


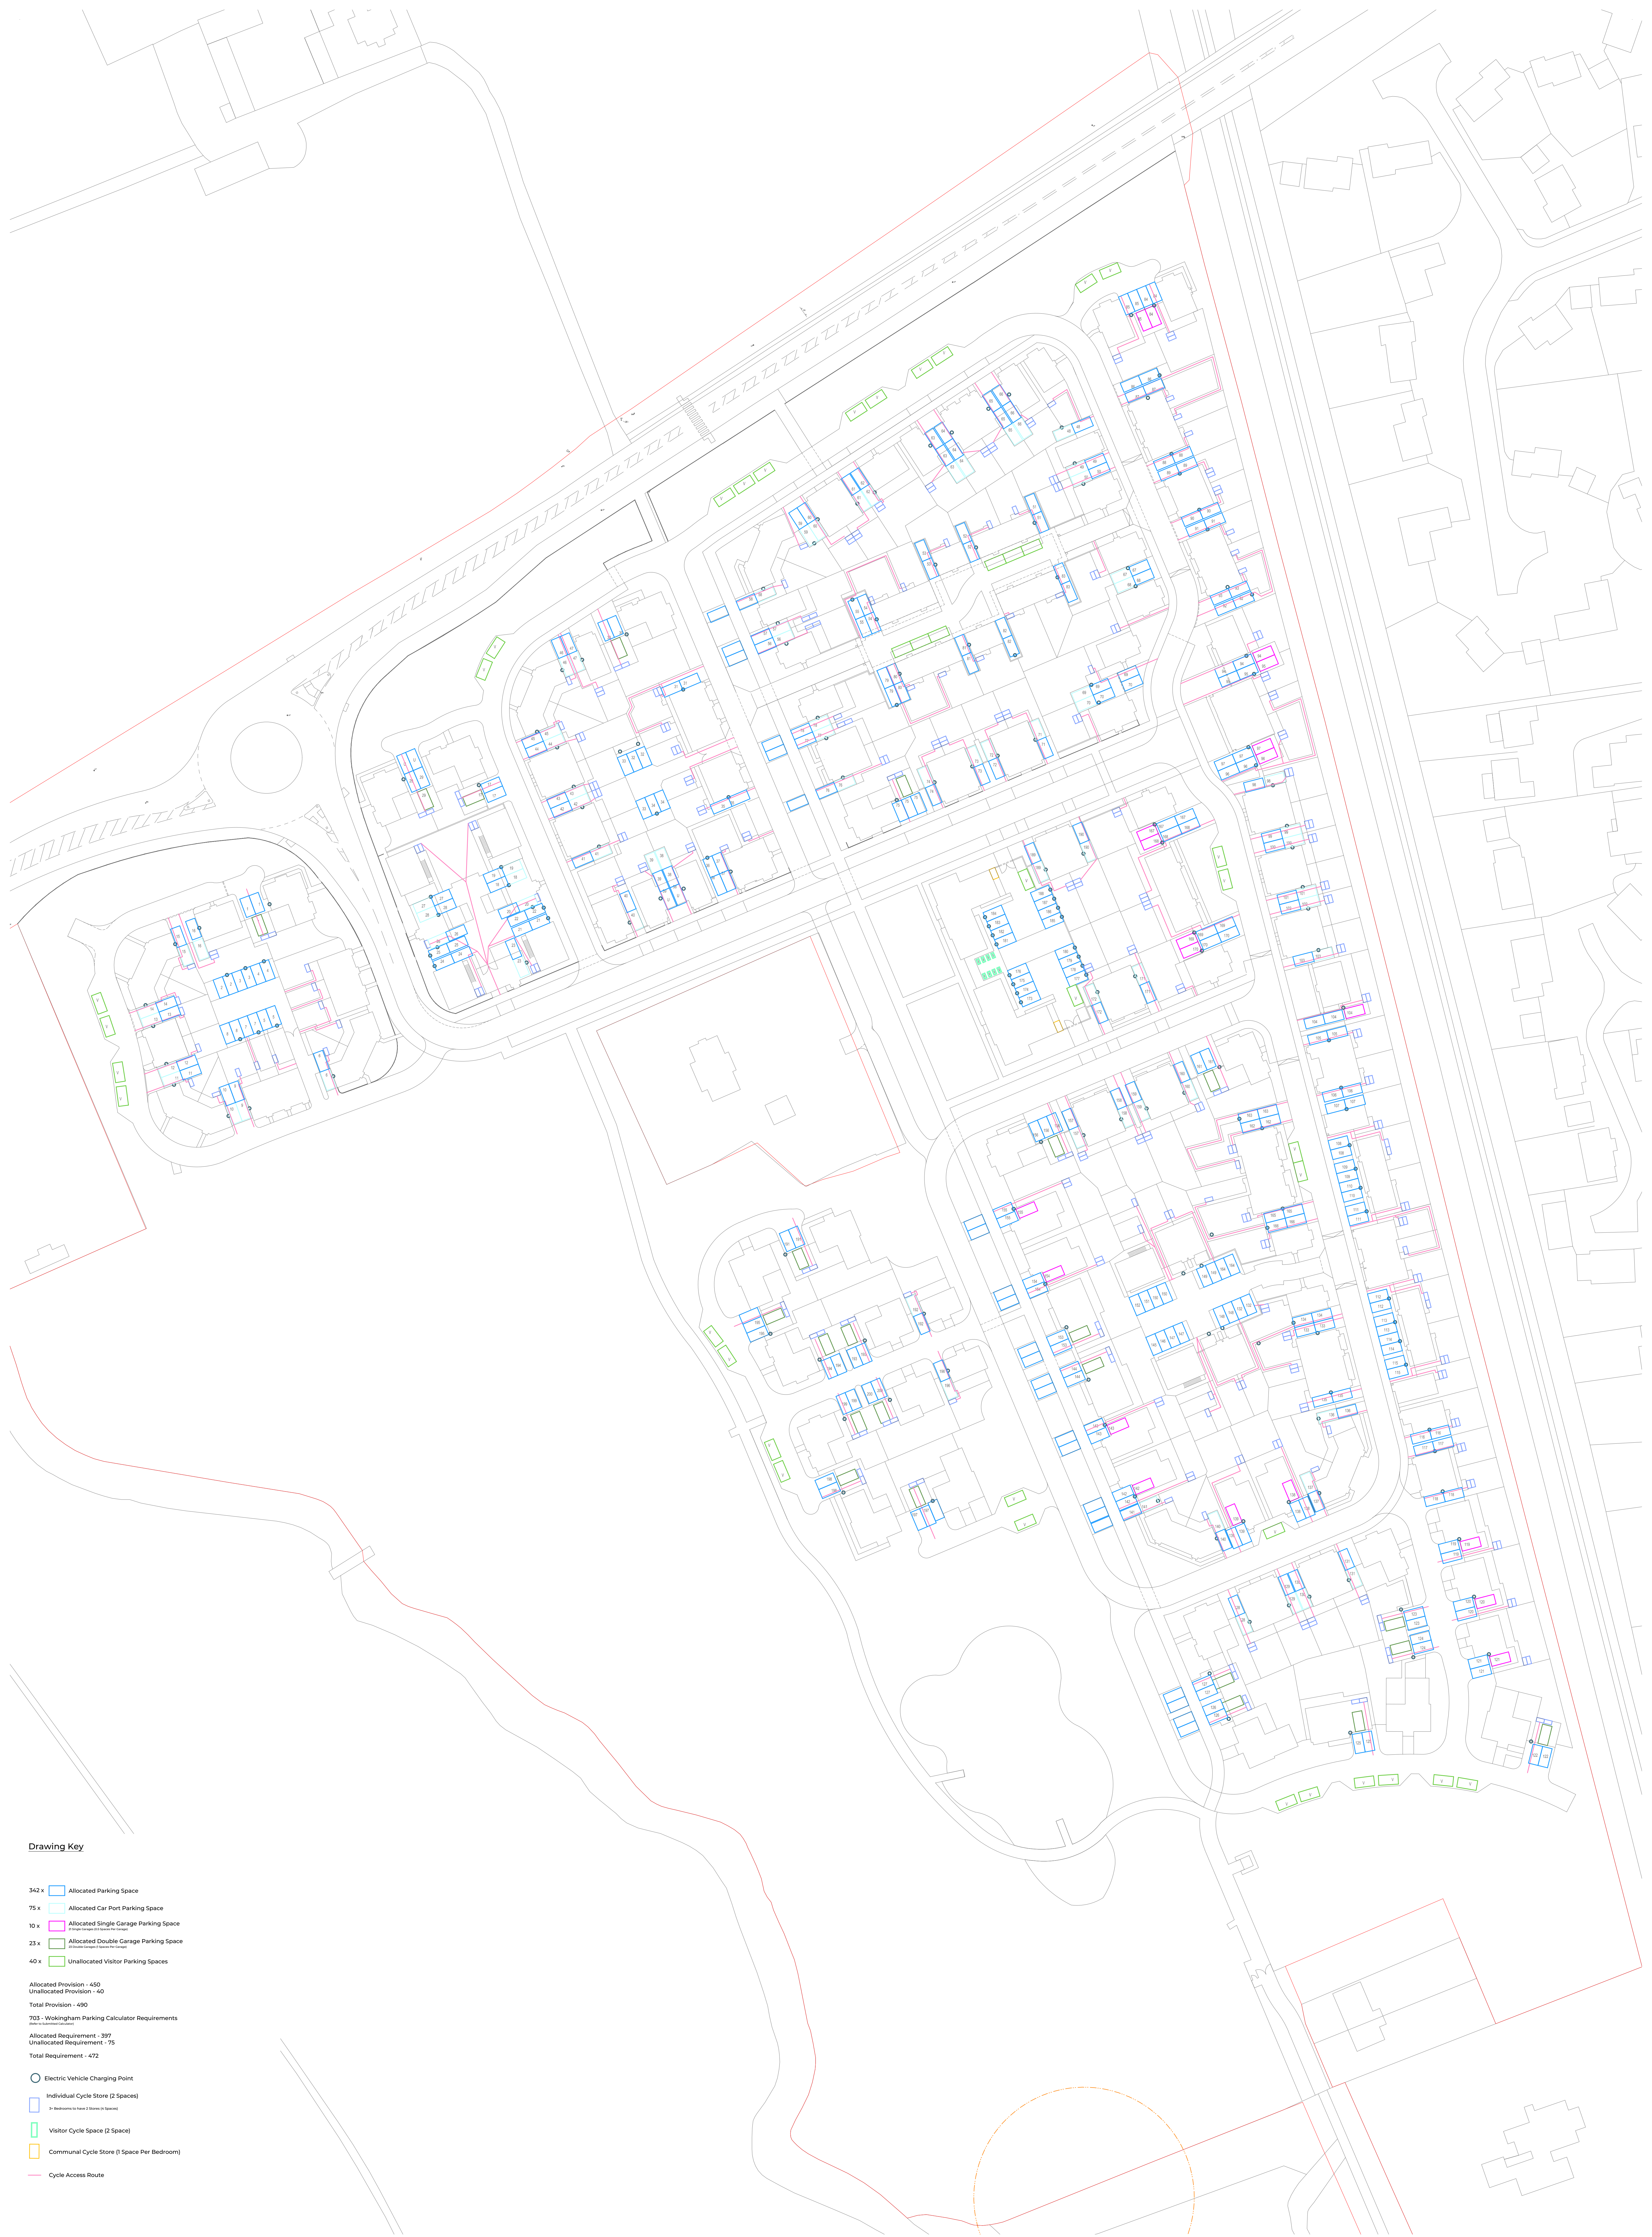

Drawing Key

- 342 x Allocated Parking Space
 - 75 x Allocated Car Port Parking Space
 - 10 x Allocated Single Garage Parking Space
 - 23 x Allocated Double Garage Parking Space
 - 40 x Unallocated Visitor Parking Spaces
- Allocated Provision - 480
Unallocated Provision - 40
Total Provision - 490
- 703 - Wokingham Parking Calculator Requirements
(Refer to Submitted Calculations)
- Allocated Requirement - 397
Unallocated Requirement - 75
Total Requirement - 472
- Electric Vehicle Charging Point
 - Individual Cycle Store (2 Spaces)
(24 Bedrooms to have 2 Stores in Spaces)
 - Visitor Cycle Space (2 Space)
 - Communal Cycle Store (1 Space Per Bedroom)
 - Cycle Access Route