


Glebelands House

EXISTING SURVEY

NOTE: Drawing based (in part) on digital elevation
by which this is NOT dimensionally accurate.

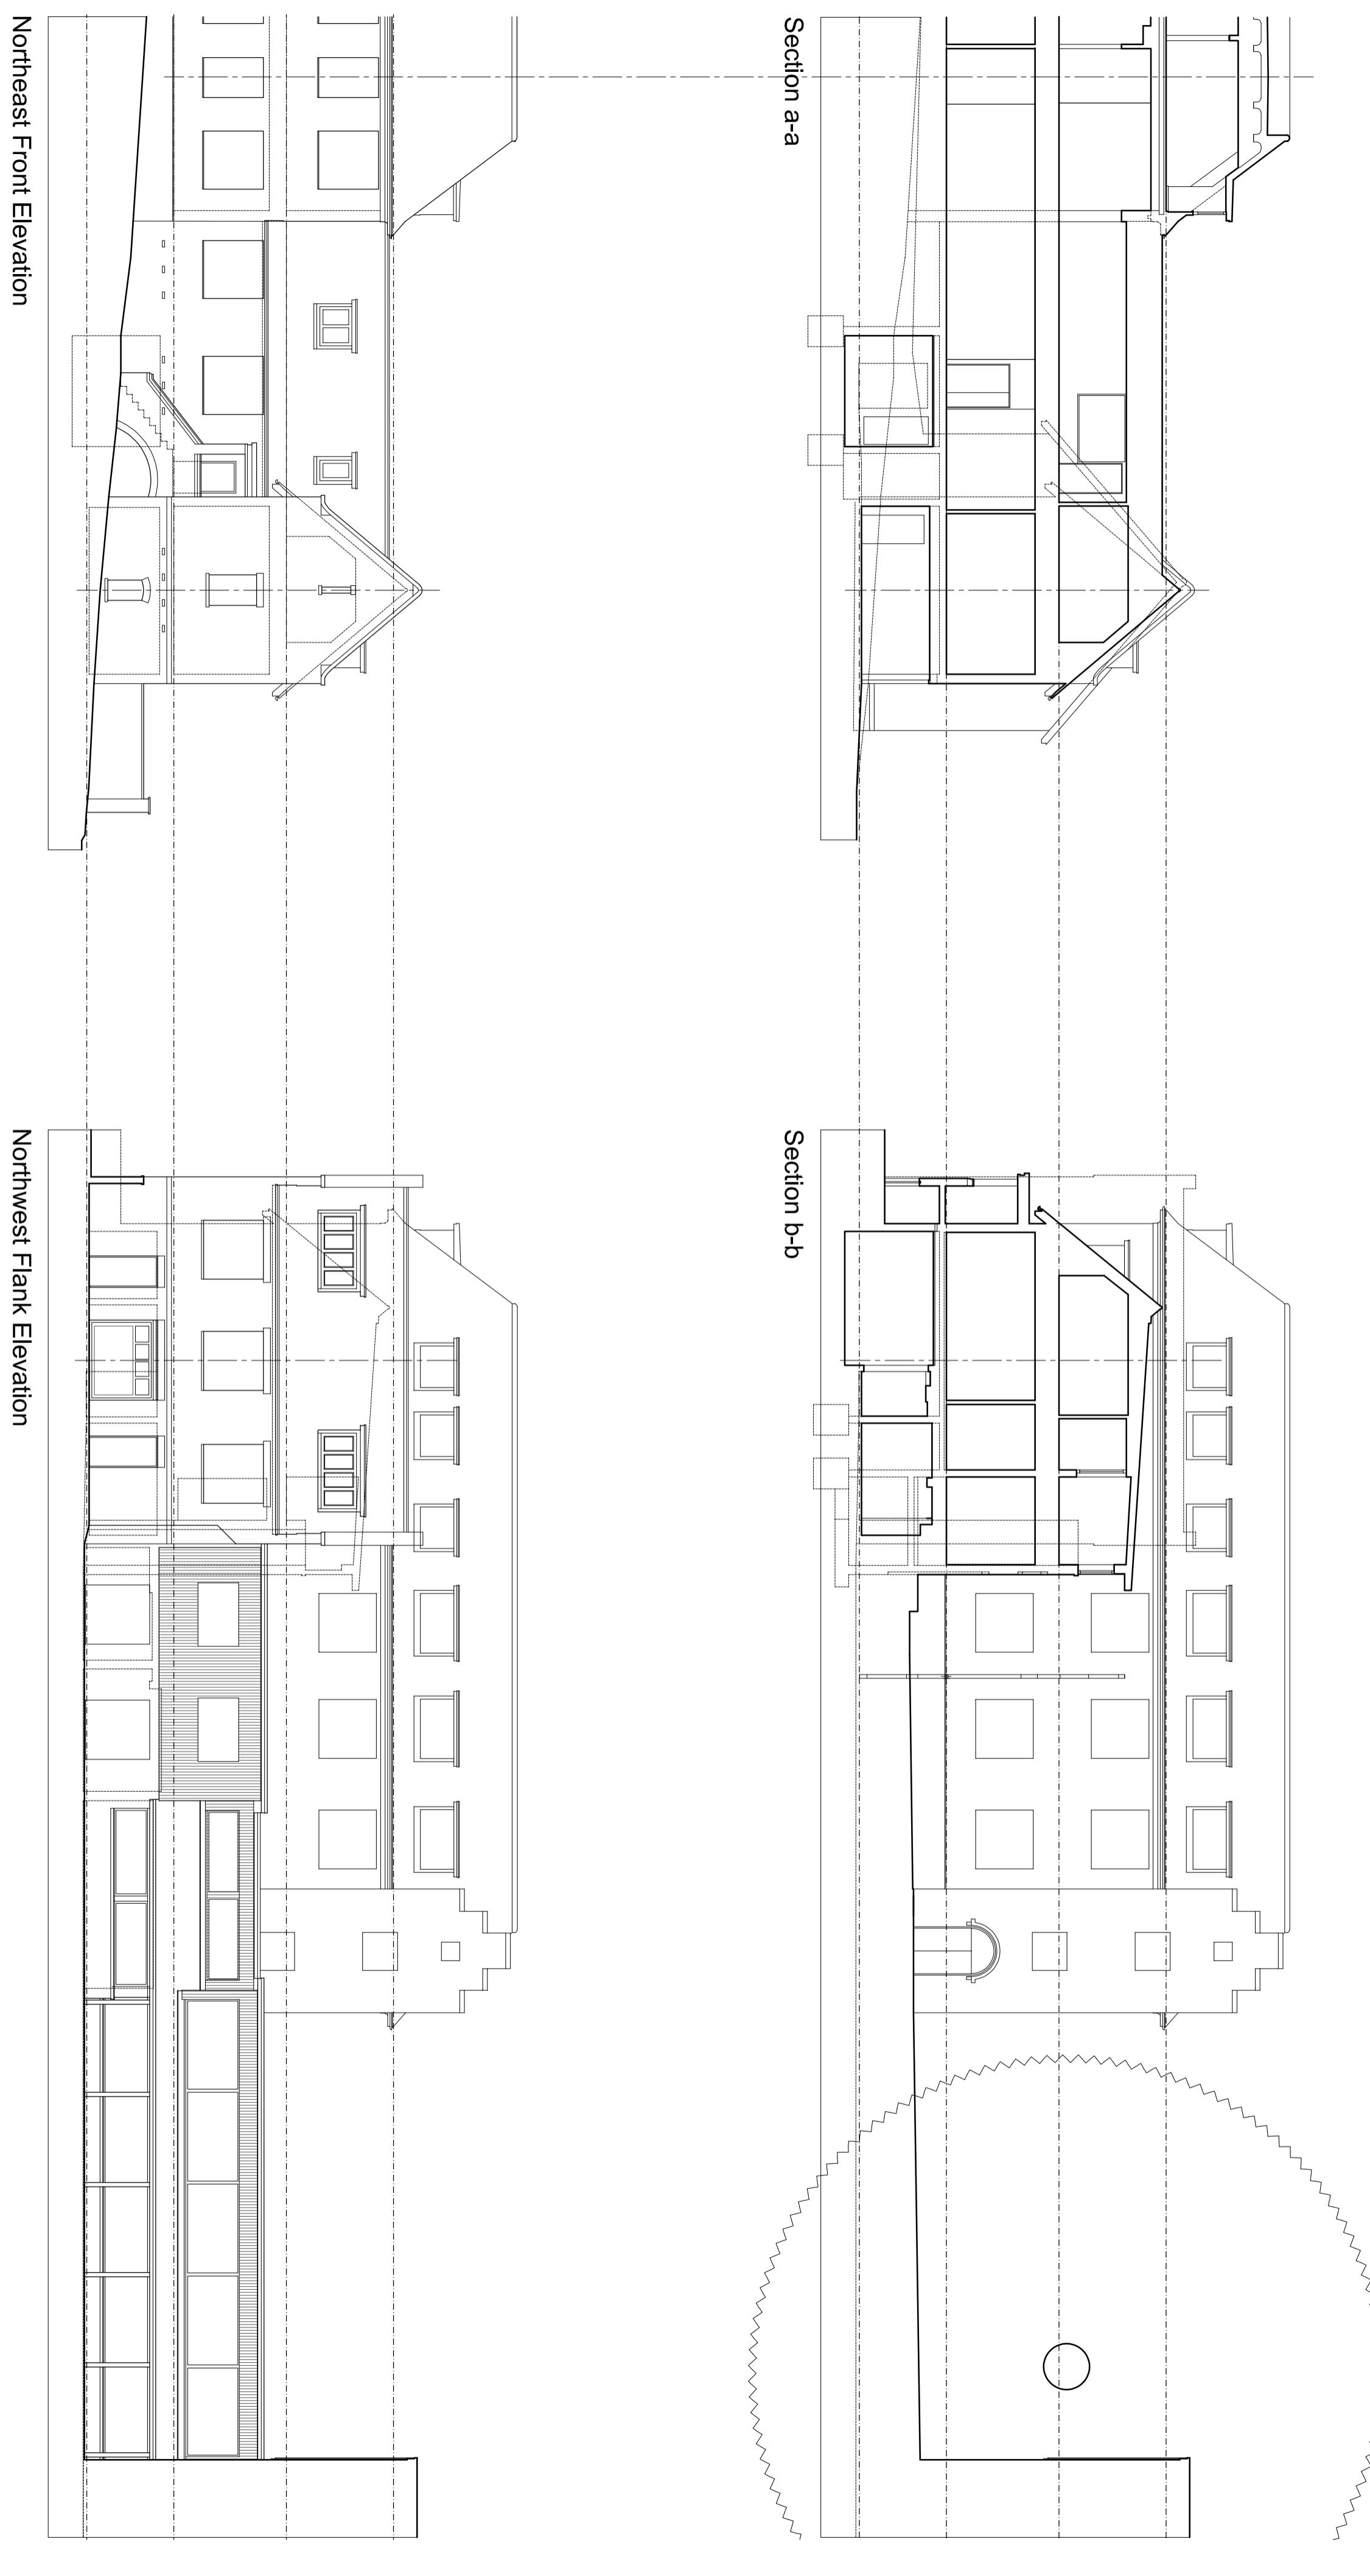

Elevation / Section 1

