

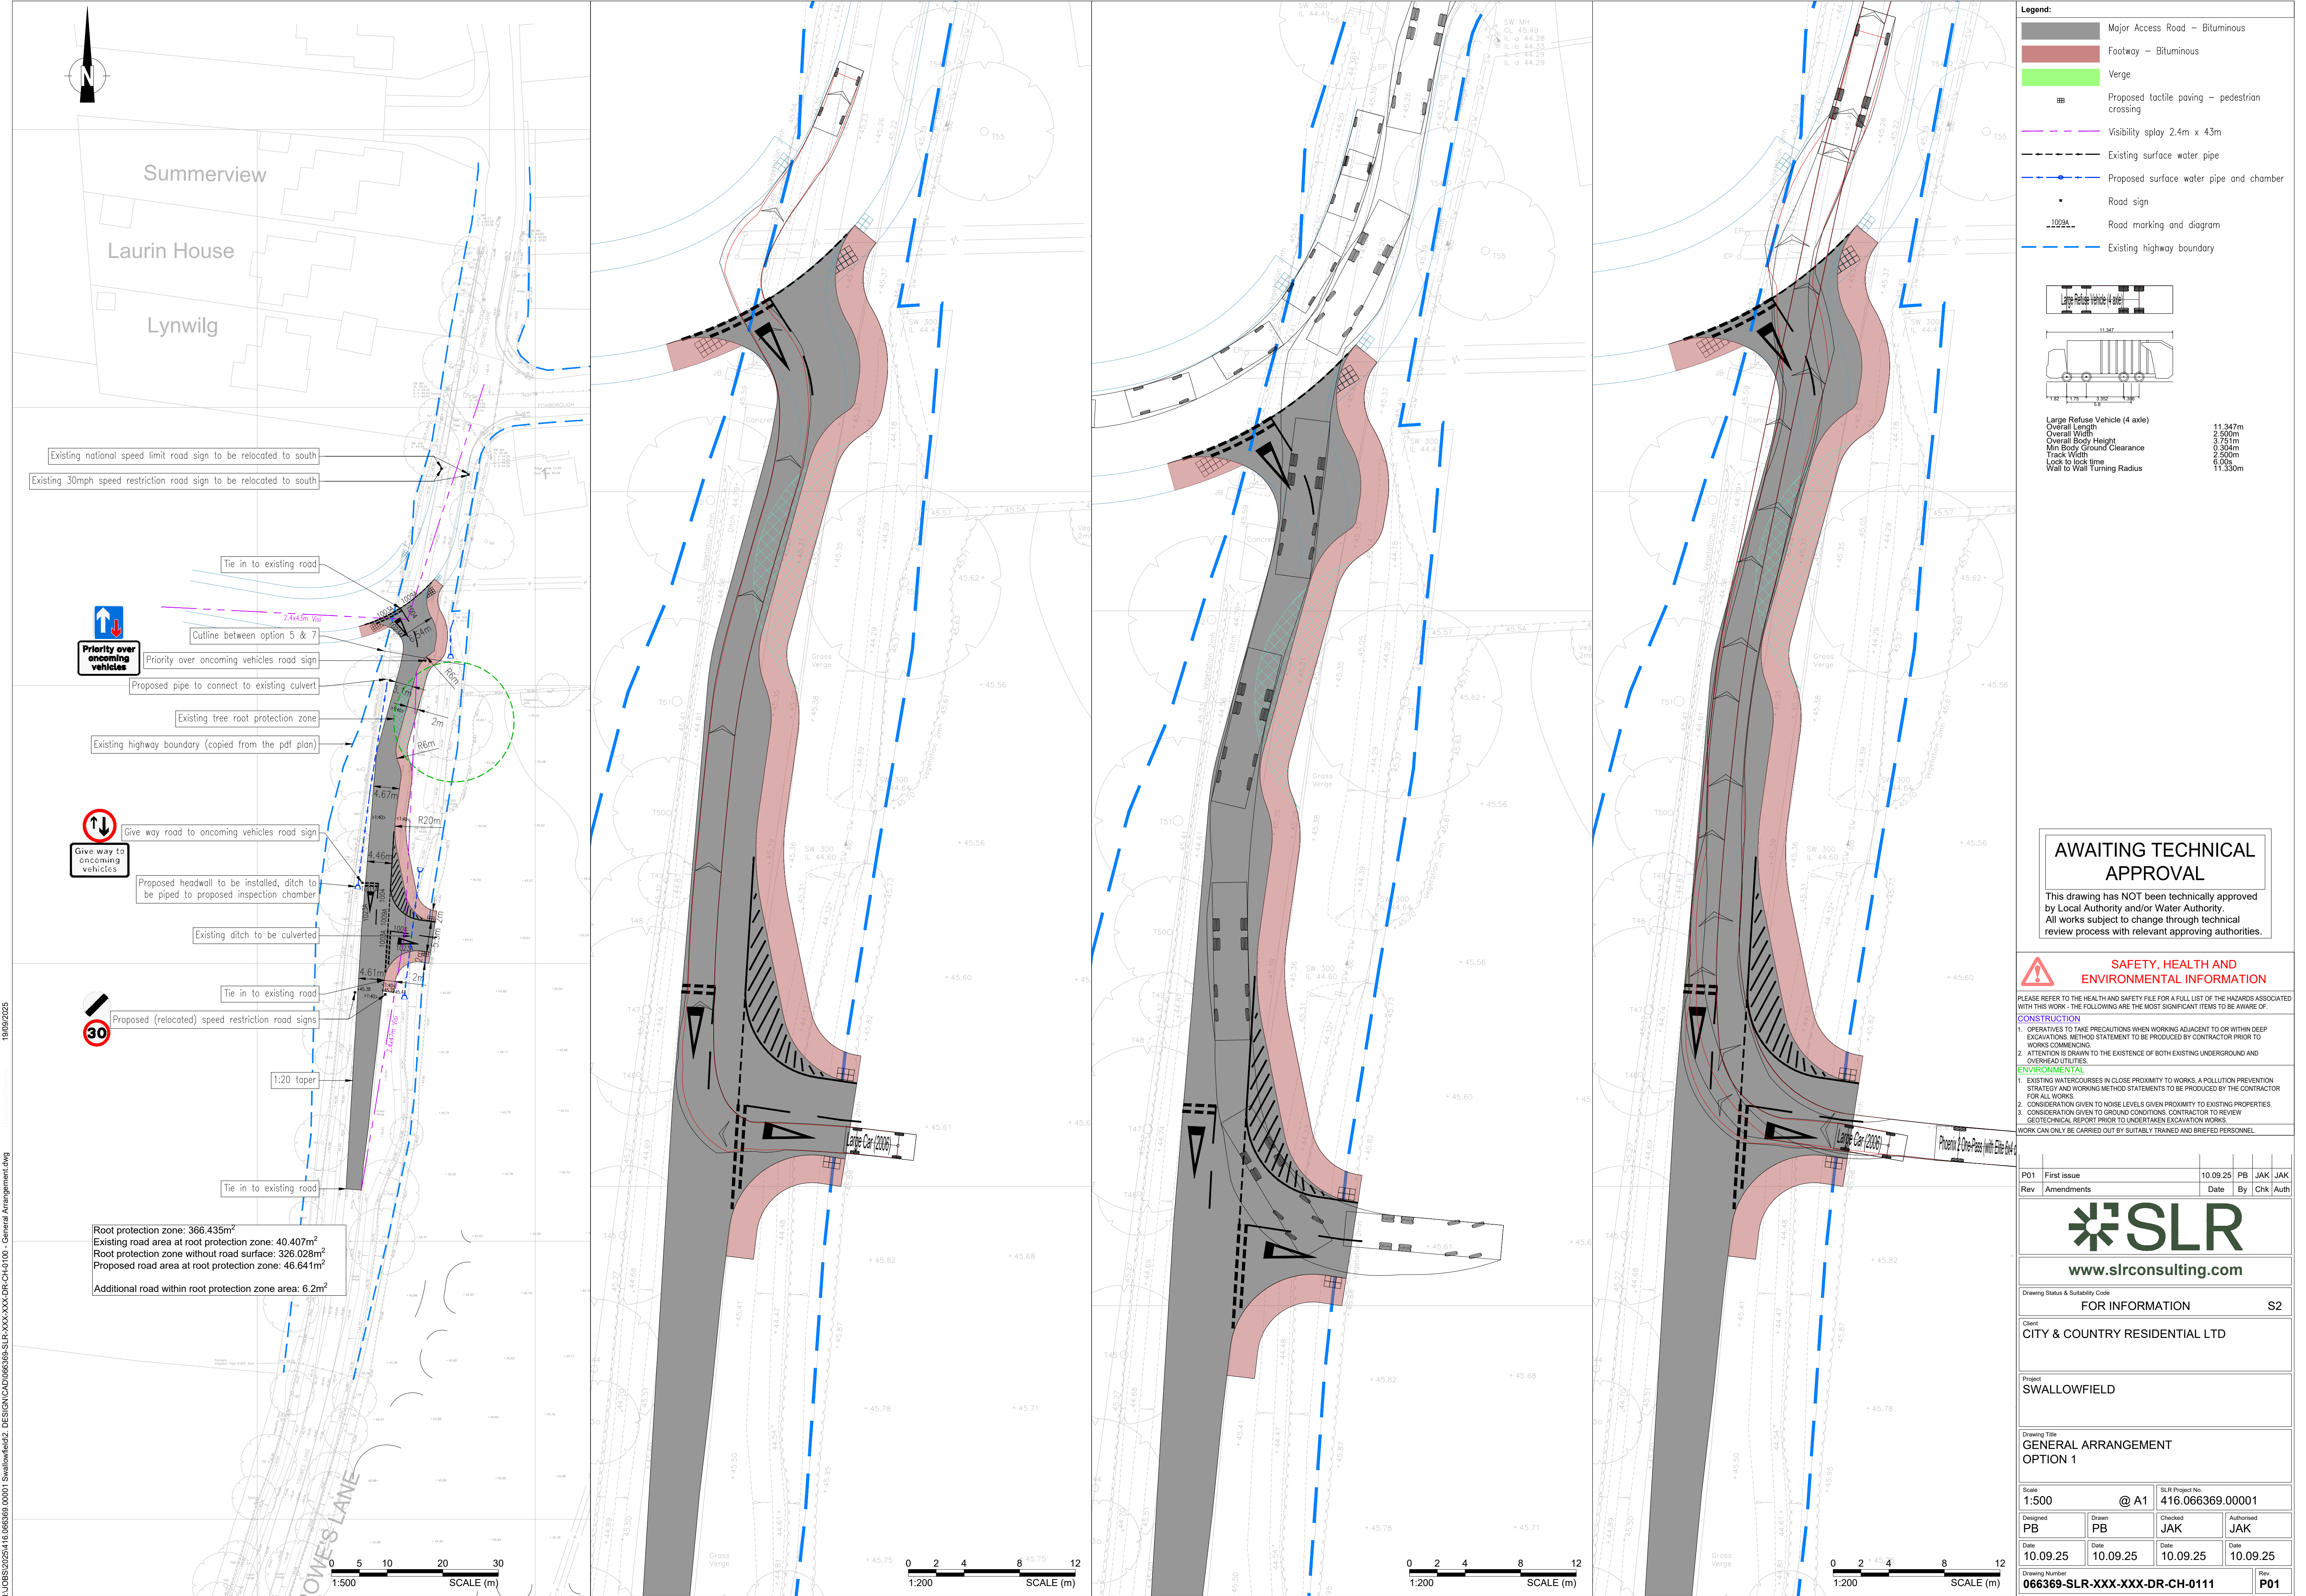


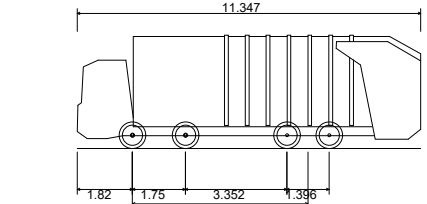

- Legend:**
- Major Access Road – Bituminous
 - Footway – Bituminous
 - Verge
 - Proposed tactile paving – pedestrian crossing
 - Visibility splay 2.4m x 43m
 - Existing surface water pipe
 - Proposed surface water pipe and chamber
 - Road sign
 - Road marking and diagram
 - Existing highway boundary

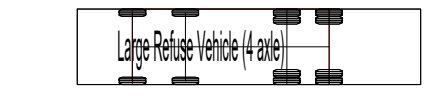

Large Refuse Vehicle (4 axle)	11.347m
Overall Length	2.500m
Overall Width	3.751m
Min Body Ground Clearance	0.304m
Track Width	2.500m
Lock to lock time	6.30s
Wait to Wait Turning Radius	11.330m

AWAITING TECHNICAL APPROVAL

This drawing has NOT been technically approved by Local Authority and/or Water Authority. All works subject to change through technical review process with relevant approving authorities.

SAFETY, HEALTH AND ENVIRONMENTAL INFORMATION

PLEASE REFER TO THE HEALTH AND SAFETY FILE FOR A FULL LIST OF THE HAZARDS ASSOCIATED WITH THIS WORK - THE FOLLOWING ARE THE MOST SIGNIFICANT ITEMS TO BE AWARE OF.

CONSTRUCTION

- OPERATIVES TO TAKE PRECAUTIONS WHEN WORKING ADJACENT TO OR WITHIN DEEP EXCAVATIONS. METHOD STATEMENT TO BE PRODUCED BY CONTRACTOR PRIOR TO WORKS COMMENCING.
- ATTENTION IS DRAWN TO THE EXISTENCE OF BOTH EXISTING UNDERGROUND AND OVERHEAD UTILITIES.

ENVIRONMENTAL

- EXISTING WATERCOURSES IN CLOSE PROXIMITY TO WORKS. A POLLUTION PREVENTION STRATEGY AND WORKING METHOD STATEMENTS TO BE PRODUCED BY THE CONTRACTOR FOR ALL WORKS.
- CONSIDERATION GIVEN TO NOISE LEVELS GIVEN PROXIMITY TO EXISTING PROPERTIES.
- CONSIDERATION GIVEN TO GROUND CONDITIONS. CONTRACTOR TO REVIEW GEOTECHNICAL REPORT PRIOR TO UNDERTAKING EXCAVATION WORKS.

WORK CAN ONLY BE CARRIED OUT BY SUITABLY TRAINED AND BRIEFED PERSONNEL.

P01	First issue	10.09.25	PB	JAK	JAK
Rev	Amendments	Date	By	Chk	Auth



Drawing Status & Suitability Code
FOR INFORMATION S2

Client
CITY & COUNTRY RESIDENTIAL LTD

Project
SWALLOWFIELD

Drawing Title
GENERAL ARRANGEMENT

OPTION 1

Scale:
1:500 @ A1

SLR Project No:
416.066369.00001

Designed PB	Drawn PB	Checked JAK	Authorised JAK
-----------------------	--------------------	-----------------------	--------------------------

Date 10.09.25	Date 10.09.25	Date 10.09.25	Date 10.09.25
-------------------------	-------------------------	-------------------------	-------------------------

Drawing Number
066369-SLR-XXX-XXX-DR-CH-0111

Rev
P01