


DO NOT SCALE - IF IN DOUBT ASK

GENERAL NOTES
This drawing is to be read in conjunction with all relevant Partington & Associates , architects, service engineers and subcontractor drawings.
Review all drawings and report any discrepancies to Partington & Associates prior to commencement.

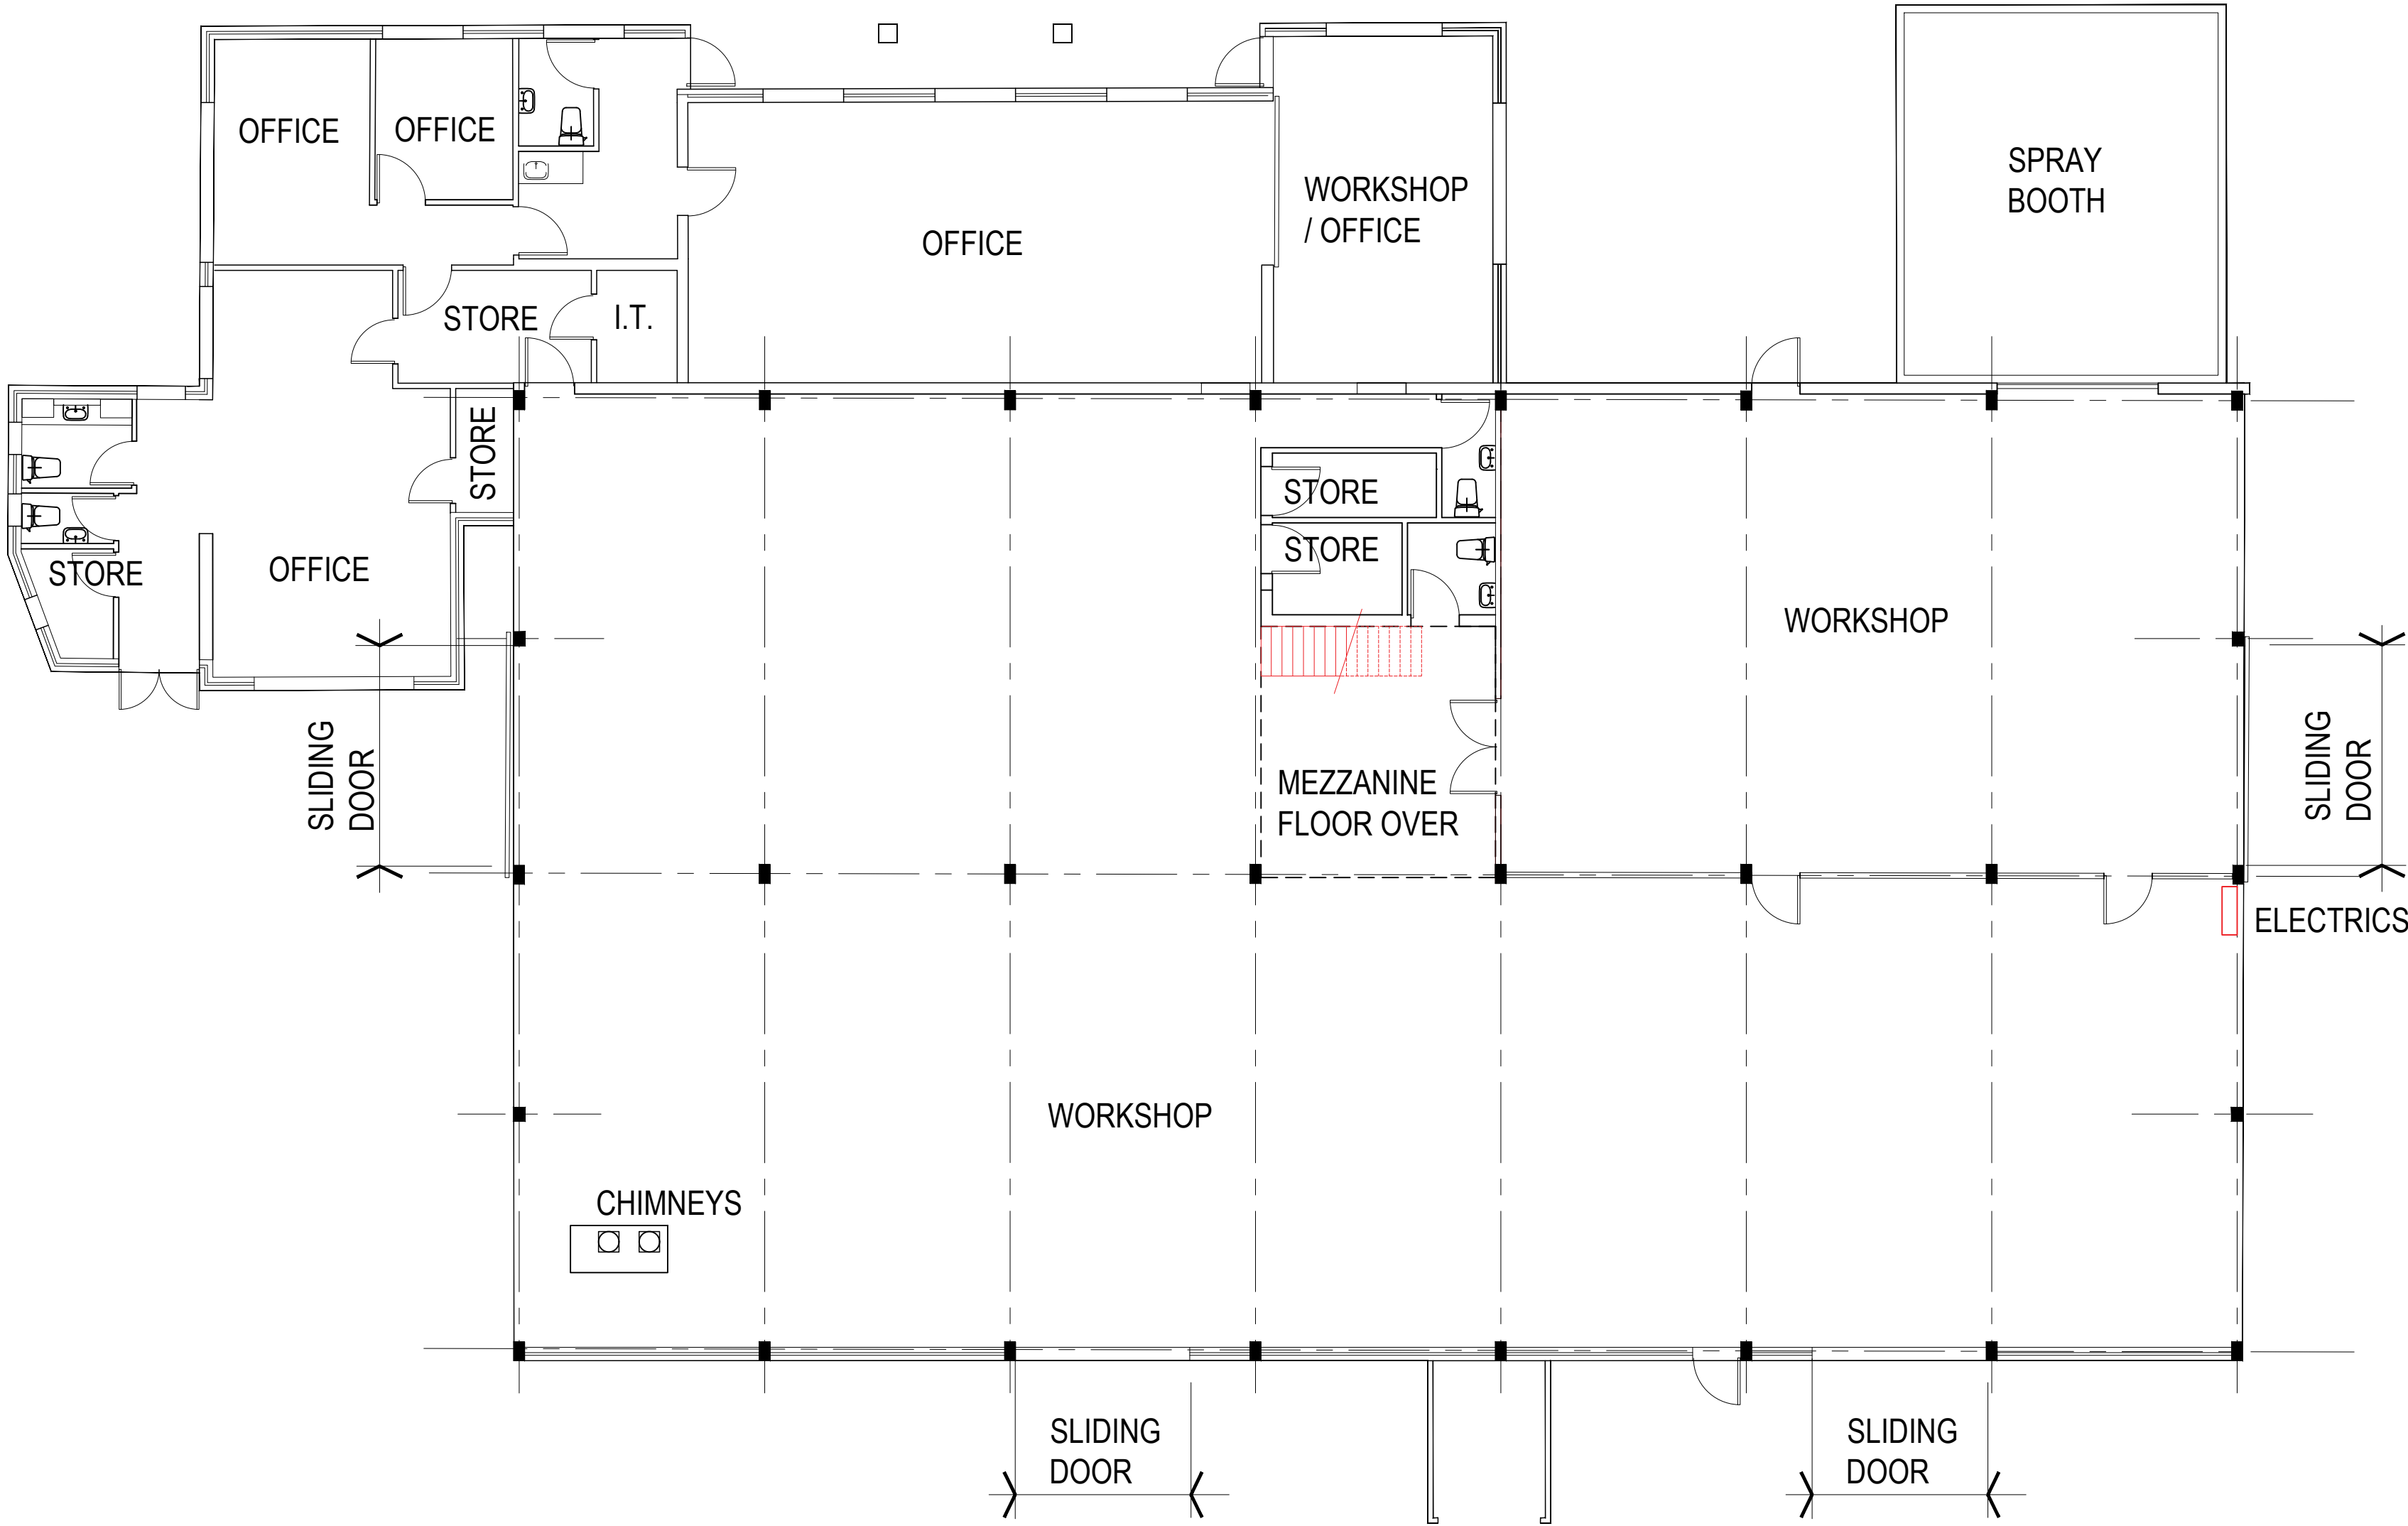

EXISTING WORKSHOP - GROUND FLOOR LAYOUT
(SCALE 1:100)



FOR APPROVAL

Revision	By	Check	Date	Description
<div><div><div>Partington</div><div>Associates</div></div><div><div>Partington & Associates Limited</div><div>Structural Design Consultants</div><div><div>13 Gillibrand Street</div><div>Chorley</div><div>Lancashire PR7 2EJ</div></div><div><div>Tel: 01257 249863</div><div>e-mail: admin@partington-associates.com</div><div>www.partington-associates.com</div></div></div></div>				
Client SPEEDY FUELS & LUBRICANTS LTD.				Scale @A1 1:100
Project OLD BATH ROAD CHARVIL READING (RG10 9QJ)				Date APR25
Title EXISTING BUILDING PLANS (WORKSHOP - GROUND FLOOR)				Drawn MW
Job No. 5104-24				Check DO
Dwg No. 55		Rev. -		Approved -