




1 | 10134-Level 3 Plan
1 : 200

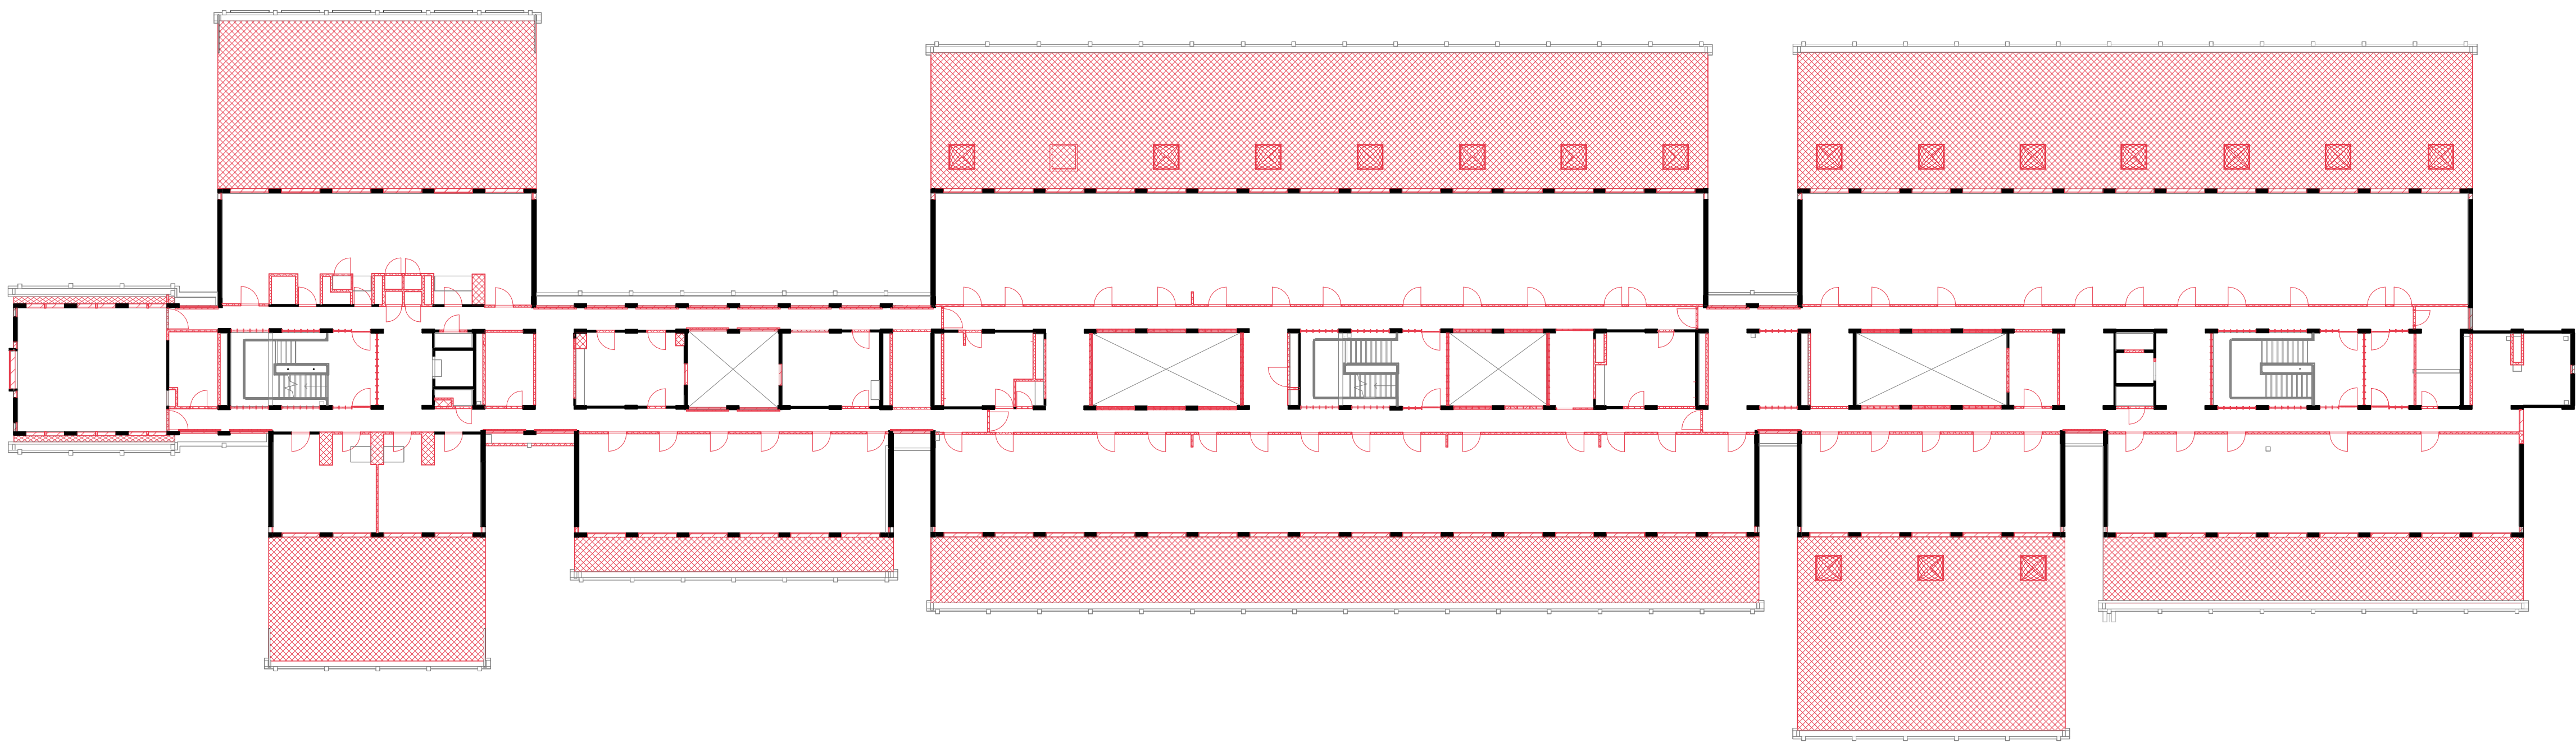

2 | 10134-Level 3 Plan West
1 : 100

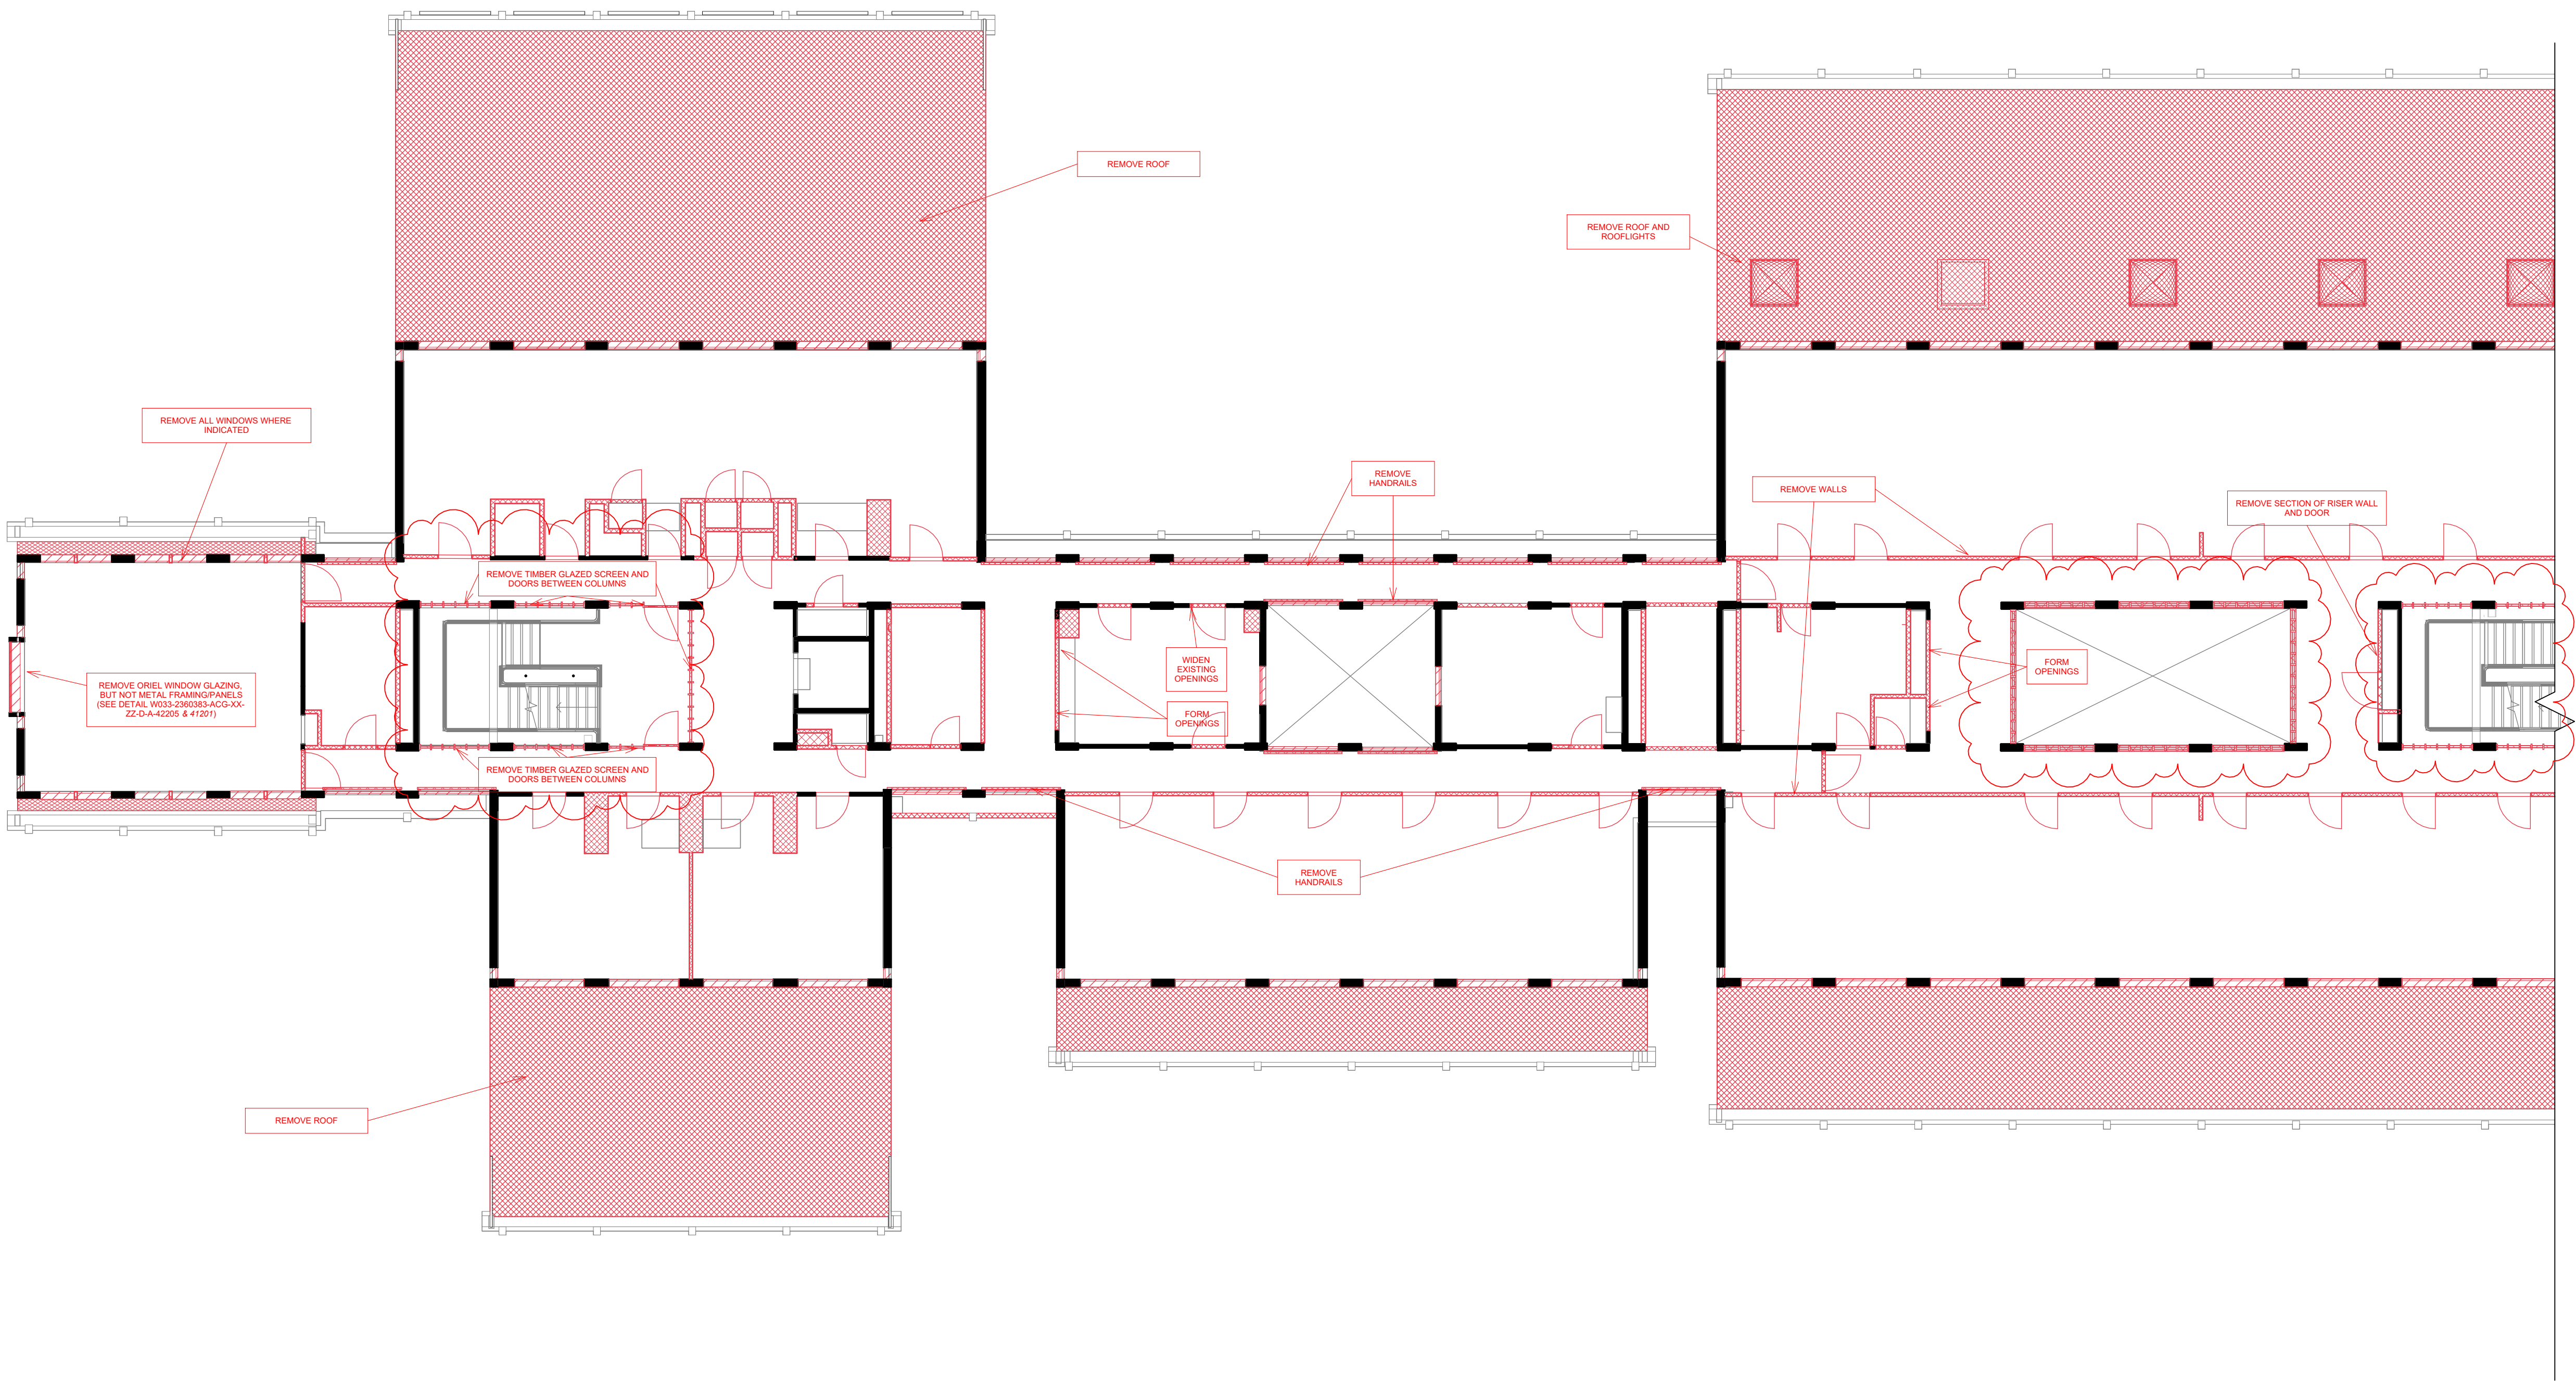

3 | 10134-Level 3 Plan East
1 : 100

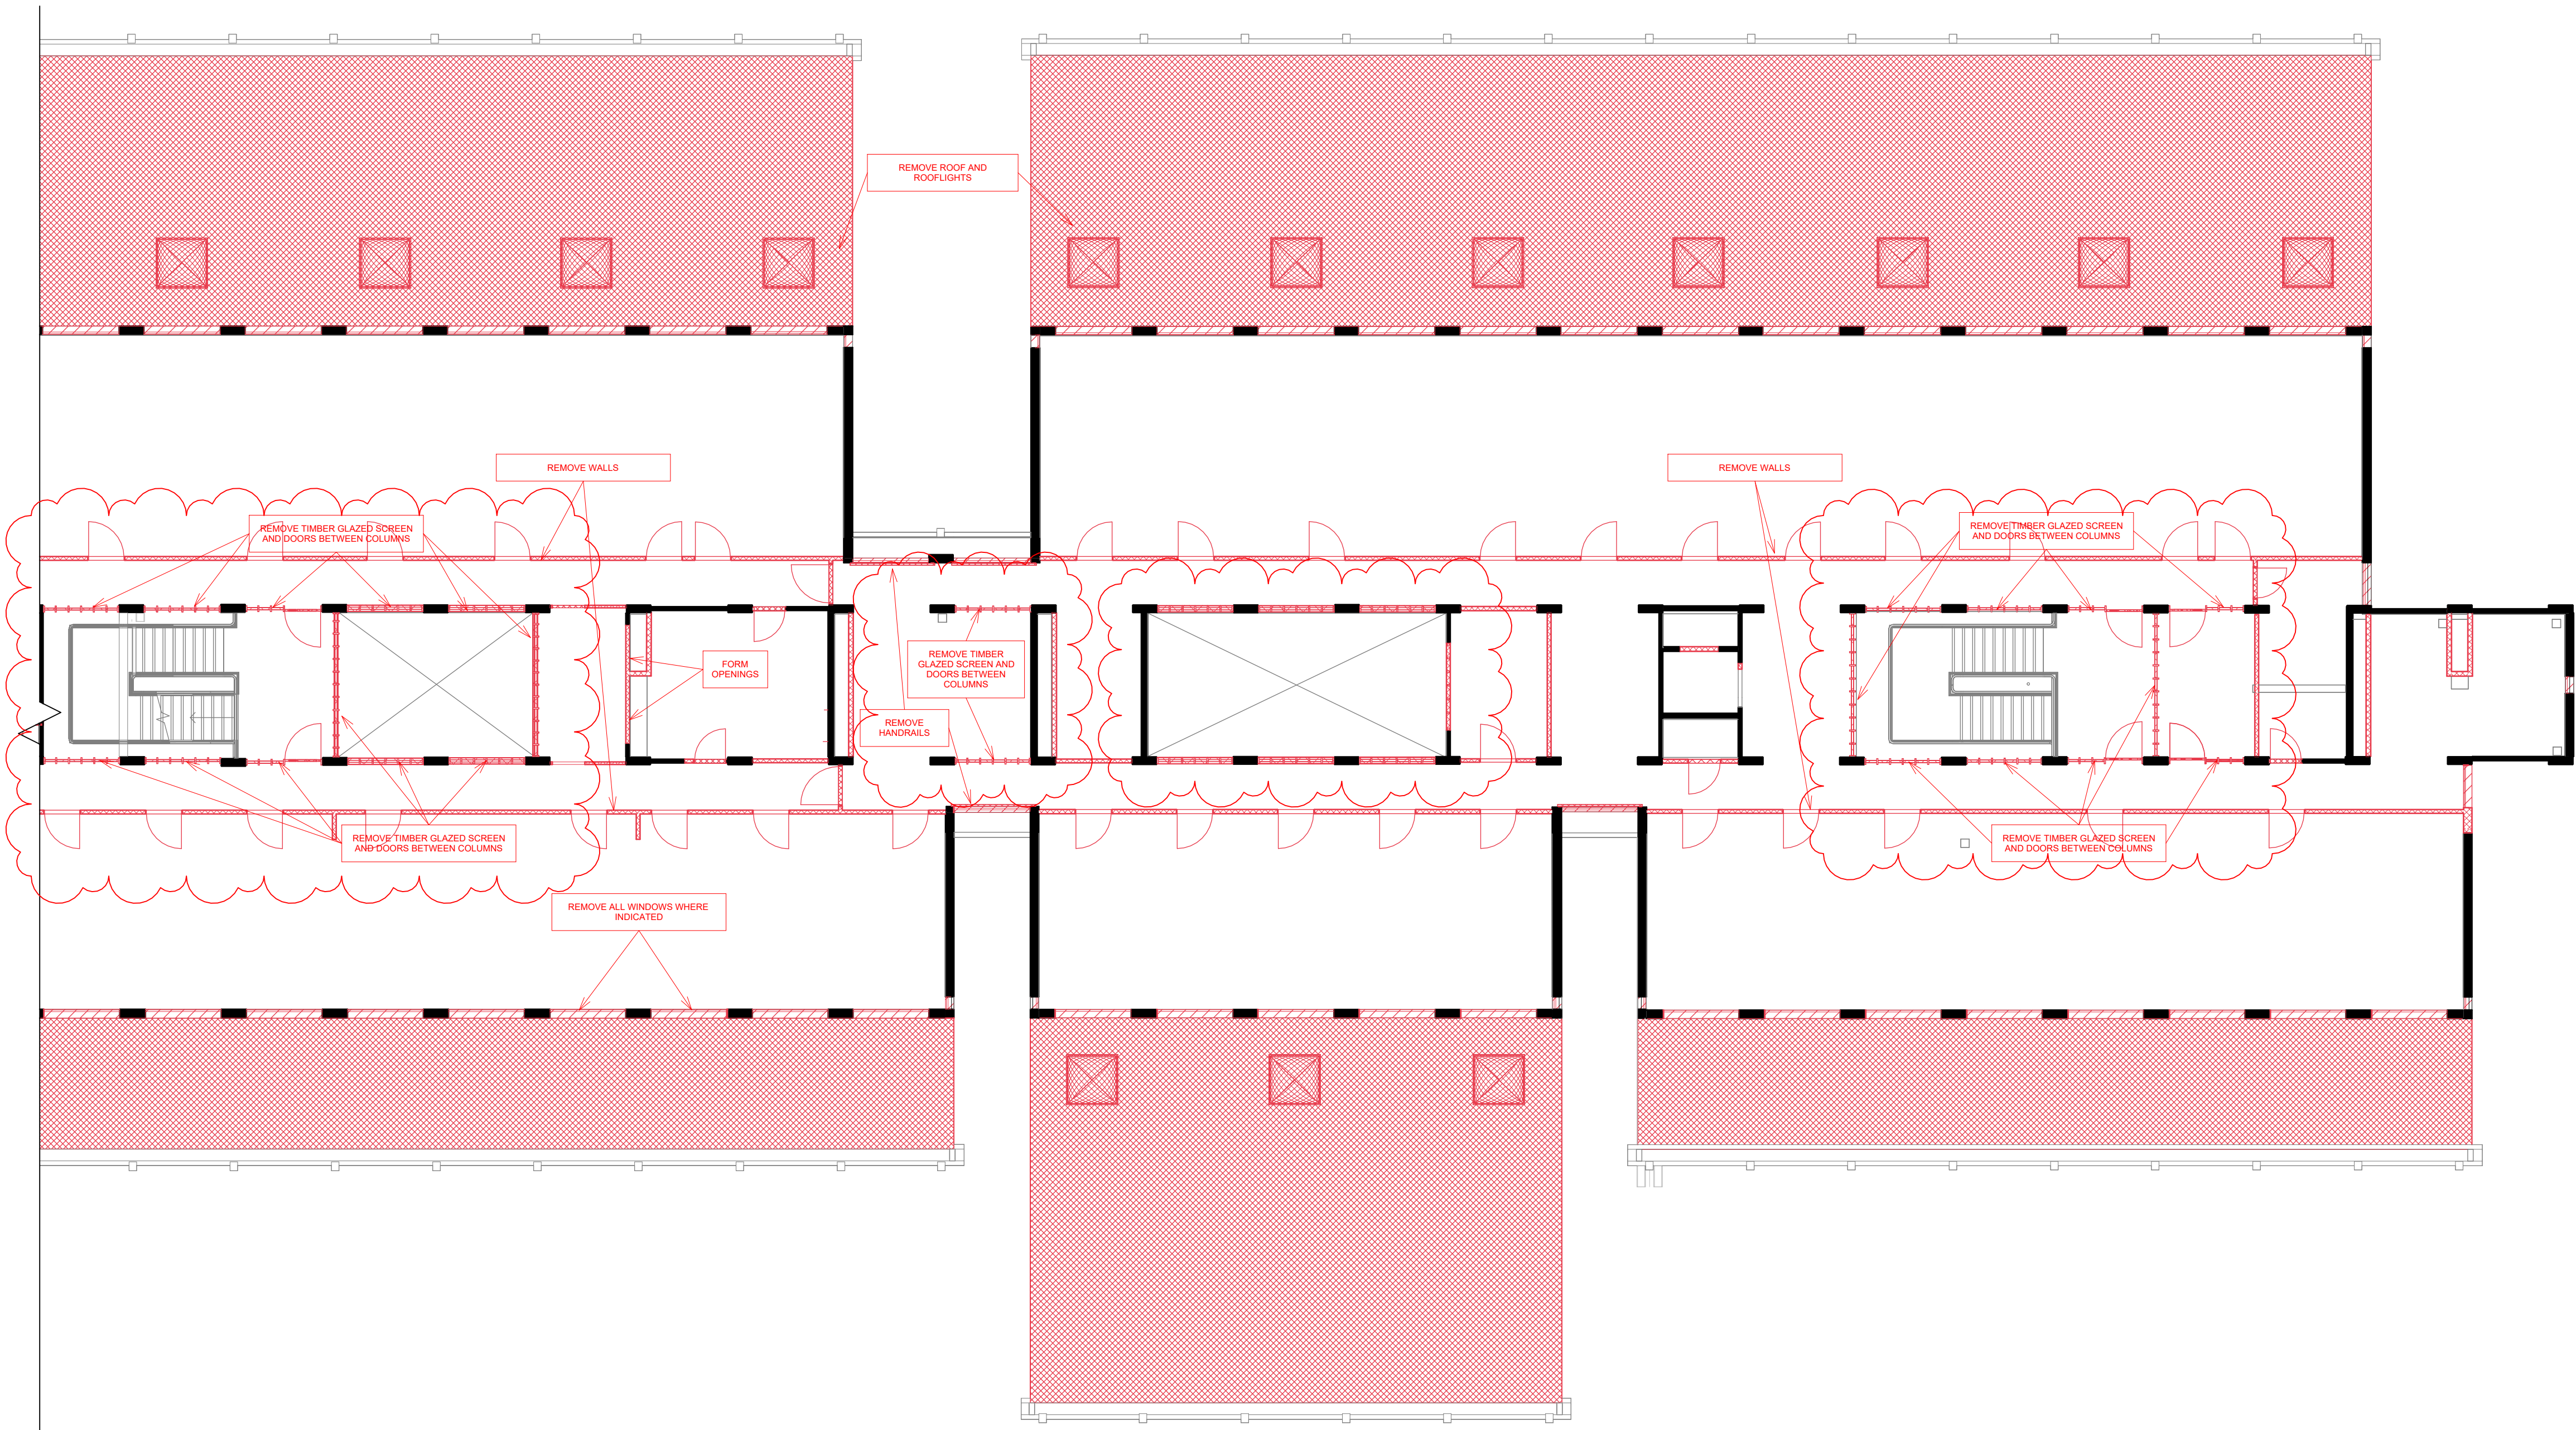

A0

SCALE
As indicated

© Copyright
Ayre Chamberlain Gaunt

NOTES:

All dimensions to be checked on site.
Drawing to be read in conjunction with all relevant Architectural, Interiors, Structural, M&E, Drainage/ Public Health, Landscape and Civils drawings and specifications. Any discrepancies between consultant's drawings to be reported to the Architect before any work commences.
The Contractor's attention is drawn to the Health & Safety matters identified in the Health & Safety plan as being potentially hazardous.
These items should not be considered as a full and final list.

The Work Package Contractor's normal Health & Safety obligations still apply when undertaking constructional operations both on and off site.

Ayre Chamberlain Gaunt take no responsibility for the location of legal boundaries indicated on this drawing and advise a separate drawing to be completed by specialist surveyor in order to establish exact boundaries.

DWG files provided for information only. Refer to PDF record.

The copyright of this drawing is held by Ayre Chamberlain Gaunt Ltd. Not to be used for any purpose without consent.

DEMOLITION KEY

- Areas modified, removed or demolished in Phases 2 and 3
- Windows removed in Phases 2 and 3

All existing box gutters to remove waterproof lining and inner sheathing, see detail W033-2360380-ACG-ZZ-ZZ-D-A-42200
New BWVC notes are not indicated
Please refer to Structural Engineers drawings for all new openings through the slab for trimming requirements. Also see BWVC drawings 12750-12753

ACGARCHITECTS.CO.UK

Ayre Chamberlain Gaunt
Belvedere House
Basing View
Basingstoke
Hampshire, RG21 4HG

+44 (0)20 3909 5750
mail@acgarchitects.co.uk

**AYRE
CHAMBERLAIN
GAUNT**

CLIENT
University of Reading
MAIN CONTRACTOR

PROJECT
URS Building
University of Reading

DRAWING TITLE
Demolition 3 Plan Phase 2-3

LEGACY NUMBER
2360383-ACG-W033-03-D-A-10134

REV.	DATE	DESCRIPTION
P1	31.05.24	DT
P2	08.11.24	Draft Planning Issue
P3	29.11.24	Listed Building Consent
P4	27.03.25	GA/Demolition Package Issue
P5	12.09.25	Planning Update

DRWN
RB

CHKD BY
RB

APPD BY
RB

DRAWING NO.
project code | legacy no. | volume | sheet | title | number
2360383-ACG-W033-03-D-A-10134

STAGE
R&B stage

code
S2

SUITABILITY
revision
Suitable for Review
& Comment