



1 | 10135-Level 4 Plan  
1:200

1 : 200

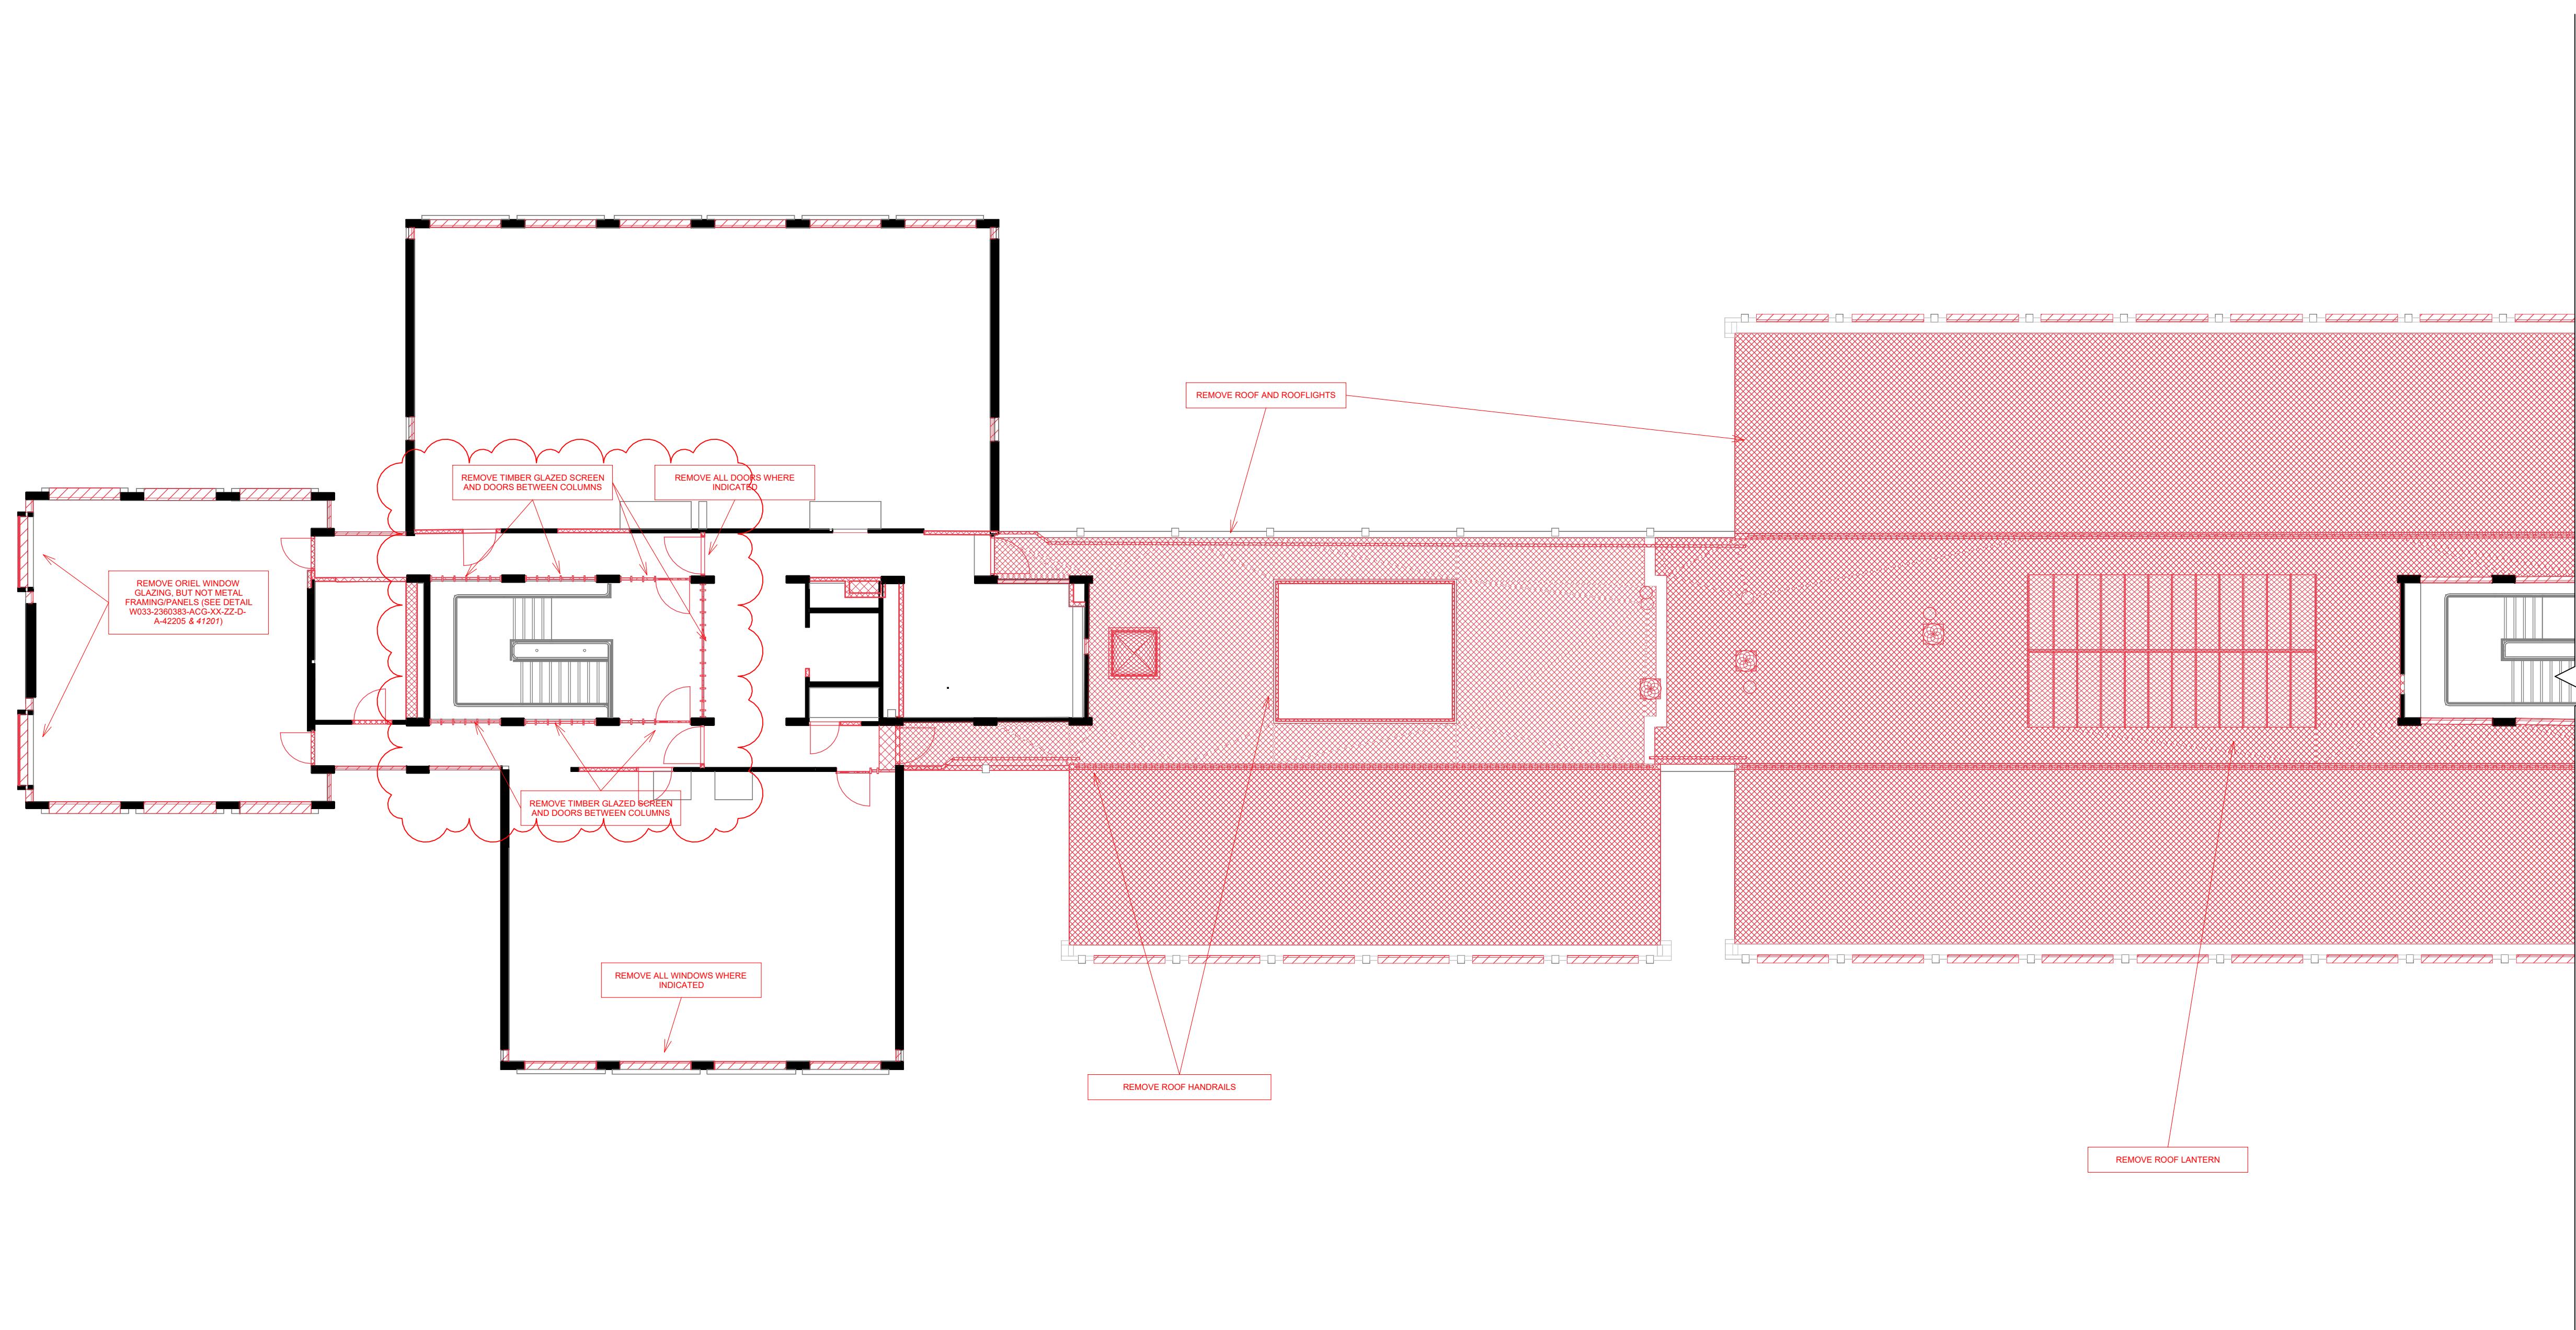


2 | 10135-Level 4 Plan West

2 | 101  
1 : 10

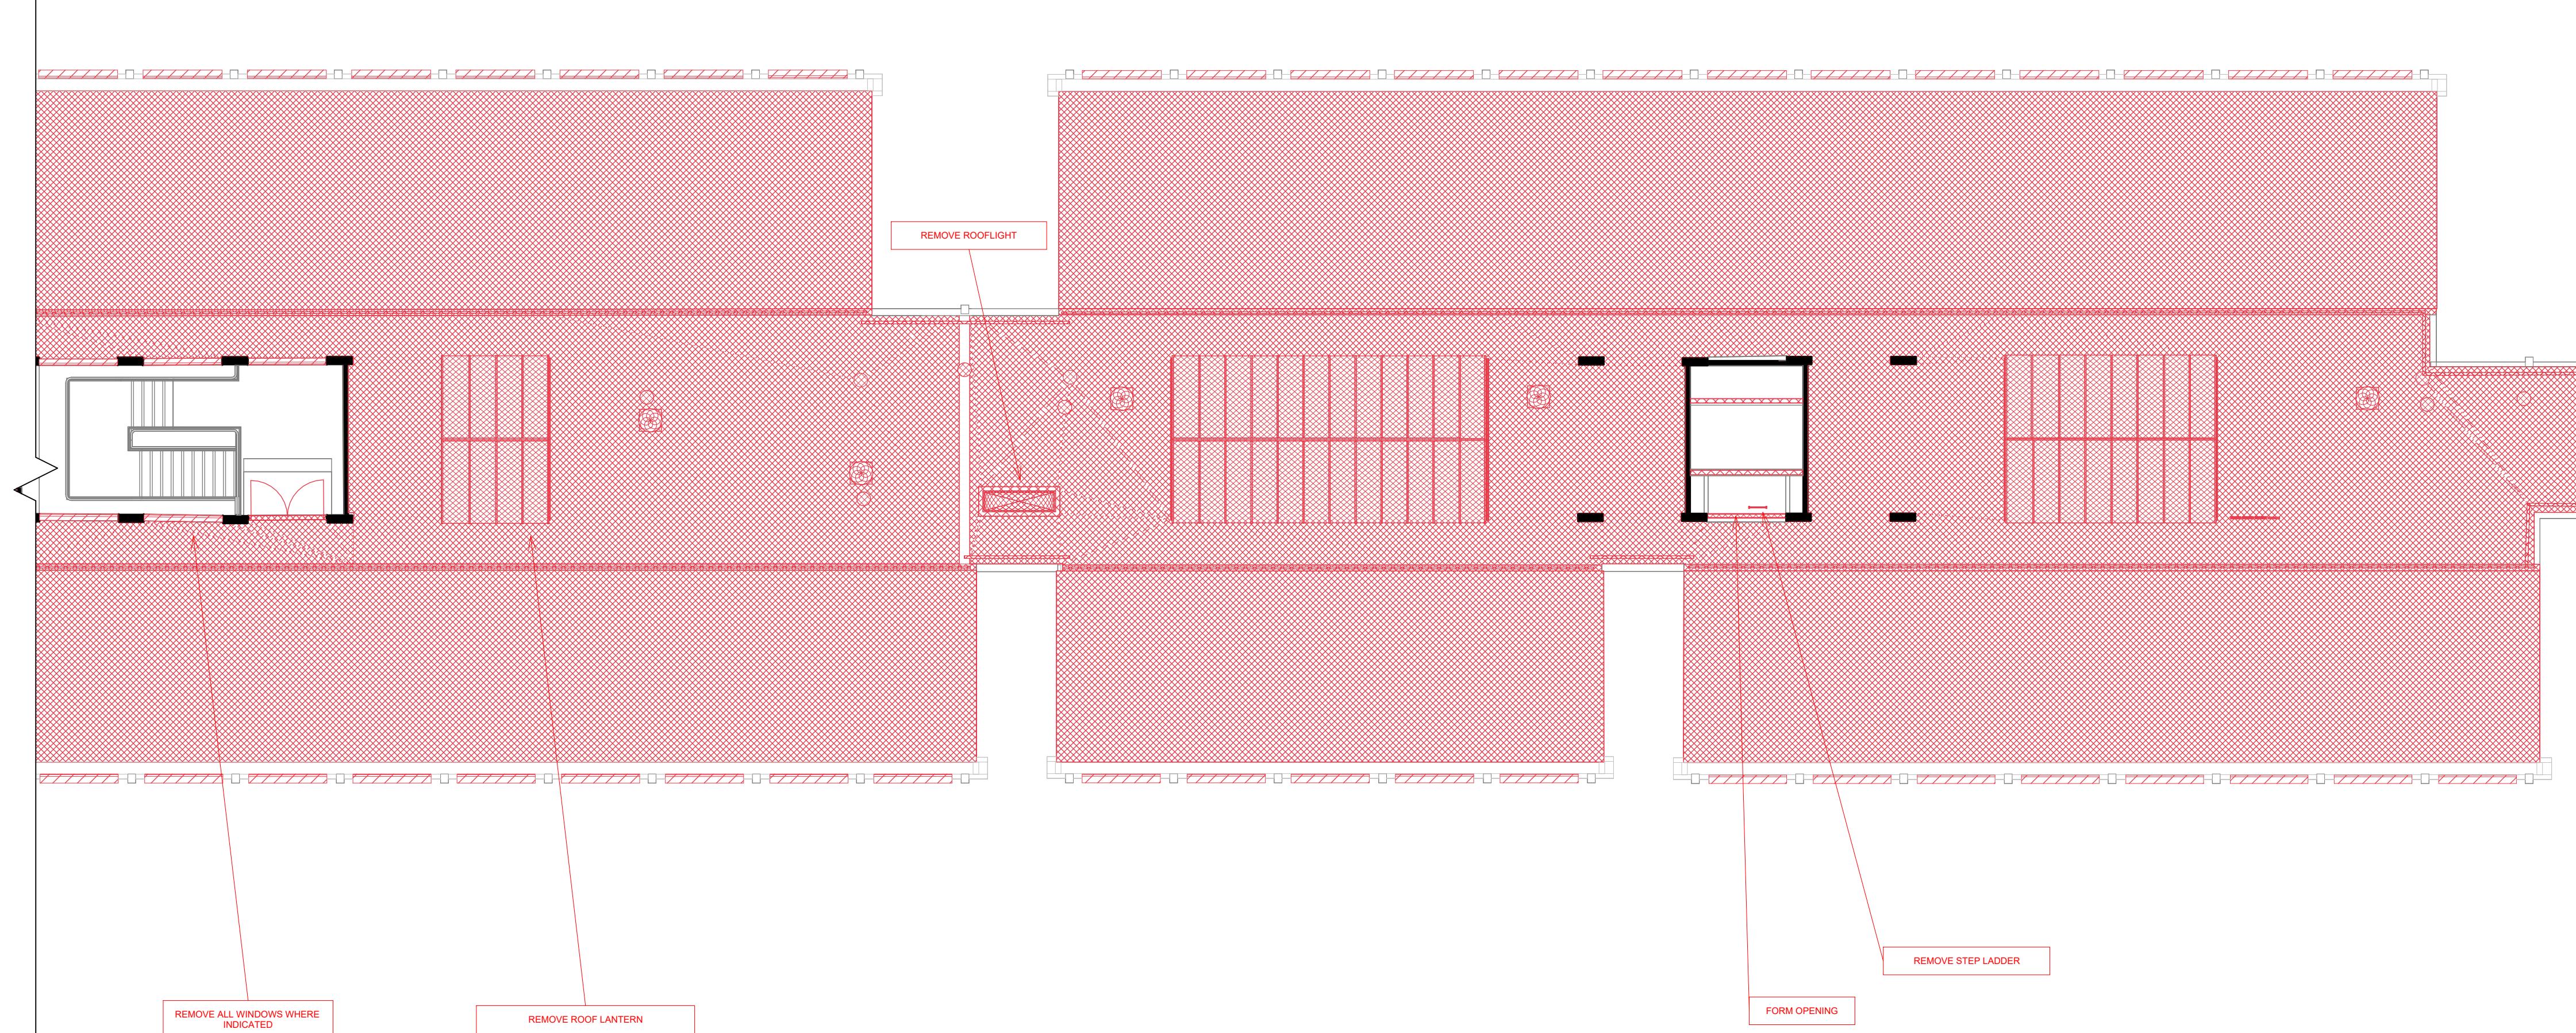

10135-Level 4 Plan East

3 | 101  
1:10

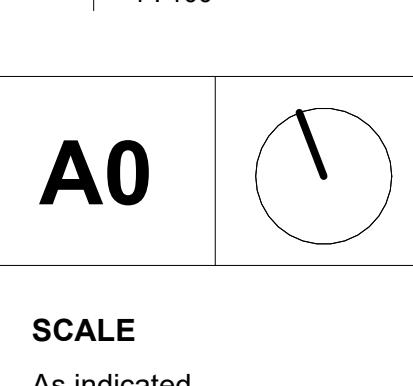

**NOTES:**

## NOTES.

All dimensions to be checked on site

all dimensions to be checked on site.  
Drawing to be read in conjunction with all relevant Architectural, Interiors, Structural, Electrical, Mechanical, Health, Landscape and Civils drawings and specifications. Any discrepancy must be resolved with the Architect before proceeding.

drawings to be reported to the Architect before any work commences. The Contractor's attention is drawn to the Health & Safety matters identified being potentially hazardous.

---

For more information, visit [www.ams.org](http://www.ams.org).

## DEMOLITION KEY

 Areas modified, removed or demolished in Phases 2 and 3

A small square icon with blue diagonal lines, representing a Windows rendering.

All existing box cutters to remove

**ACGARCHITECTS.CO.UK**  
Ayre Chamberlain Gaunt

Ayle Chamberlain Gaunt  
Belvedere House  
Racing View

Basing View  
Basingstoke  
Hampshire, RG21 4HG

	REV.	DATE	DESCRIPTION	DRWN	CHKD BY	APPD BY
	P1	31.05.24	DT	RB	RB	RB
	P2	08.11.24	Draft Planning Issue			
	P3	29.11.24	Listed Building Consent			
	P4	27.03.25	GA/Demolition Package issue			
	P5	12.09.25	Planning Update			
<b>DRAWING NO.</b>						
project code - originator - volume - level - type - role - number						
2360383-ACG-W033-04-D-A-10135						
			STAGE	SUITABILITY		
			RIBA stage	code	description	
			4	S2	Suitable for Review & Comment	