



1 | 10314-Level 4 Plan
1:200

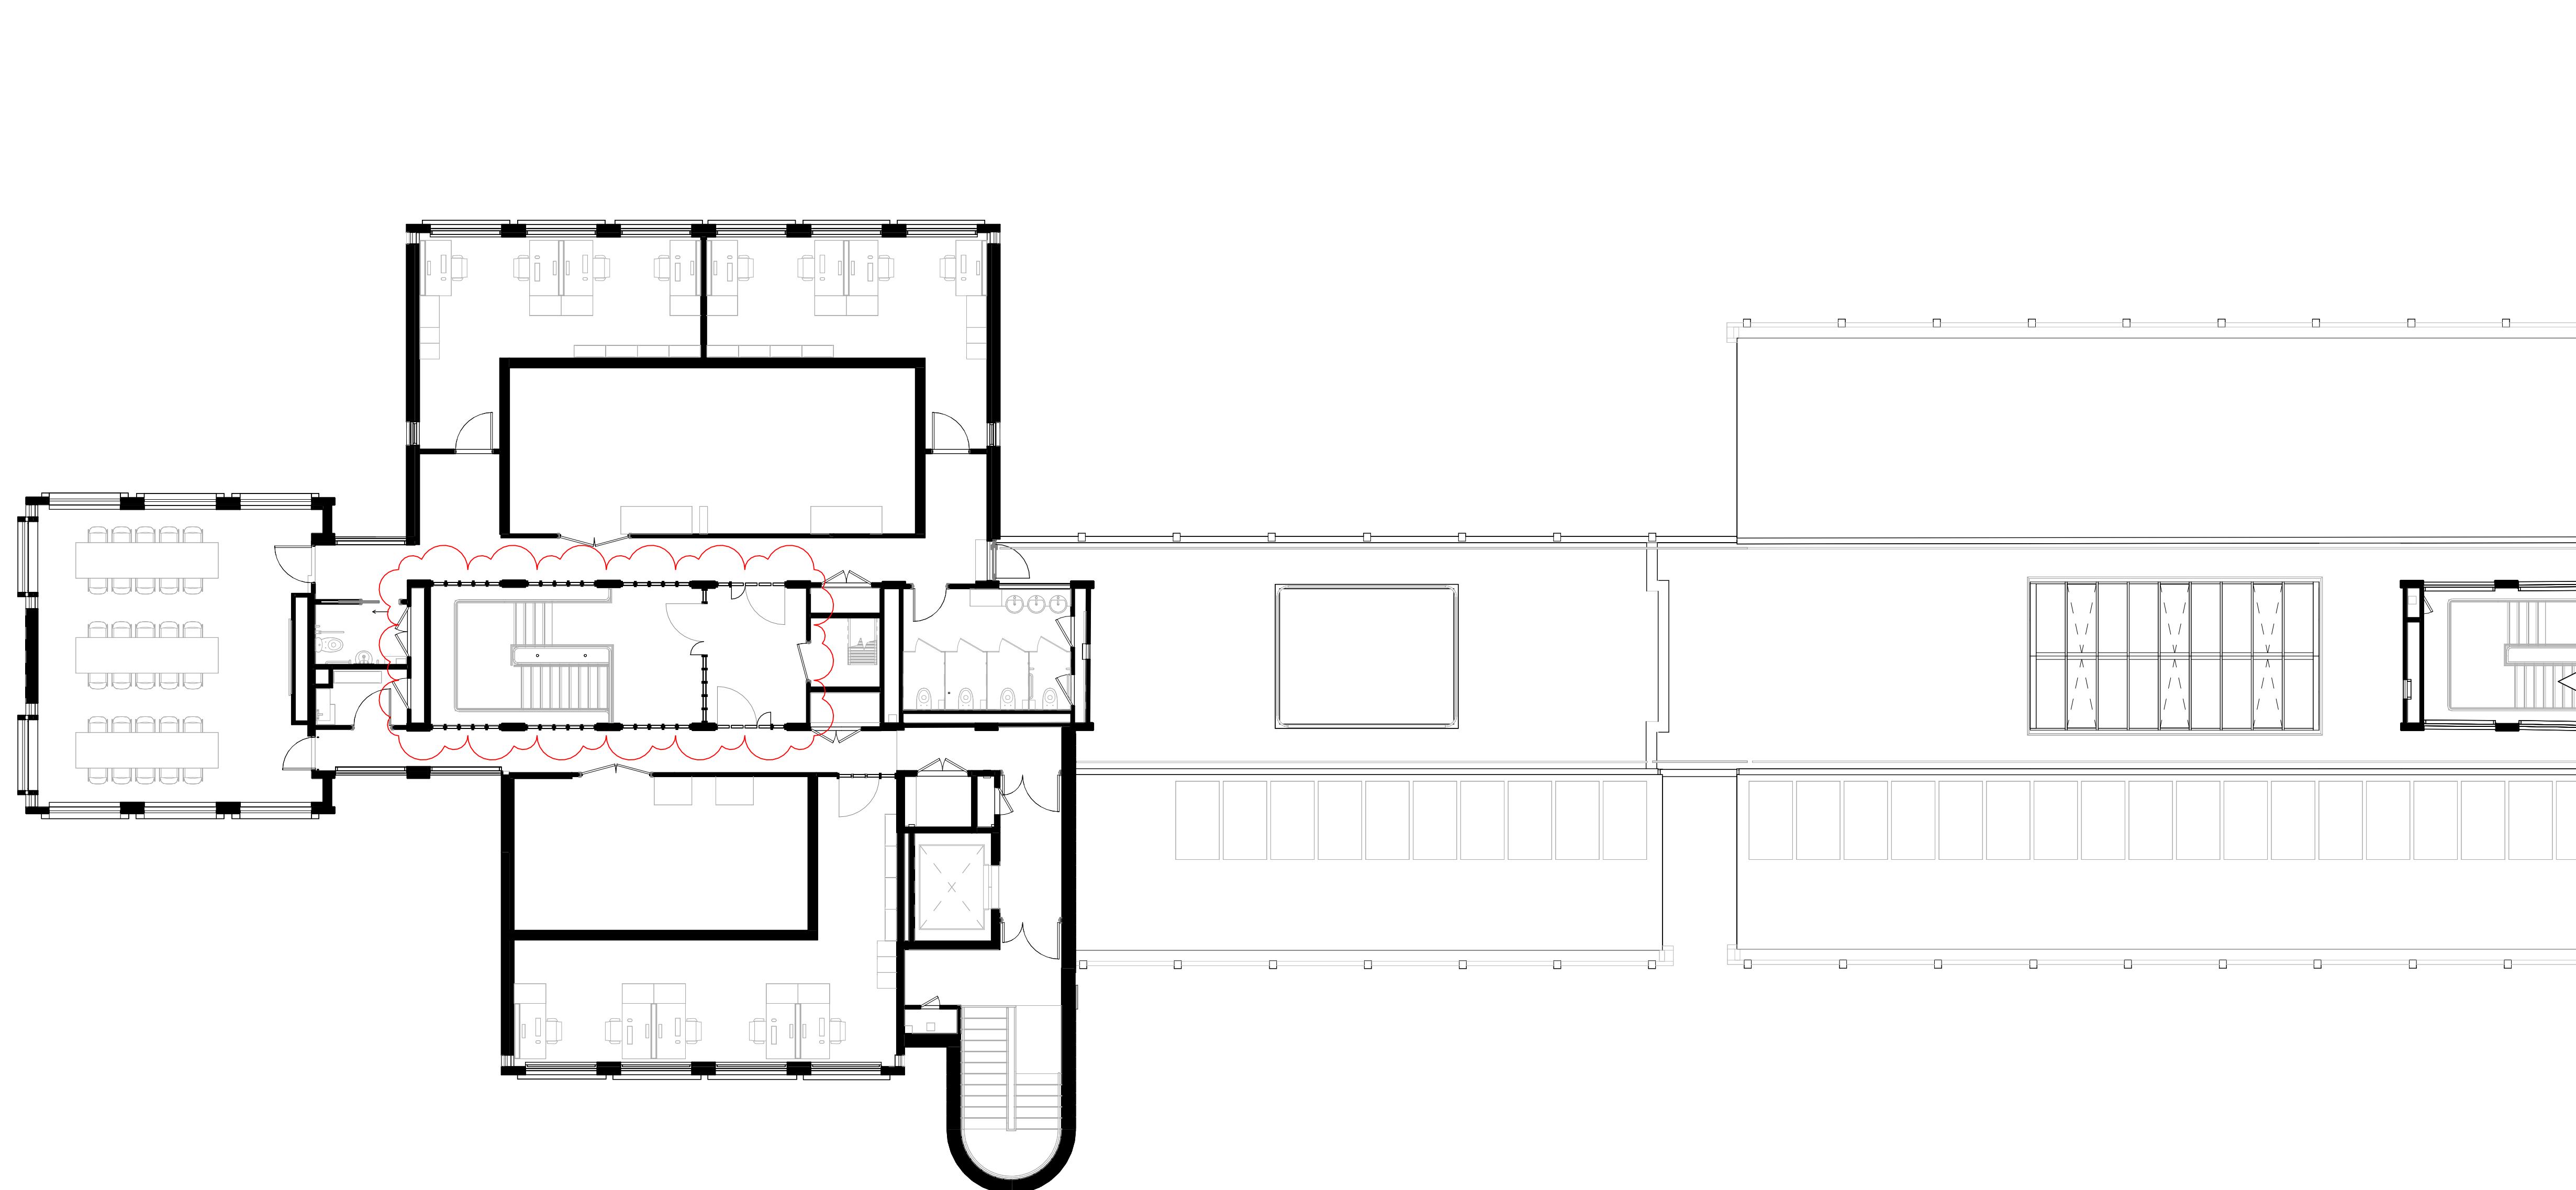

2 | 10314-Level 4 Plan West
1:100

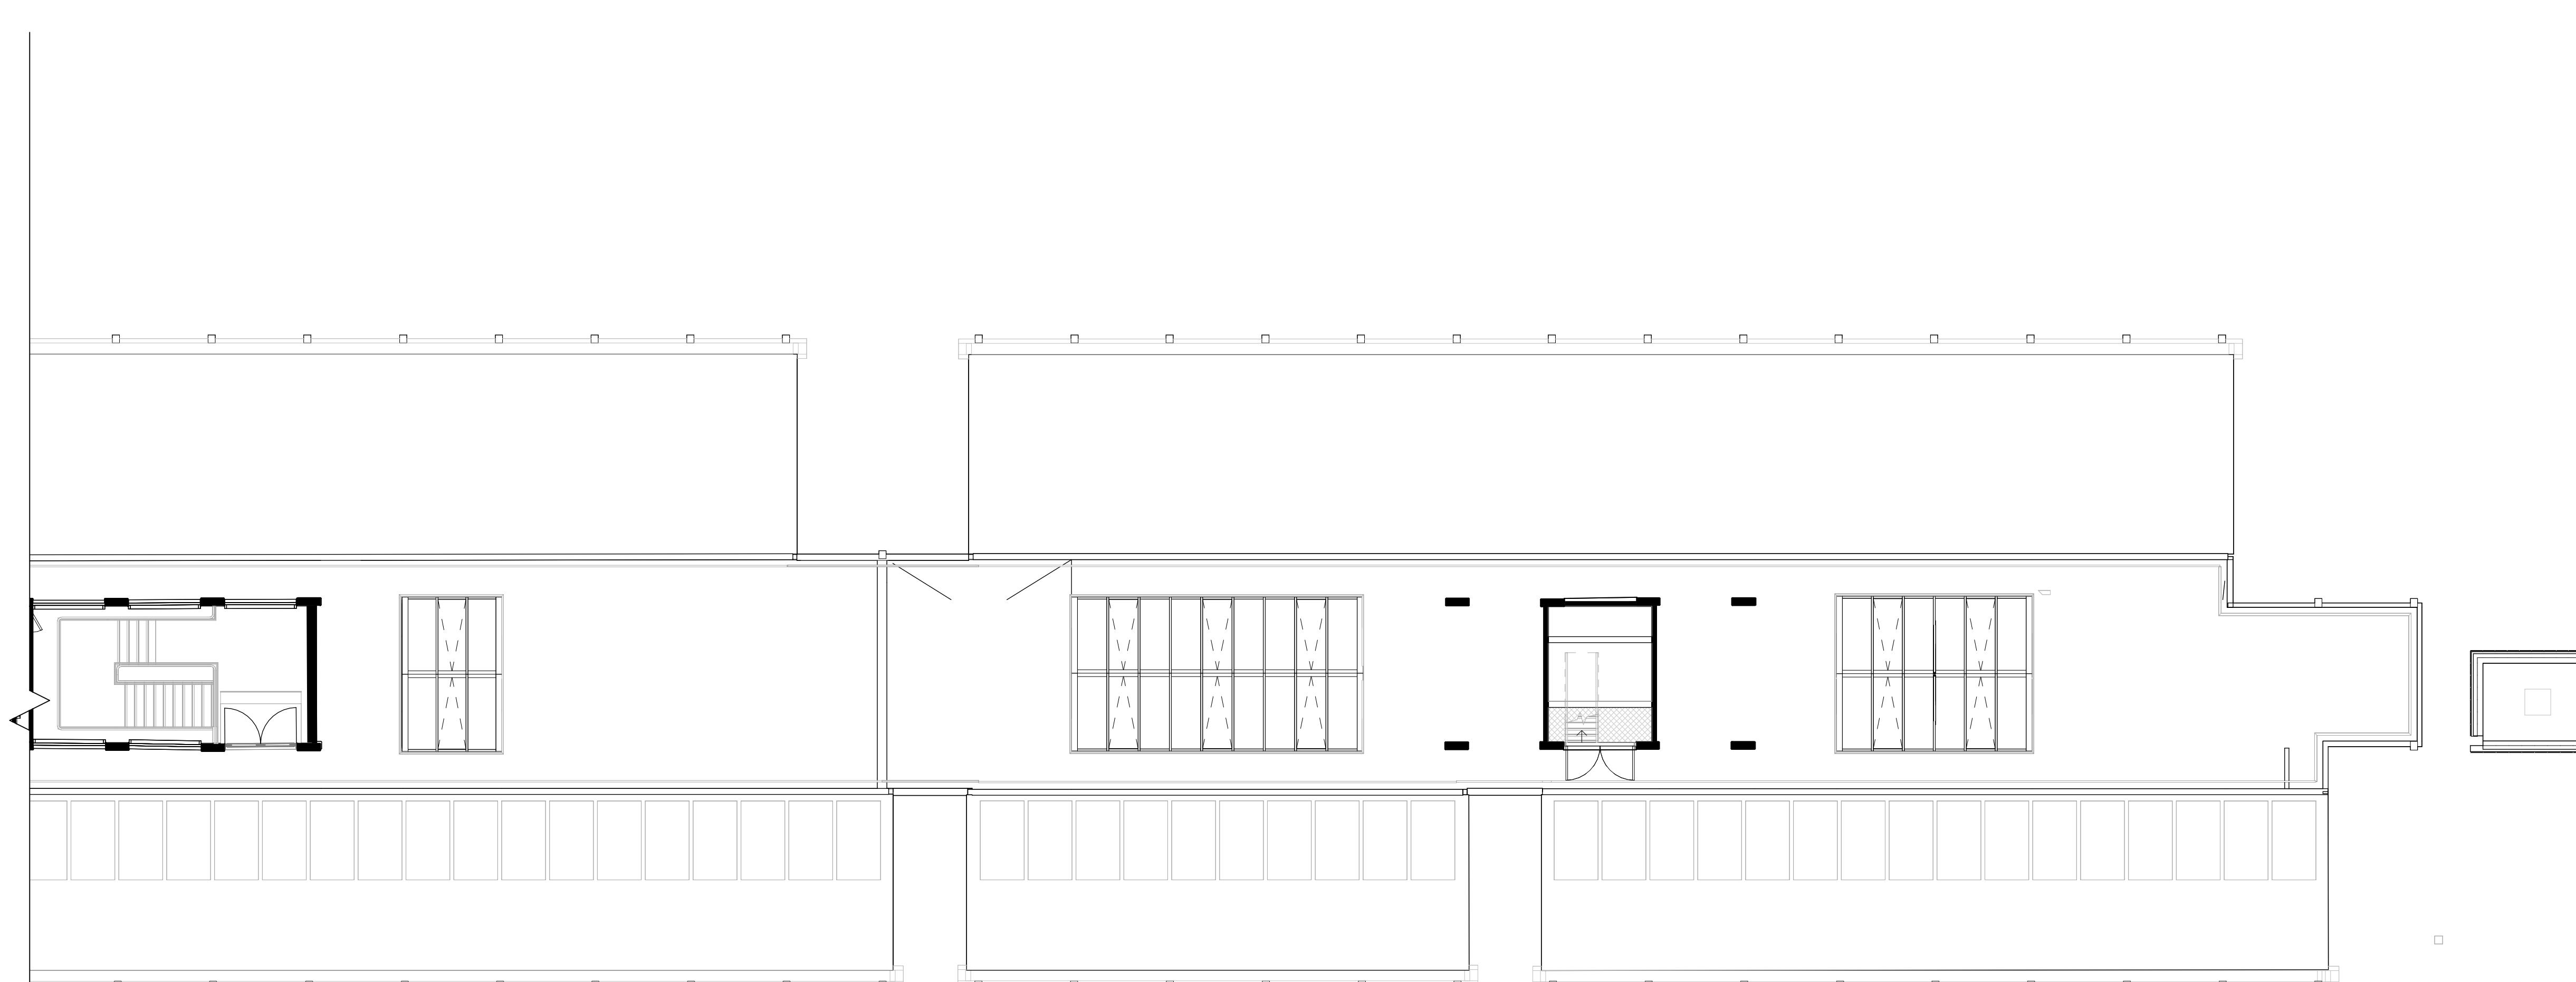

3 | 10314-Level 4 Plan East
1:100

NOTES:		ACGARCHITECTS.CO.UK	CLIENT	REV.	DATE	DESCRIPTION	DRWN	CHKD BY	APPD BY
A0		Ayre Chamberlain Gaunt Belvedere House Basing View Basingstoke Hampshire, RG21 4HG +44 (0)20 3909 5750 mail@acgarchitects.co.uk	University of Reading MAIN CONTRACTOR	P1	31.05.24	DT		R8	R8
SCALE	As indicated	PROJECT	P2	08.11.24	Draft Planning Issue				
0 0.5 1 2 5m		URS Building University of Reading	P3	29.11.24	Listed Building Consent				
		DRAWING TITLE	P4	12.09.25	Planning Update				
		4 Plan Phase 3							
		LEGACY NUMBER 296033-ACG-W033-04-DRA-1034	STAGE	4	S2	SUITABILITY			
			RBA stage	code	description				

All dimensions to be checked on site.
Drawing to be read in conjunction with all relevant Architectural, Interiors, Structural, M&E, Drainage, Public Health, Landscape and Civils drawings and specifications. Any discrepancies between consultant's drawings and the architect's drawings should be referred to the relevant consultant.
The Contractor's attention is drawn to the Health & Safety matters identified in the Health & Safety plan as these items should not be considered as a full and final list.

The Work Package Contractor's normal Health & Safety obligations still apply when undertaking constructional operations both on and off site.

Ayre Chamberlain Gaunt take no responsibility for the location of legal boundaries indicated on this drawing and advise a registered surveyor to be consulted by specialist surveyor in order to establish exact boundaries.

Draft drawing provided for information only. Refer to PDF record.

The copyright of this drawing is held by Ayre Chamberlain Gaunt Ltd. Not to be used for any purpose without consent.

ACGARCHITECTS.CO.UK
Ayre Chamberlain Gaunt
Belvedere House
Basing View
Basingstoke
Hampshire, RG21 4HG
+44 (0)20 3909 5750
mail@acgarchitects.co.uk

**AYRE
CHAMBERLAIN
GAUNT**