


1 | 36301-Section 1
1:20

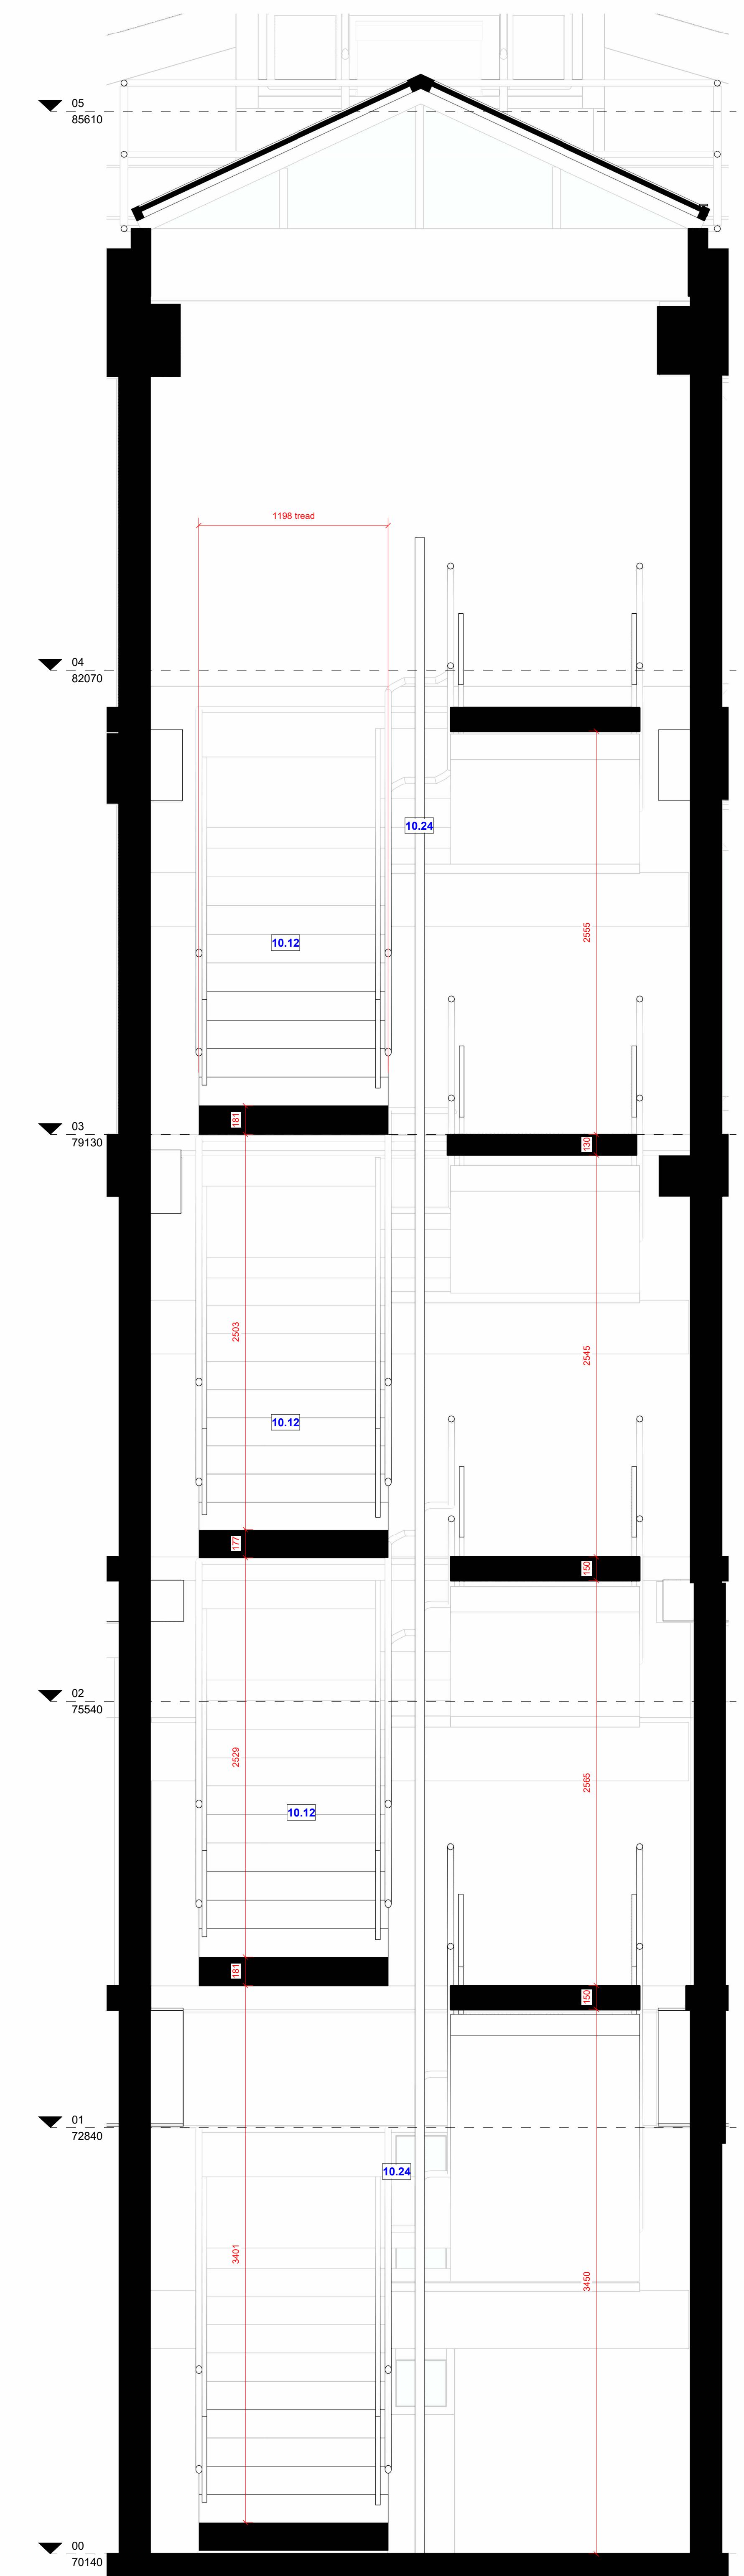

2 | 36301-Section 2
1:20

NOTES:

All dimensions to be checked on site.
Drawing to be read in conjunction with all relevant Architectural, Interiors, Structural, M&E, Drainage, Public Health, Landscape and Civils drawings and specifications. Any discrepancies between consultant's drawings and specifications should be referred to the relevant consultant.
The Contractor's attention is drawn to the Health & Safety matters identified in the Health & Safety plan as being of concern. These items should not be considered as a full and final list.

The Work Package Contractor's normal Health & Safety obligations still apply when undertaking constructional operations both on and off site.

Ayre Chamberlain Gaunt take no responsibility for the location of legal boundaries indicated on this drawing and advise a registered surveyor to be consulted by a specialist surveyor in order to establish exact boundaries.

DWG is not provided for information only. Refer to PDF record.

The copyright of this drawing is held by Ayre Chamberlain Gaunt Ltd. Not to be used for any purpose without consent.