





1 | 10131-Level 0 Plan  
1:200

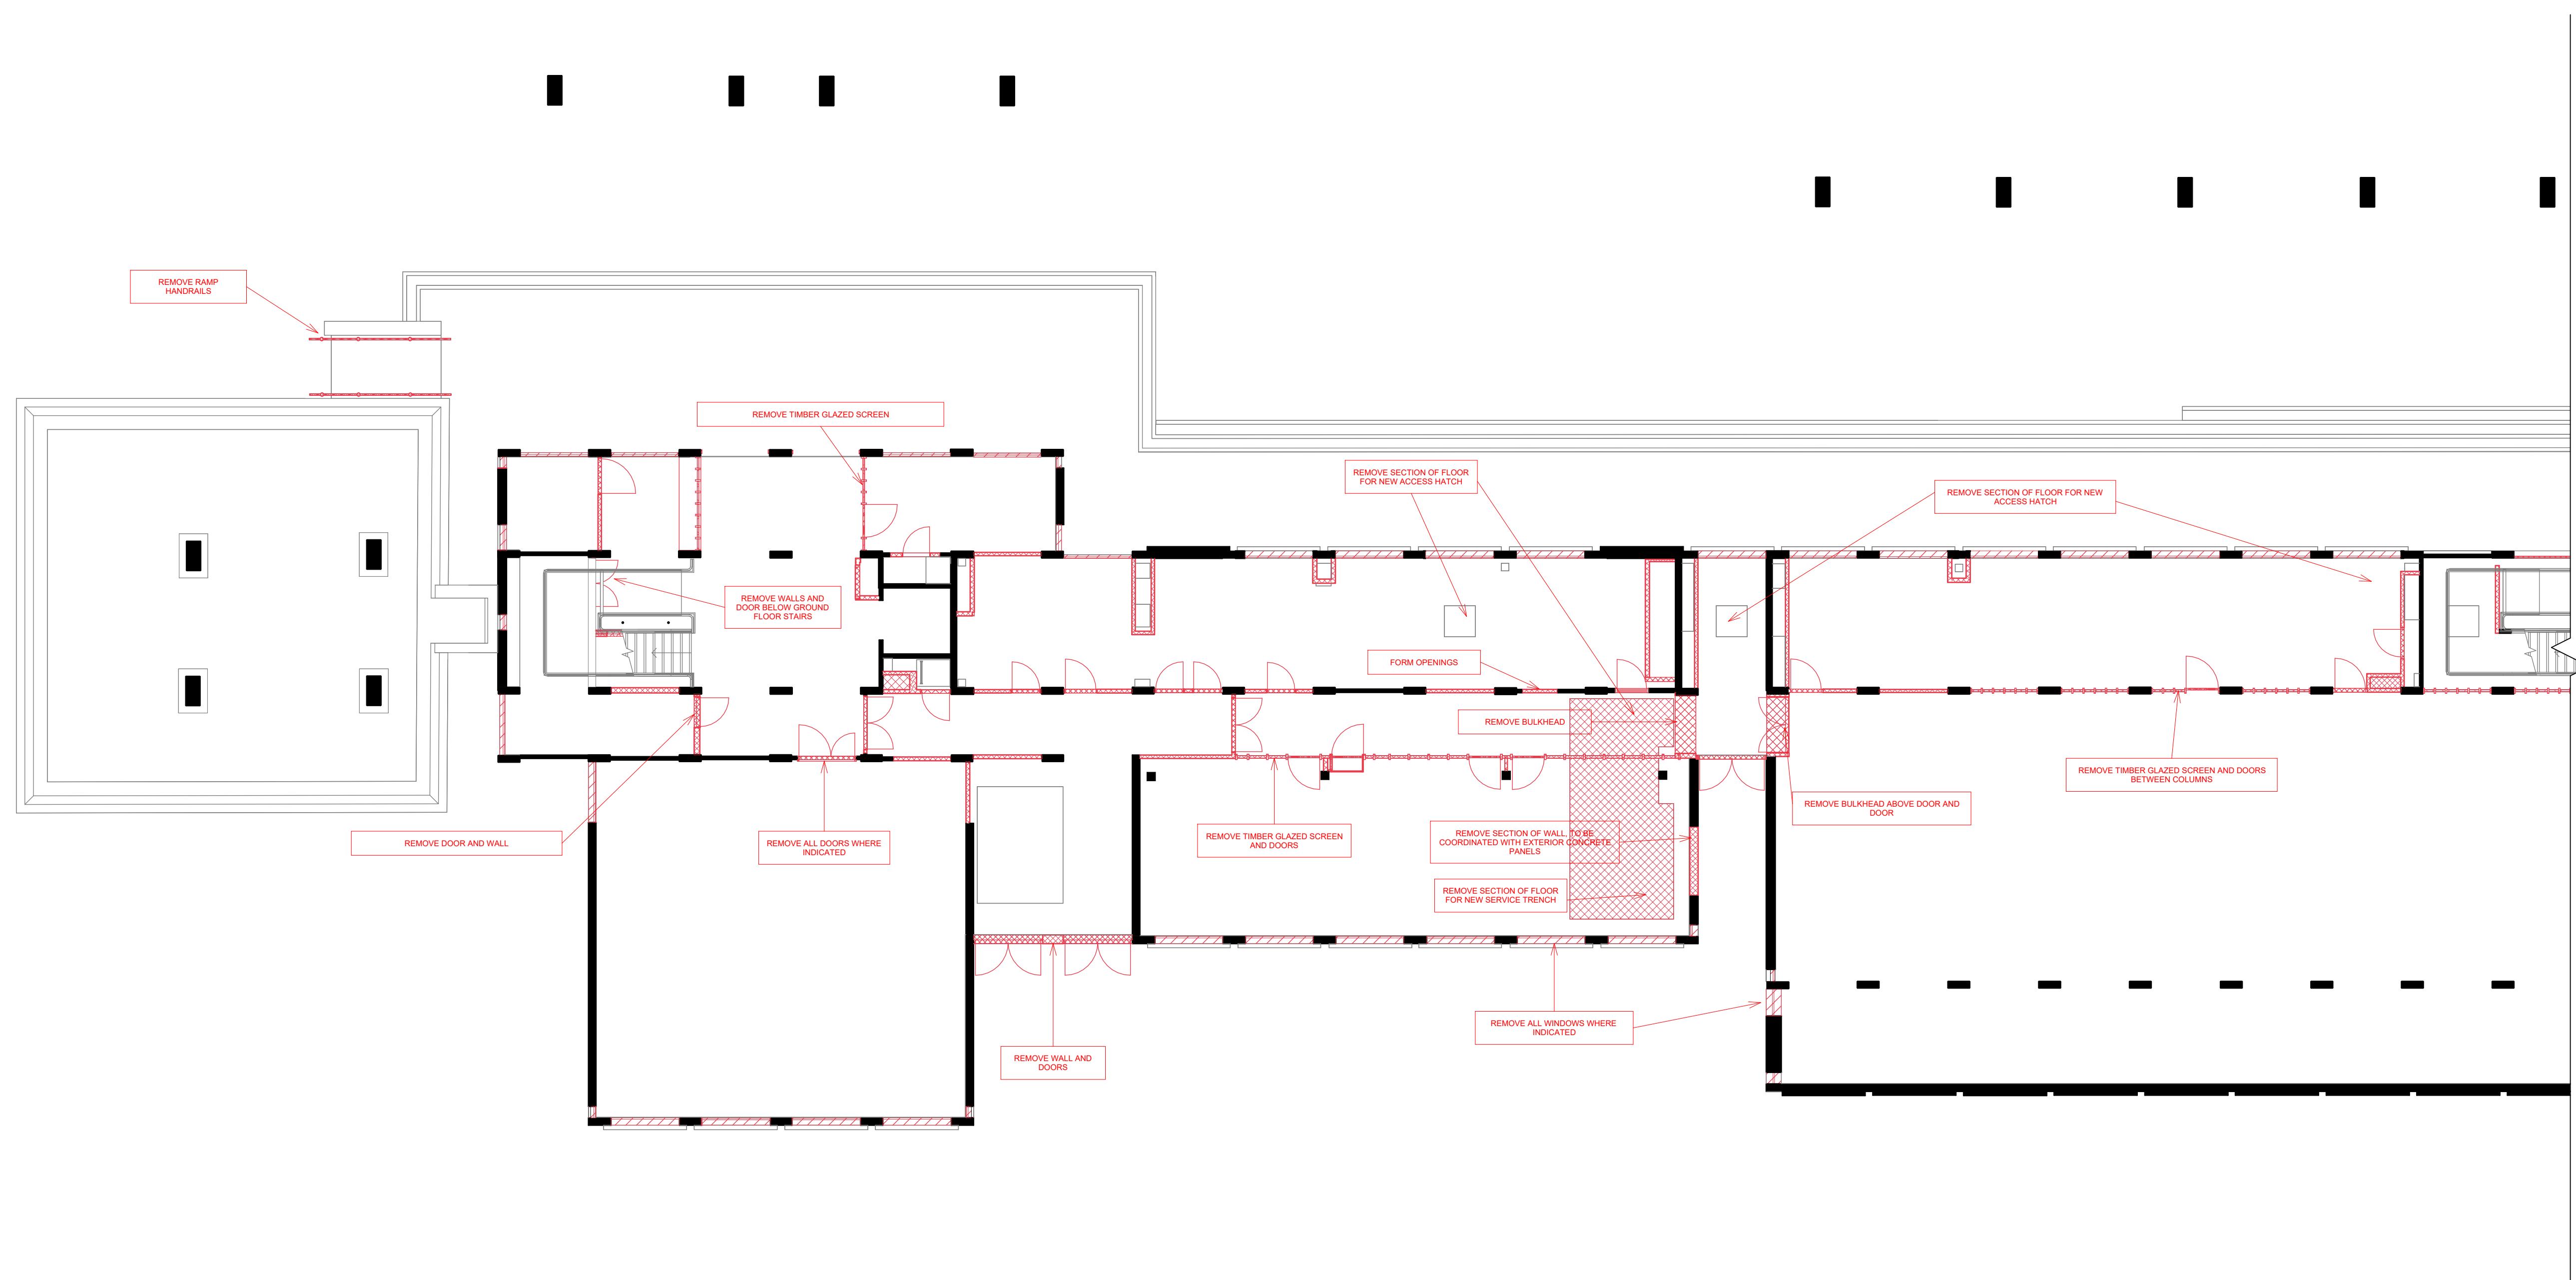

2 | 10131-Level 0 Plan West  
1:100

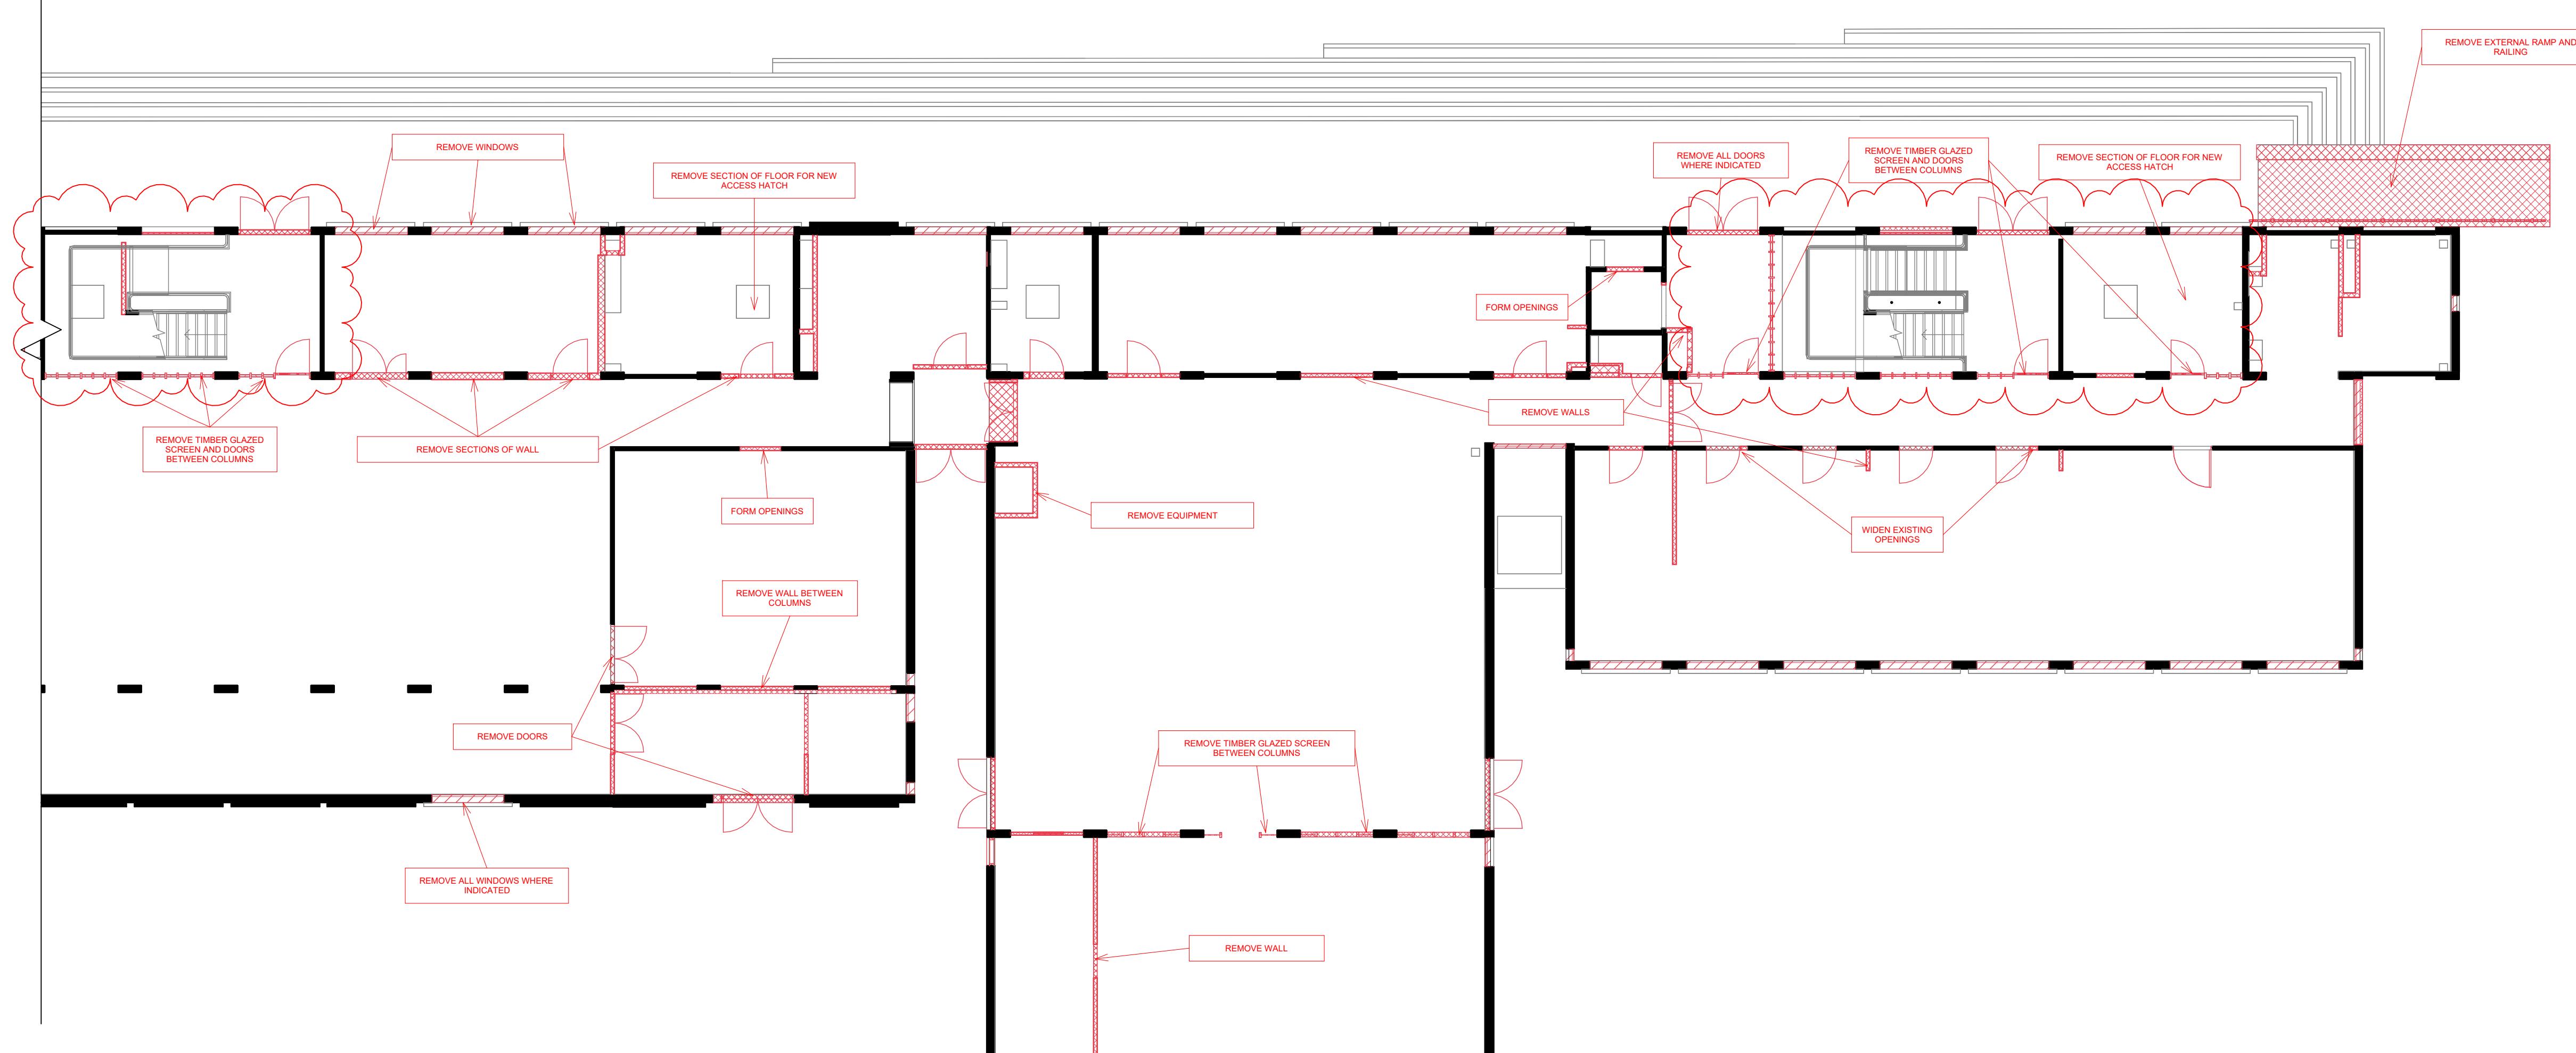

3 | 10131-Level 0 Plan East  
1:100

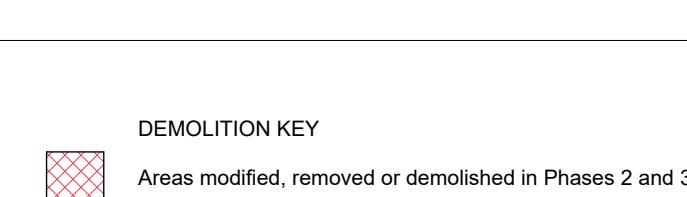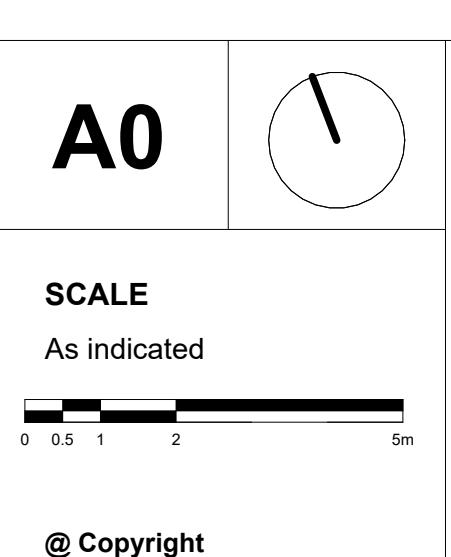

All existing box gutters to remove waterproof lining and inner sheathing, see detail W033-2360380-ACG-ZZ-ZZ-D-A-42200  
New BWIC holes are not indicated

Please refer to Structural Engineers drawings for all new openings through the slab for trimming requirements. Also see BWIC drawings 12750-27103

ACGARCHITECTS.CO.UK  
Ayre Chamberlain Gaunt  
Belvedere House  
Basing View  
Basingstoke  
Hampshire, RG21 4HG  
+44 (0)20 3909 5750  
mail@acgarchitects.co.uk

AYRE  
CHAMBERLAIN  
GAUNT

CLIENT  
University of Reading  
MAIN CONTRACTOR

PROJECT  
URS Building  
University of Reading

DRAWING TITLE  
Demolition 0 Plan Phase 2-3  
LEGACY NUMBER  
296033-ACG-W033-00-D-A-10131

REV. | DATE | DESCRIPTION | DRWN | CHKD BY | APPD BY  
P1 | 31.05.24 | DT | 08.11.24 | Draft Planning Issue | RB | RB | RB  
P2 | 08.11.24 | Listed Building Consent | RB | RB | RB  
P3 | 29.11.24 | GA/Demolition Package issue | RB | RB | RB  
P4 | 27.03.25 | Planning Update | RB | RB | RB  
P5 | 12.09.25 | | | | |

DRAWING NO.  
2360383-ACG-W033-00-D-A-10131

STAGE | SUITABILITY  
RBA stage | code  
4 | S2 | Suitable for Review & Comment