



1 | 10310-Level 0 Plan
1:200

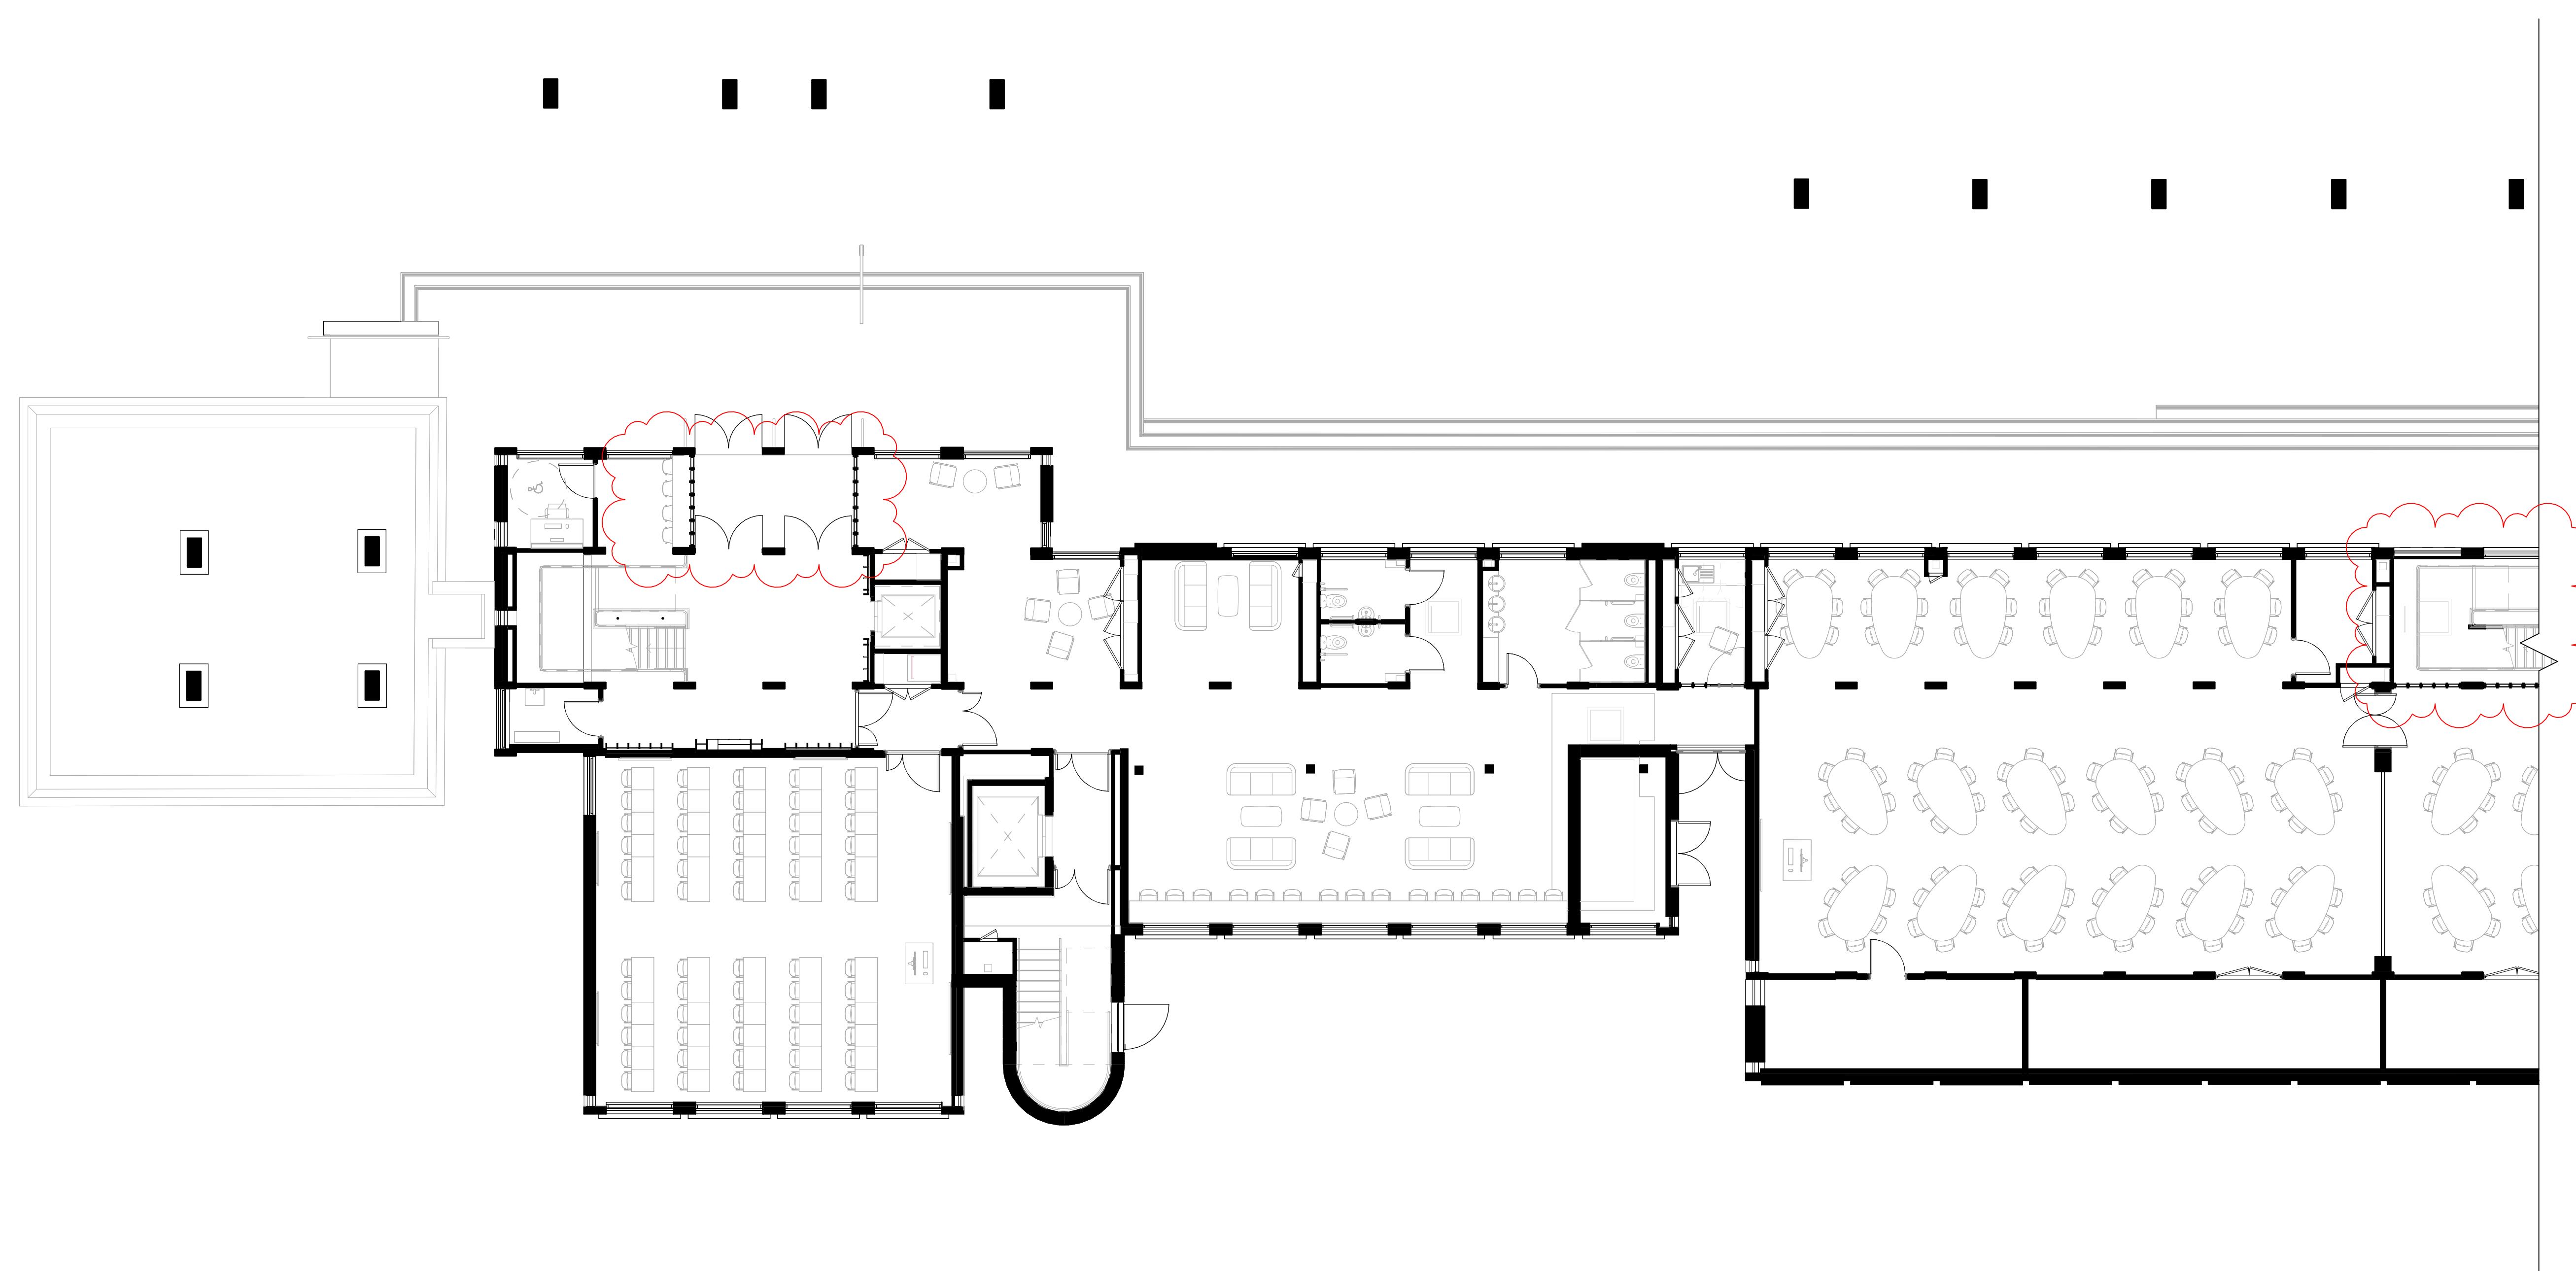

2 | 10310-Level 0 Plan West
1:100

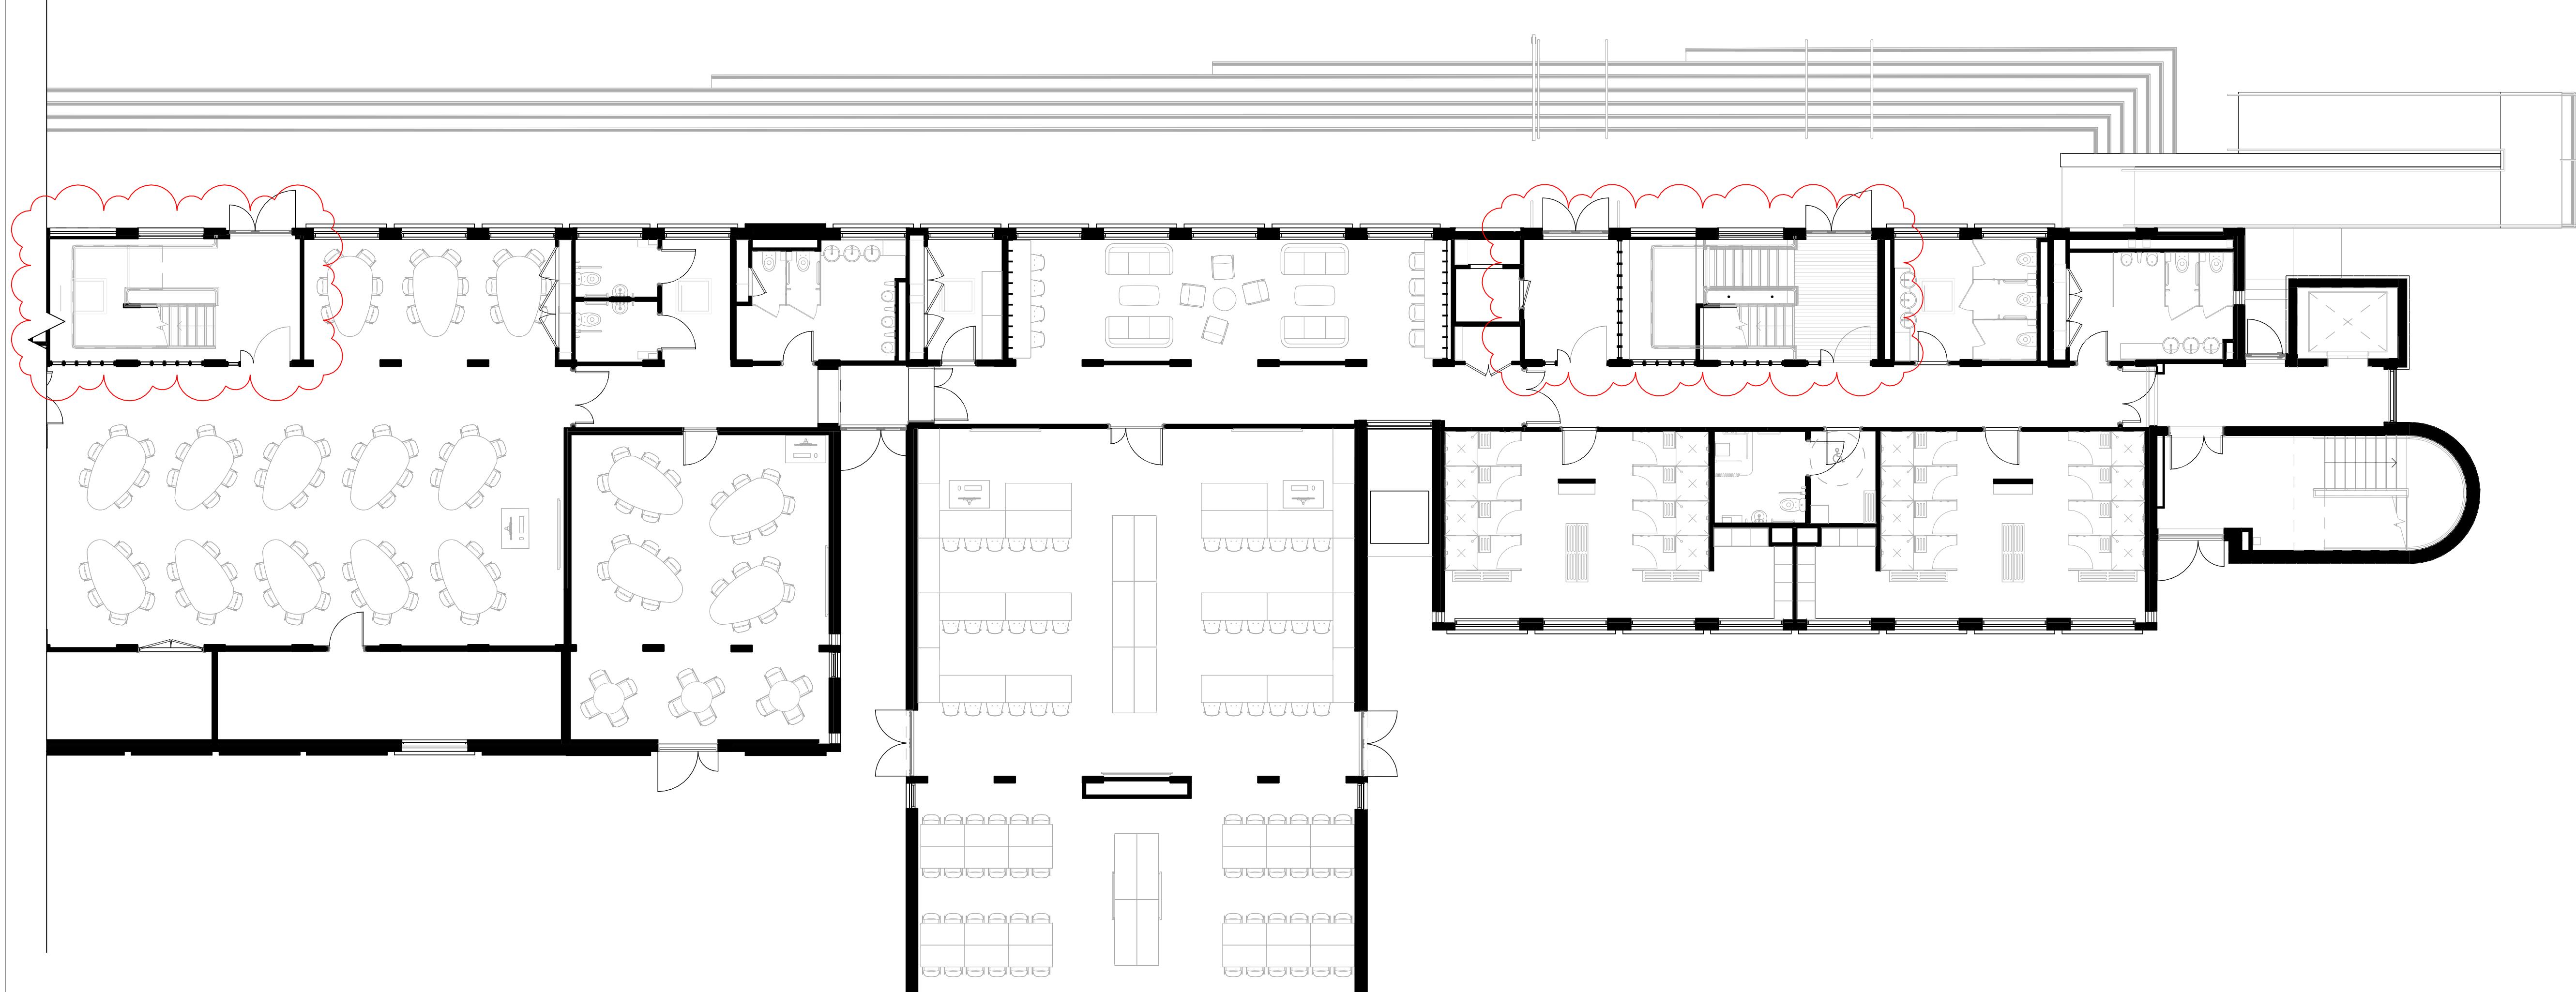

3 | 10310-Level 0 Plan East
1:100

A0 **NOTES:**

All dimensions to be checked on site.
Drawing to be read in conjunction with all relevant Architectural, Interiors, Structural, M&E, Drainage, Public Health, Landscape and Civils drawings and specifications. Any discrepancies between consultant's drawings and this drawing should be referred to the relevant consultant.
The Contractor's attention is drawn to the Health & Safety matters identified in the Health & Safety plan as being potential hazards. These items should not be considered as a full and final list.

The Work Package Contractor's normal Health & Safety obligations still apply when undertaking constructional operations both on and off site.
Ayre Chamberlain Gaunt take no responsibility for the location of legal boundaries indicated on this drawing and advise a registered surveyor to be consulted by a specialist surveyor in order to establish exact boundaries.
DRAFT drawing provided for information only. Refer to PDF record.

The copyright of this drawing is held by Ayre Chamberlain Gaunt Ltd. Not to be used for any purpose without consent.

ACGARCHITECTS.CO.UK
Ayre Chamberlain Gaunt
Belvedere House
Basing View
Basingstoke
Hampshire, RG21 4HG

+44 (0)20 3909 5750
mail@acgarchitects.co.uk

**AYRE
CHAMBERLAIN
GAUNT**

CLIENT
University of Reading
MAIN CONTRACTOR

REV. **DATE** **DESCRIPTION**
P1 31.05.24 DT
P2 13.08.24 Updated Stairs
P3 08.11.24 Draft Planning Issue
P4 29.11.24 Listed Building Consent
P5 12.09.25 Planning Update

DRWN **CHKD BY** **APPD BY**
RB RB RB

DRAWING NO.

project code - originator - volume - level - type - rate - number
2360383-ACG-W033-00-D-A-10310

STAGE **SUITABILITY**
RBA stage code

4 S2 Suitable for Review & Comment