



1 | 10132-Level 1 Plan
1:200

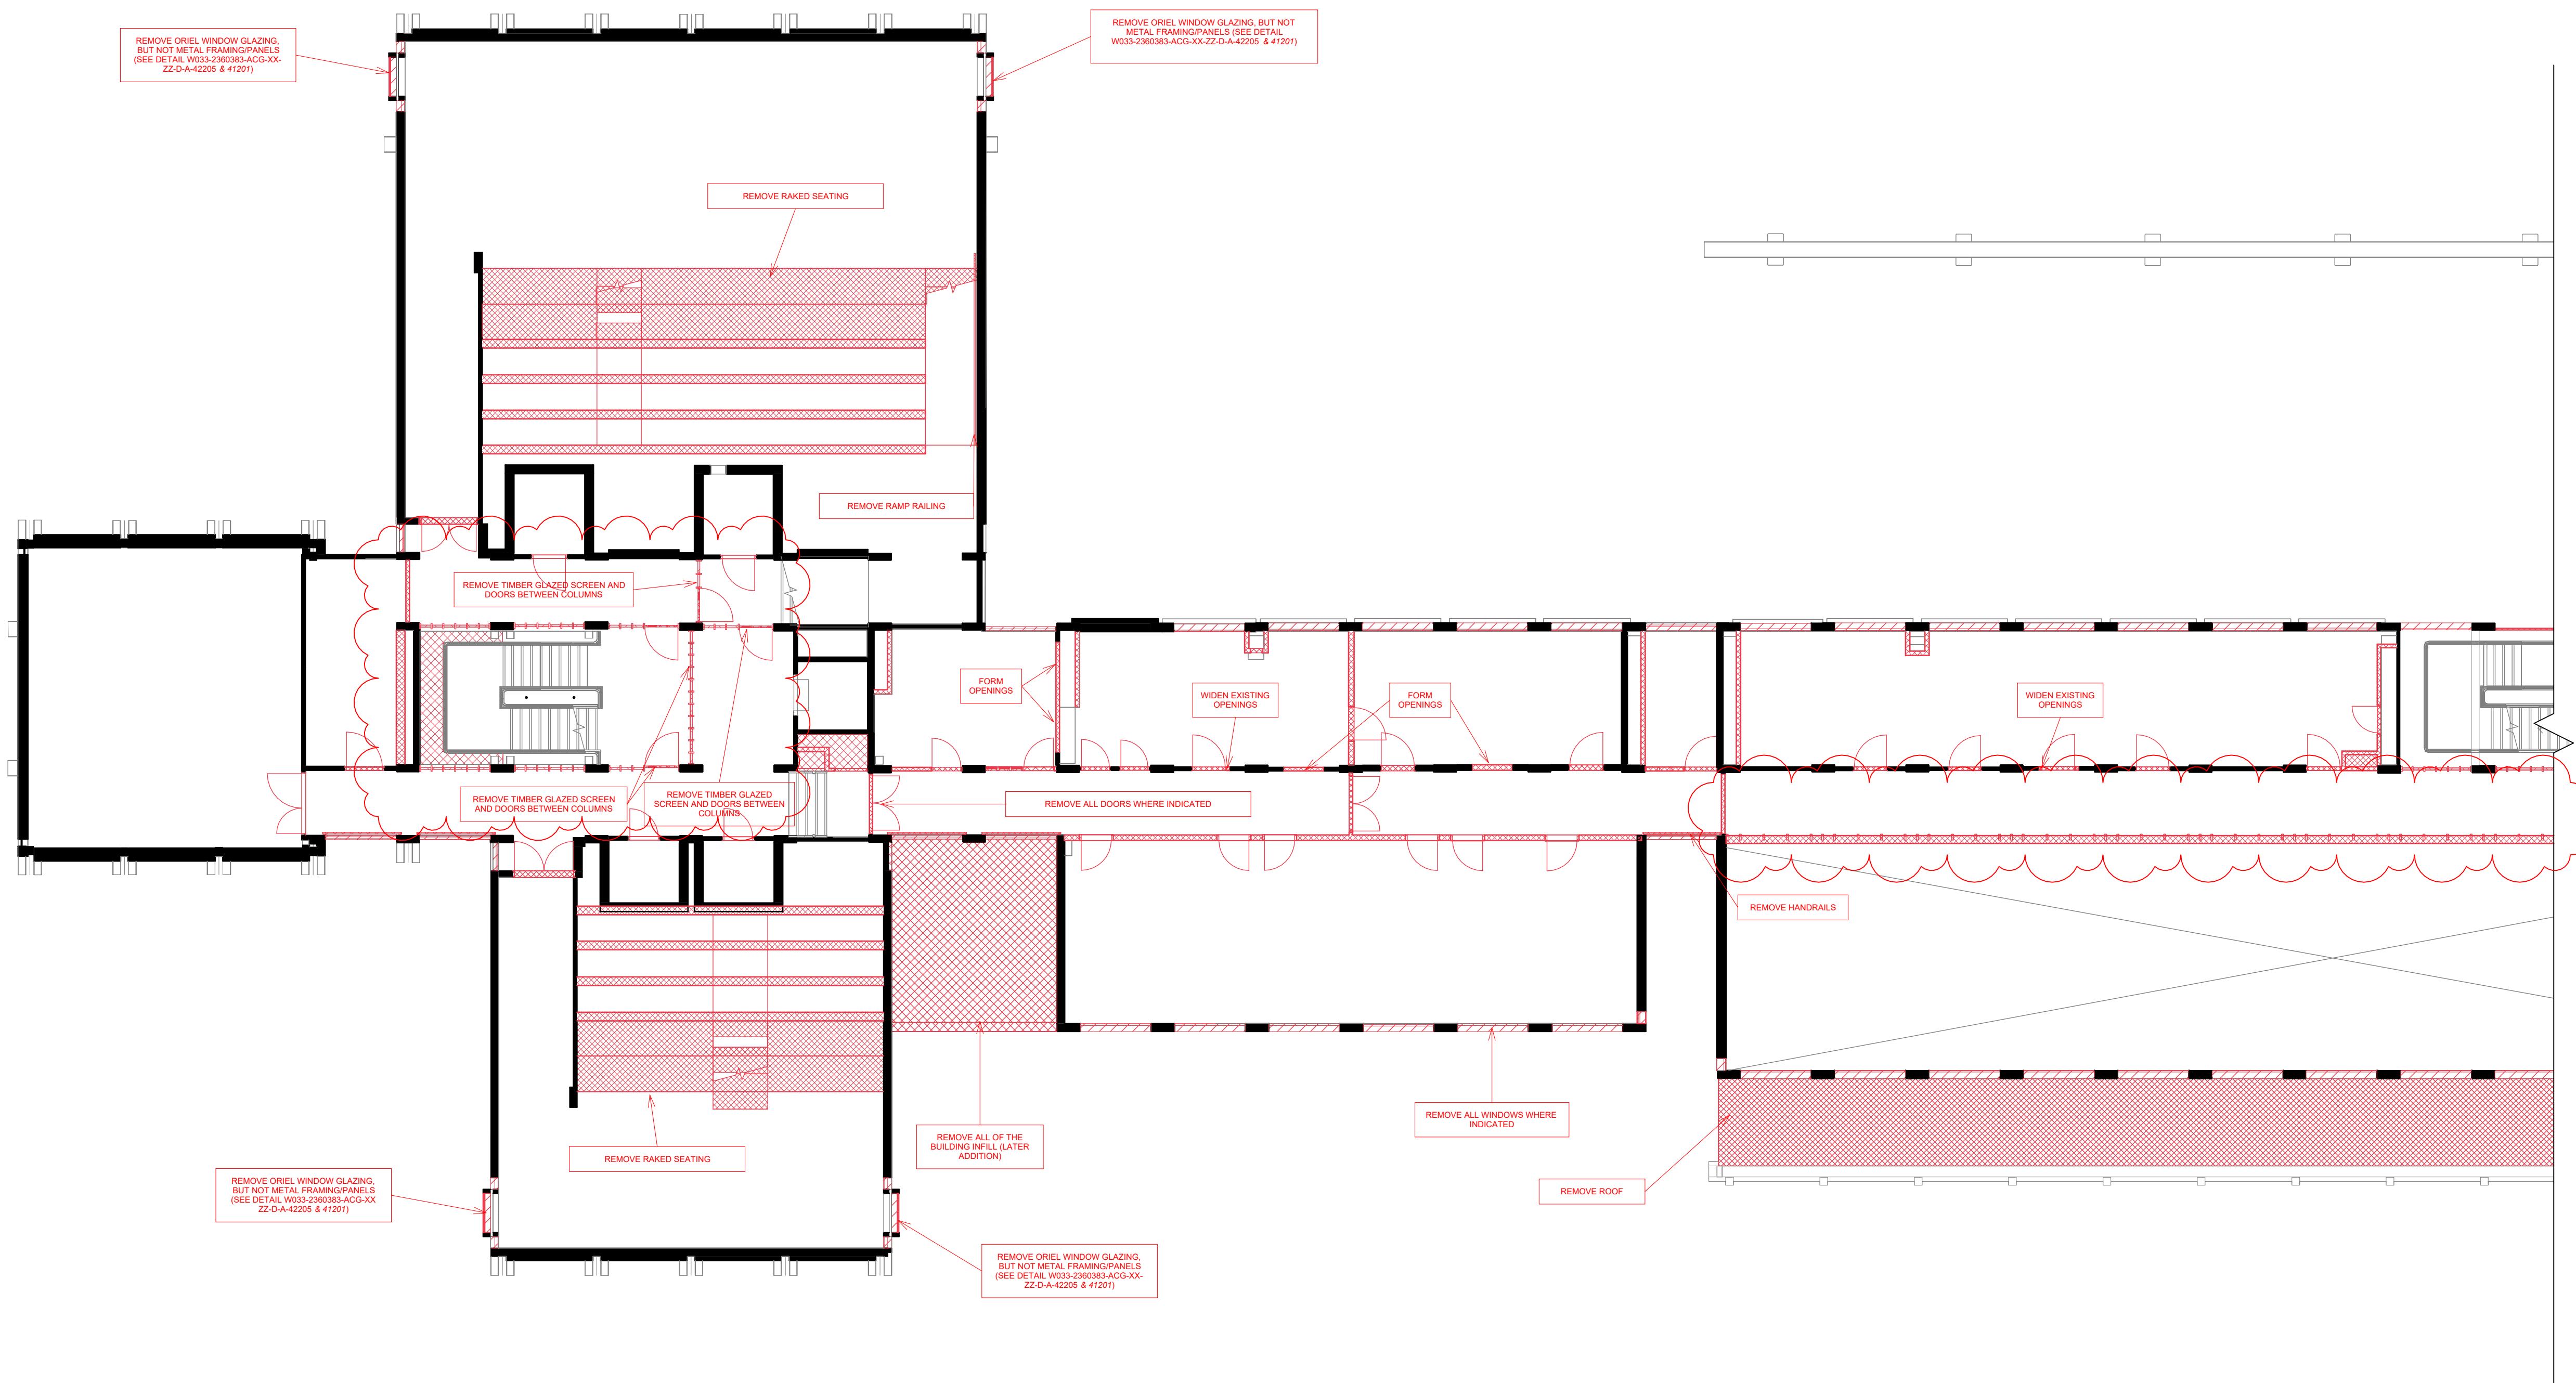

2 | 10132-Level 1 Plan West
1:100

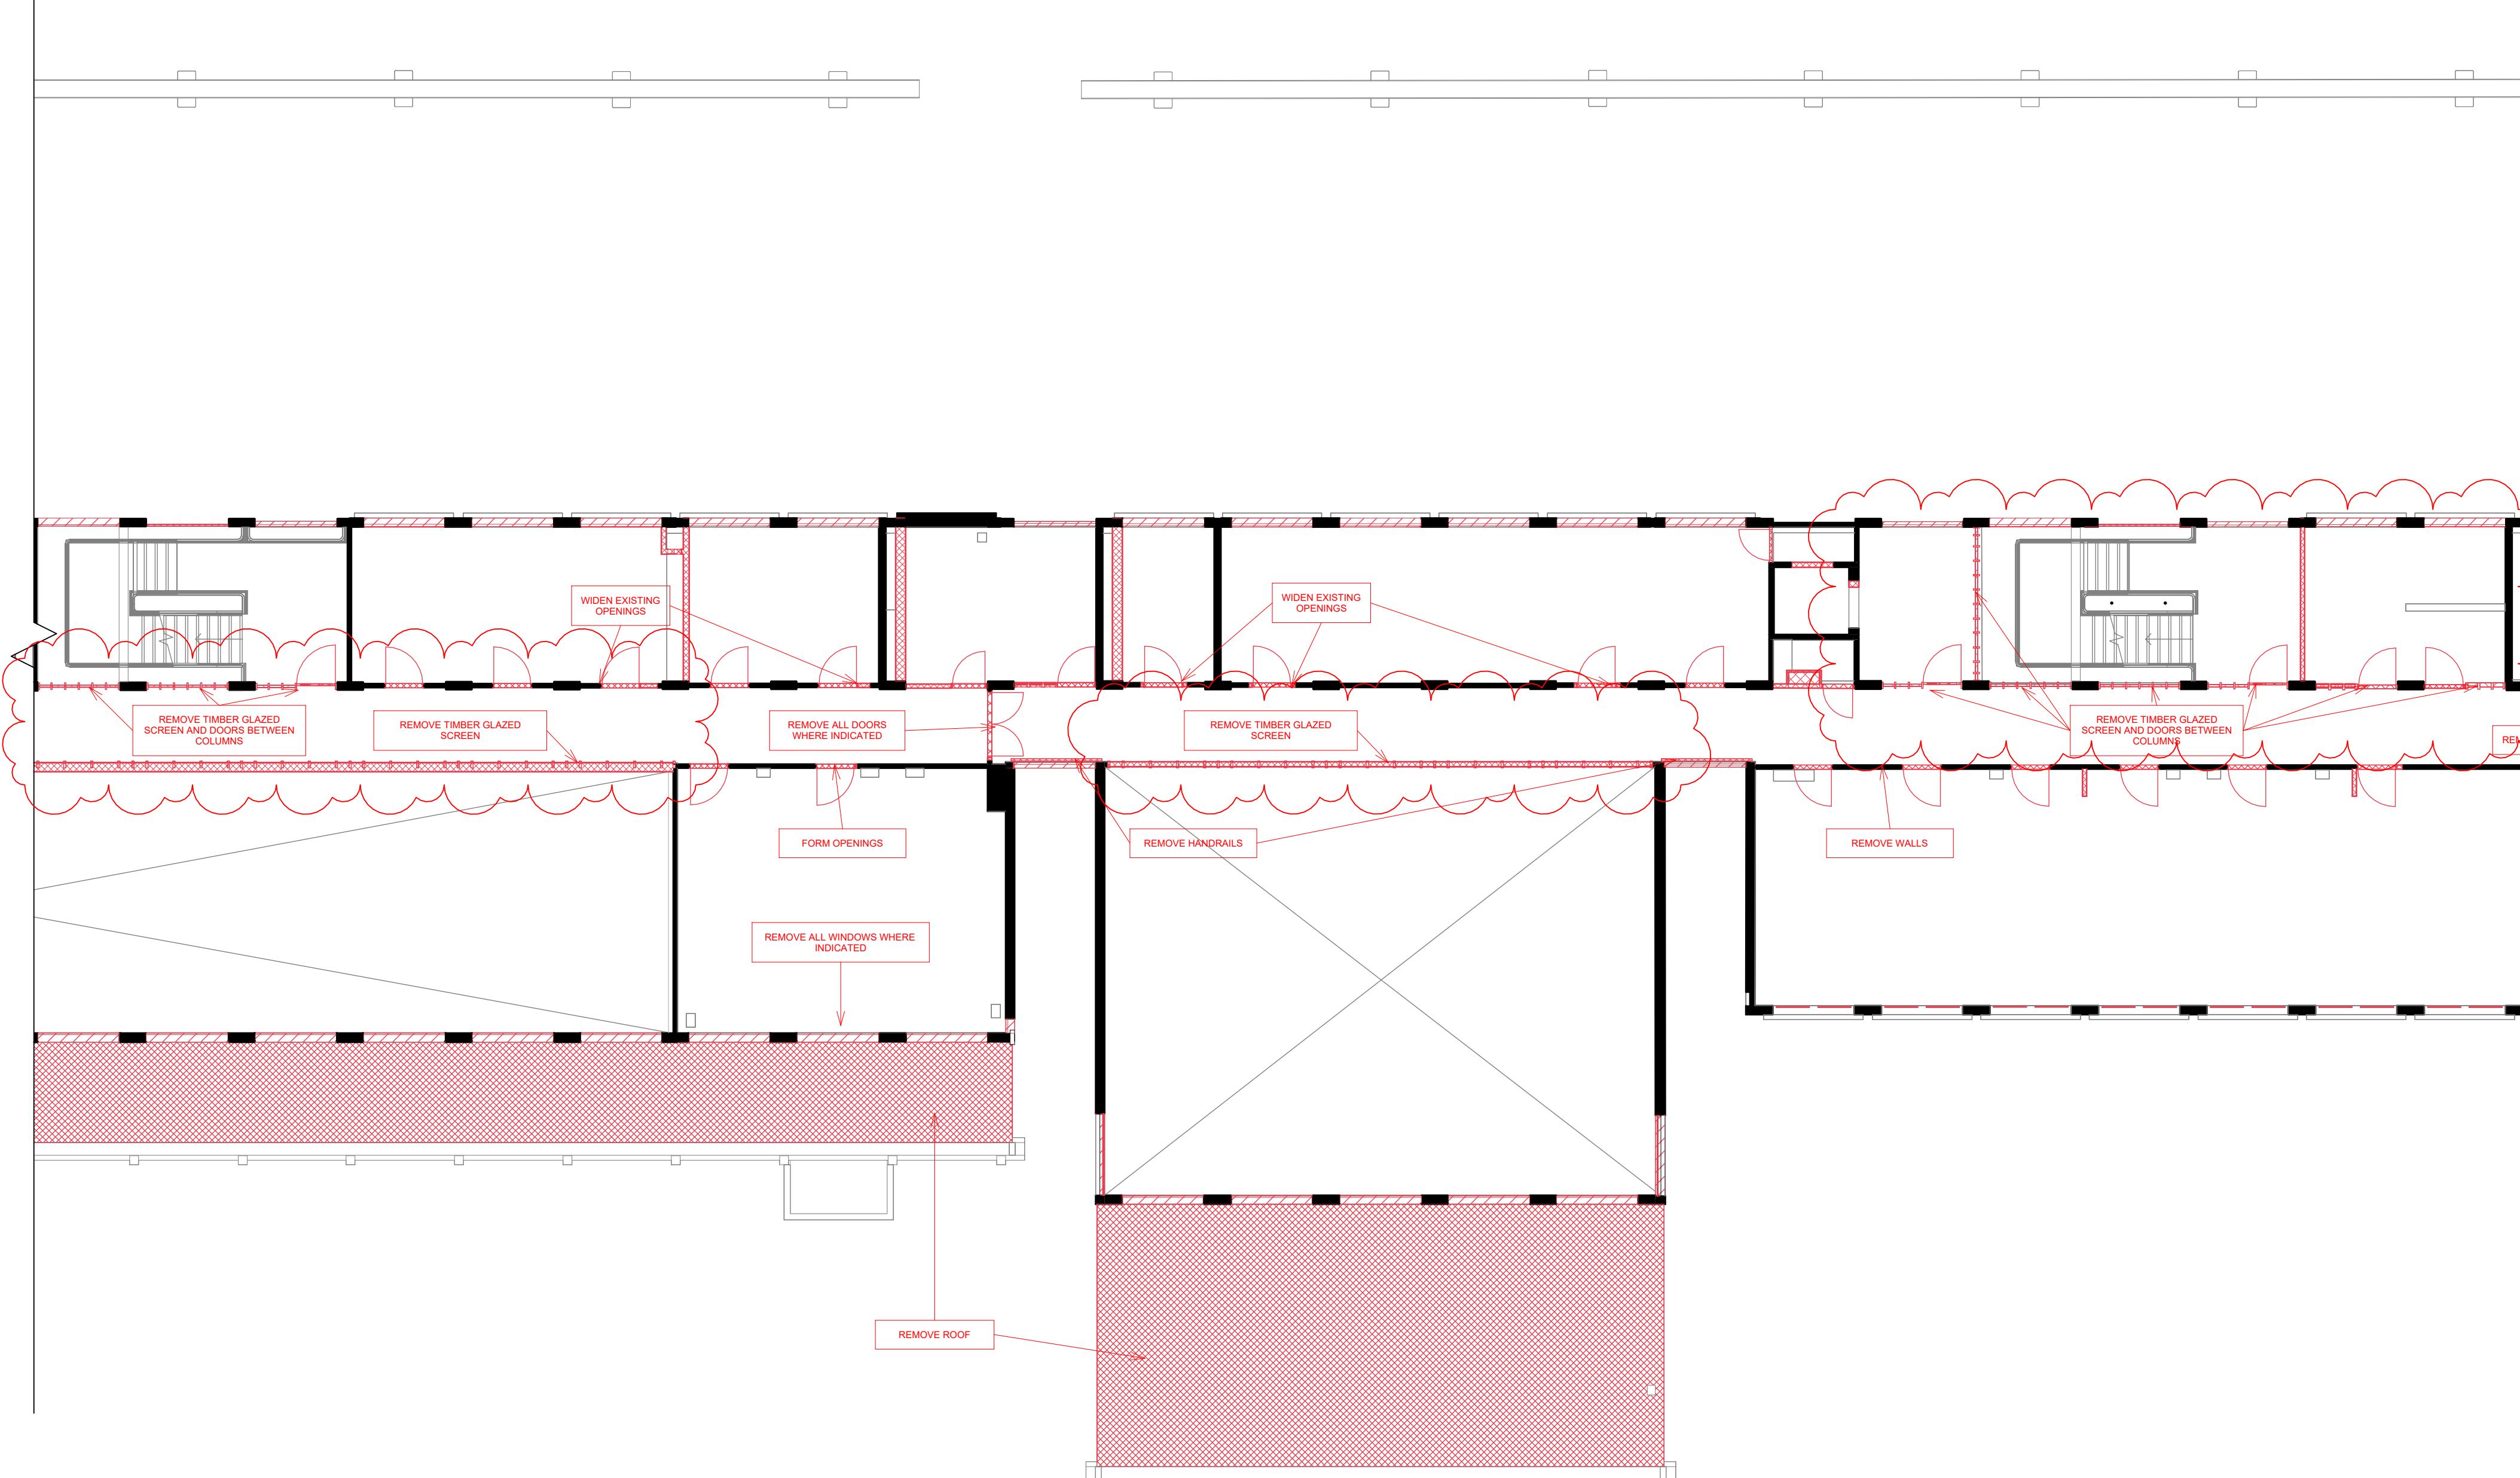

3 | 10132-Level 1 Plan East
1:100



DEMOLITION KEY
Areas modified, removed or demolished in Phases 2 and 3
Windows removed in Phases 2 and 3

All existing box gutters to remove waterproof lining and inner sheathing, see detail W033-2360380-ACG-ZZ-ZZ-D-A-42200
New BWRG holes are not indicated
Please refer to Structural Engineers drawings for all new openings through the slab for trimming requirements. Also see BWC drawings 12750-12753

ACGARCHITECTS.CO.UK

Ayre Chamberlain Gaunt
Belvedere House
Basing View
Basingstoke
Hampshire, RG21 4HG
+44 (0)20 3909 5750
mail@acgarchitects.co.uk

AYRE
CHAMBERLAIN
GAUNT

CLIENT
University of Reading
MAIN CONTRACTOR

P1 31.05.24 DT
P2 08.11.24 Draft Planning Issue
P3 29.11.24 Listed Building Consent
P4 27.03.25 GA/Demolition Package issue
P5 12.09.25 Planning Update

PROJECT
URS Building
University of Reading

DRAWING TITLE
Demolition 1 Plan Phase 2-3

LEGACY NUMBER
2360383-ACG-W033-01-D-A-10132

REV.	DATE	DESCRIPTION	DRWN	CHKD BY	APPD BY
P1	31.05.24	DT	RB	RB	RB
P2	08.11.24	Draft Planning Issue			
P3	29.11.24	Listed Building Consent			
P4	27.03.25	GA/Demolition Package issue			
P5	12.09.25	Planning Update			
DRAWING NO.					
project code - originator - volume - level - type - rate - number 2360383-ACG-W033-01-D-A-10132					
STAGE	SUITABILITY				
4	code S2 Suitable for Review & Comment				