



1 | 10311-Level 1 Plan
1:200

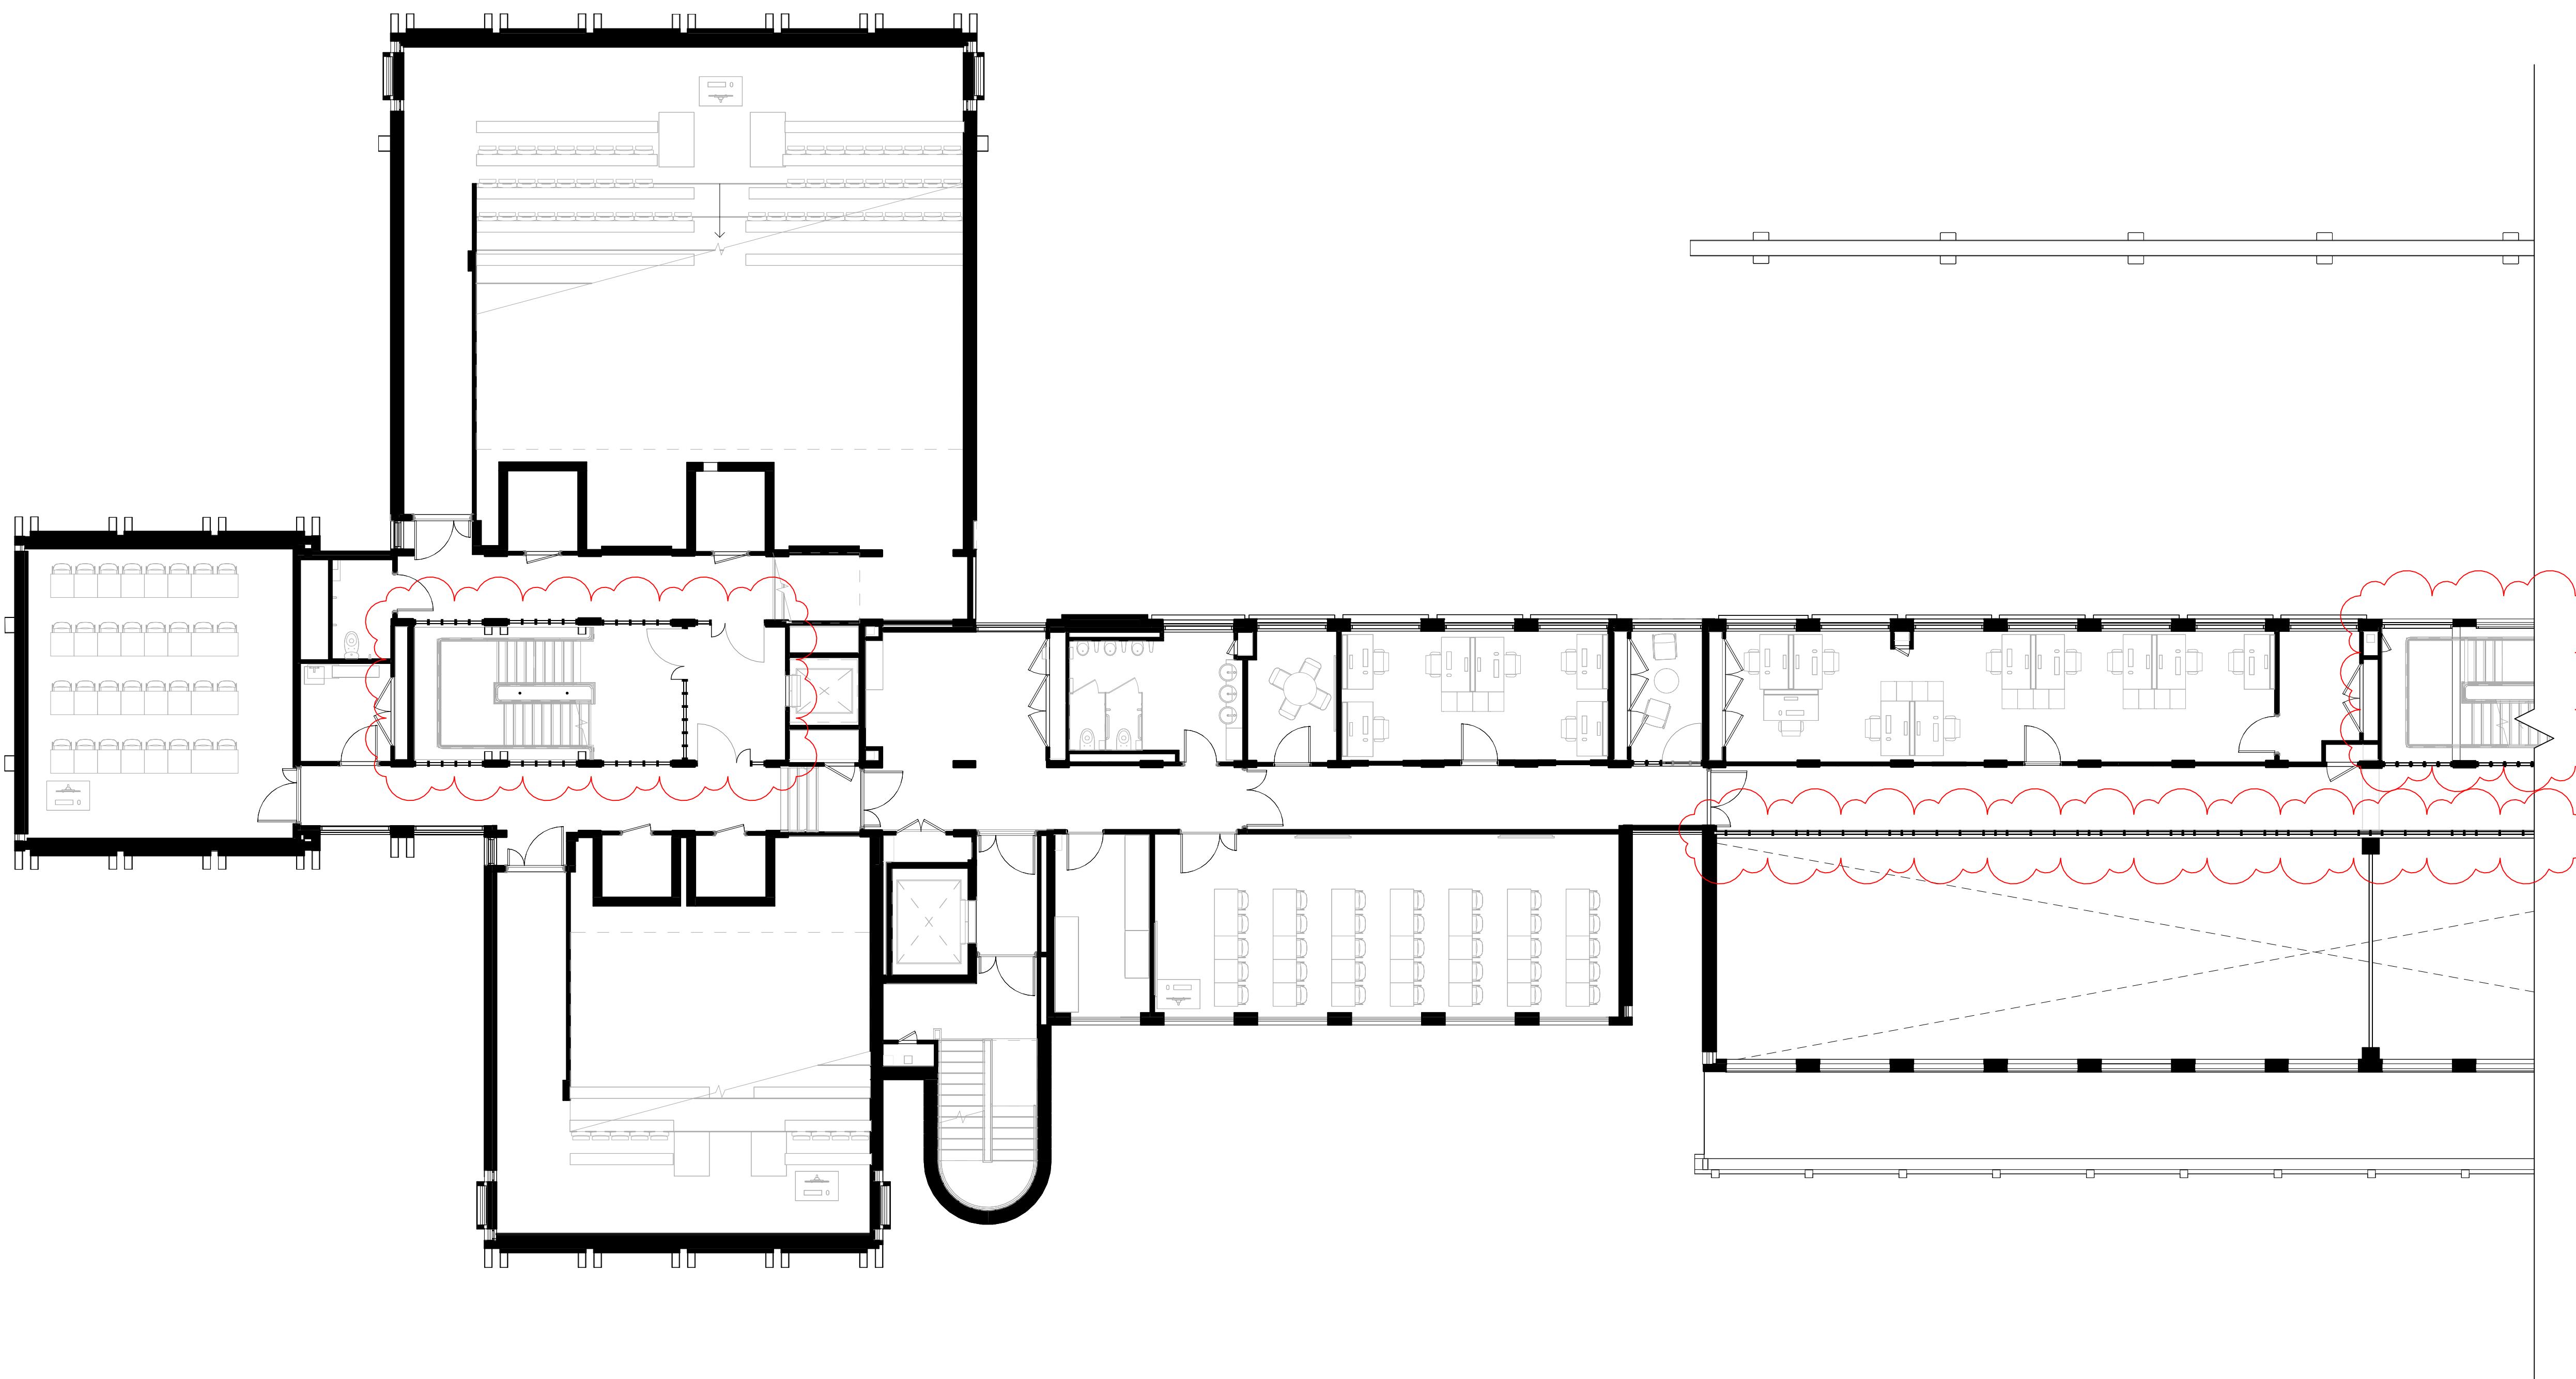

2 | 10311-Level 1 Plan West
1:100

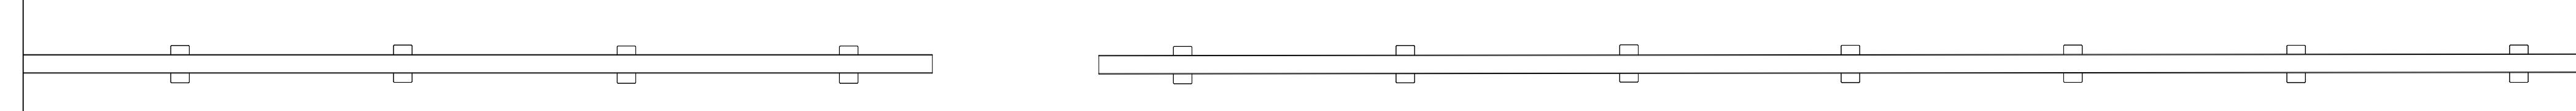

3 | 10311-Level 1 Plan East
1:100

A0		NOTES:	ACGARCHITECTS.CO.UK	CLIENT	REV.	DATE	DESCRIPTION	DRWN	CHKD BY	APPD BY
SCALE	As indicated	All dimensions to be checked on site. Drawing to be read in conjunction with all relevant Architectural, Interiors, Structural, M&E, Drainage, Public Health, Landscape and Civils drawings and specifications. Any discrepancies between consultant's drawings and this drawing must be resolved by the contractor. The Contractor's attention is drawn to the Health & Safety matters identified in the Health & Safety plan as being of concern. These items should not be considered as a full and final list. The Work Package Contractor's normal Health & Safety obligations still apply when undertaking constructional operations both on and off site. Ayre Chamberlain Gaunt take no responsibility for the location of legal boundaries indicated on this drawing and advise a registered surveyor to be consulted by specialist surveyor in order to establish exact boundaries. DRAFT drawing for information only. Refer to PDF record.	Ayre Chamberlain Gaunt Belvedere House Basing View Basingstoke Hampshire, RG21 4HG +44 (0)20 3909 5750 mail@acgarchitects.co.uk	University of Reading MAIN CONTRACTOR	P1 P2 P3 P4	31.05.24 08.11.24 29.11.24 12.09.25	Draft Planning Issue Listed Building Consent Planning Update	R8	R8	R8
		The copyright of this drawing is held by Ayre Chamberlain Gaunt Ltd. Not to be used for any purpose without consent.	PROJECT	URS Building University of Reading	DRAWING NO. project code - originator - volume - level - type - rate - number 2360383-ACG-W033-01-D-A-10311					
			DRAWING TITLE	1 Plan Phase 3	LEGACY NUMBER 2360383-ACG-W033-01-DRA-10311					
STAGE	RBA stage		SUITABILITY	code						
	4		S2	Suitable for Review & Comment						

© Copyright Ayre Chamberlain Gaunt

All dimensions to be checked on site.
Drawing to be read in conjunction with all relevant Architectural, Interiors, Structural, M&E, Drainage, Public Health, Landscape and Civils drawings and specifications. Any discrepancies between consultant's drawings and this drawing must be resolved by the contractor.
The Contractor's attention is drawn to the Health & Safety matters identified in the Health & Safety plan as being of concern. These items should not be considered as a full and final list.
The Work Package Contractor's normal Health & Safety obligations still apply when undertaking constructional operations both on and off site.
Ayre Chamberlain Gaunt take no responsibility for the location of legal boundaries indicated on this drawing and advise a registered surveyor to be consulted by specialist surveyor in order to establish exact boundaries.
DRAFT drawing for information only. Refer to PDF record.

The copyright of this drawing is held by Ayre Chamberlain Gaunt Ltd. Not to be used for any purpose without consent.