



1 | 10133-Level 2 Plan
1 : 200

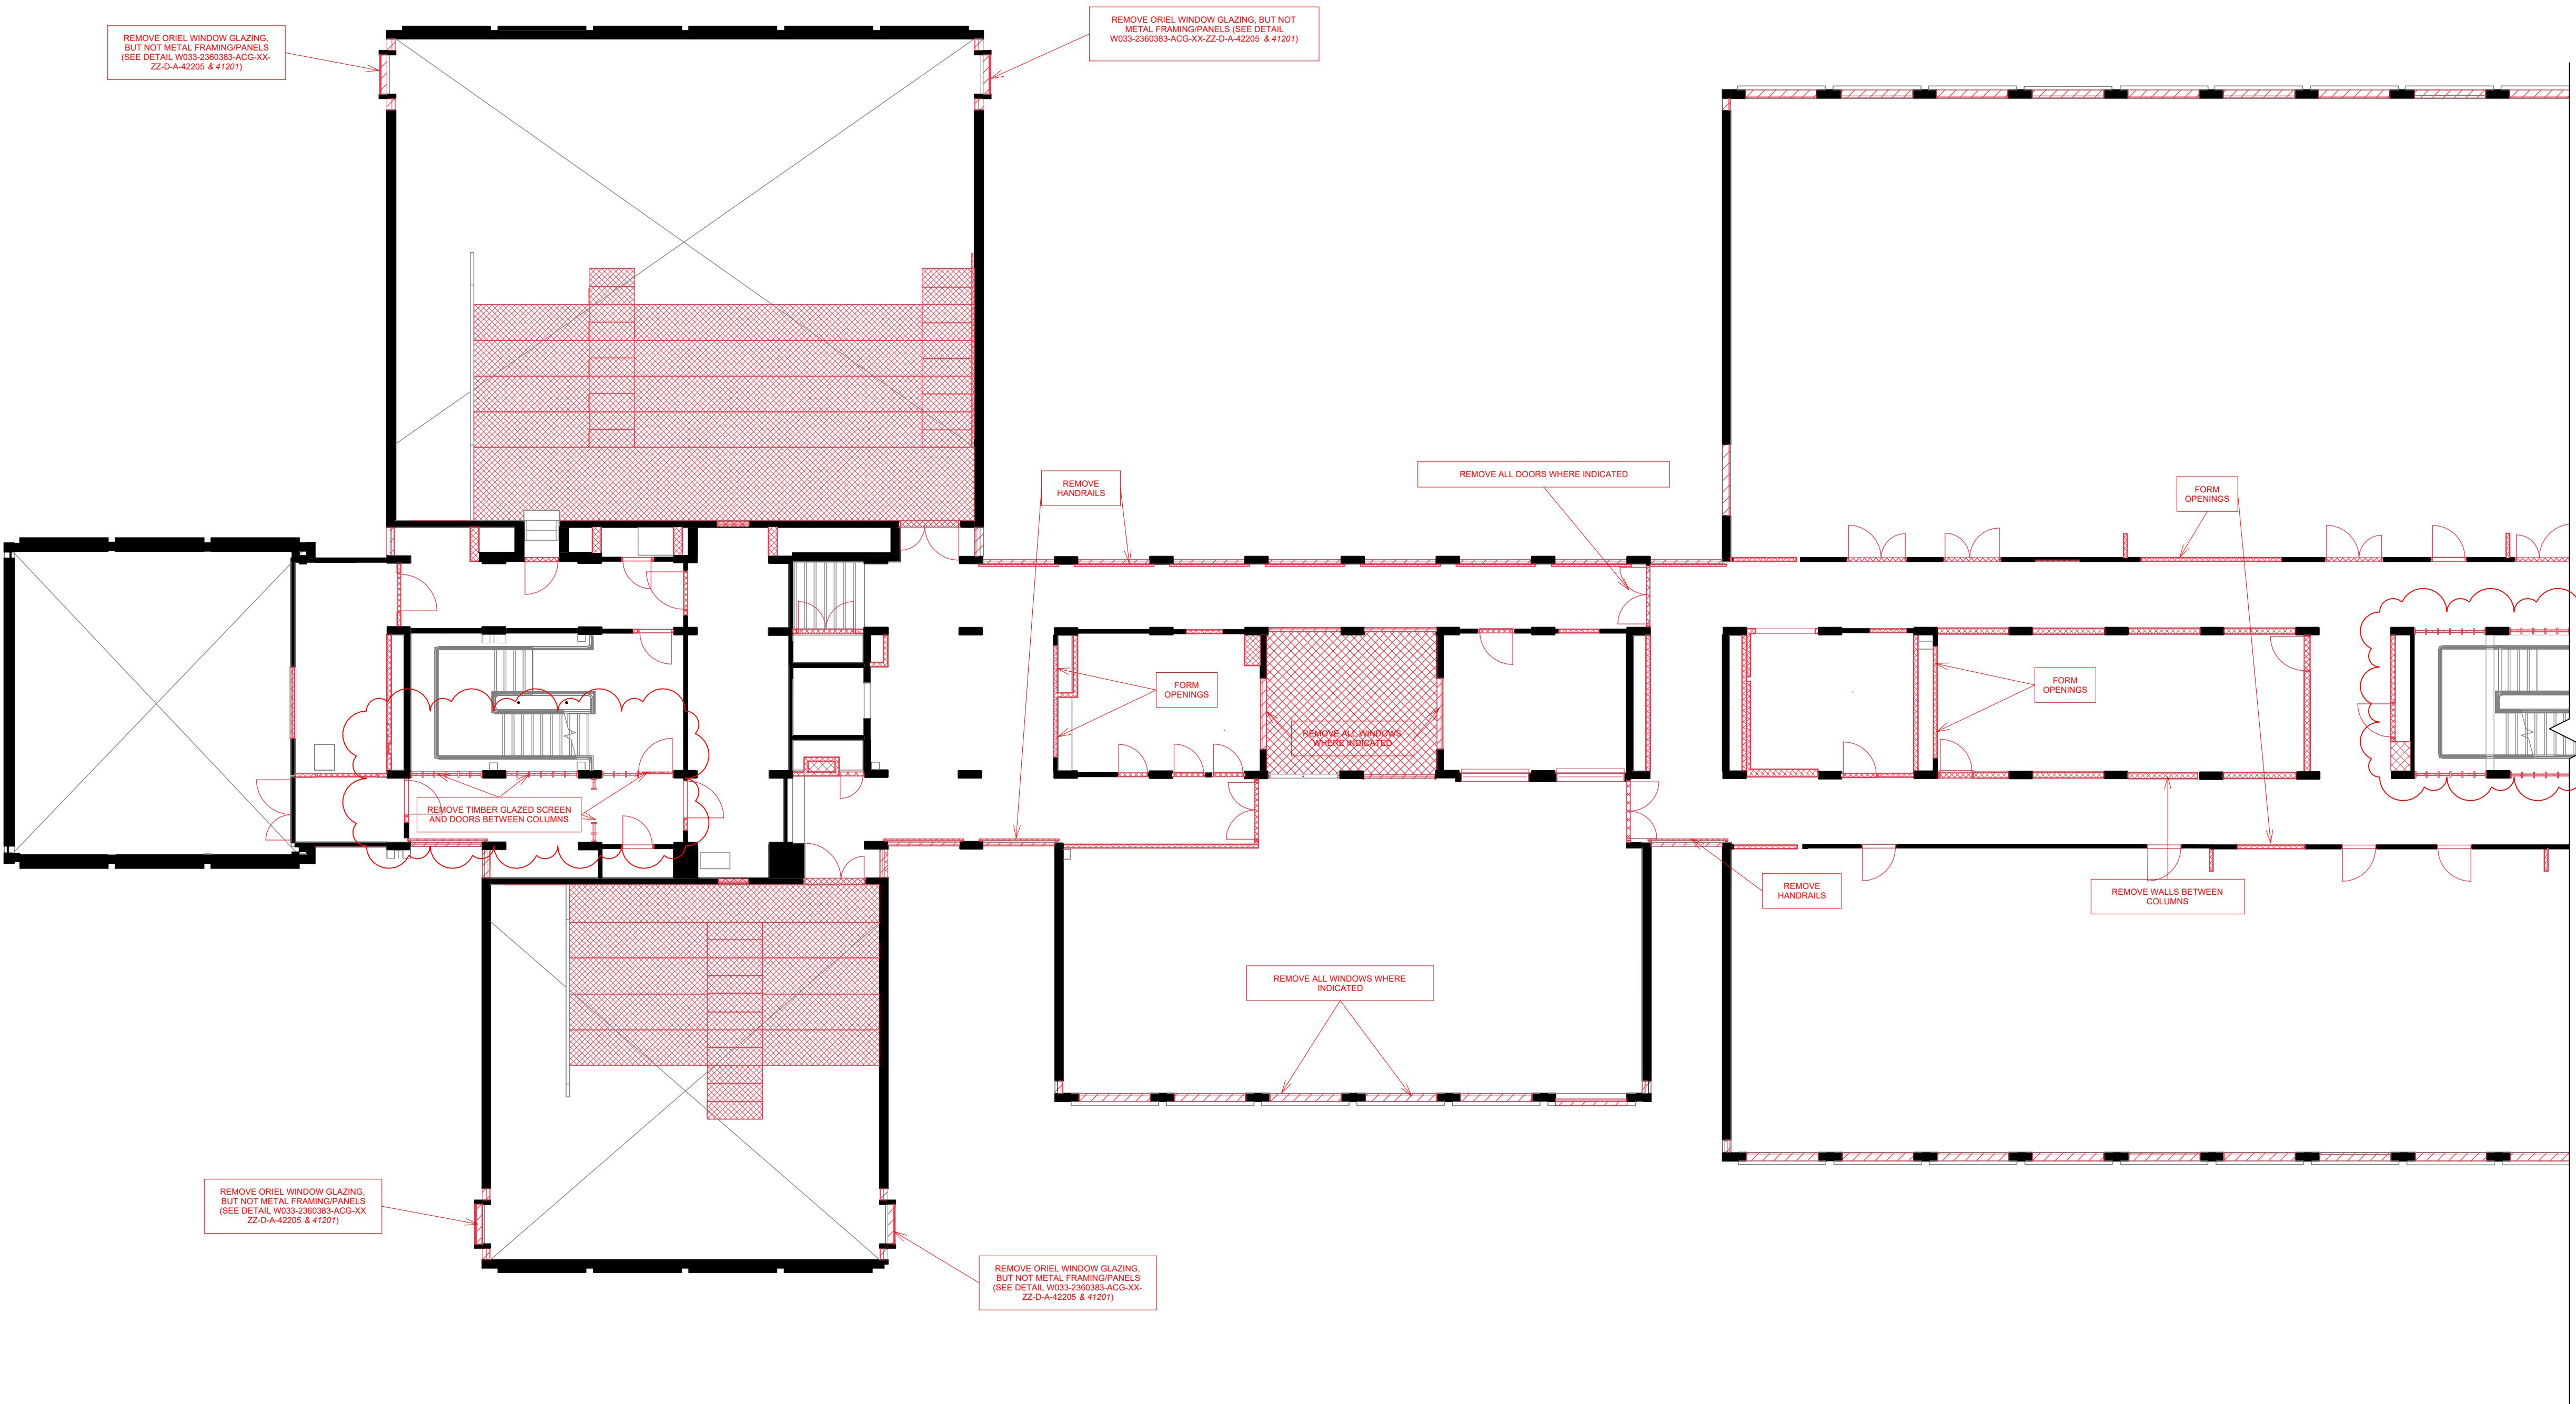

2 | 10133-Level 2 Plan West
1 : 100

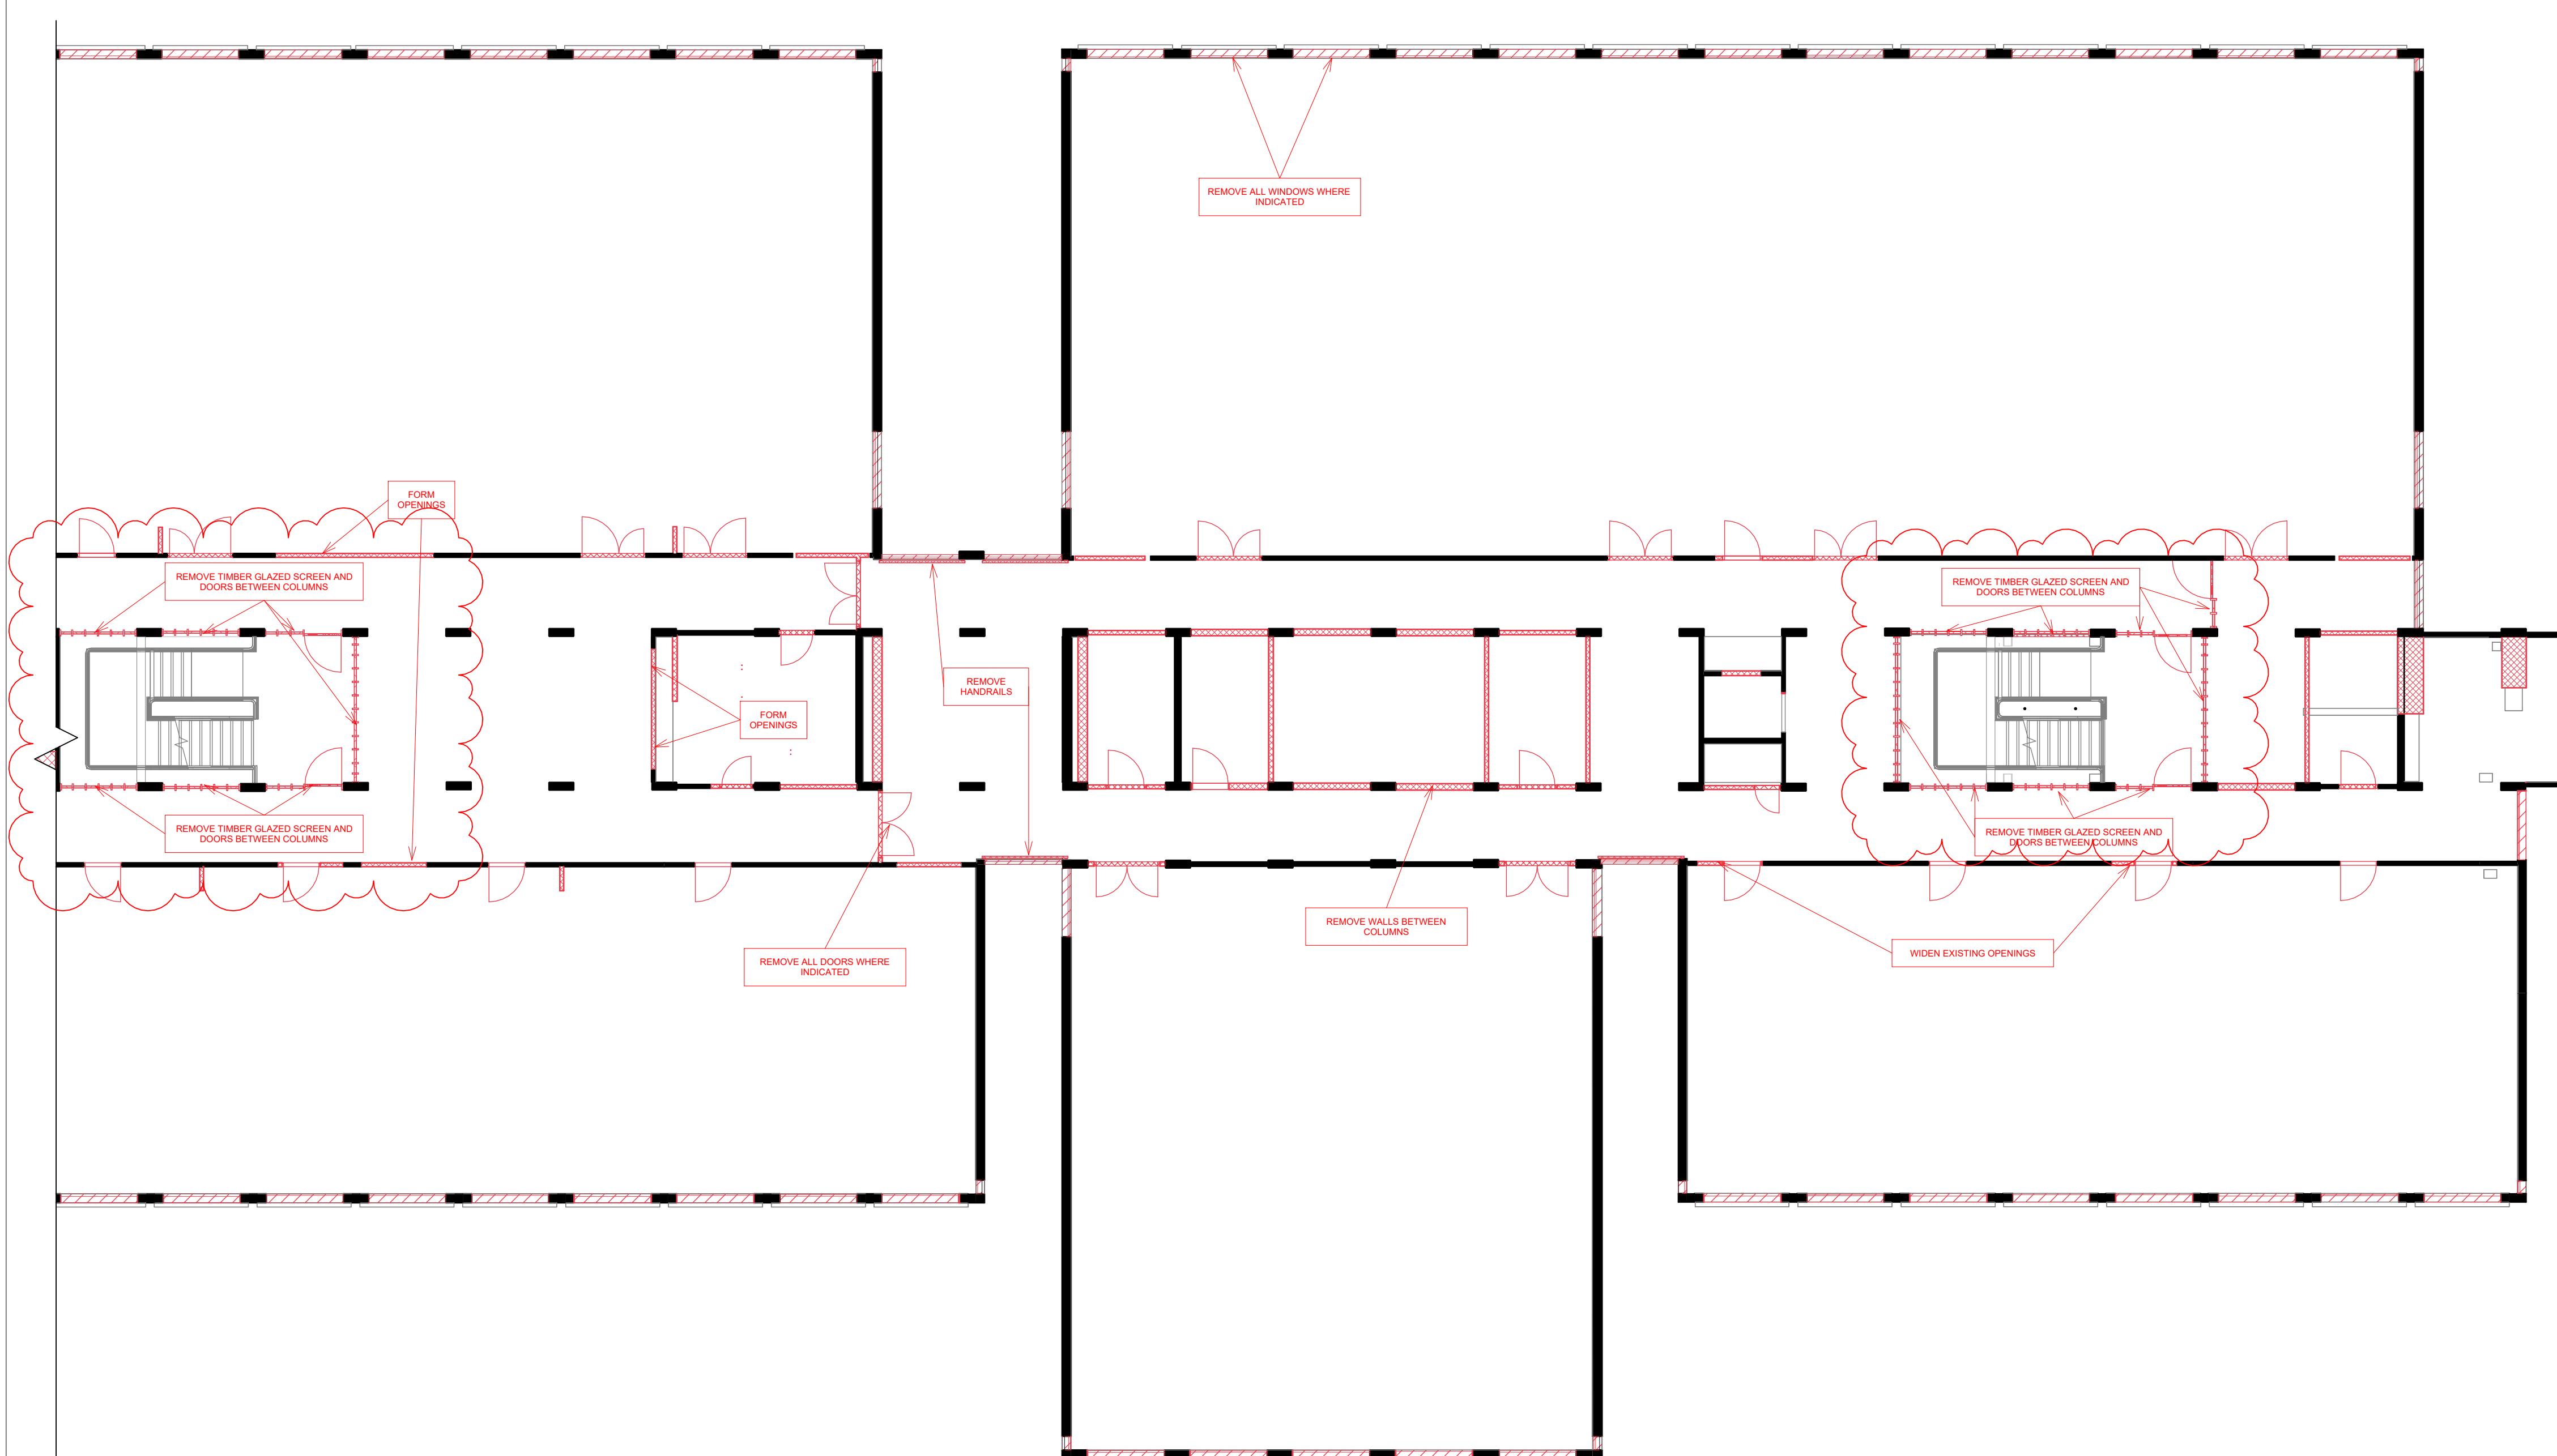

3 | 10133-Level 2 Plan East

<div[](https://www.ayrearchitects.co.uk/assets/images/standard-drawings/standard-drawing-header-1000px.png)