

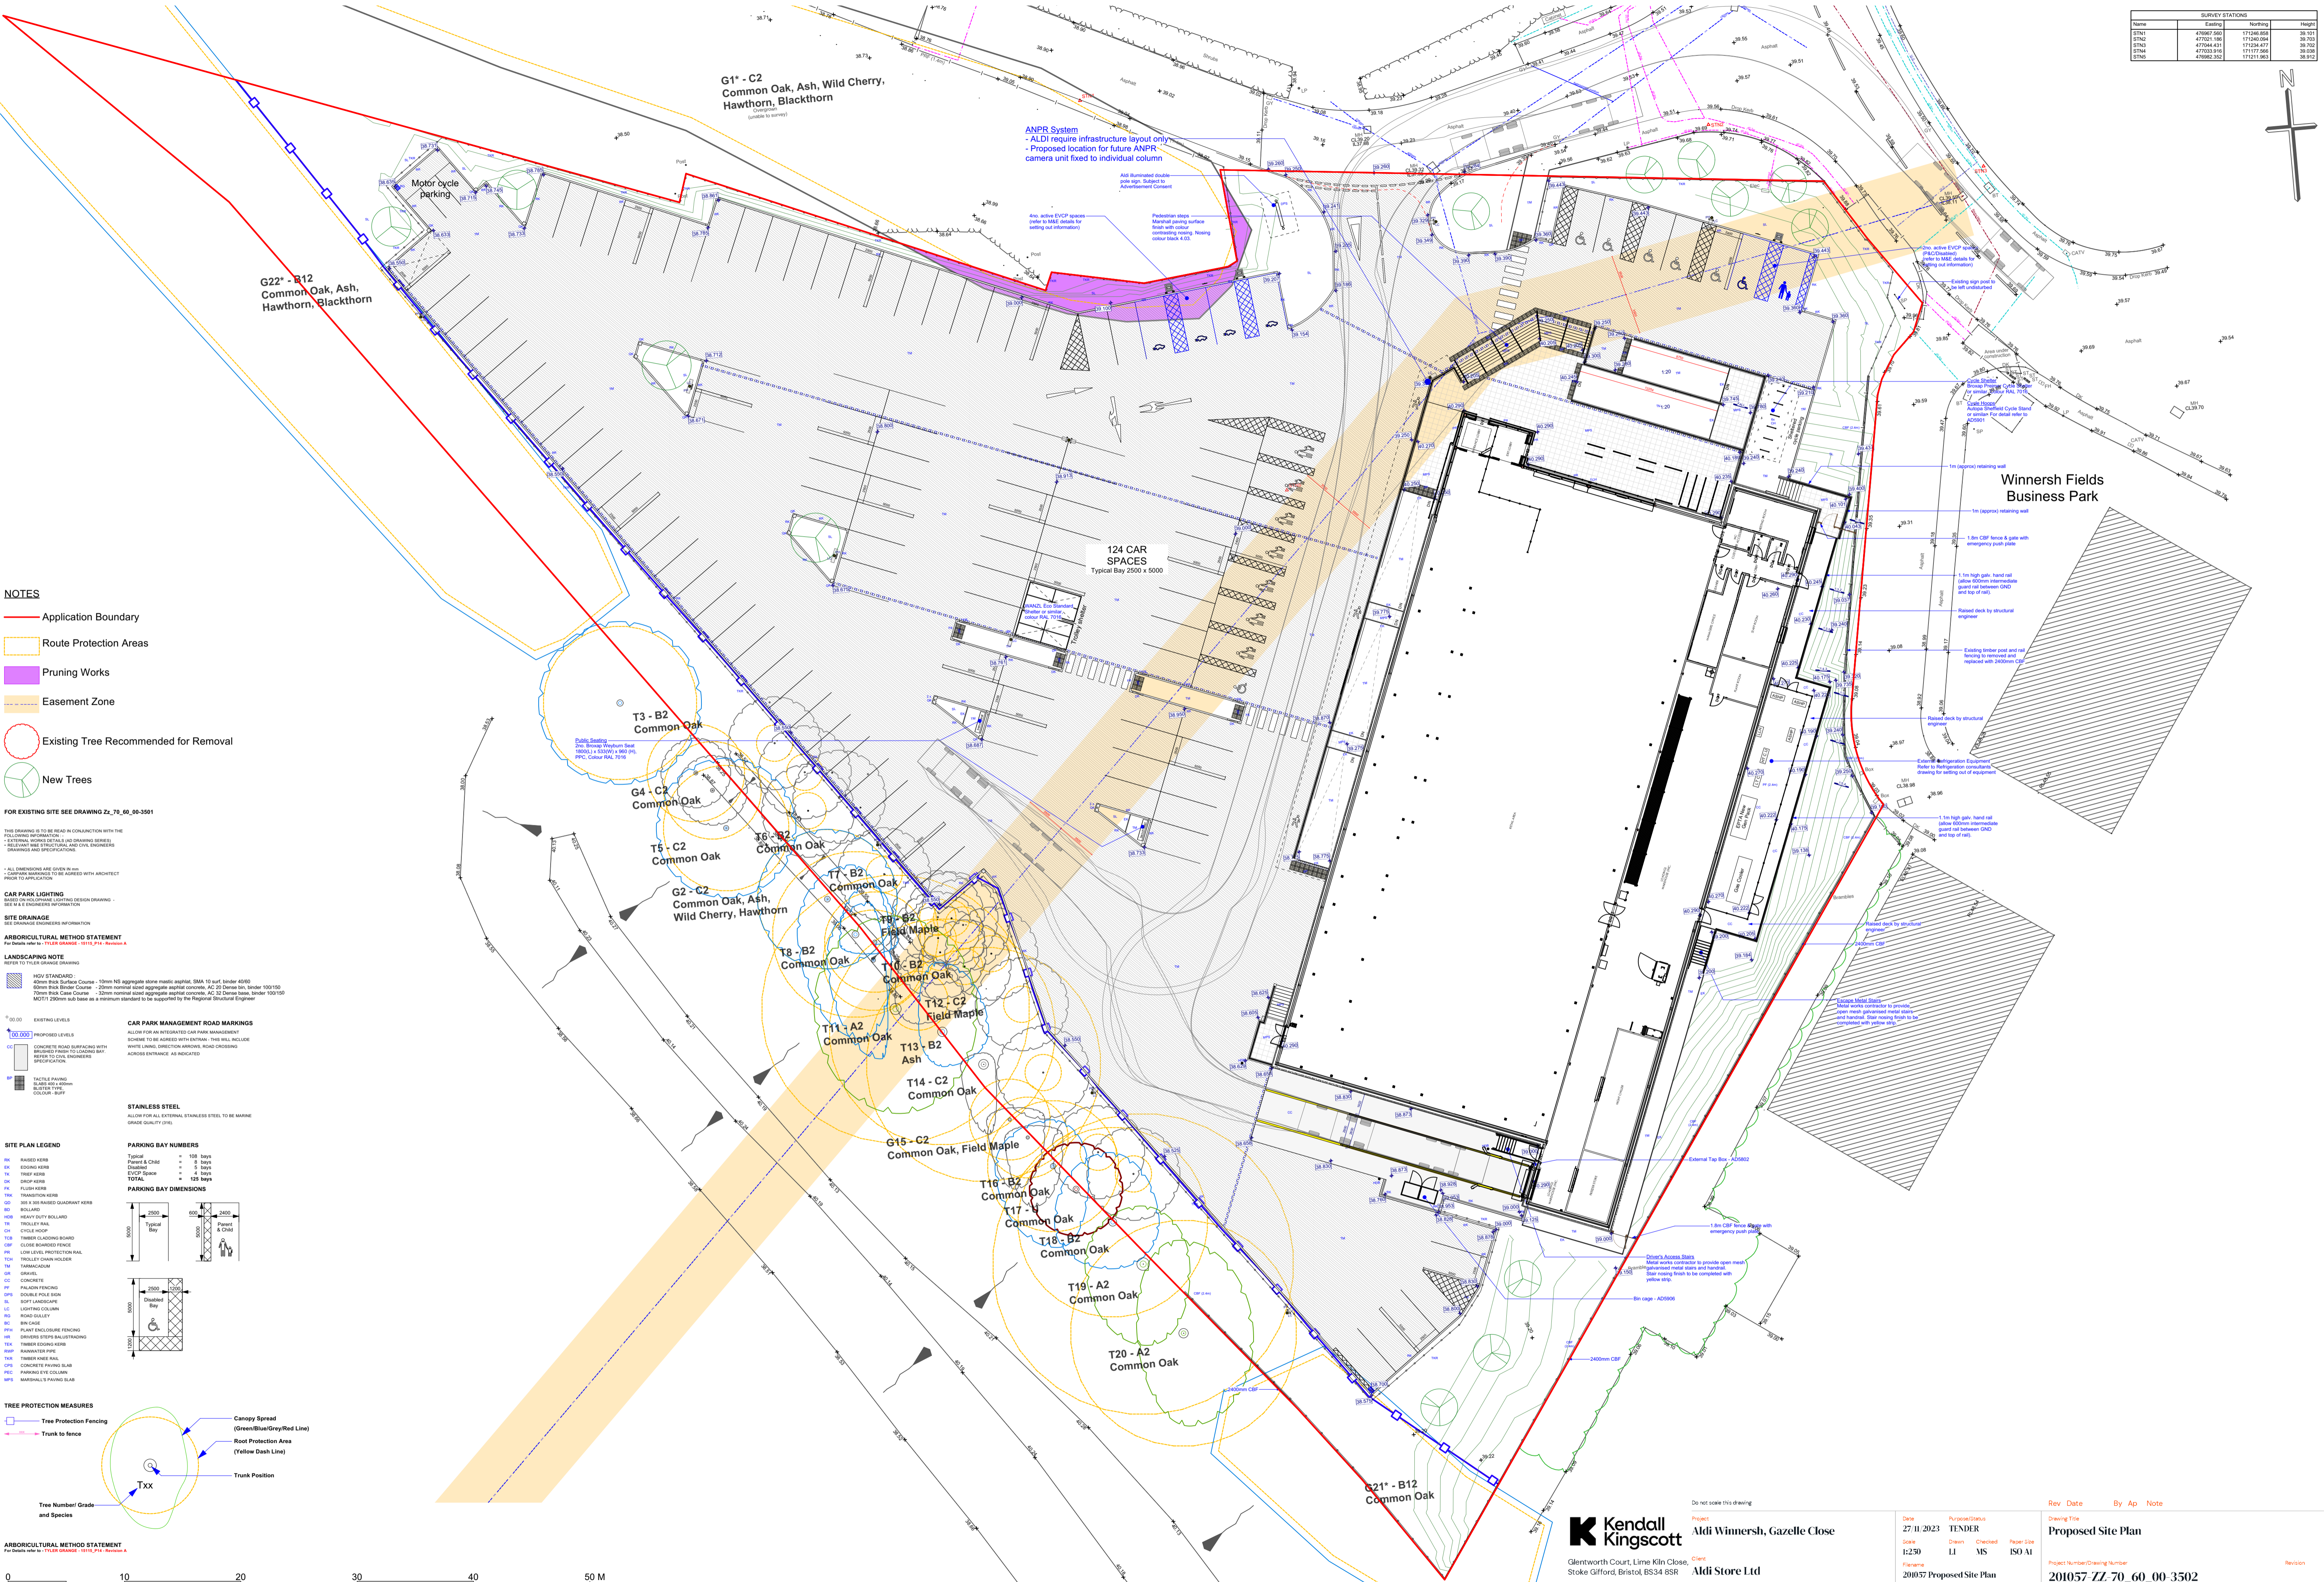


SURVEY STATIONS	Easting	Northing	Height

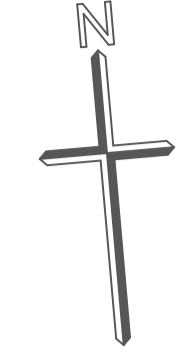

- NOTES**
- Application Boundary
  - Route Protection Areas
  - Pruning Works
  - Easement Zone
  - Existing Tree Recommended for Removal
  - New Trees

- ARBORCULTURAL METHOD STATEMENT**  
- LANDSCAPING NOTE**  
- EXISTING LEVELS**  
00.00
- PROPOSED LEVELS**  
00.000
- CAR PARK MANAGEMENT ROAD MARKINGS**  
 ALL FOR AN INTEGRATED CAR PARK MANAGEMENT  
 SOME OF THESE MARKINGS WITH OTHERS - THIS WILL INCLUDE  
 WHITE LINES, DIRECTION ARROWS, ROAD CROSSINGS  
 REFER TO CIVIL ENGINEERS SPECIFICATION
- TACTILE PAVING**  
- STAINLESS STEEL**  
 ALLOW FOR ALL STAINLESS STEEL TO BE MARINE  
 GRADE QUALITY (316)
- SITE PLAN LEGEND**
- PARKING BAY DIMENSIONS**
- PARKING BAY NUMBERS**

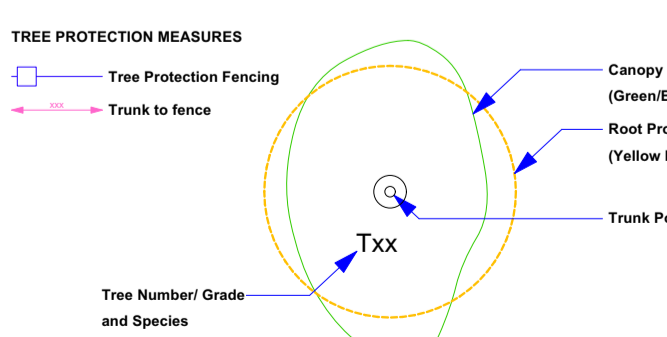

Do not scale this drawing

