


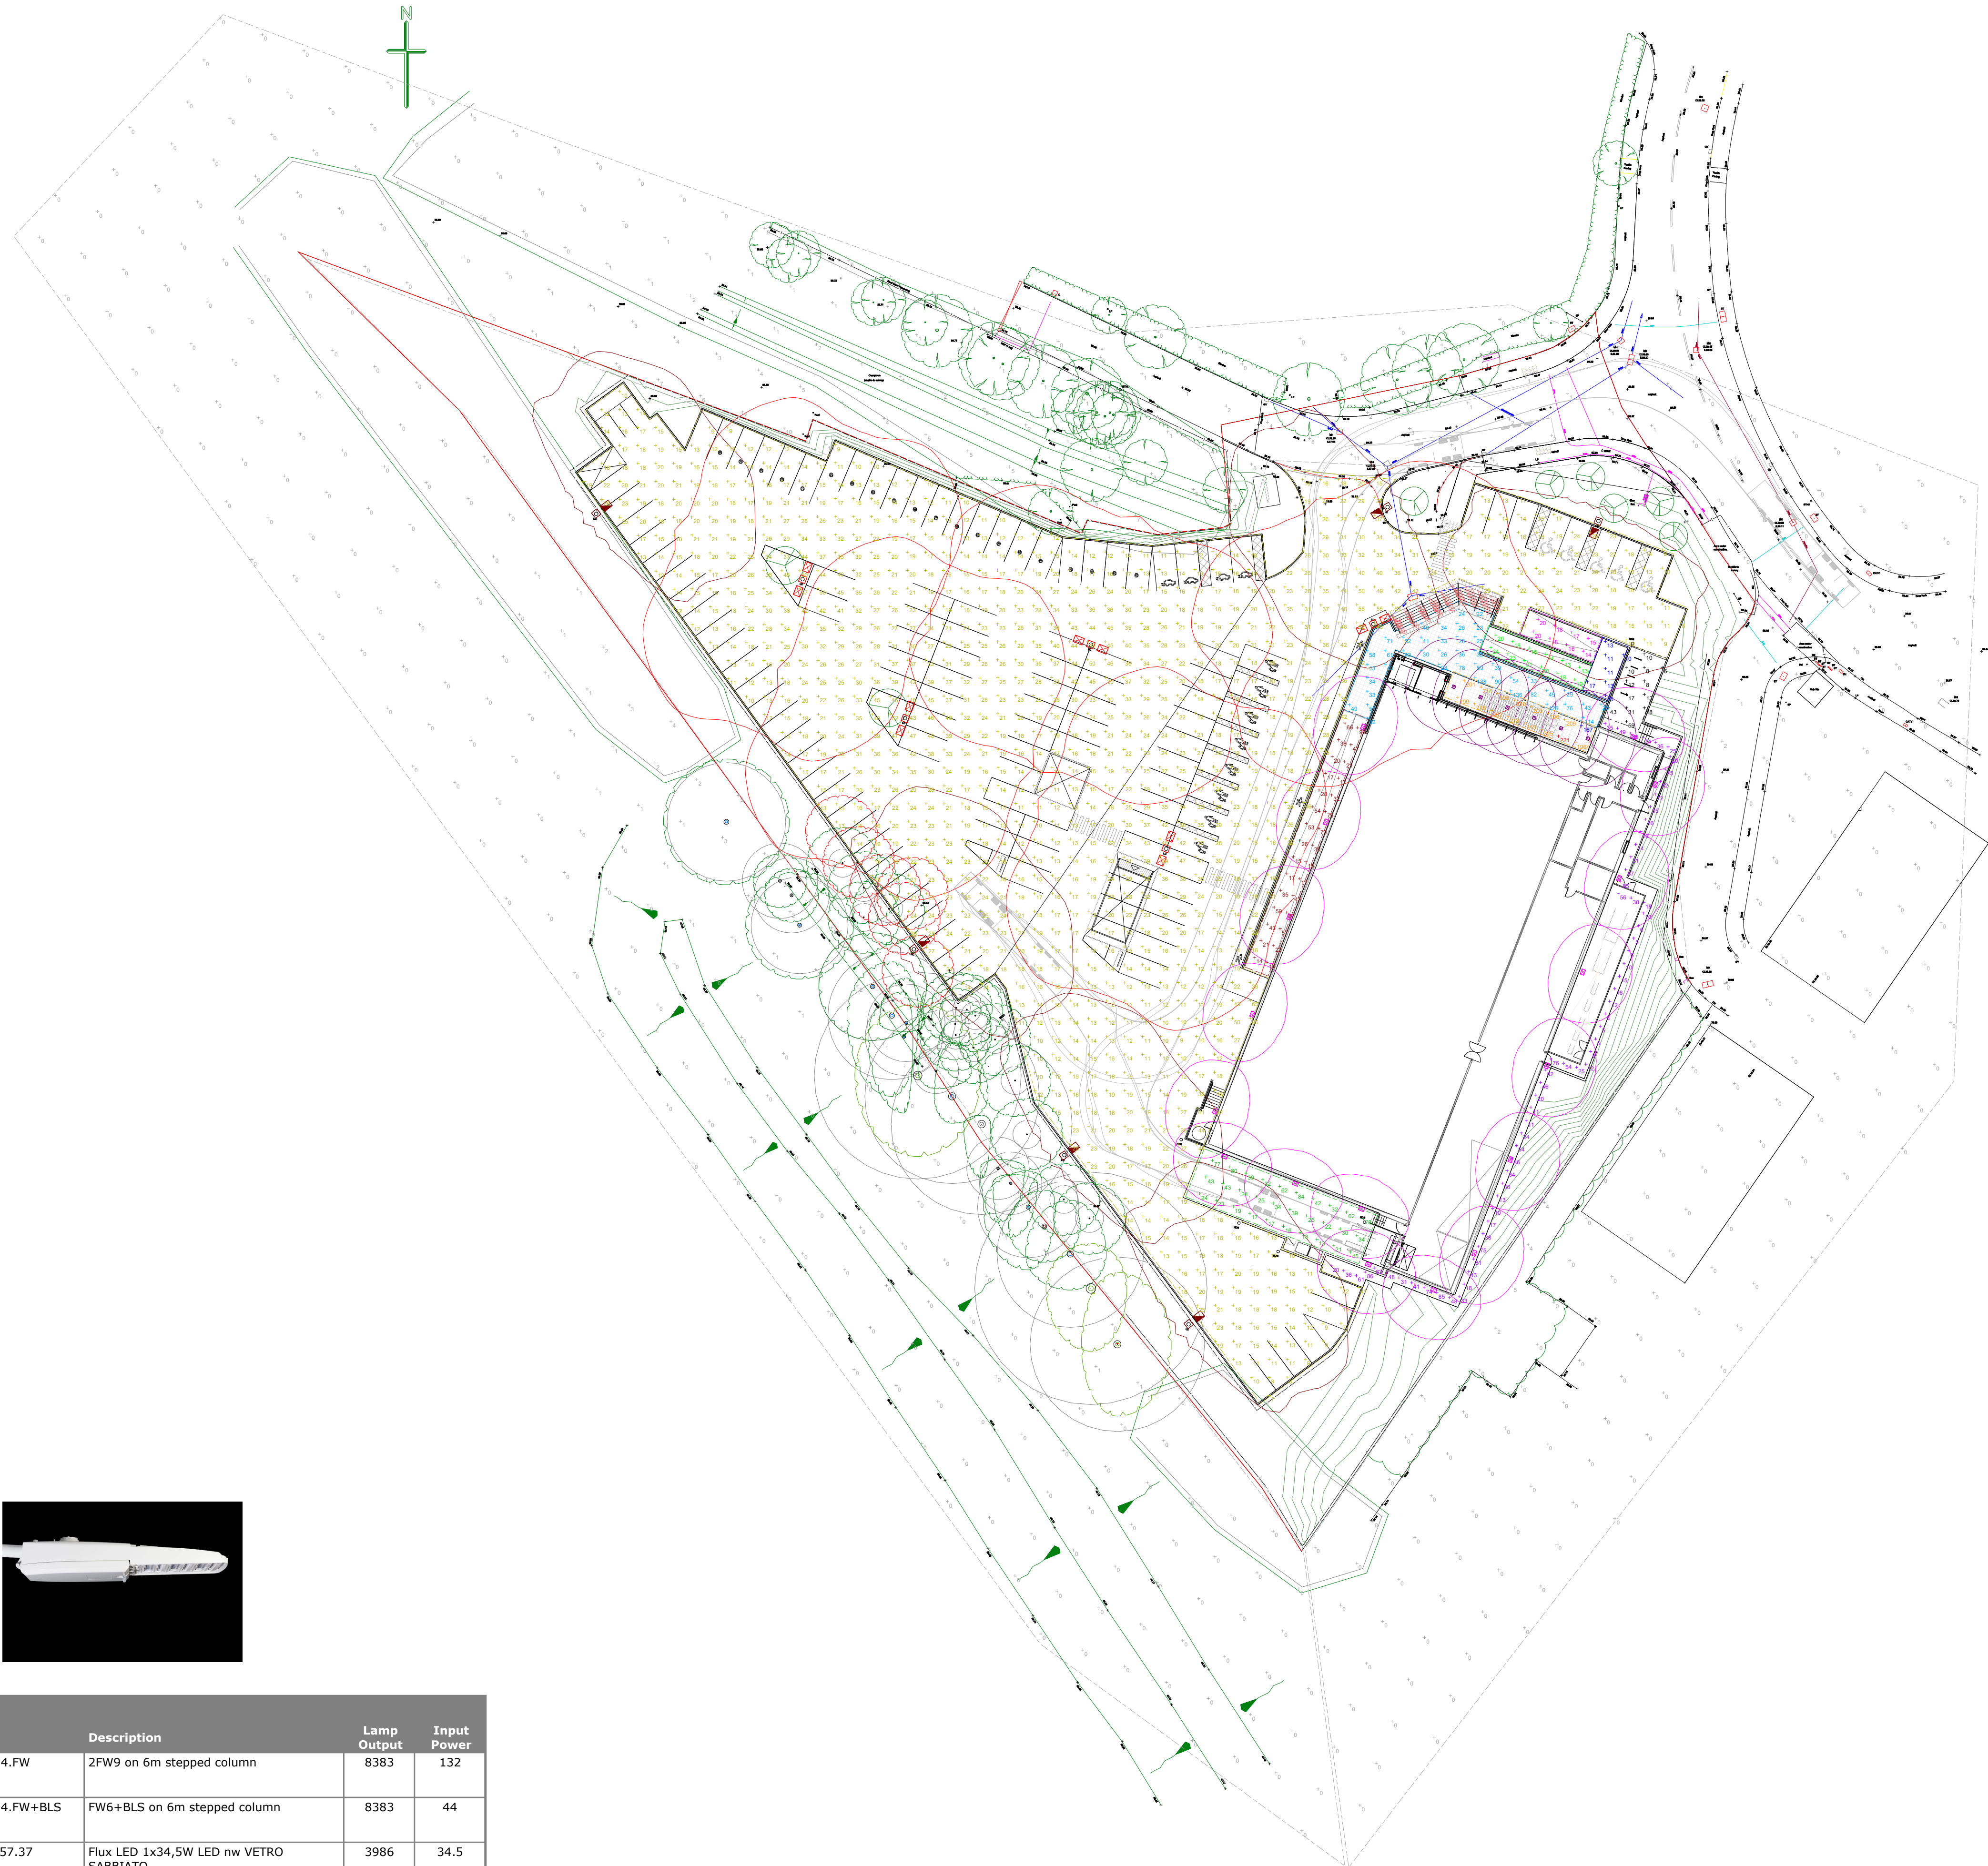

Statistics				
Description	Symbol	Avg	Min	Min / Avg
Cycles	+	20 lux	6 lux	0.30
Disabled Ramp Part 1 of 2	+	17 lux	14 lux	0.82
Disabled Ramp Part 2 of 2	+	18 lux	13 lux	0.72
Intermediate Level + 0.6m	+	14 lux	10 lux	0.71
Long Ramp	+	38 lux	14 lux	0.37
Rear Perimeter	+	38 lux	5 lux	0.13
Service Ramp	+	37 lux	13 lux	0.35
Spill Light	+	1 lux	0 lux	0.00
Steps Level 1	+	32 lux	20 lux	0.63
Steps Level 2	+	31 lux	20 lux	0.65
Steps Level 3	+	32 lux	20 lux	0.63
Steps Level 4	+	33 lux	20 lux	0.61
Steps Level 5	+	35 lux	21 lux	0.60
Steps Level 6	+	35 lux	21 lux	0.60
Top Level +1.2m	+	52 lux	22 lux	0.42
Under Canopy	+	206 lux	187 lux	0.91
Car Park Level +0m	+	22 lux	7 lux	0.32



Schedule							
Symbol	Label	QTY	Manufacturer	Catalog	Description	Lamp Output	Input Power
⊗ ⊗ ⊗	2FW9	5	HOLOPHANE EUROPE LIMITED	FTS.3.LA094.FW	2FW9 on 6m stepped column	8383	132
⊗ ⊗ ⊗	FW9+BLS	6	HOLOPHANE EUROPE LIMITED	FTS.3.LA094.FW+BLS	FW6+BLS on 6m stepped column	8383	44
⊗	H	6	OTHERS	JEE.5312.157.37	Flux LED 1x34,5W LED nw VETRO SABBIAITO	3986	34.5
⊗	K	17	OTHERS	MTA.5407.157AS.37	Apollo LED 25,8W LED nw	2220	25.8