



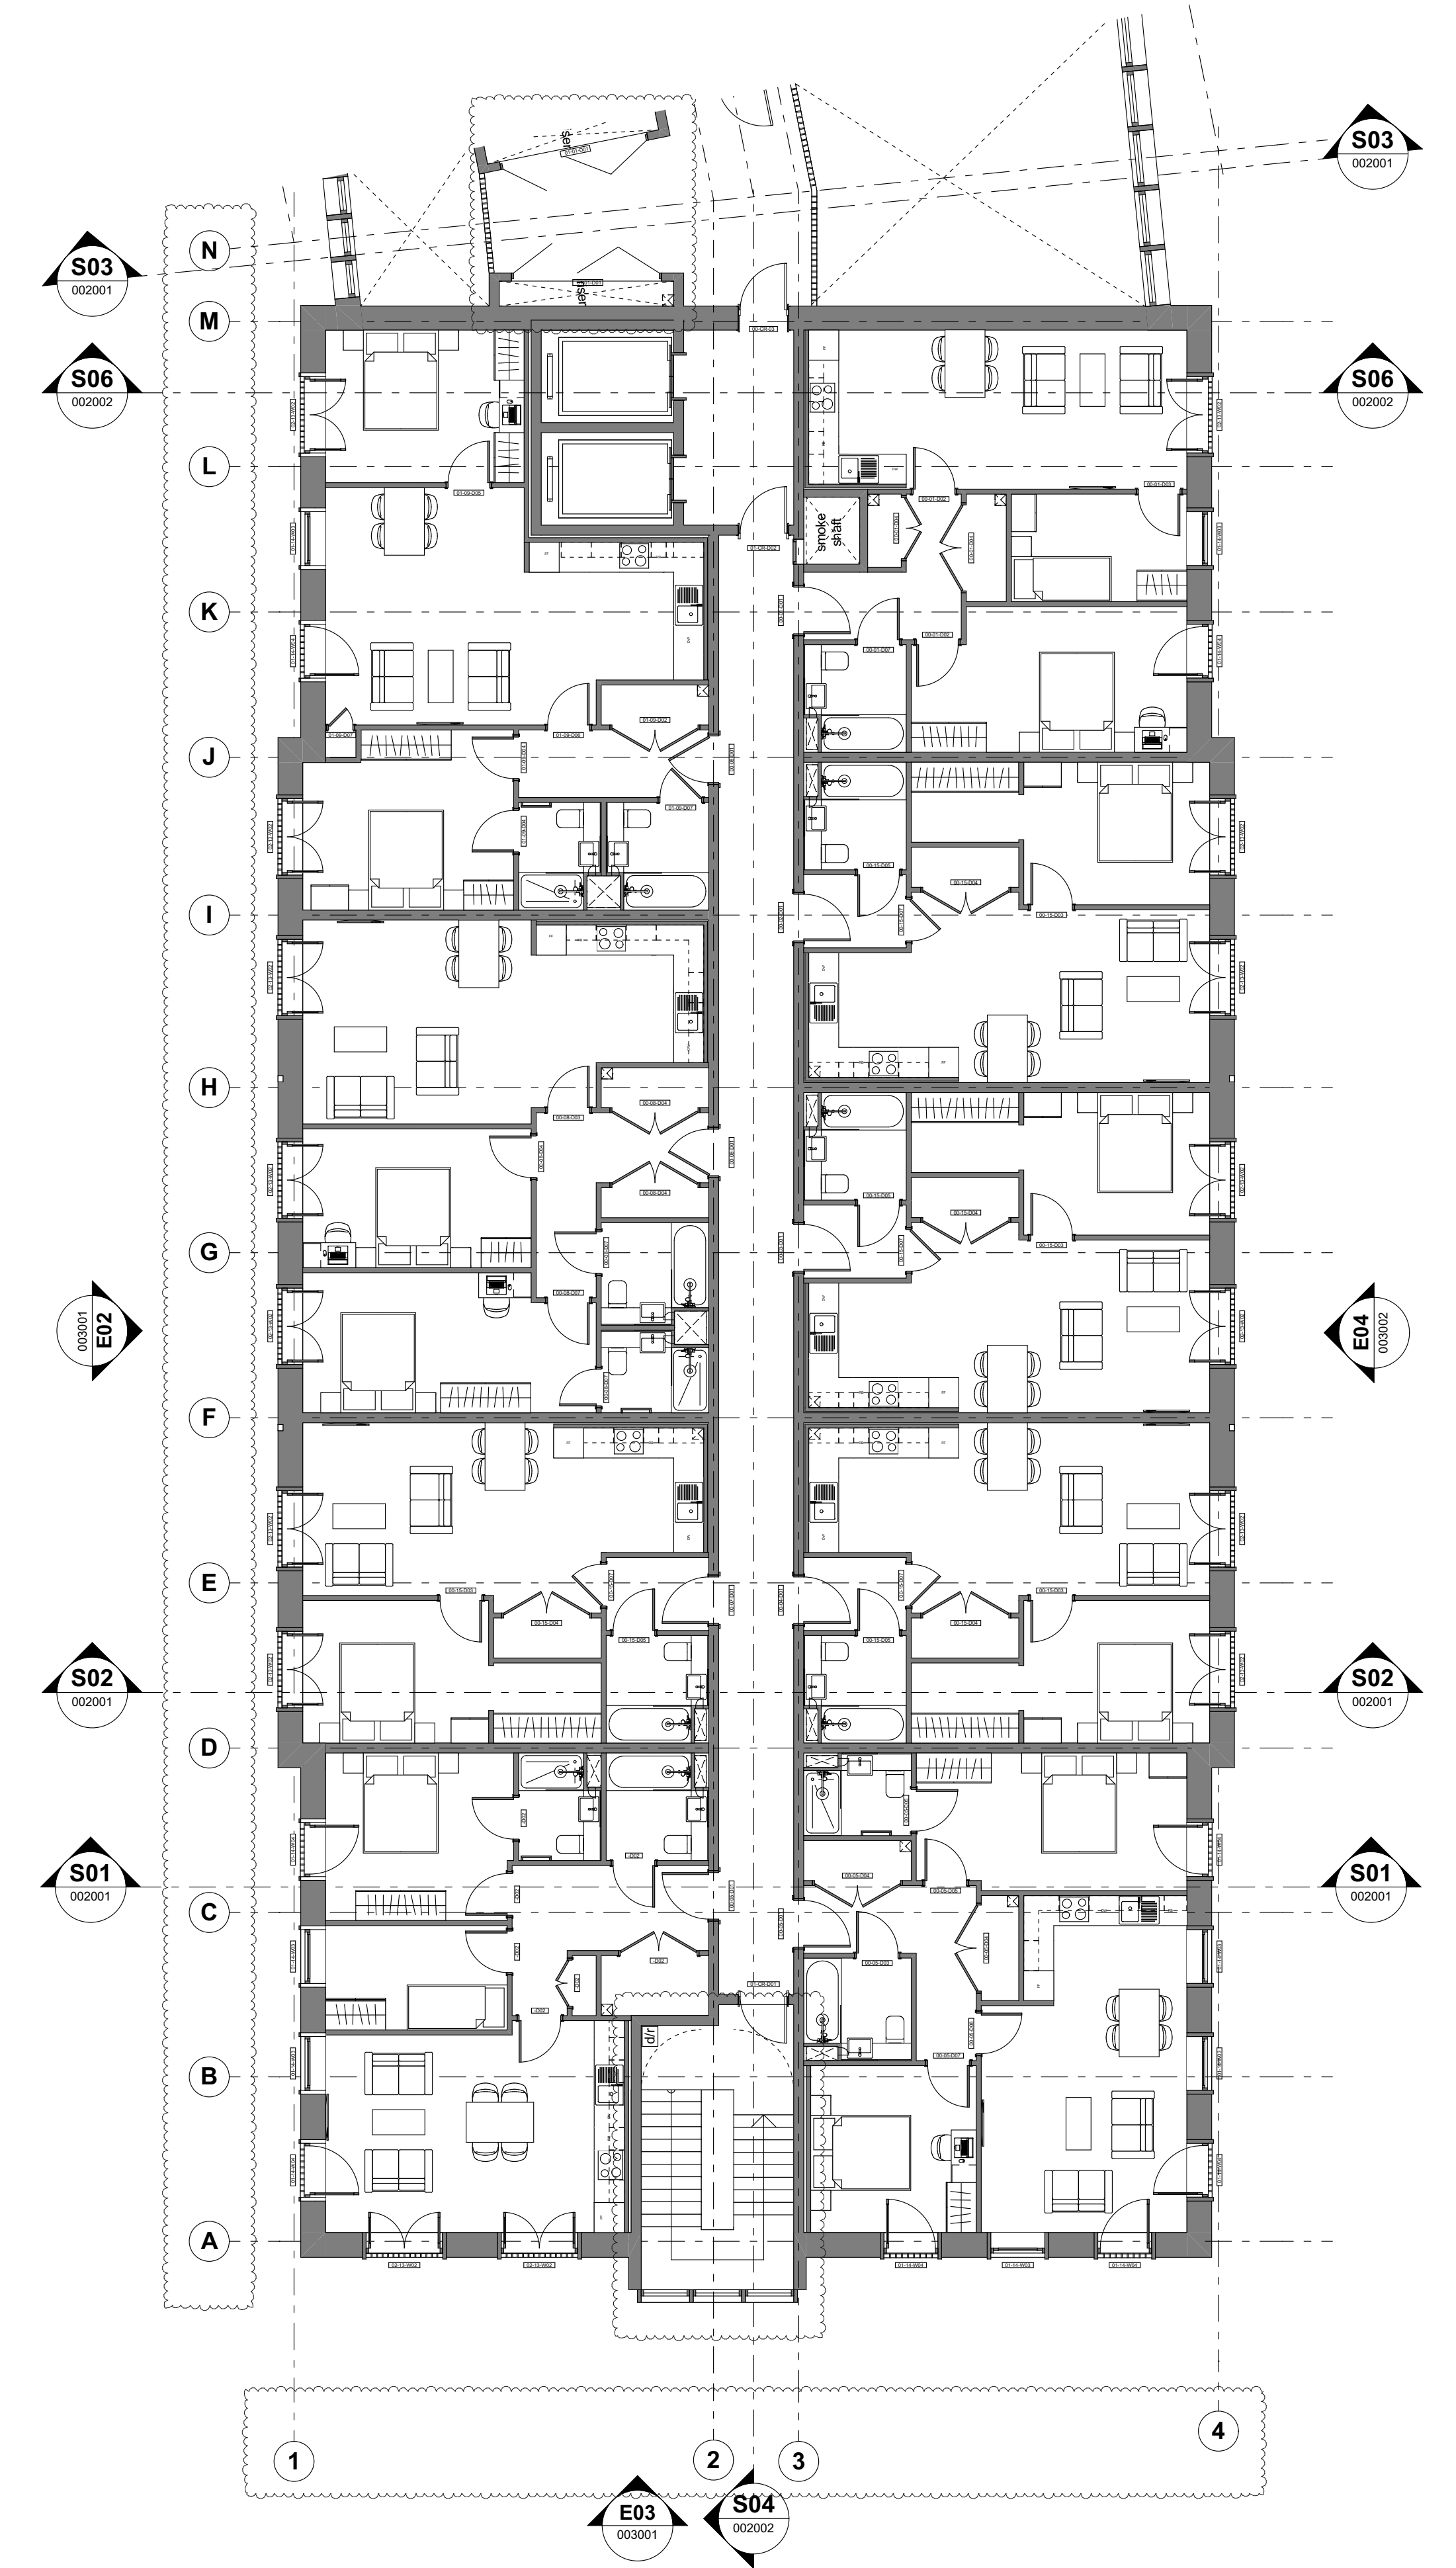

SOUTH WING 1:100

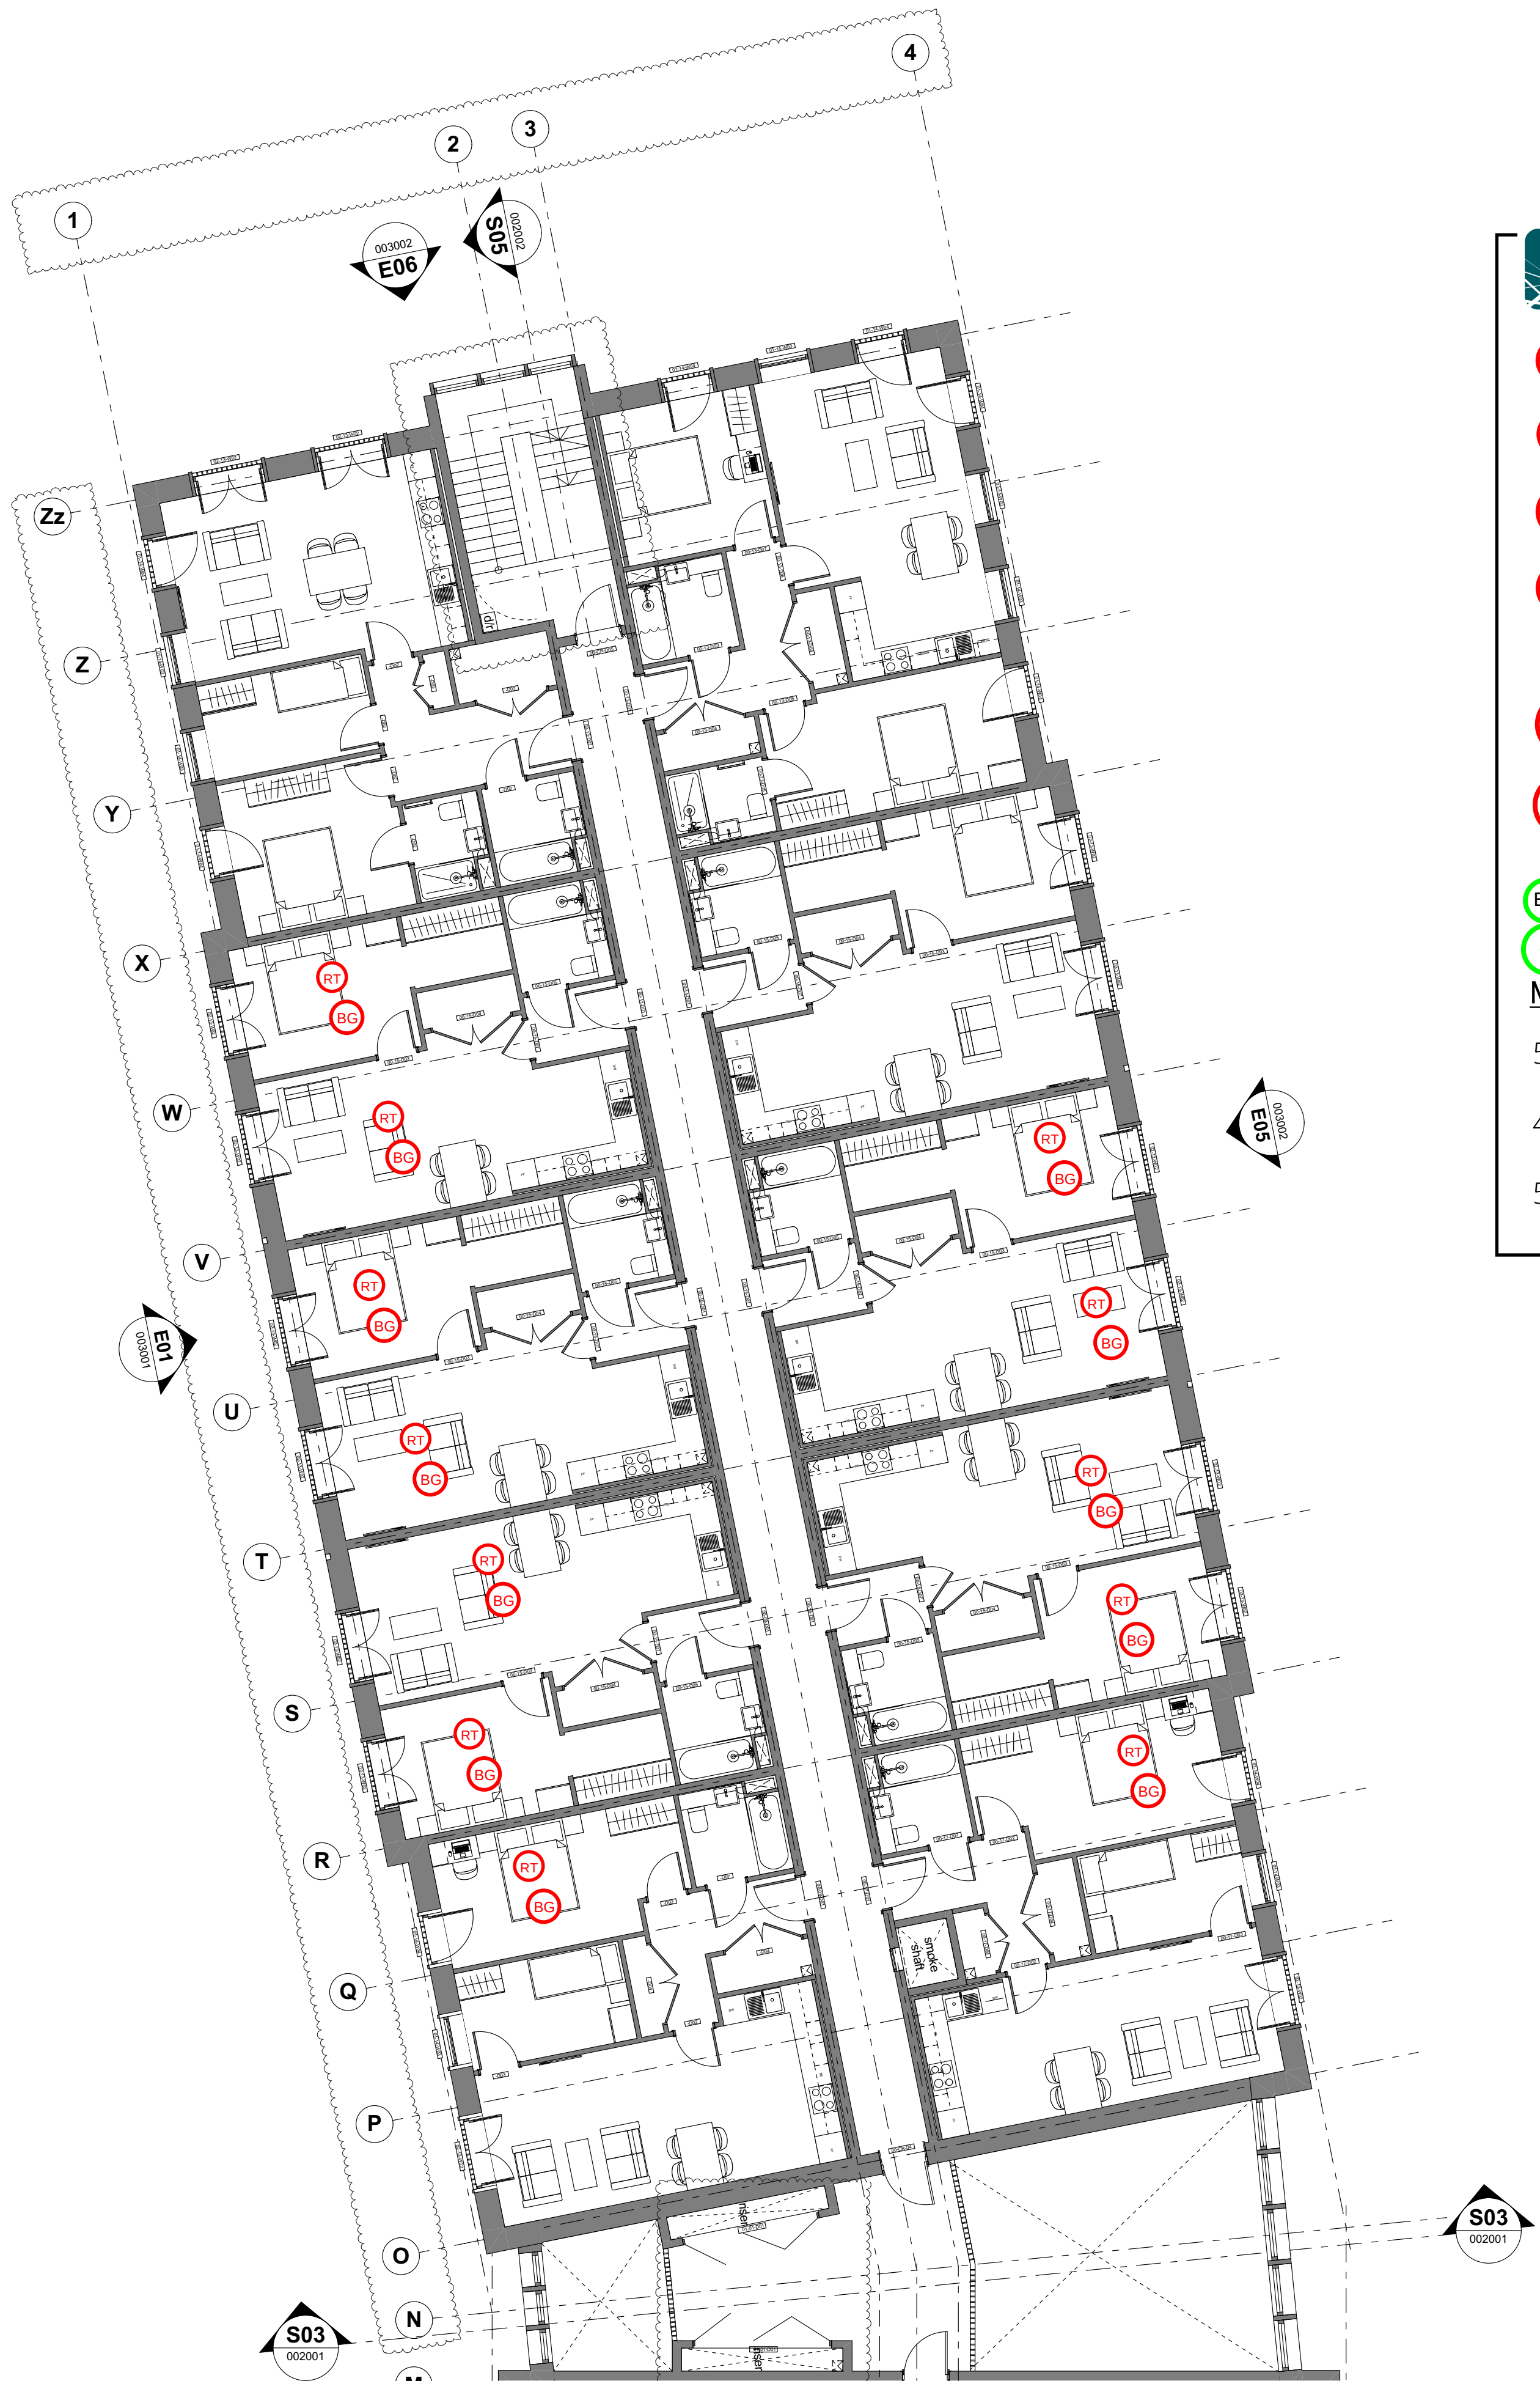

NORTH WING 1:100



BG

Background Noise Level

RT

Reverberation Time

SI Floor Up

SI Floor Up

SI Floor Down

SI Floor Down

SI Wall

SI Wall

IANL

IANL Measurement

IMP

Impact Measurement

BG RT

Extra Measurements

Minimum

5 Impact and SI Floor Tests

4 SI Wall Tests

5 IANL Measurements

Notes
Check all dimensions on site. Do not scale from this drawing
Report any discrepancies and omissions to HLM Architects
This Drawing is Copyright ©

P03	Grid, Stairs & Risers Revised	14.05.21	SG	VM
P02	Building to brick clims & new smoke riser	01.05.21	SG	DC
P01	Wall thickness & typology revised	09.04.21	SG	CC
Rev	Description	Date	By	Chk
Revisions	Suitability			
Project	S2			

Carnival Residential

Client


Mid-Group

Title

GA PLAN - FIRST FLOOR

Drawing No.	Revision
P1040-HLM-XX-01-DR-A-0011	P03

Scale @ A1	Drawn
1:100	SG
Date	Checked
24/03/2021	CC

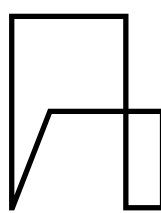

HLM Architects

© HLMArchitects
2nd Floor
The Ruskin Building
Tudor Square
Sheffield S1 2LA

www.hlmarchitects.com
T. +44 (0) 114 263 9600
F. +44 (0) 114 263 9650
sheffield@hlmarchitects.com