



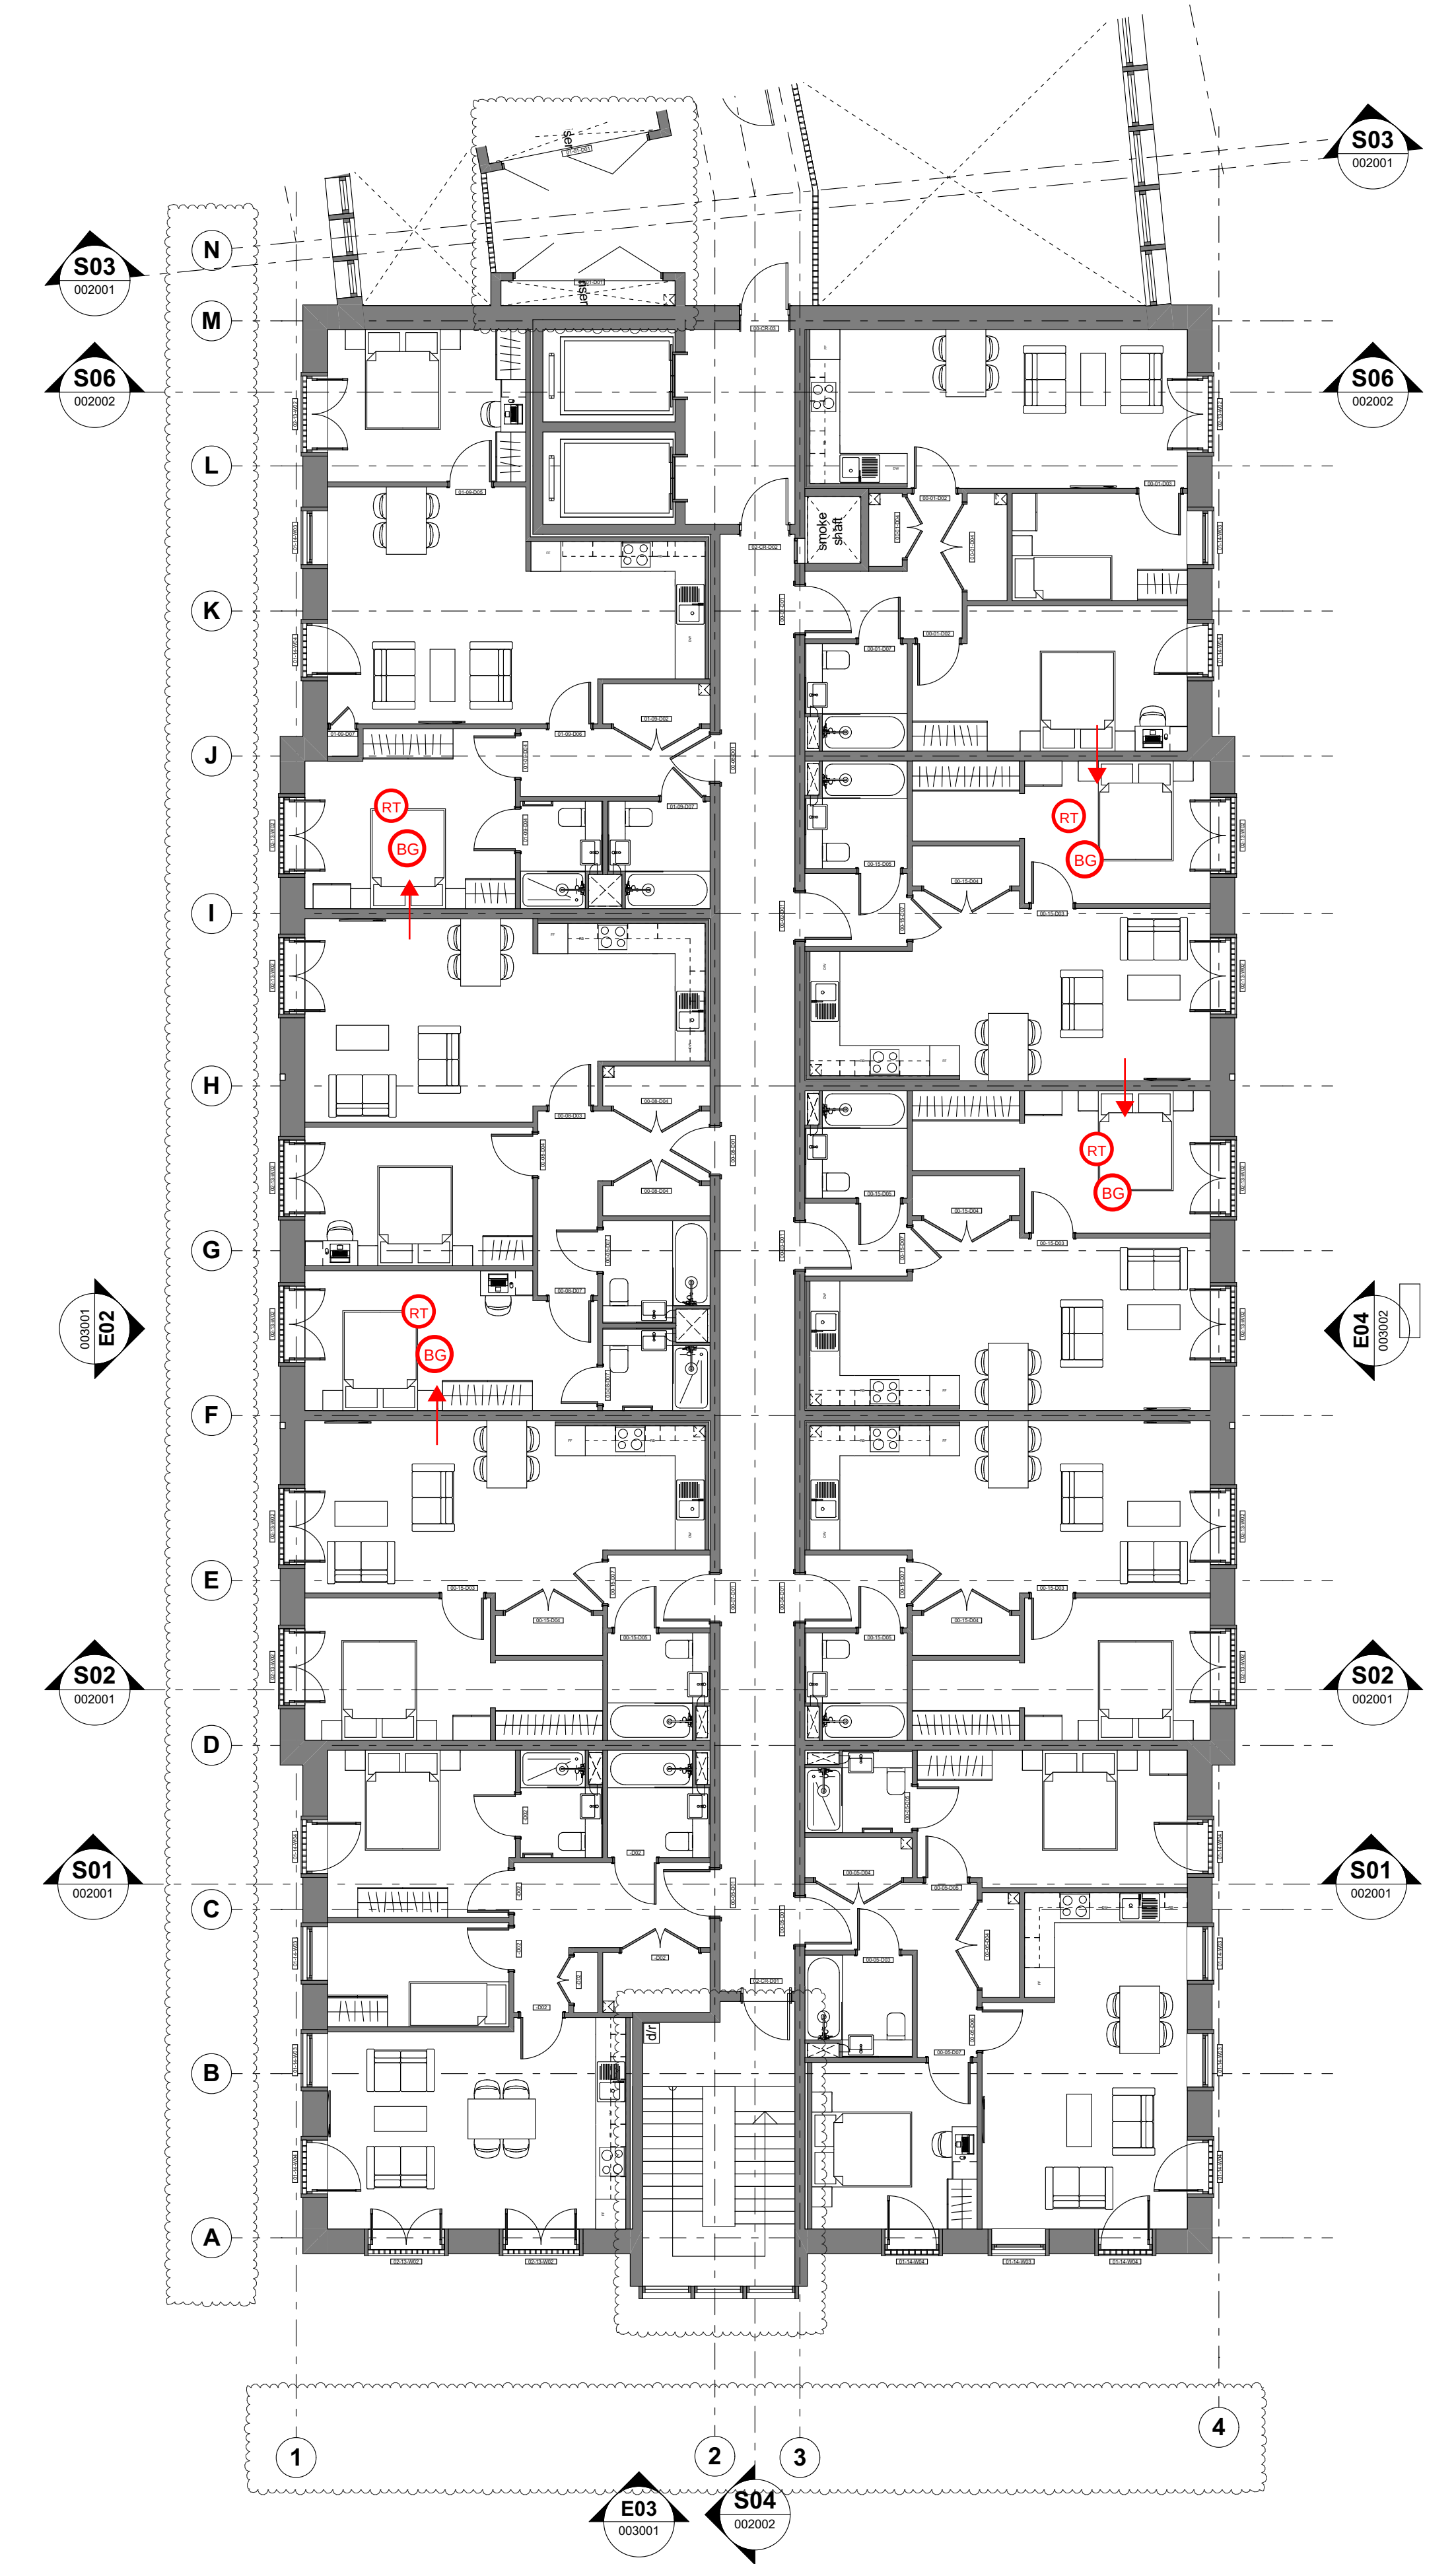

SOUTH WING

1:100

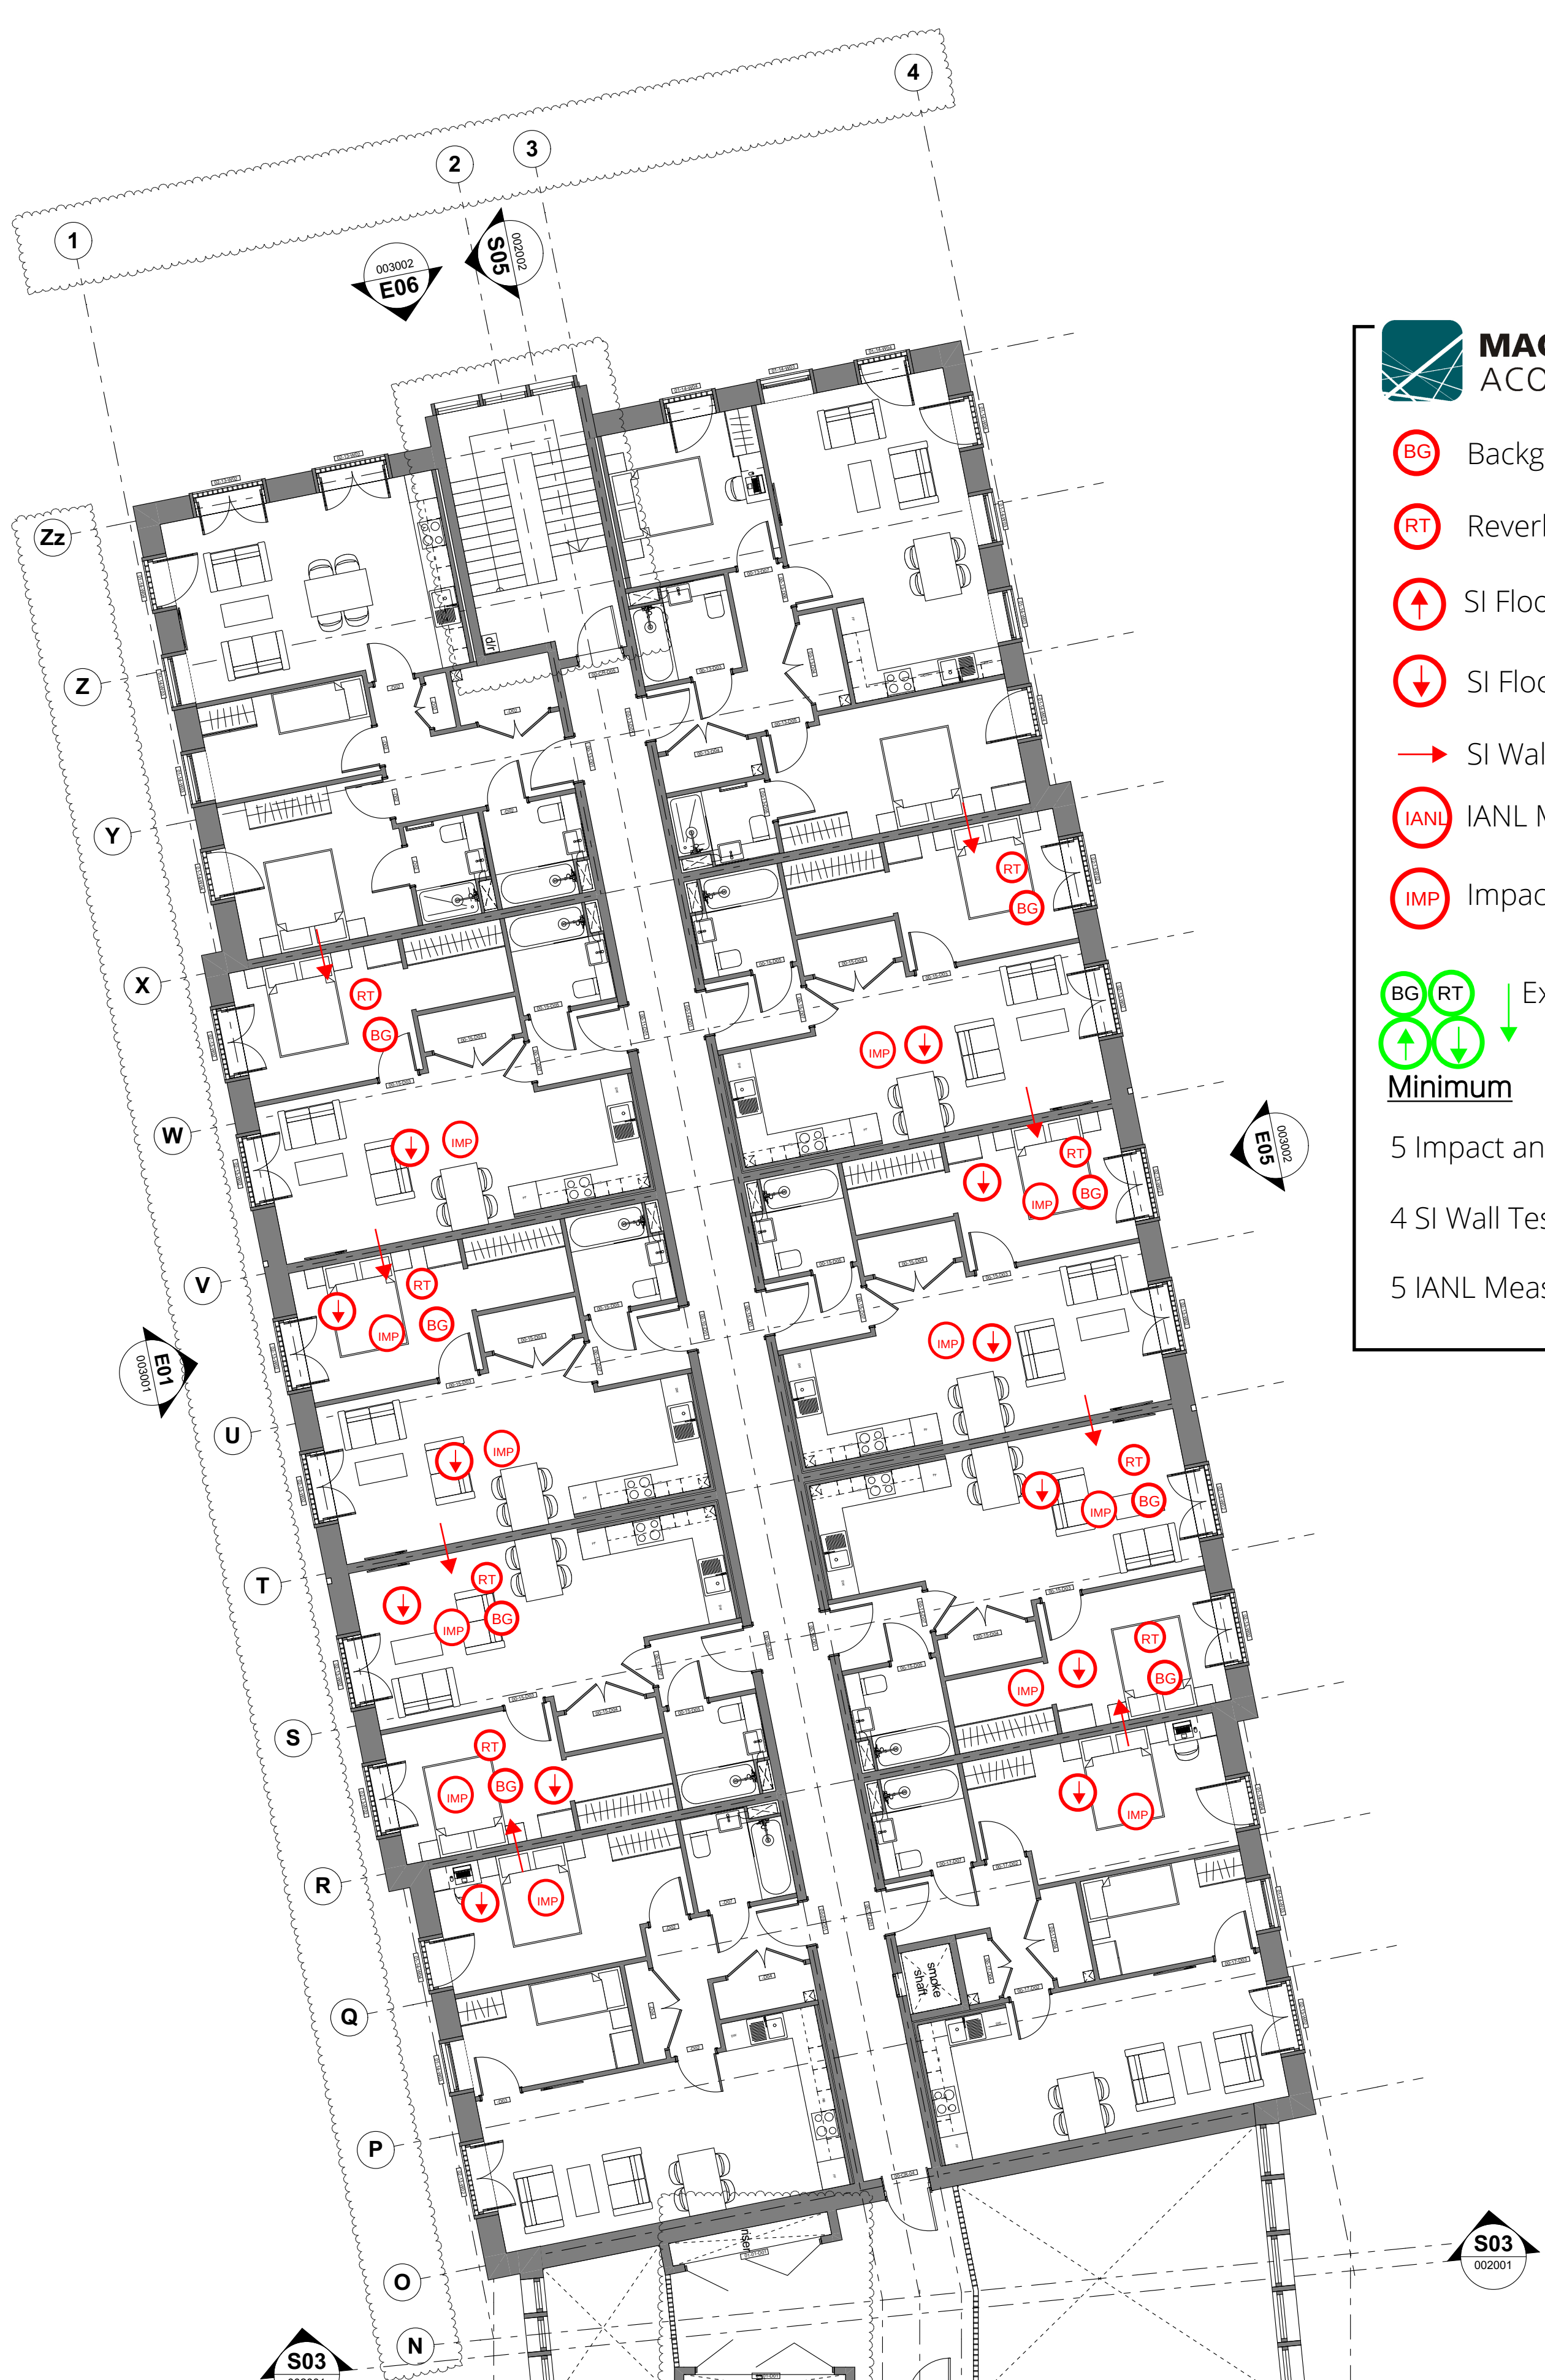

NORTH WING

1:100



- Background Noise Level
- Reverberation Time
- SI Floor Up
- SI Floor Down
- SI Wall
- IANL Measurement
- Impact Measurement

Extra Measurements
Minimum

- 5 Impact and SI Floor Tests
- 4 SI Wall Tests
- 5 IANL Measurements

Notes
Check all dimensions on site. Do not scale from this drawing.
Report any discrepancies and omissions to HLM Architects.
This Drawing is Copyright ©

P03	Grid, Stairs & Risers Revised	14.05.21	SG	VM
P02	Building to brick clims & new smoke riser	01.05.21	SG	DC
P01	Wall thickness & typology revised	09.04.21	SG	CC
Rev	Description	Date	By	Chk

Revisions	Suitability
Project	S2

Carnival Residential

Client

Mid-Group

Title

GA PLAN - SECOND FLOOR

Drawing No.	Revision
P1040-HLM-XX-02-DR-A-0012	P03

Scale @ A1	Drawn
1:100	SG
Date	Checked
24/03/2021	CC



© HLMArchitects
2nd Floor
The Ruskin Building
Tudor Square
Sheffield S1 2LA

www.hlmarchitects.com
T. +44 (0) 114 263 9600
F. +44 (0) 114 263 9650
sheffield@hlmarchitects.com