


KEYPLAN 1:2000

OTE:
his drawing forms part of the Hard Landscape Package of Works and should be read in
njunction with the full package, which consists of the following drawings & documents:

P1040-HLM-00-00-DR-L-0001 RESIDENTIAL LANDSCAPE MASTERPLAN
P1040-HLM-00-00-DR-L-0002 RESIDENTIAL SITE LEVELS PLAN SHEET 1
P1040-HLM-00-00-DR-L-0003 RESIDENTIAL SITE LEVELS PLAN SHEET 2
P1040-HLM-00-00-DR-L-3080 RESIDENTIAL HARD LANDSCAPE LAYOUT
P1040-HLM-00-00-DR-L-3090 RESIDENTIAL HARD LANDSCAPE DETAILS - CAR
ARK SHEET 1
P1040-HLM-00-00-DR-L-3091 RESIDENTIAL HARD LANDSCAPE DETAILS - CAR
ARK SHEET 2
P1040-HLM-00-00-DR-L-3092 RESIDENTIAL HARD LANDSCAPE DETAILS - RAIN
ARDENS
P1040-HLM-00-00-DR-L-3093 RESIDENTIAL HARD LANDSCAPE DETAILS - STEPS
P1040-HLM-00-00-DR-L-3094 RESIDENTIAL HARD LANDSCAPE DETAILS -
TYPICAL DETAILS SHEET 1
P1040-HLM-00-00-DR-L-3095 RESIDENTIAL HARD LANDSCAPE DETAILS -
TYPICAL DETAILS SHEET 2
P1040-HLM-00-00-DR-L-4501 RESIDENTIAL SOFT LANDSCAPE PLANTING
AYOUT
P1040-HLM-00-00-DR-L-4502 RESIDENTIAL SOFT LANDSCAPE PLANTING
CHEDULE
P1040-HLM-00-00-DR-L-4503 RESIDENTIAL SOFT LANDSCAPE TYPICAL DETAILS
P1040-HLM-XX-XX-SP-L-0060 LANDSCAPE SPECIFICATION


1 manhole covers to be recessed and finished with associated paving surface

1 manhole covers to be recessed and finished with associated paving surface.

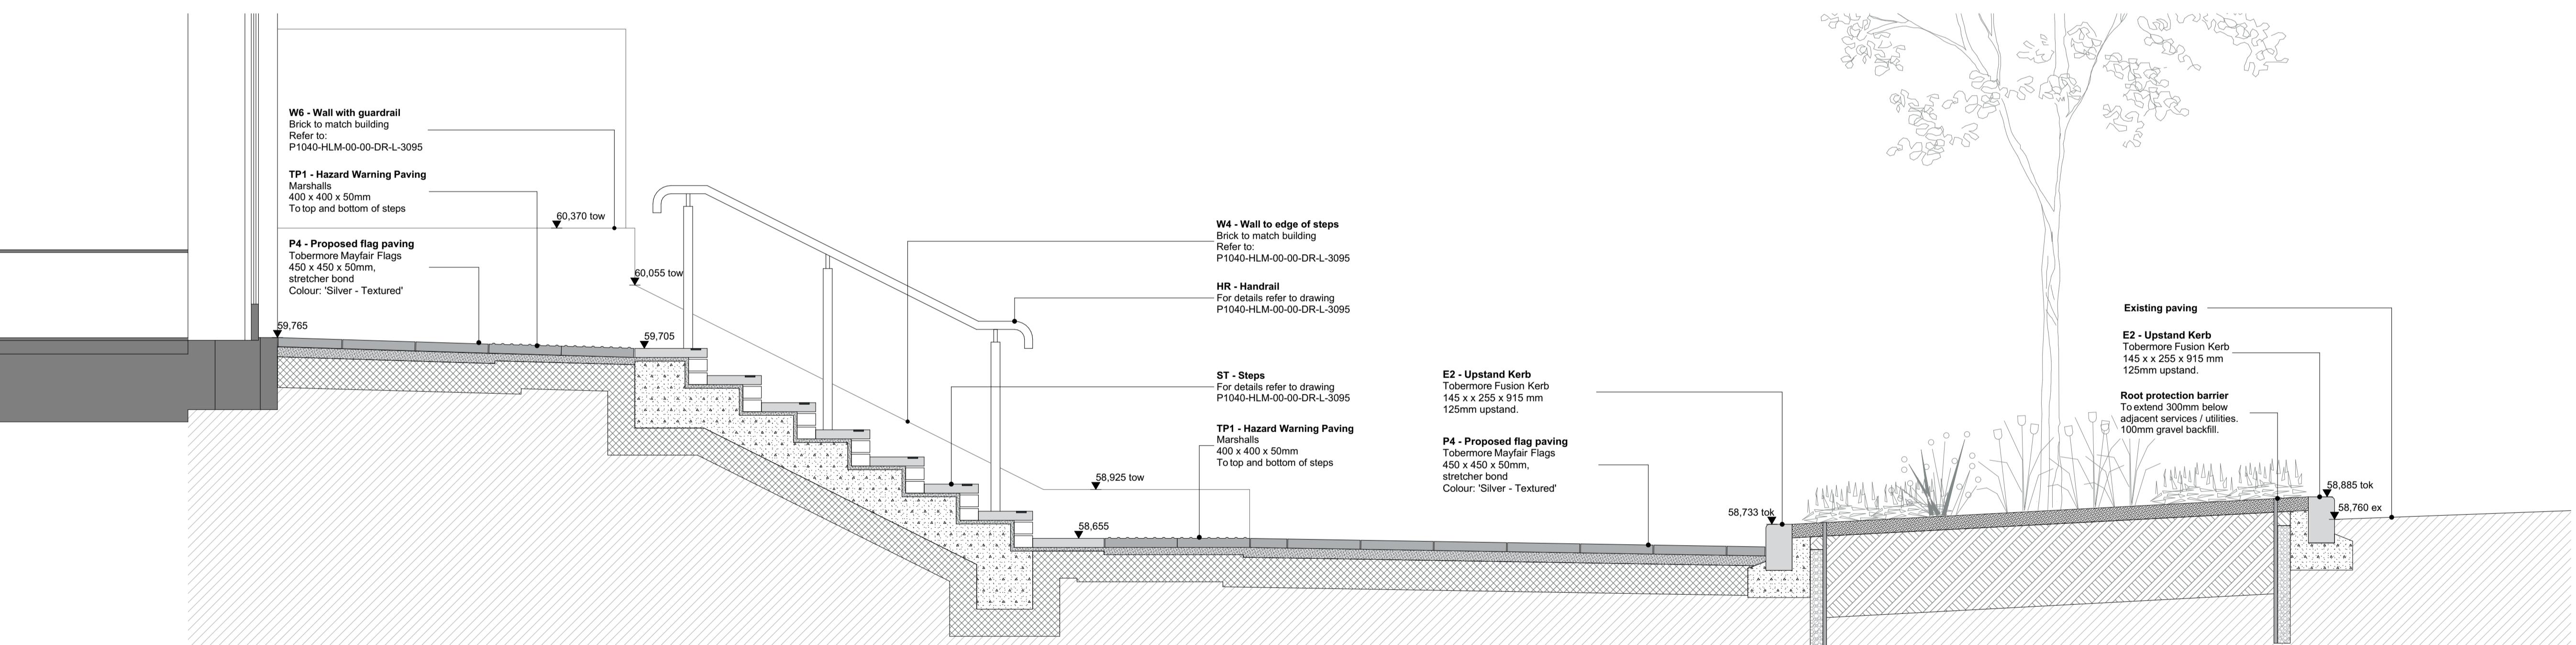

Ref	Description	Date	By	Chk
04	Construction Issue	07.02.25	CC	AO
09	Stage 5 Issue	24.01.25	CC	AO
03	Construction Issue	30.08.24	CC	SG
08	Stage 4 Issue	15.03.24	CC	AO
07	Stage 4 Issue	05.01.24	CC	AO
02	Stage 4 Issue	14.12.23	CC	AO
01	Stage 5 Issue	23.03.22	RW	AO
06	Granite specification updated	09.02.22	RW	AO
05	Access steps updated following footway widening	11.11.21	RW	AO
04	P4 Block Paving unit size amended	20.10.21	RW	AO
03	Final Stage 4 Issue	09.07.21	SL	NI
02	Draft Stage 4 Issue	02.07.21	RW	AO
01	Stage 3 Issue	21.05.21	RW	AO
00v	Description	Date	By	Chk

Carnival Residential

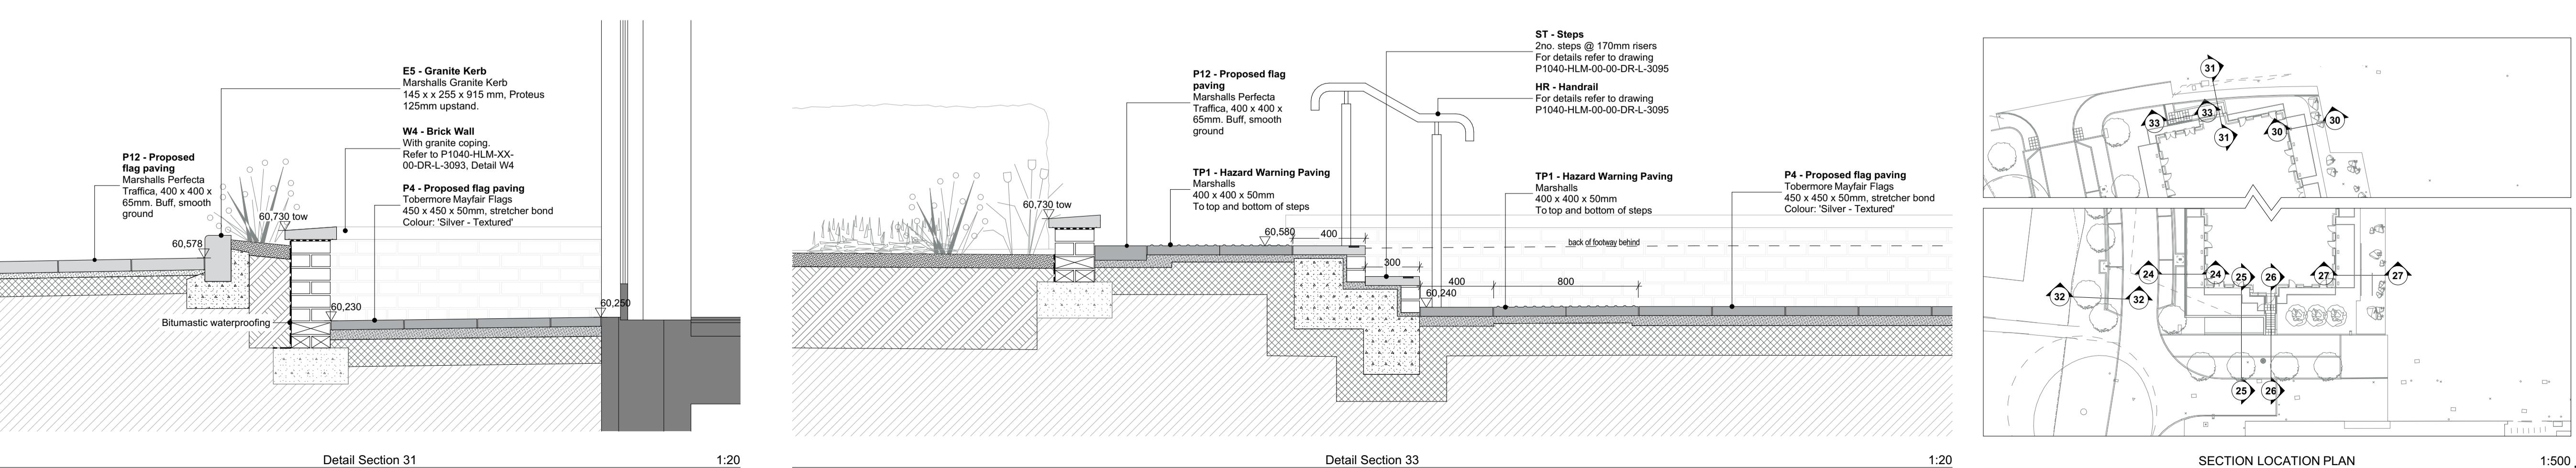

Drawing No.	Revision
P1040-HLM-XX-00-DR-L-3093	C04
Scale @ A1	Drawn
:20	SL
Date	Checked
21/05/21	NI