



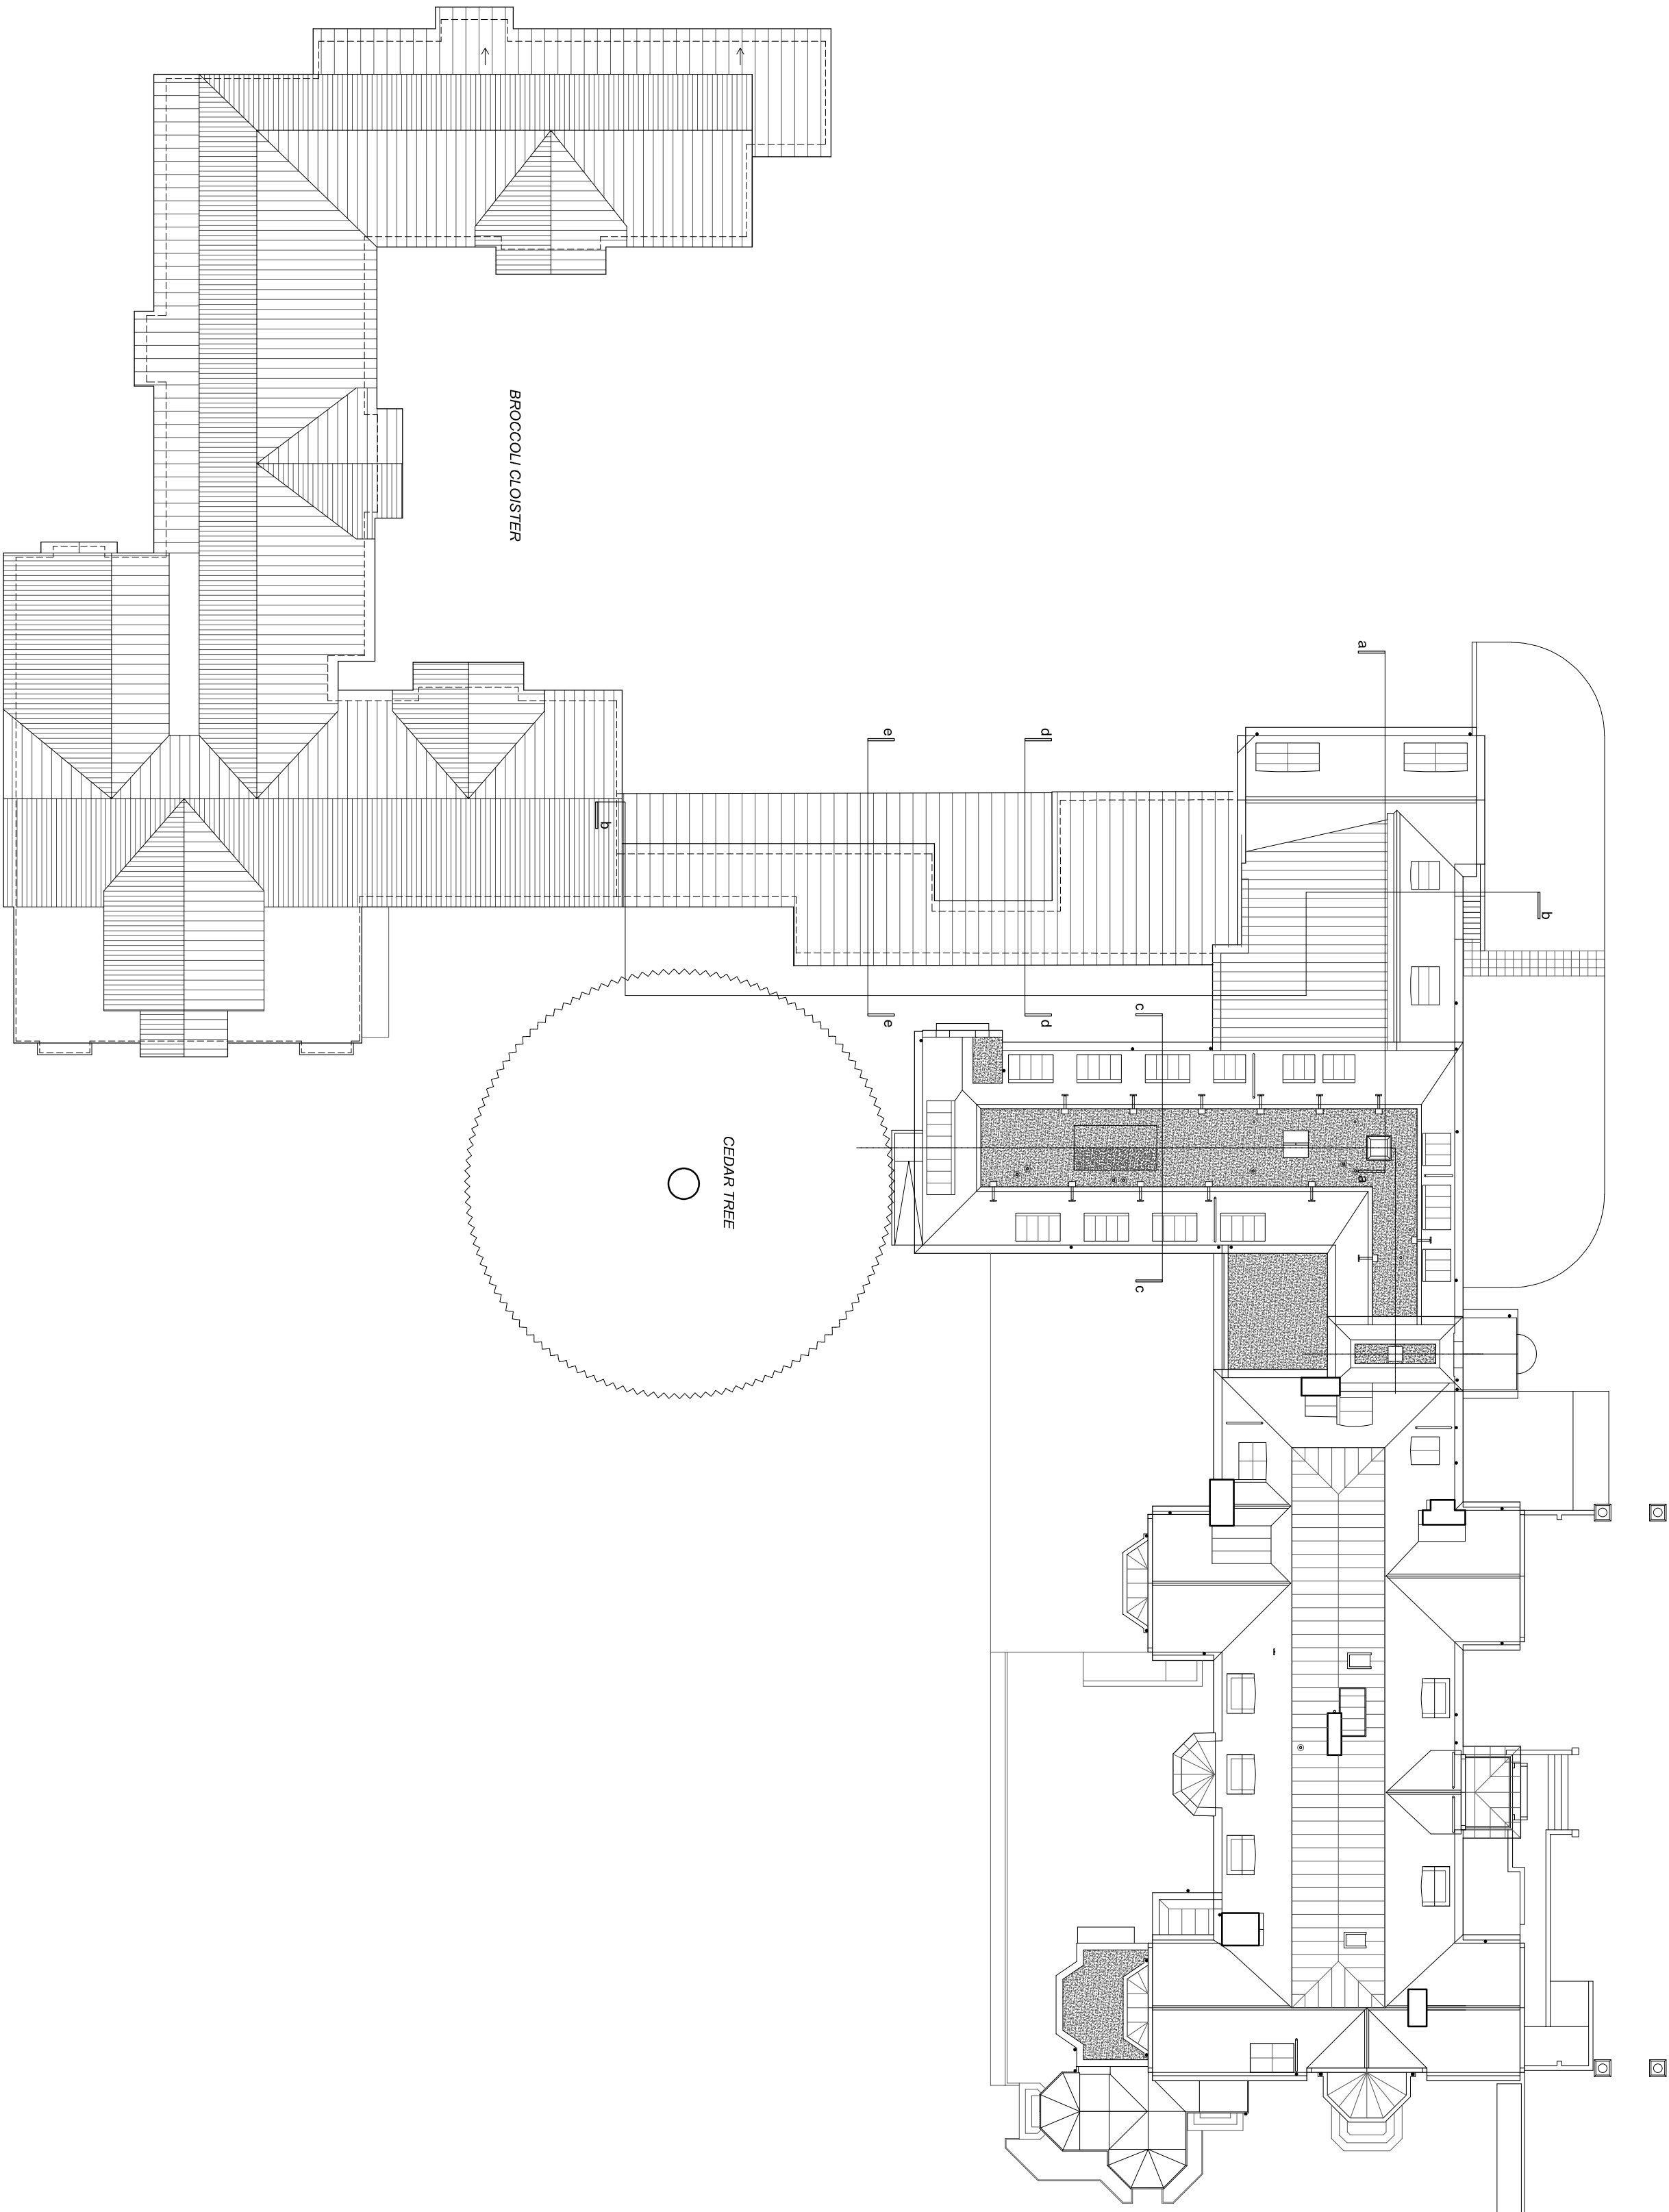

Global Roof Plan (Indicative)

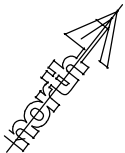

Rev A : Scale bar modified : Mar 25

0m 5m 10m 15m 20m 25m
1:250

