


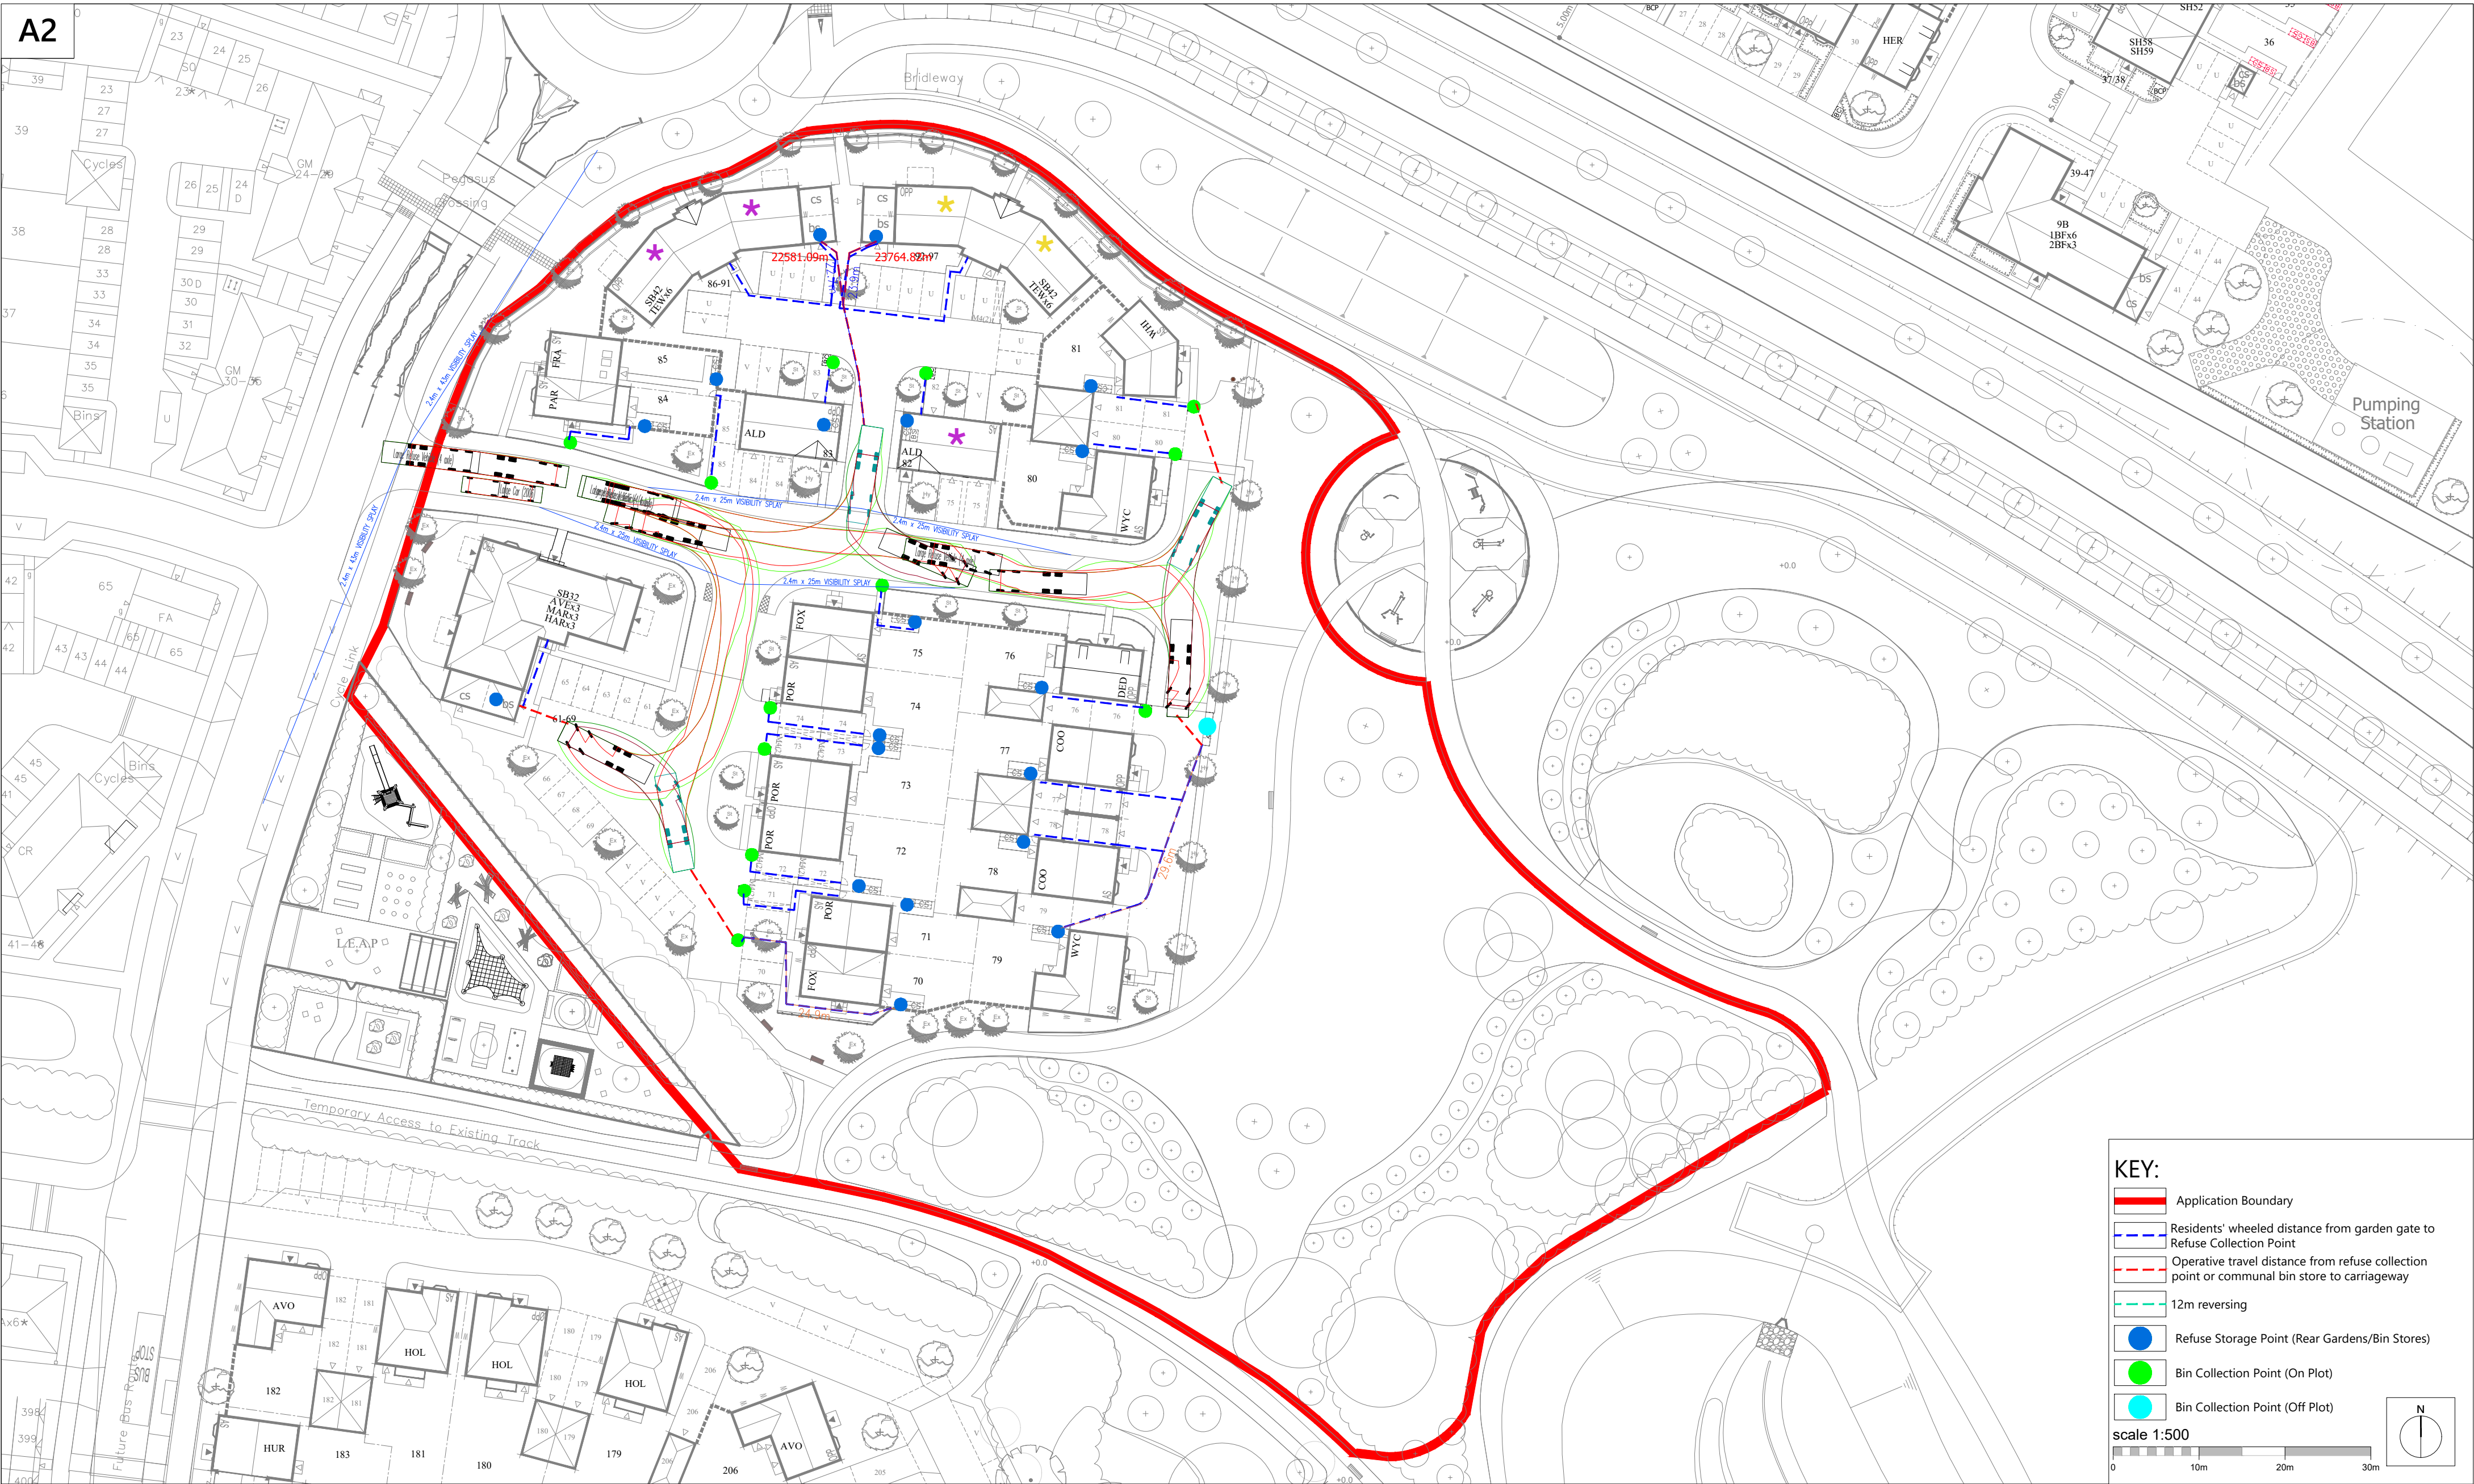

Romsey
T:01794 367703
F:01794 367276

Portishead
T:01275 407000
F:01794 367276

www.thrivearchitects.co.uk

This drawing is the copyright of Thrive Architects Ltd ©. All rights reserved. Ordnance Survey Data © Crown Copyright. All rights reserved. Licence No. 100007359. Permission is granted to scale from this drawing for the purposes of **Local Authority Planning Approval only**. For all other purposes DO NOT scale from this drawing. Contractors, sub-contractors and suppliers are to check all relevant dimensions and levels of the site and building before commencing any shop drawings or building work. Any discrepancies should be recorded to the Architect. Where applicable this drawing is to be read in conjunction with the Consultants' drawings.

Rev	Description	Date	Au	Ch
A	Planning Issue.	06.04.23	JF	TA
B	Base layout updated to suit PLN-8-1101 C. Planning Issue	20.12.23	JF	TA
C	Base layout updated to suit PLN-8-1101 D. Planning Issue	23.05.24	JF	TA
D	Base layout updated to suit PLN-8-1101 F. Planning Issue	20.03.25	IR	TA
E	Updated to suit current layout PLN-8-1101 G	03.09.25	NC	
F	Updated to suit current layout PLN-8-1101 H	18.09.25	NC	
G	Tracking updated	10.10.25	ZC	

Project **Finchwood Park, Finchampstead**
Drawing **Refuse Storage and Collection Plan**

Client	Barratt David Wilson Homes		
Job no.	BARR230213	Date	29.03.23
Dwg no.	PLN-8-1109	Rev.	G
Author	JF	Checker	
Status	PLANNING	Scale	1:500 at A2
		Office	Romsey
Client ref.			

