


DISCLAIMER NOTE  
ADJACENT PROPERTIES AND BOUNDARIES ARE SHOWN FOR ILLUSTRATIVE PURPOSES ONLY AND HAVE NOT BEEN SURVEYED UNLESS OTHERWISE STATED.  
ALL AREAS SHOWN ARE APPROXIMATE AND SHOULD BE VERIFIED BEFORE FORMING THE BASIS OF A DECISION.  
DO NOT SCALE OTHER THAN FOR PLANNING APPLICATION PURPOSES.  
ALL DIMENSIONS MUST BE CHECKED BY THE CONTRACTOR BEFORE COMMENCING WORK ON SITE.  
NO DEVIATION FROM DRAWING WILL BE PERMITTED WITHOUT THE PRIOR WRITTEN CONSENT OF ASCOT DESIGN.  
THE COPYRIGHT OF THIS DRAWING RESTS WITH ASCOT DESIGN AND MAY NOT BE REPRODUCED IN ANY FORM  
WITHOUT THE PRIOR WRITTEN CONSENT OF ASCOT DESIGN.  
GROUND FLOOR SLABS, FOUNDATIONS, SUBSTRUCTURES, ETC. ALL WORK BELOW GROUND LEVEL IS SHOWN PROVISIONALLY. INSPECTION OF GROUND CONDITIONS IS ESSENTIAL PRIOR TO WORK COMMENCING.  
REASSESSMENT IS ESSENTIAL WHEN THE GROUND CONDITIONS ARE APPARENT, AND REDESIGN MAY BE NECESSARY IN THE LIGHT OF GROUND CONDITIONS. THE CONTRACTOR IS RESPONSIBLE FOR ESTABLISHING THE SOIL AND SUB-SOIL CONDITIONS RESTS WITH THE CONTRACTOR.

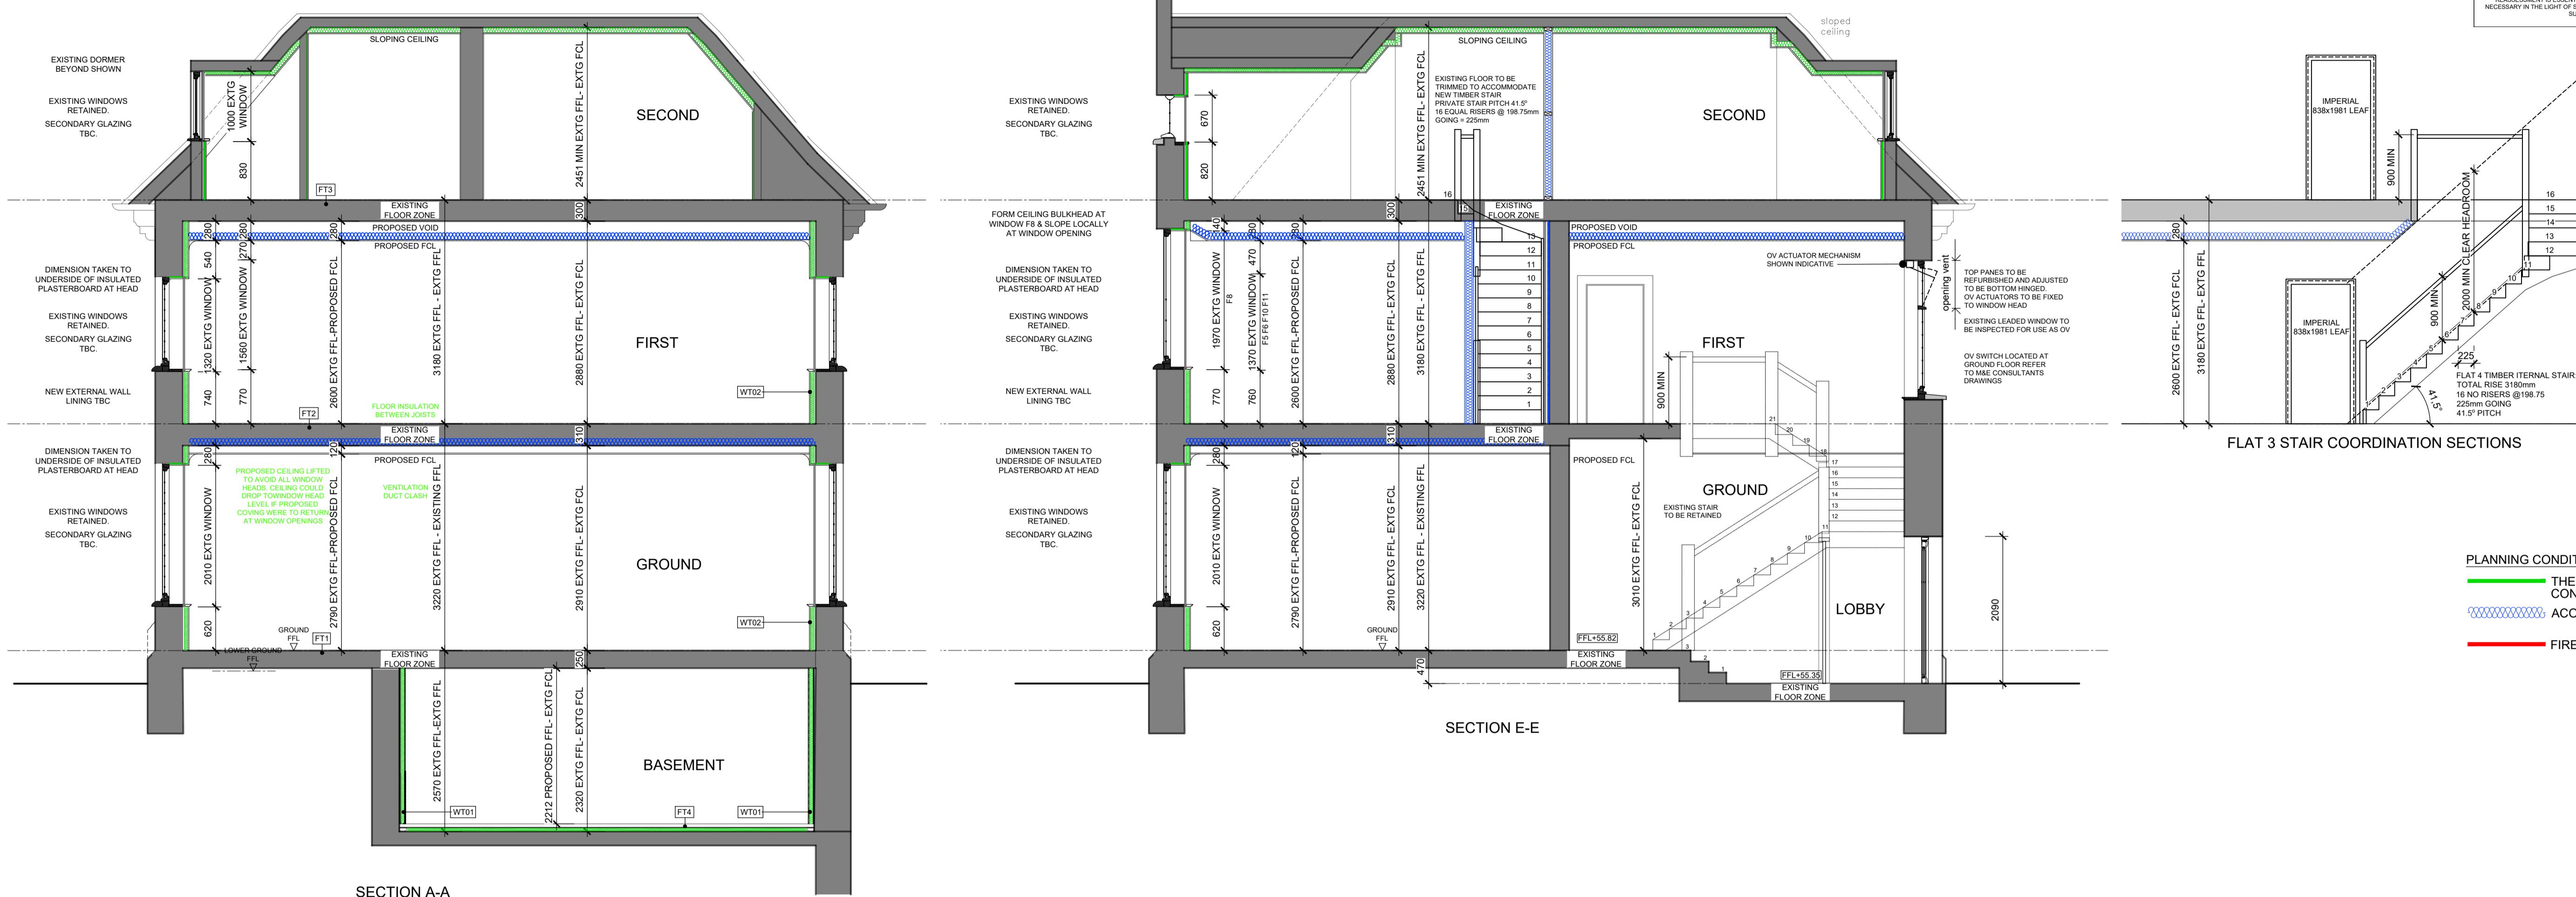

Rev	Date	Detail	Drawn	Chk
C1	29.08.25	CONSTRUCTION ISSUE	RS	CH
P2	13.06.25	LIGHTWELL DELETED.	RS	CH
P1	27.05.25	PRELIMINARY ISSUE	RS	CH

0 1m 2m 3m 4m 5m

0 100mm

Status	
CONSTRUCTION	ASCOT DESIGN

HEAD OFFICE  
Ashurst Manor,  
Ashurst Park, Church  
Lane, Sunninghill,  
Ascot, SL5 7D  
Tel: 01344 299 330

MANCHESTER  
No. 1 Booths Park,  
Chelford Road,  
Knutsford,  
WA16 8GS  
Tel: 01655 756 147

LONDON  
29 Farm Street,  
Mayfair,  
London,  
W1J 5RL  
Tel: 020 39940015

Email: info@ascotdesign.com  
www.ascotdesign.com

Client	MR STEVE HICKS
Project Title	THE MOAT HOUSE, BIGGS LANE, ARBORFIELD, WOKINGHAM RG29LN
Drawing Title	SECTION
Scale	1:50@ A1
Date	MAY 2025
Drawn	RJS
Rev	C1
Job N°	25-J4803
Drawing N°.	13-001

The Copyright in this document and design is confidential to  
and the property of Ascot Design Limited.