
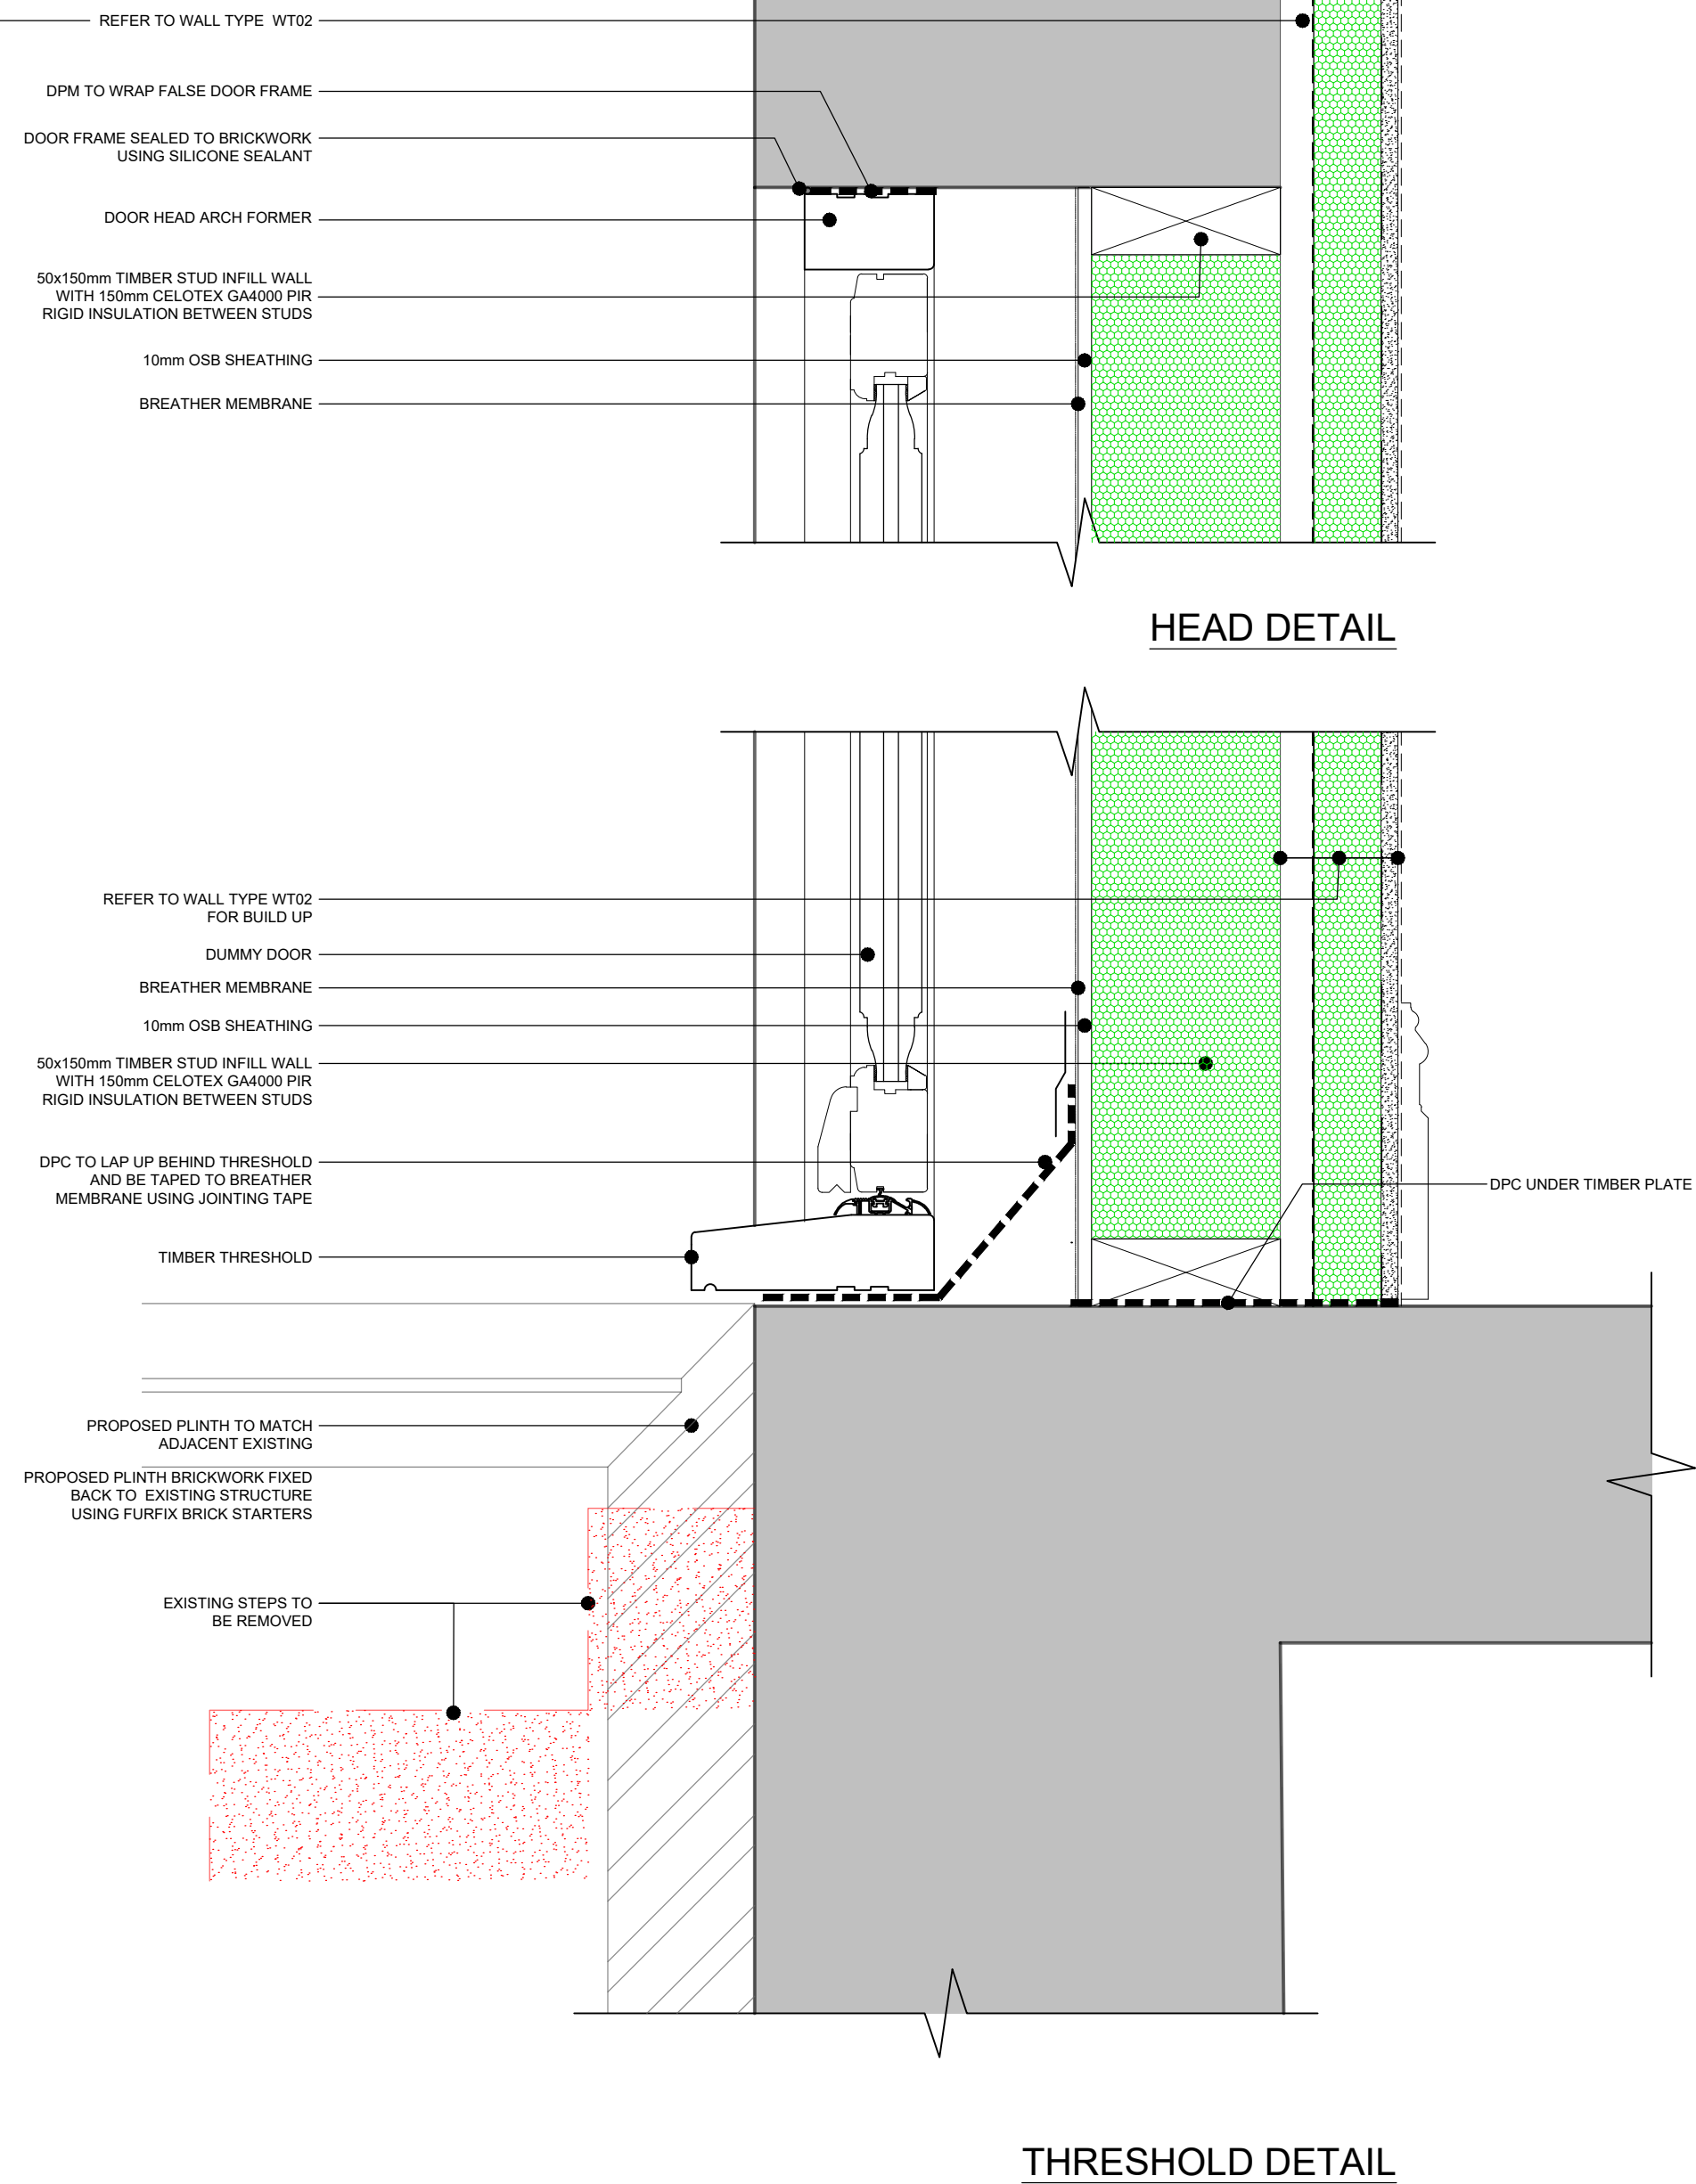


DISCLAIMER NOTE
ADJACENT PROPERTIES AND BOUNDARIES ARE SHOWN FOR ILLUSTRATIVE PURPOSES ONLY AND HAVE NOT BEEN SURVEYED UNLESS OTHERWISE STATED.
ALL AREAS SHOWN ARE APPROXIMATE AND SHOULD BE VERIFIED BEFORE FORMING THE BASIS OF A DECISION.
DO NOT SCALE OTHER THAN FOR PLANNING APPLICATION PURPOSES.
ALL DIMENSIONS MUST BE CHECKED BY THE CONTRACTOR BEFORE COMMENCING WORK ON SITE.
NO DEVIATION FROM DRAWING WILL BE PERMITTED WITHOUT THE PRIOR WRITTEN CONSENT OF ASCOT DESIGN.
THE COPYRIGHT OF THIS DRAWING REMAINS WITH ASCOT DESIGN AND MAY NOT BE REPRODUCED IN ANY FORM WITHOUT WRITTEN CONSENT.
GROUND FLOOR SLABS, FOUNDATIONS, SUB-STRUCTURES, ETC. ALL WORK BELOW GROUND LEVEL IS SHOWN PROVISIONALLY. INSPECTION OF GROUND CONDITIONS IS ESSENTIAL PRIOR TO WORK COMMENCING.
REASSESSMENT IS ESSENTIAL WHEN THE GROUND CONDITIONS ARE APPARENT, AND REDESIGN MAY BE NECESSARY IN THE LIGHT OF SOIL CONDITIONS FOUND. THE RESPONSIBILITY FOR ESTABLISHING THE SOIL AND SUB-SOIL CONDITIONS RESTS WITH THE CONTRACTOR.

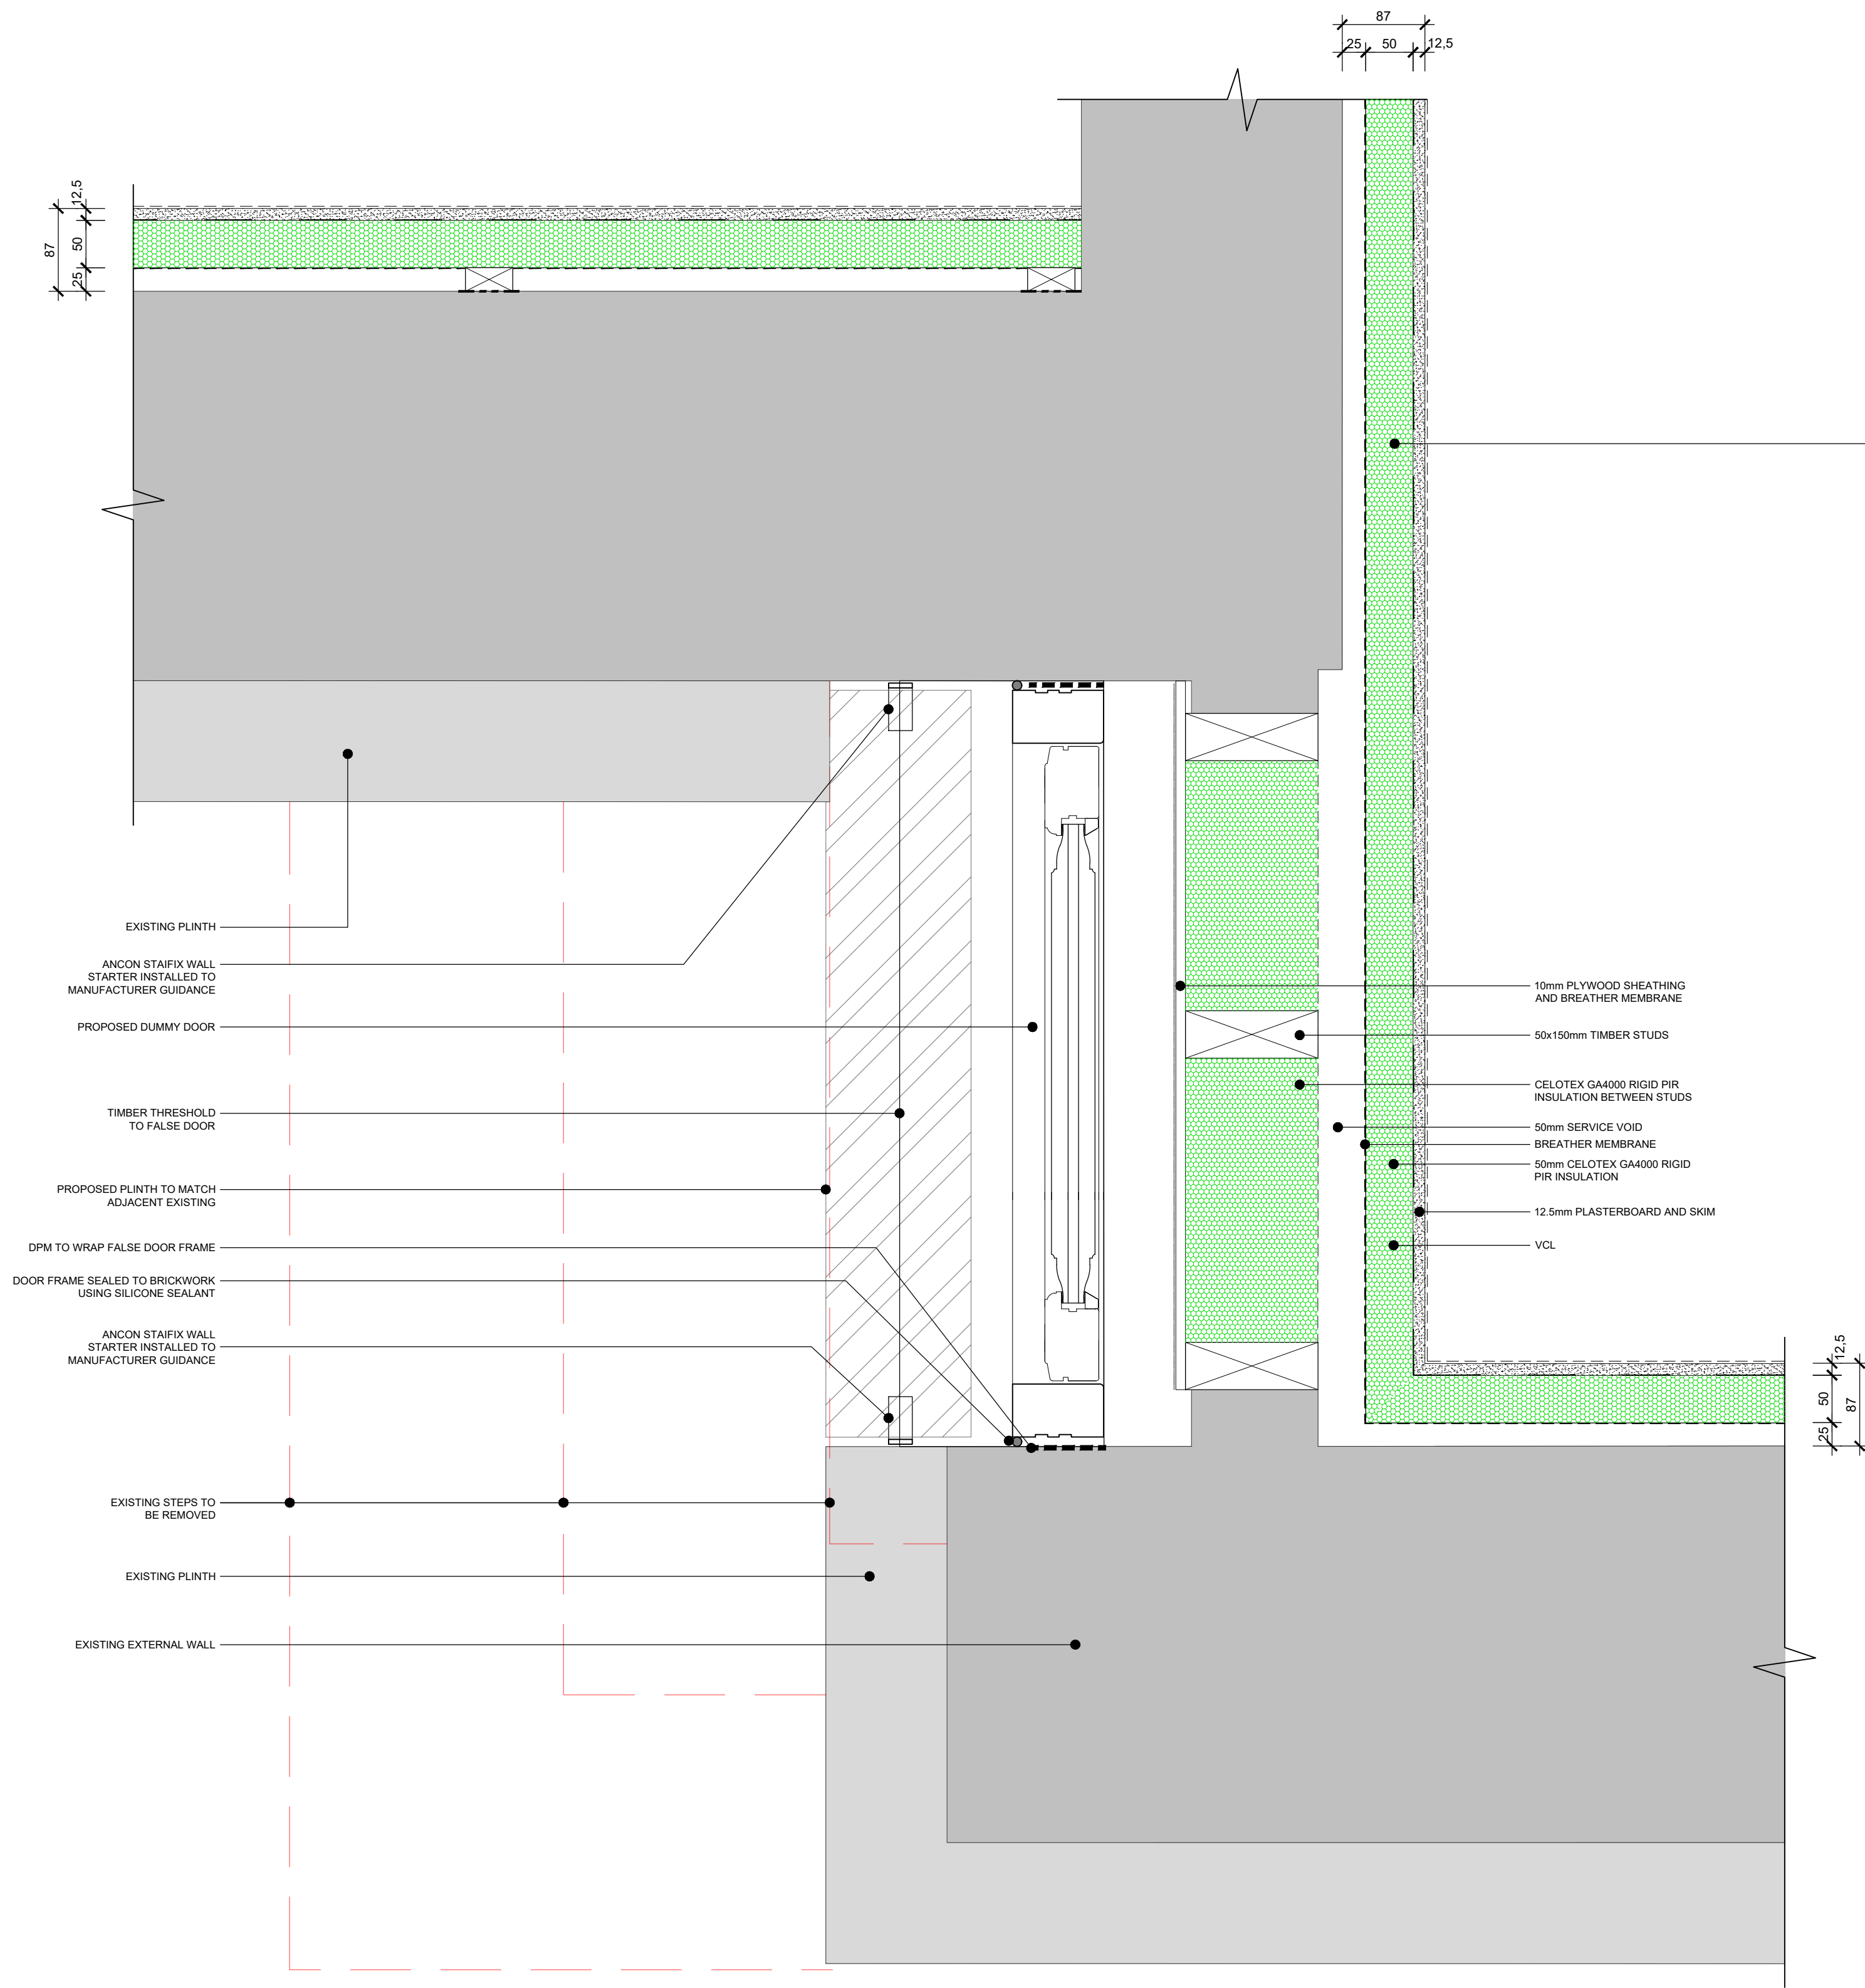

Rev	Date	Detail	Drawn	Chk
C1	29.08.25	CONSTRUCTION ISSUE	RS	CH

0 100mm 200mm 300mm 400mm 500mm

0 100mm

SCALE 1:5

Status

CONSTRUCTION

ASCOT DESIGN
Timeless architecture

HEAD OFFICE
Ashurst Manor,
Ashurst Park, Church
Lane, Summinghill,
Ascot, SL5 7DD
Tel: 01344 299 330

MANCHESTER
No. 1 Booths Park,
Chelford Road,
Knutsford,
WA16 9CS
Tel: 01565 756 147

LONDON
29 Farm Street,
Mayfair,
London,
W1J 5PL
Tel: 020 39940015

Email: info@ascotdesign.com
www.ascotdesign.com

f i p in y

Client

MR STEVE HICKS

Project Title

THE MOAT HOUSE, BIGGS LANE,
ARBORFIELD, WOKINGHAM RG29LN

Drawing Title

EXTERNAL FALSE DOOR G15 DETAILS

Scale	Date	Drawn	Rev
1:5@ A1	JUN 2025	RJS	C1

Job N°	Drawing N°
25-J4803	16-005

The Copyright in this document and design is confidential to and the property of Ascot Design Limited.

PLAN - REVEAL

EXTERNAL FALSE DOOR G15