



## NOTES

1. Contractors must check all dimensions on site. Only figured dimensions are to be worked from. Discrepancies must be reported to the Architect or Engineer before proceeding. © This drawing is copyright.
2. All plans and drawings are drawn true to stated scales and can be used for the purpose of planning only. Responsibility is not accepted for errors made by others in scaling from this drawing.
3. Reproduced from OS Sitemap ® by permission of Ordnance Survey on behalf of The Controller of His Majesty's Stationery Office. © Crown copyright 2008. All rights reserved. Licence number 100007126.
4. Until technical approval has been obtained from the relevant authorities, all drawings are issued as preliminary and not for construction. Should the Contractor commence site work prior to approval being given it is entirely at their own risk.

## SAFETY, HEALTH AND ENVIRONMENTAL


In addition to the hazards, risks normally associated with the type of work detailed on this drawing, note the following significant risks and information.

## Construction:

## 1. Underground services and utilities.

For information relating to end use, maintenance, demolition, see the health and safety file.

It is assumed that all works will be carried out by a competent Contractor, where appropriate, to an approved method statement.

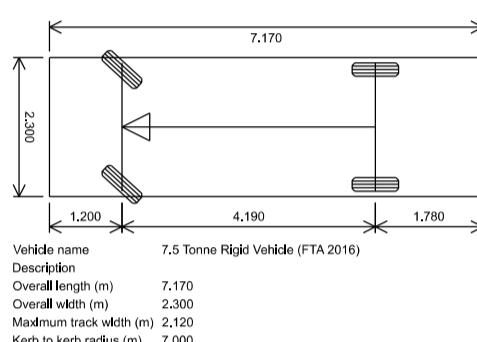

B	Revised to latest layout	ShD	SD	29.09.23
A	Revised layout	ShD	SD	30.07.23
REV	DESCRIPTION	DRN	CHD	DATE
<input checked="" type="checkbox"/> PRELIMINARY <input type="checkbox"/> INFORMATION <input type="checkbox"/> TENDER				
<input type="checkbox"/> CONSTRUCTION <input type="checkbox"/> AS BUILT				
SCALE		1:500 @ A1	DATE	JUNE 2025
DRAWN		DSH	CHK	ShD
DRAWING NO. 19632-ARB-100-003			REV	B

**TITLE** PARCEL N, ABORFIELD GREEN  
WOKINGHAM

---

## DETAILS

DELIVERY VAN TRACKING

# Woods Hardwick

Architecture | Engineering | Planning | Surveying

ONLINE: [mail@woodshardwick.com](mailto:mail@woodshardwick.com) | [woodshardwick.com](http://woodshardwick.com)

PLEASE CONSIDER THE ENVIRONMENT BEFORE PRINTING THIS DRAWING.