



Reproduced from the Ordnance Survey Map with the permission of the Controller of H.M. Stationery Office. Crown copyright and database rights 2024 Ordnance Survey. All rights reserved. No part of this publication may be reproduced without the prior written permission of the Controller of H.M. Stationery Office. Ordnance Survey is not responsible for any errors or omissions in this publication.

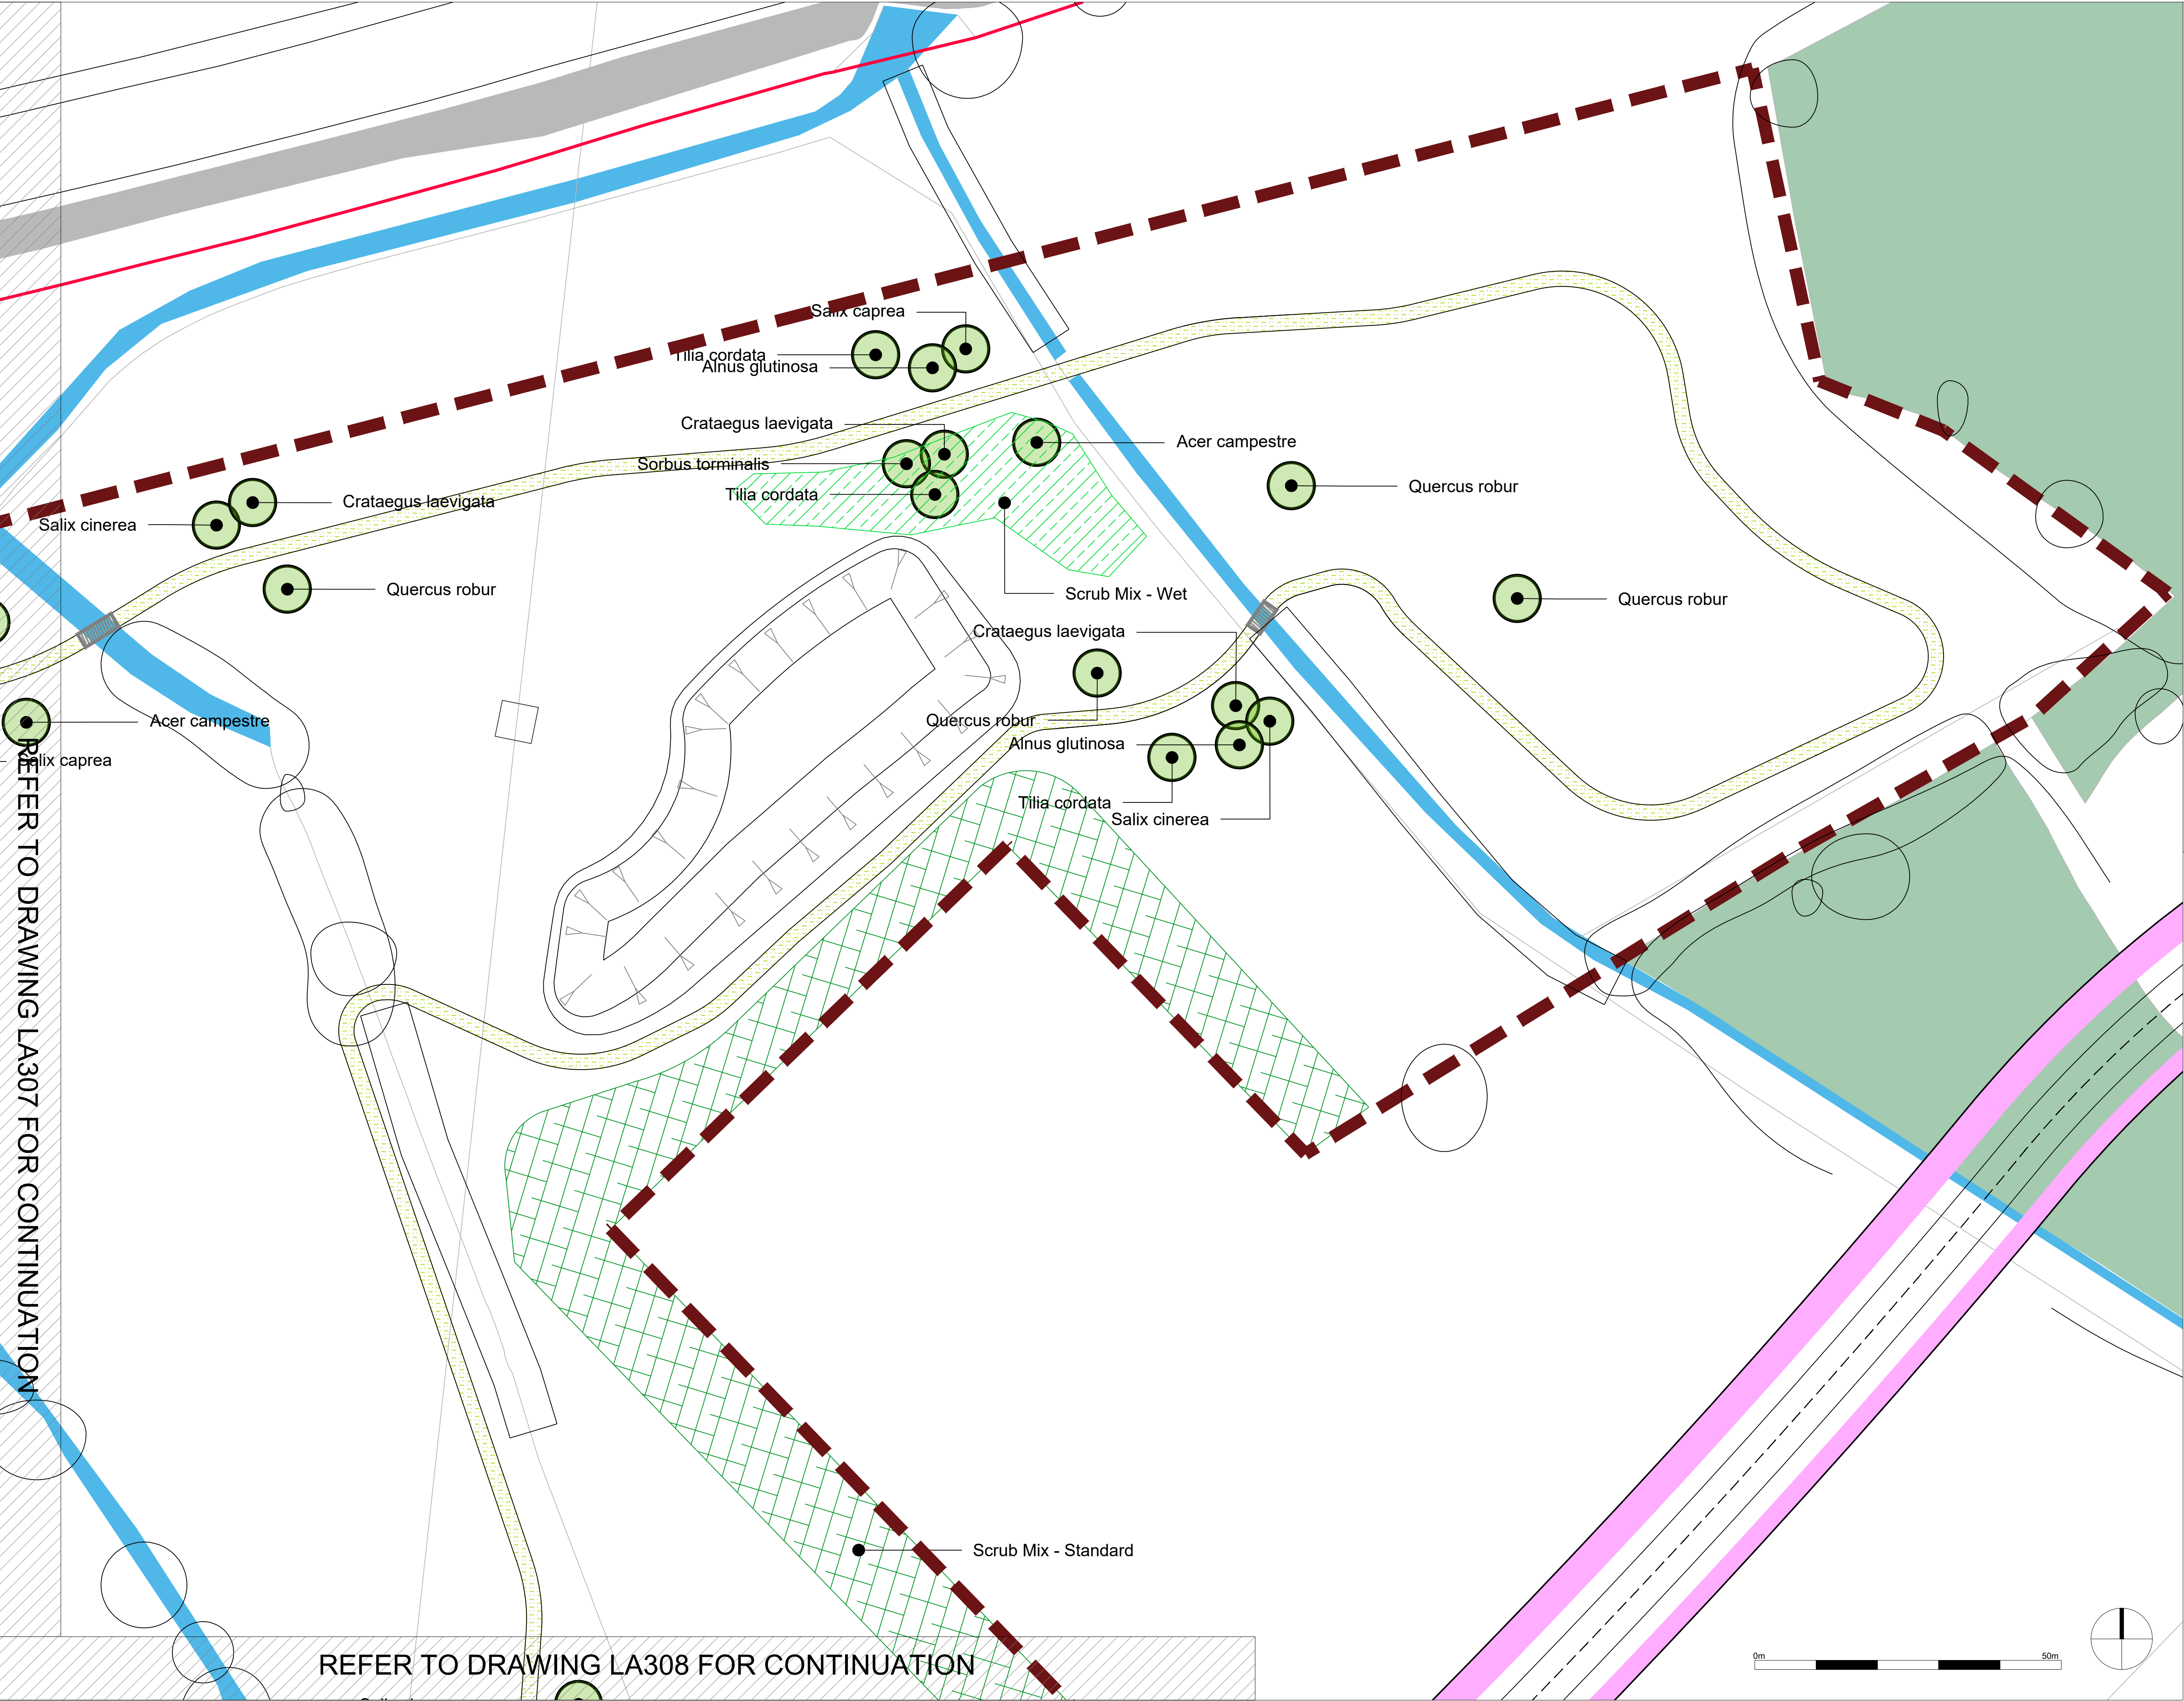

- Key**
- Boundary to SANG
 - Route of existing public right of way to be retained
 - Existing trees to be retained, refer also to FLAC drawings and information
 - Existing woodland to be retained
 - Existing grassland to be retained
 - Proposed trees, refer to schedule for details
 - Proposed Native Scrub Planting - Standard Mix, refer to schedule for details
 - Proposed Native Scrub Planting - Wet Mix, refer to schedule for details
 - Proposed Native Scrub Planting - Wet - River Corridor Mix, refer to schedule for details

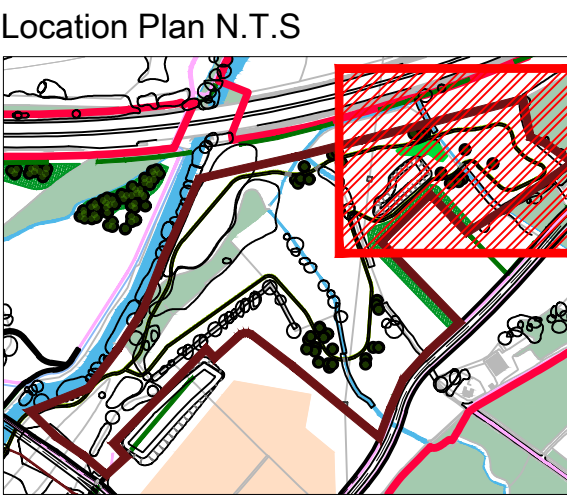

Rev. Date Note By

LODDON GARDEN VILLAGE
on behalf of
University of Reading

LA309
Northern SANG Planting Plan -
Sheet 4 of 4

Drawn by AIL/RA Checked by RA Scale 1:500@A1
Drawn on 28.05.25 Revision Job 498048



0m 50m

