


Reproduced from the Ordnance Survey Map with the permission of the Controller of HM Stationery Office. Crown copyright and database rights 2024. Ordnance Survey/AC000080822. Copyright Savills UK Ltd.

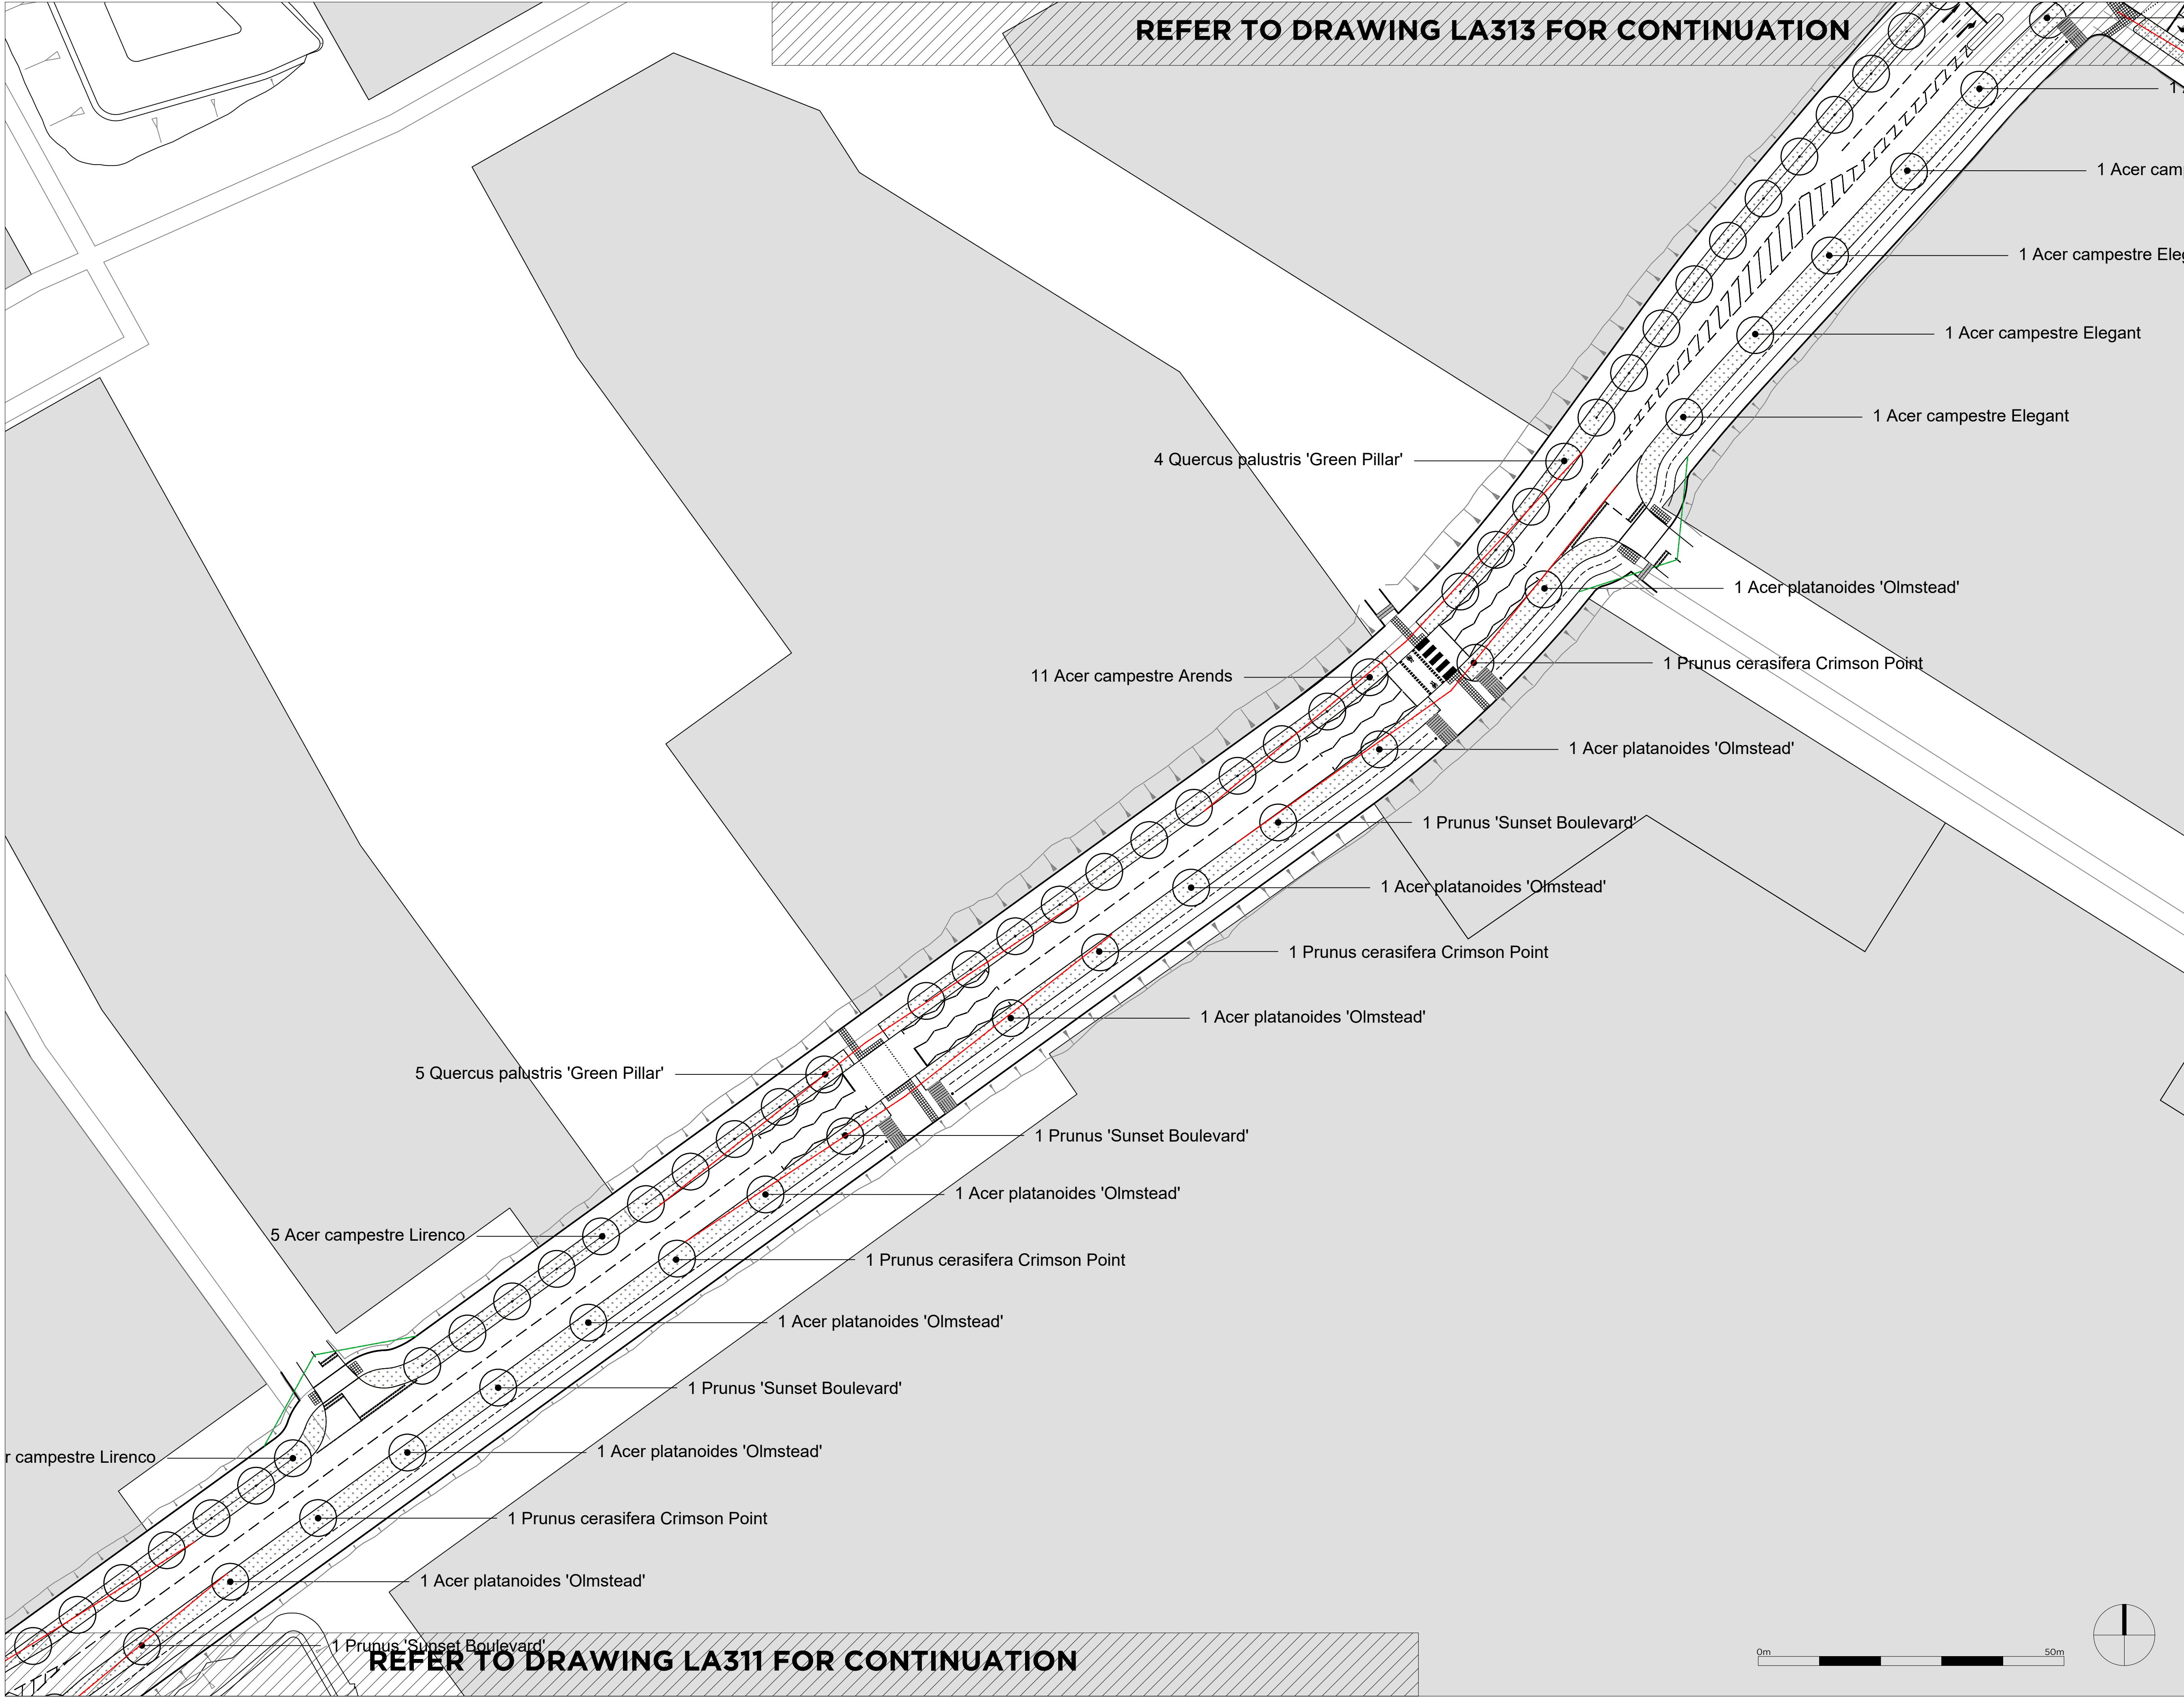

Key

Existing tree to be retained, refer to FLAC drawings and information for details and protection requirements

Proposed spine road layout, refer to ALP drawings and information for details

Proposed attenuation basins, refer ALP drawings and information for details.

Proposed tree, refer to schedule for details

Proposed verge seed mix 01: Special General Purpose Meadow Mix EM3 - Supplied by Emorsgate Seeds, or equivalent, sown at 4g/m²

Proposed verge seed mix 02: A18 Road Verge and Embankments Mix, supplied by Germinal Seeds, or equivalent, sown at 35 g/m²

Notes:

-

Tree positions and numbers shown indicatively and to be co-ordinated with detailed street lighting and highways requirements and below ground utilities

-

Tree symbols shown for illustrative purposes and are not intended to represent ultimate canopy spread

-

Refer to ALP drawings and information for proposed road alignment and associated details

-

Refer to ALP drawings and information for proposed drainage elements and associated details


-

Drainage basins shown indicatively

-

Development parcels shown for indicative purposes only

-

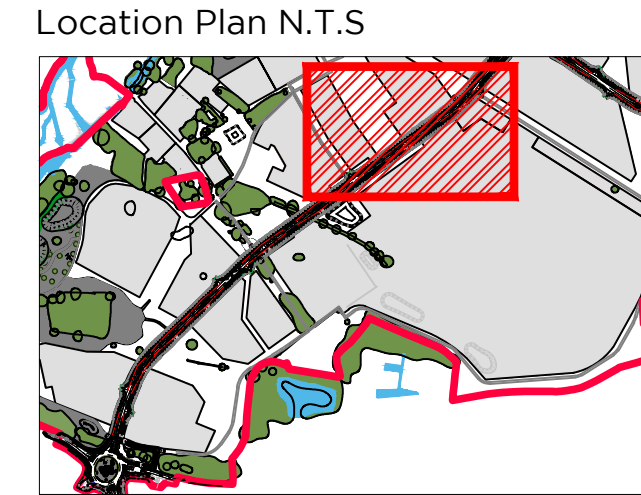Access roads into development parcels shown based current design information, exact location and details to be confirmed

Rev.	Date	Note	By
C	25/07/25	DRAWING NOTES UPDATED	RA

LODDON GARDEN VILLAGE
on behalf of
University of Reading

LA312
Spine Road Planting Plan - Sheet 3 of 4

Drawn by	Checked by	Scale
AIL/MA	RA	1:500@A1
Drawn on	Revision	Job
08.06.25	C	498048

