


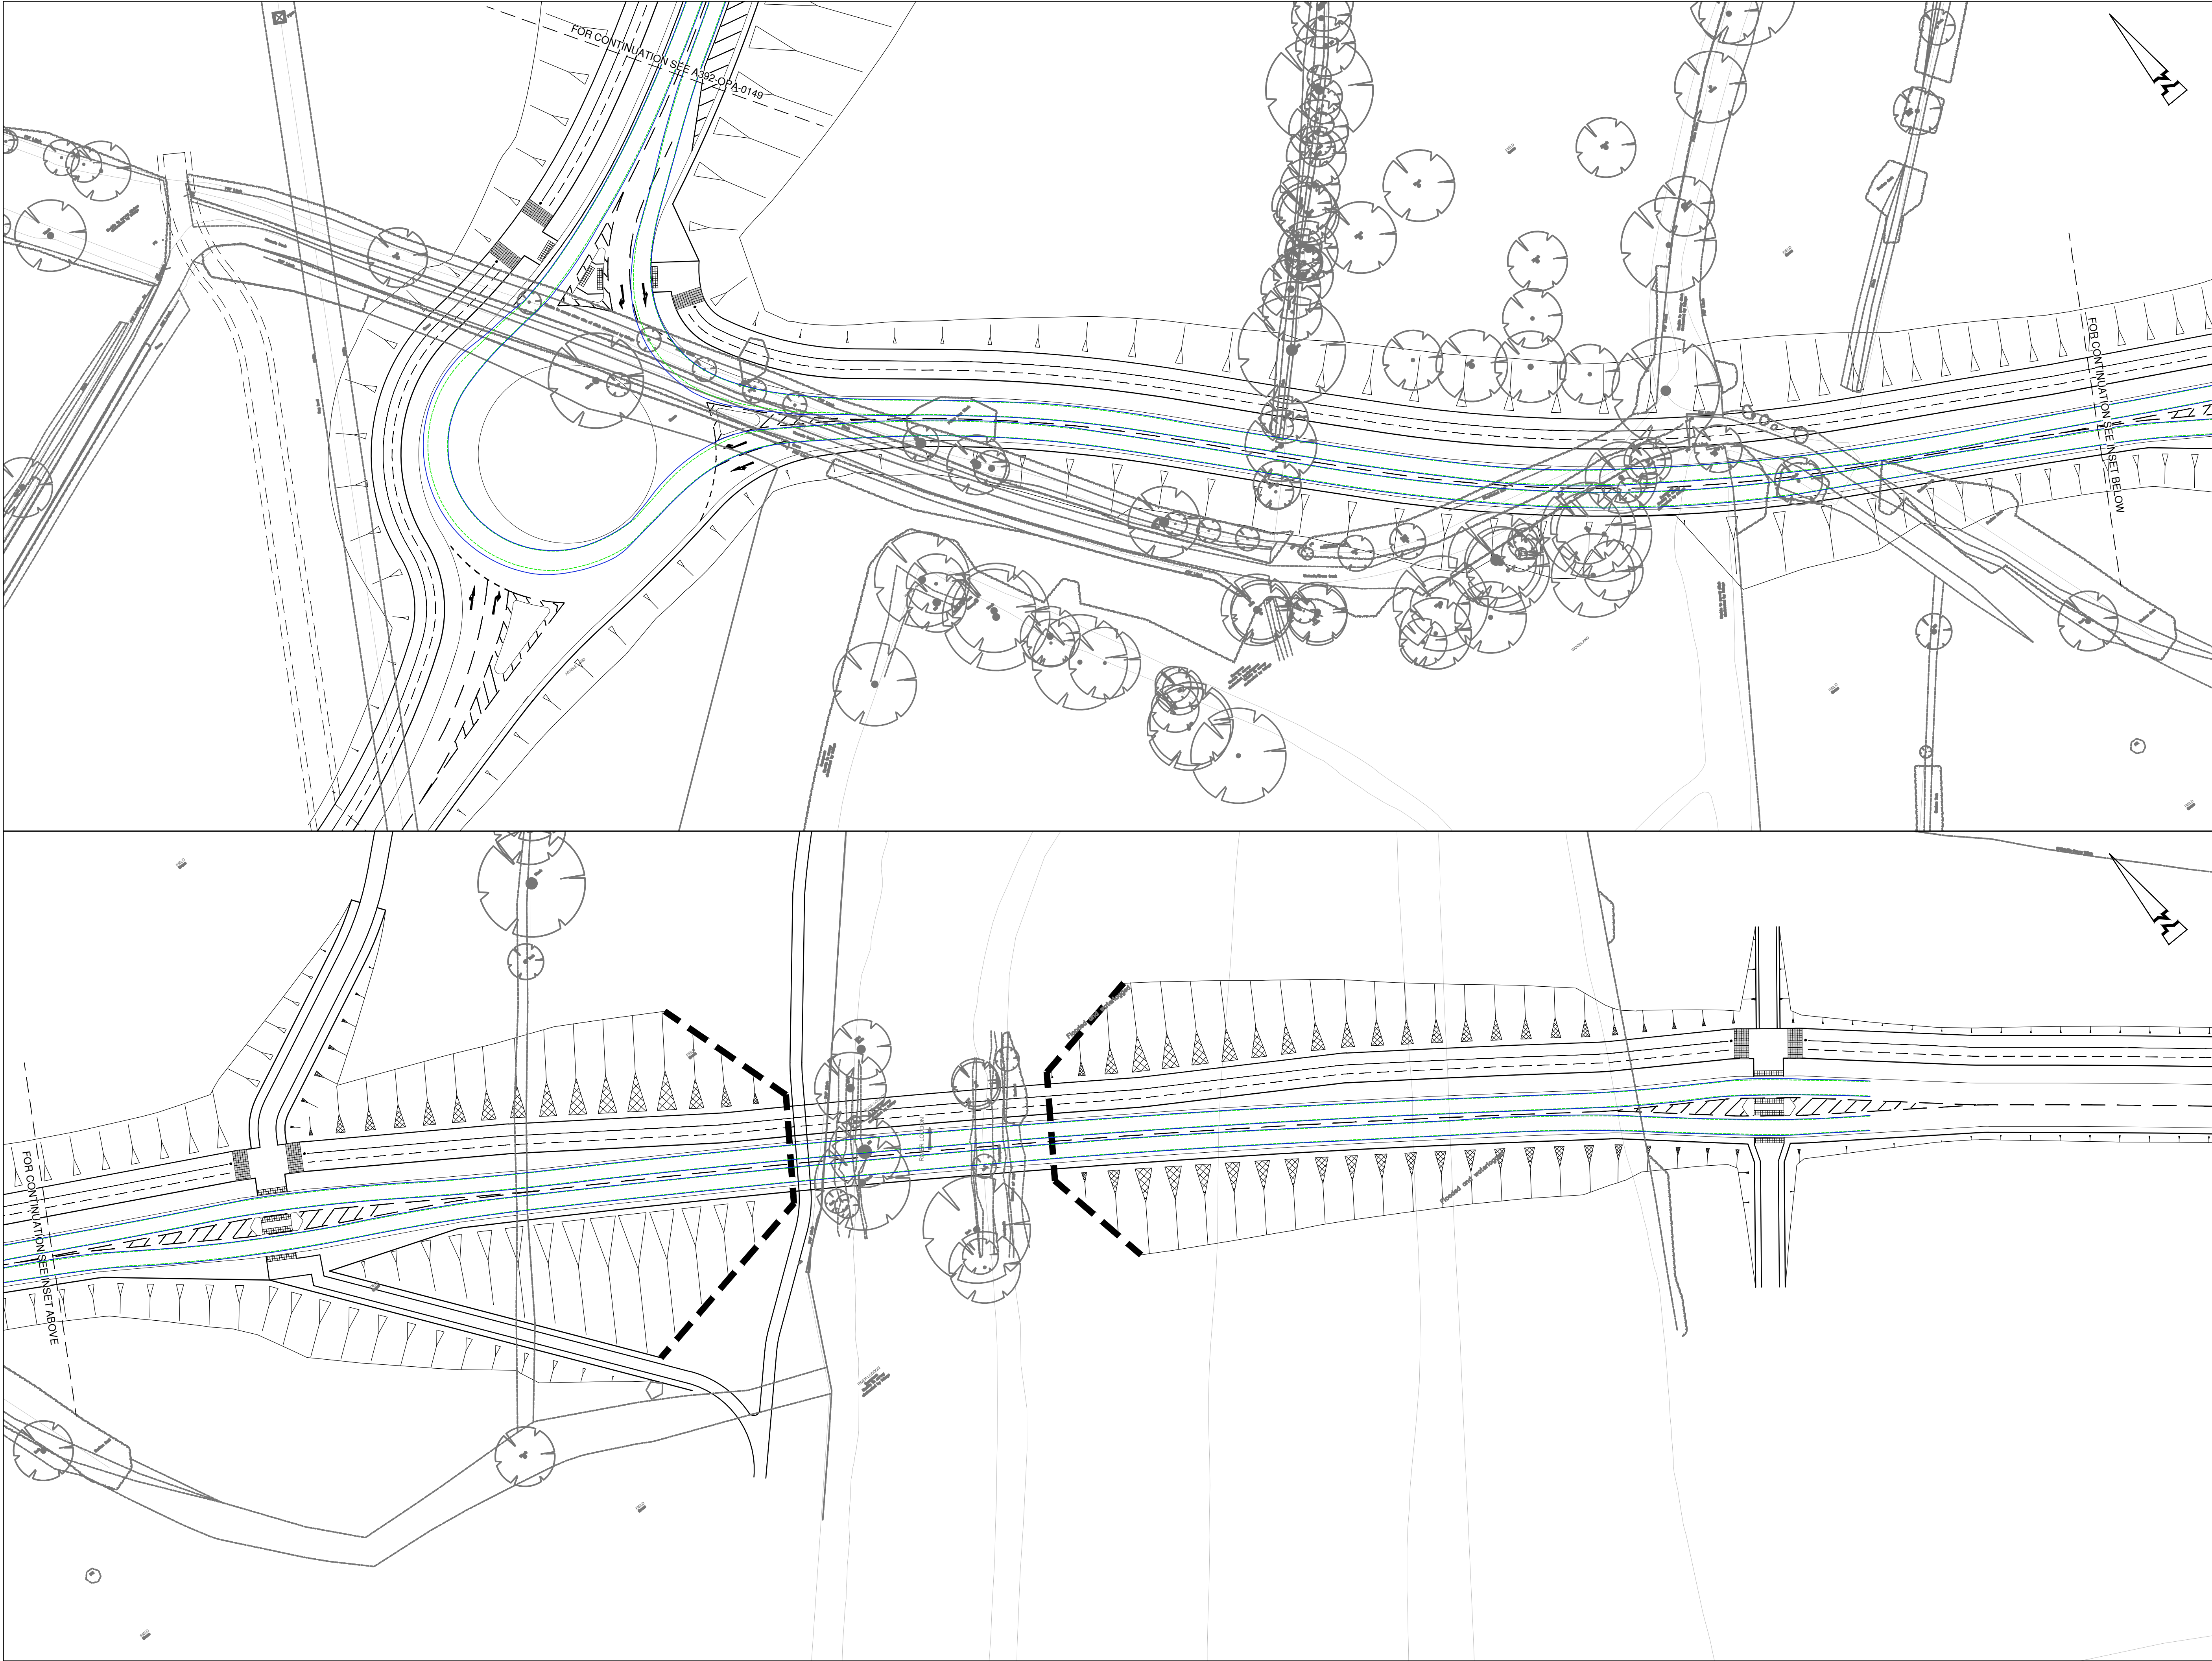

© ABLEY LETCHFORD PARTNERSHIP LTD.
This drawing should not be reproduced without consent.

GENERAL NOTES:

- Do not scale.
- Refer to all other Project Drawings and supporting notes.

VEHICLE DIMENSIONS AND SPECIFICATIONS:

Single Deck Bus
Overall Length 9.795m
Overall Width 2.500m
Overall Body Height 3.070m
Min. Body Ground Clearance 3.305m
Track Width 2.000m
Lock to lock time 4.905m
Kerb to Kerb Turning Radius 10.111m

Standard Design Vehicle (SDV)
Overall Length 4.800m
Overall Width 2.000m
Overall Body Height 0.150m
Min. Body Ground Clearance 0.100m
Track Width 2.000m
Lock to lock time 4.905m
Wall to Wall Turning Radius 6.000m

KEY:

- Approach Sightlines to Junction
- 120m Roundabout Visibility Splay (40mph, DMRB CD109)
- 43m Roundabout Visibility Splay (30mph, MIS)

Scale 1:500

0 5 10 15 20 25m

FOR CONTINUATION SEE INSET BELOW

LOWER EARLEY WAY

M4

RIVER LODDON

A327

CHURCH LANE

READING ROAD

MOTF ROAD

KEY PLAN
NTS

Redline Boundary

B	07.25	KEY PLAN REDLINE BOUNDARY UPDATED	CS	LPA
A	06.25	FIRST ISSUE	RG	CS
Rev	Date	Description	Drawn	Checked

www.ableyletchford.co.uk

Client

UNIVERSITY OF READING

Project

LODDON GARDEN VILLAGE

Title

BUS SWEEP PATHS
SHEET 3 OF 4

Status

Scale	Date	Drawn	Checked
1:500 @ A1	JUN 2025	RG	CS
Drawing No	Revision		
A392-OPA-0148	B		