
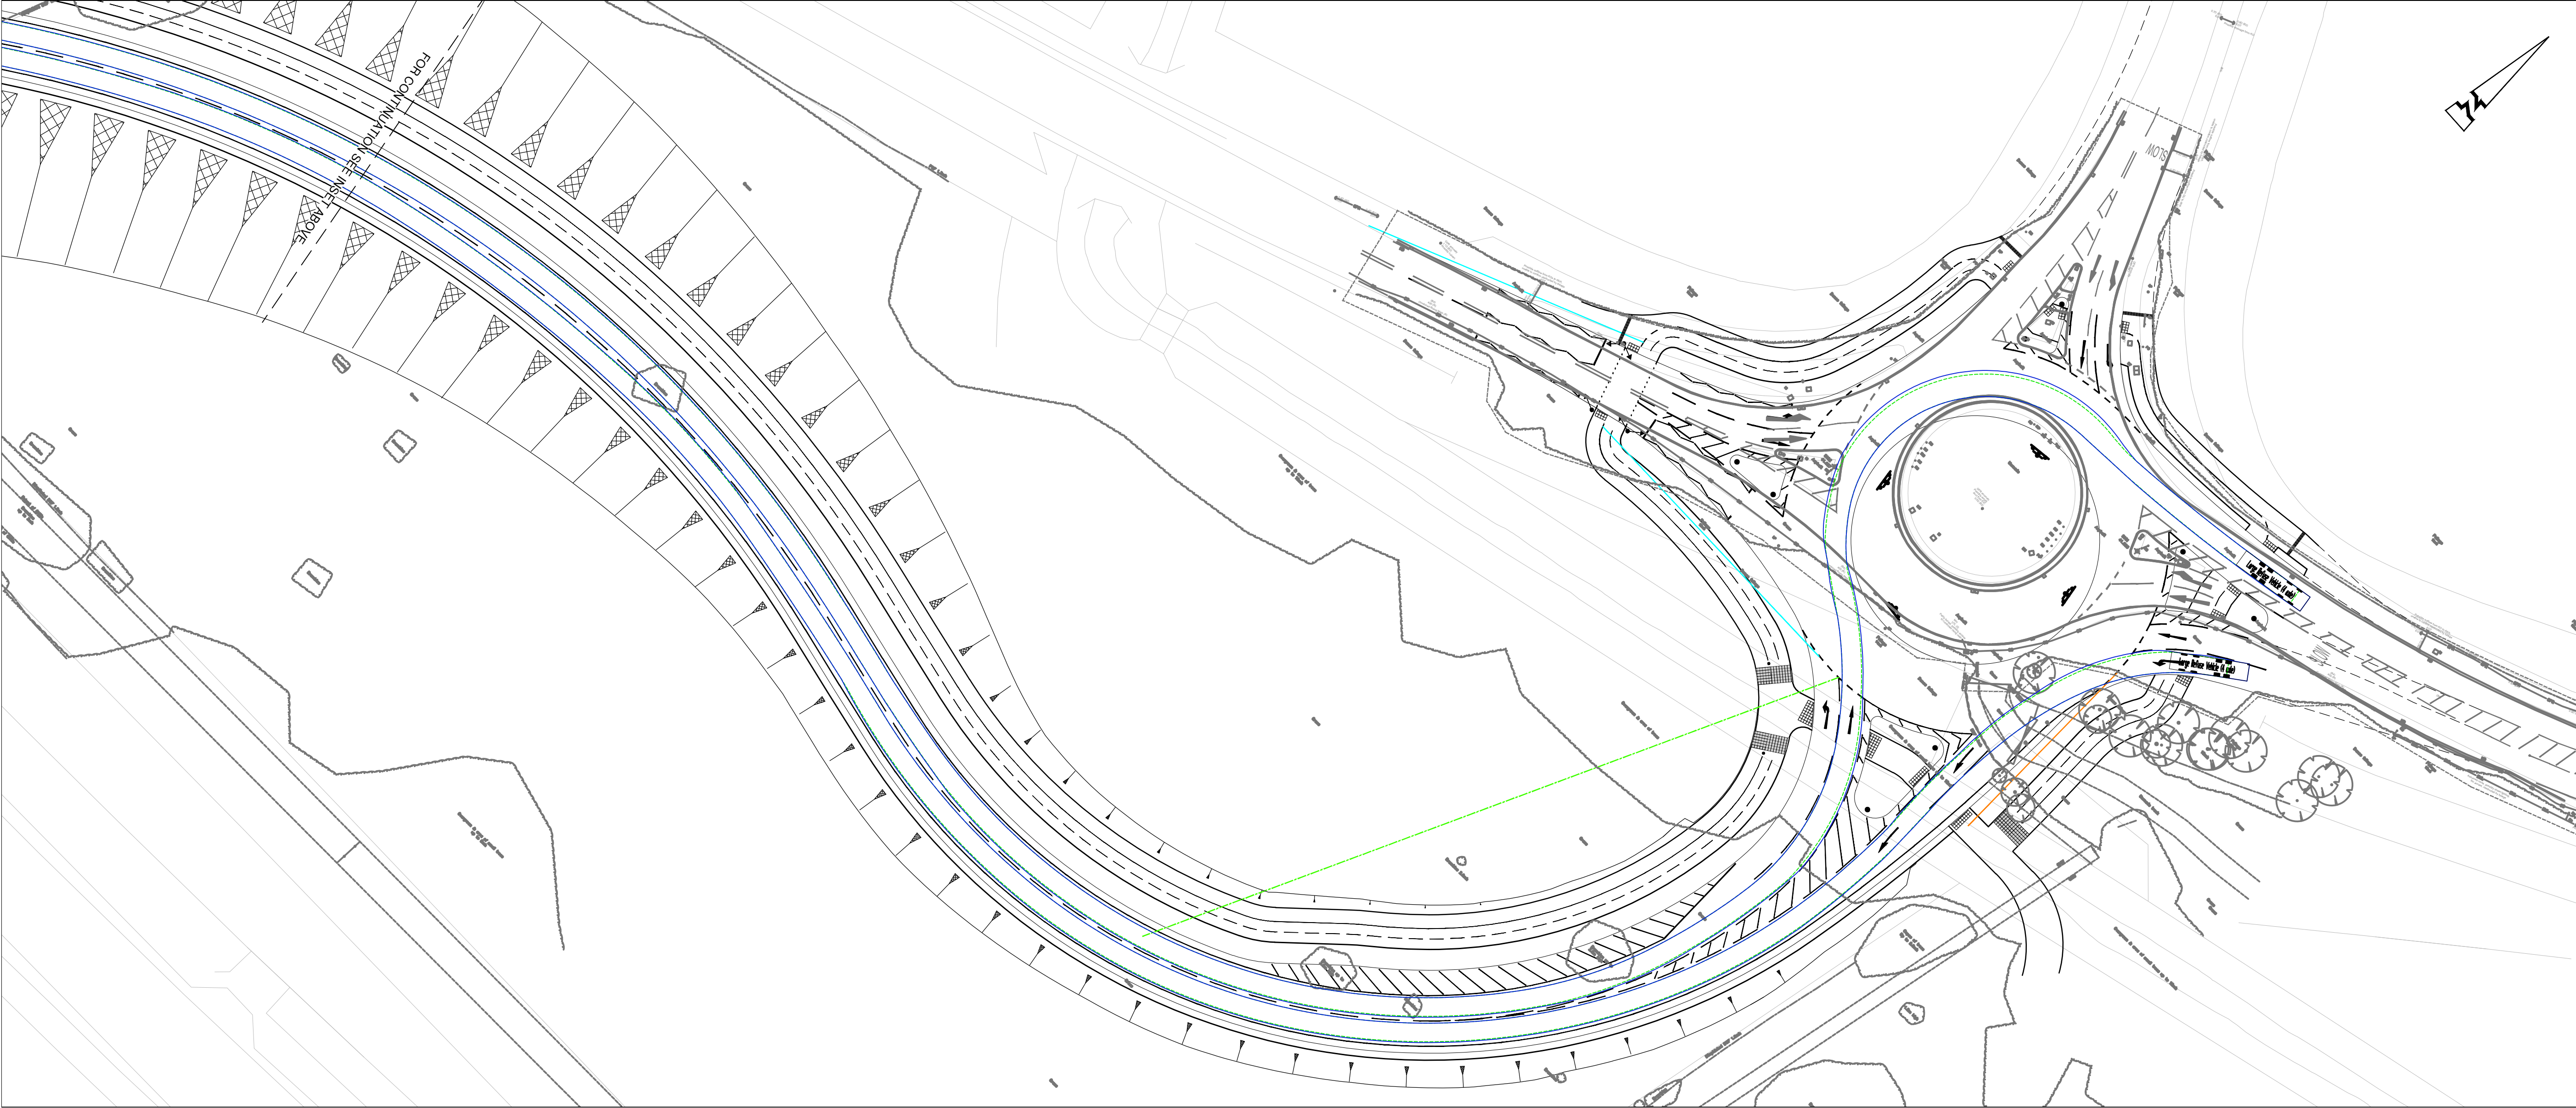


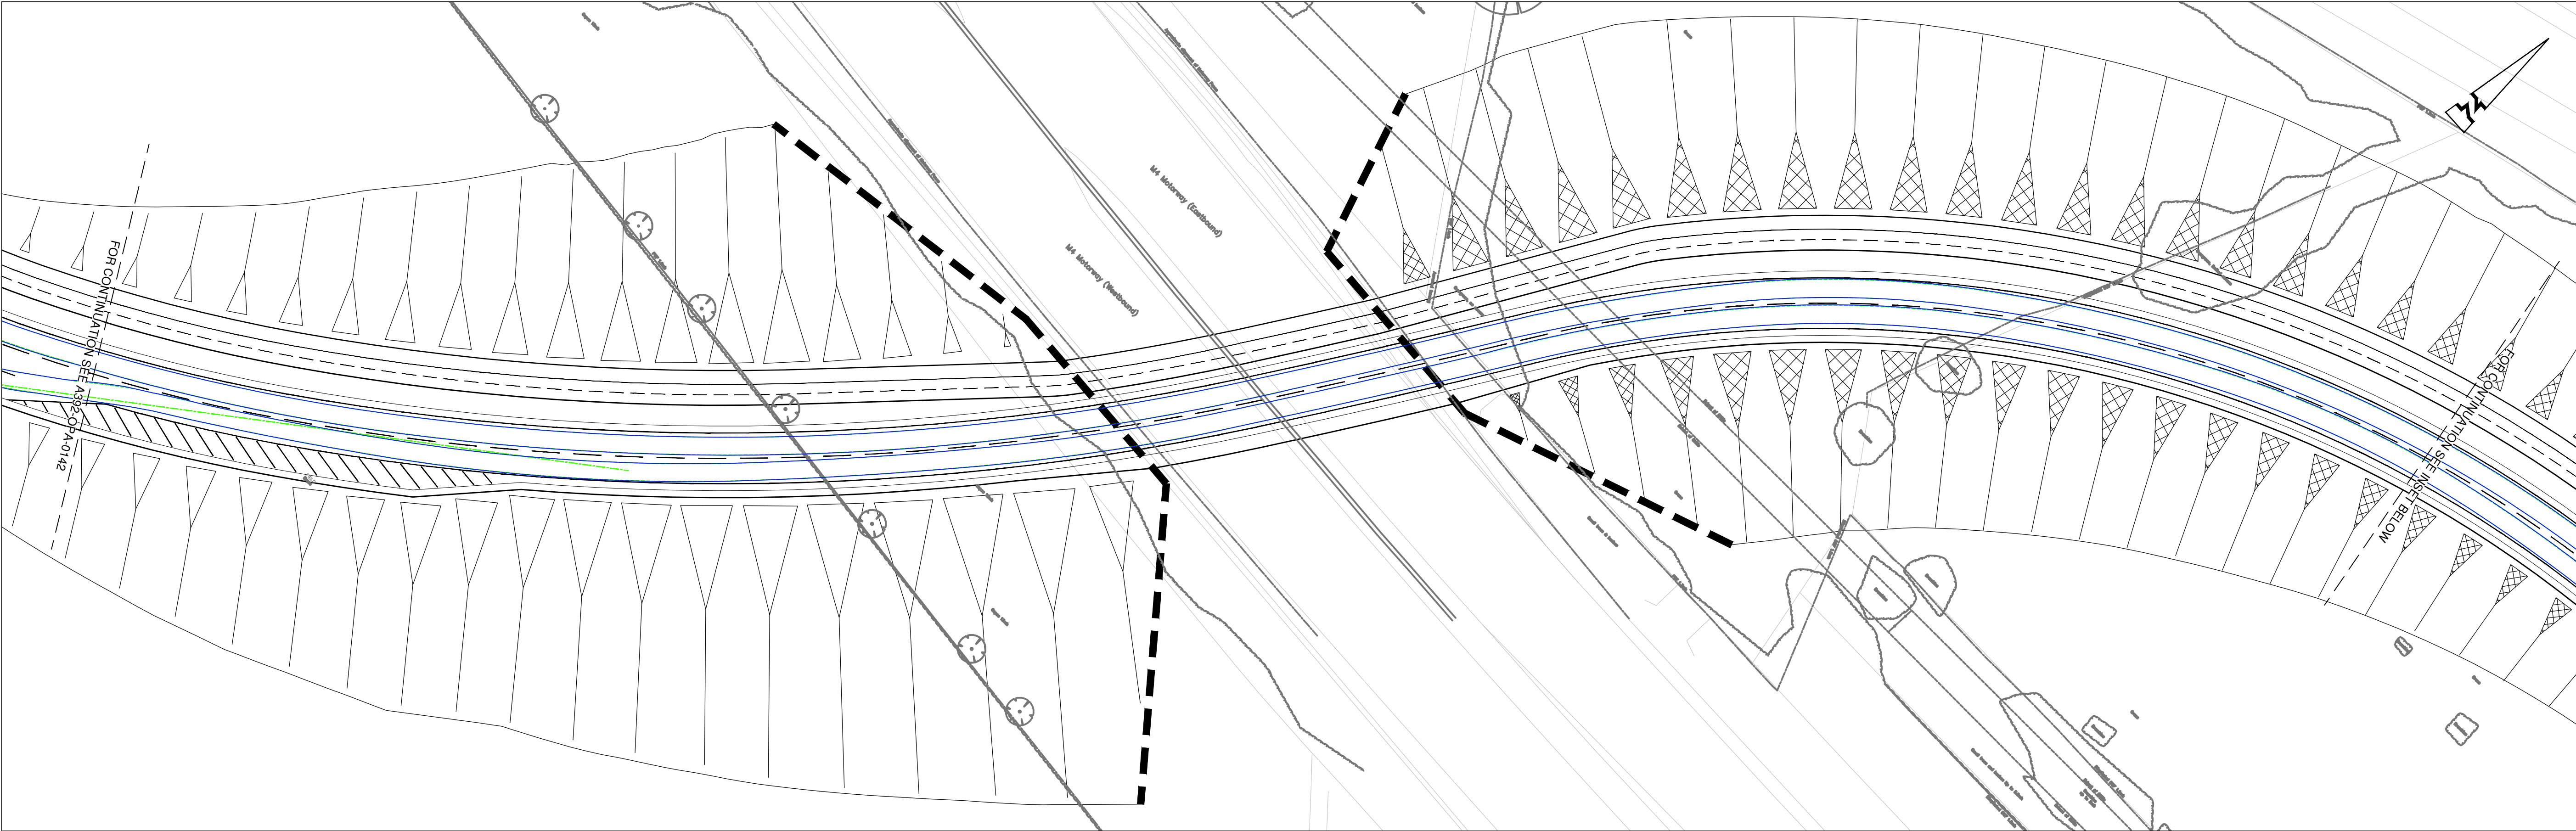



© ABLE LETCHFORD PARTNERSHIP LTD.
This drawing should not be reproduced without consent.

- GENERAL NOTES:
- Do not scale.
 - Refer to all other Project Drawings and supporting notes.

VEHICLE DIMENSIONS AND SPECIFICATIONS:

	Large Refuse Vehicle (4 axle)	11.347m
	Standard Design Vehicle (SDV)	4.800m

- KEY:
- Approach Sightlines to Junction
 - 120m Roundabout Visibility Splay (40mph, DMRB CD109)
 - 43m Roundabout Visibility Splay (30mph, MIS)

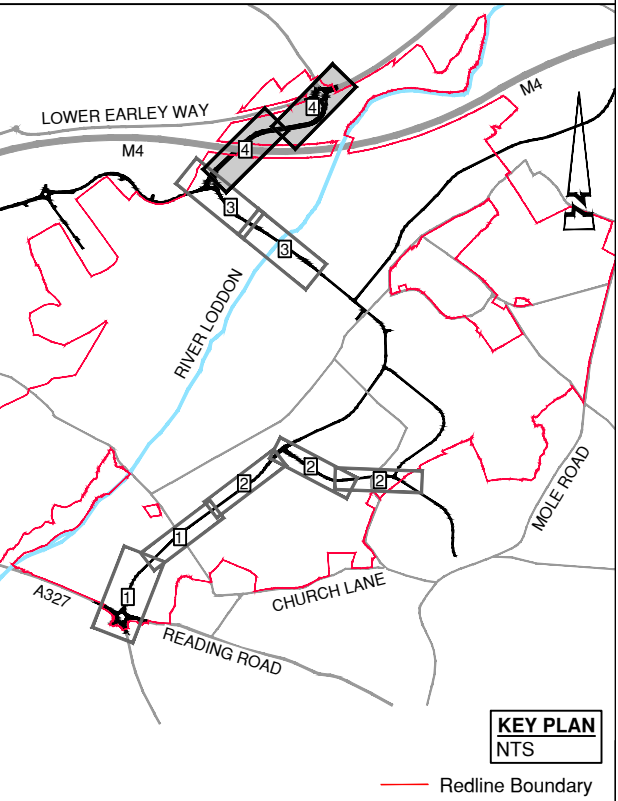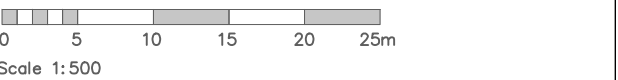

C	09.25	UPDATED TO SUIT PRE-APP COMMENTS	CS	LPA
B	07.25	KEY PLAN REDLINE BOUNDARY UPDATED	CS	LPA
A	06.25	FIRST ISSUE	RG	CS
Rev	Date	Description	Drawn	Checked



Client
UNIVERSITY OF READING

Project
LODDON GARDEN VILLAGE

Title
REFUSE VEHICLE AND FIRE TENDER SWEPT PATHS
SHEET 4 OF 6

Status

Scale	Date	Drawn	Checked
1:500 @ A1	JUN 2025	RG	CS
Drawing No.	Revision		
A392-OPA-0143	C		