


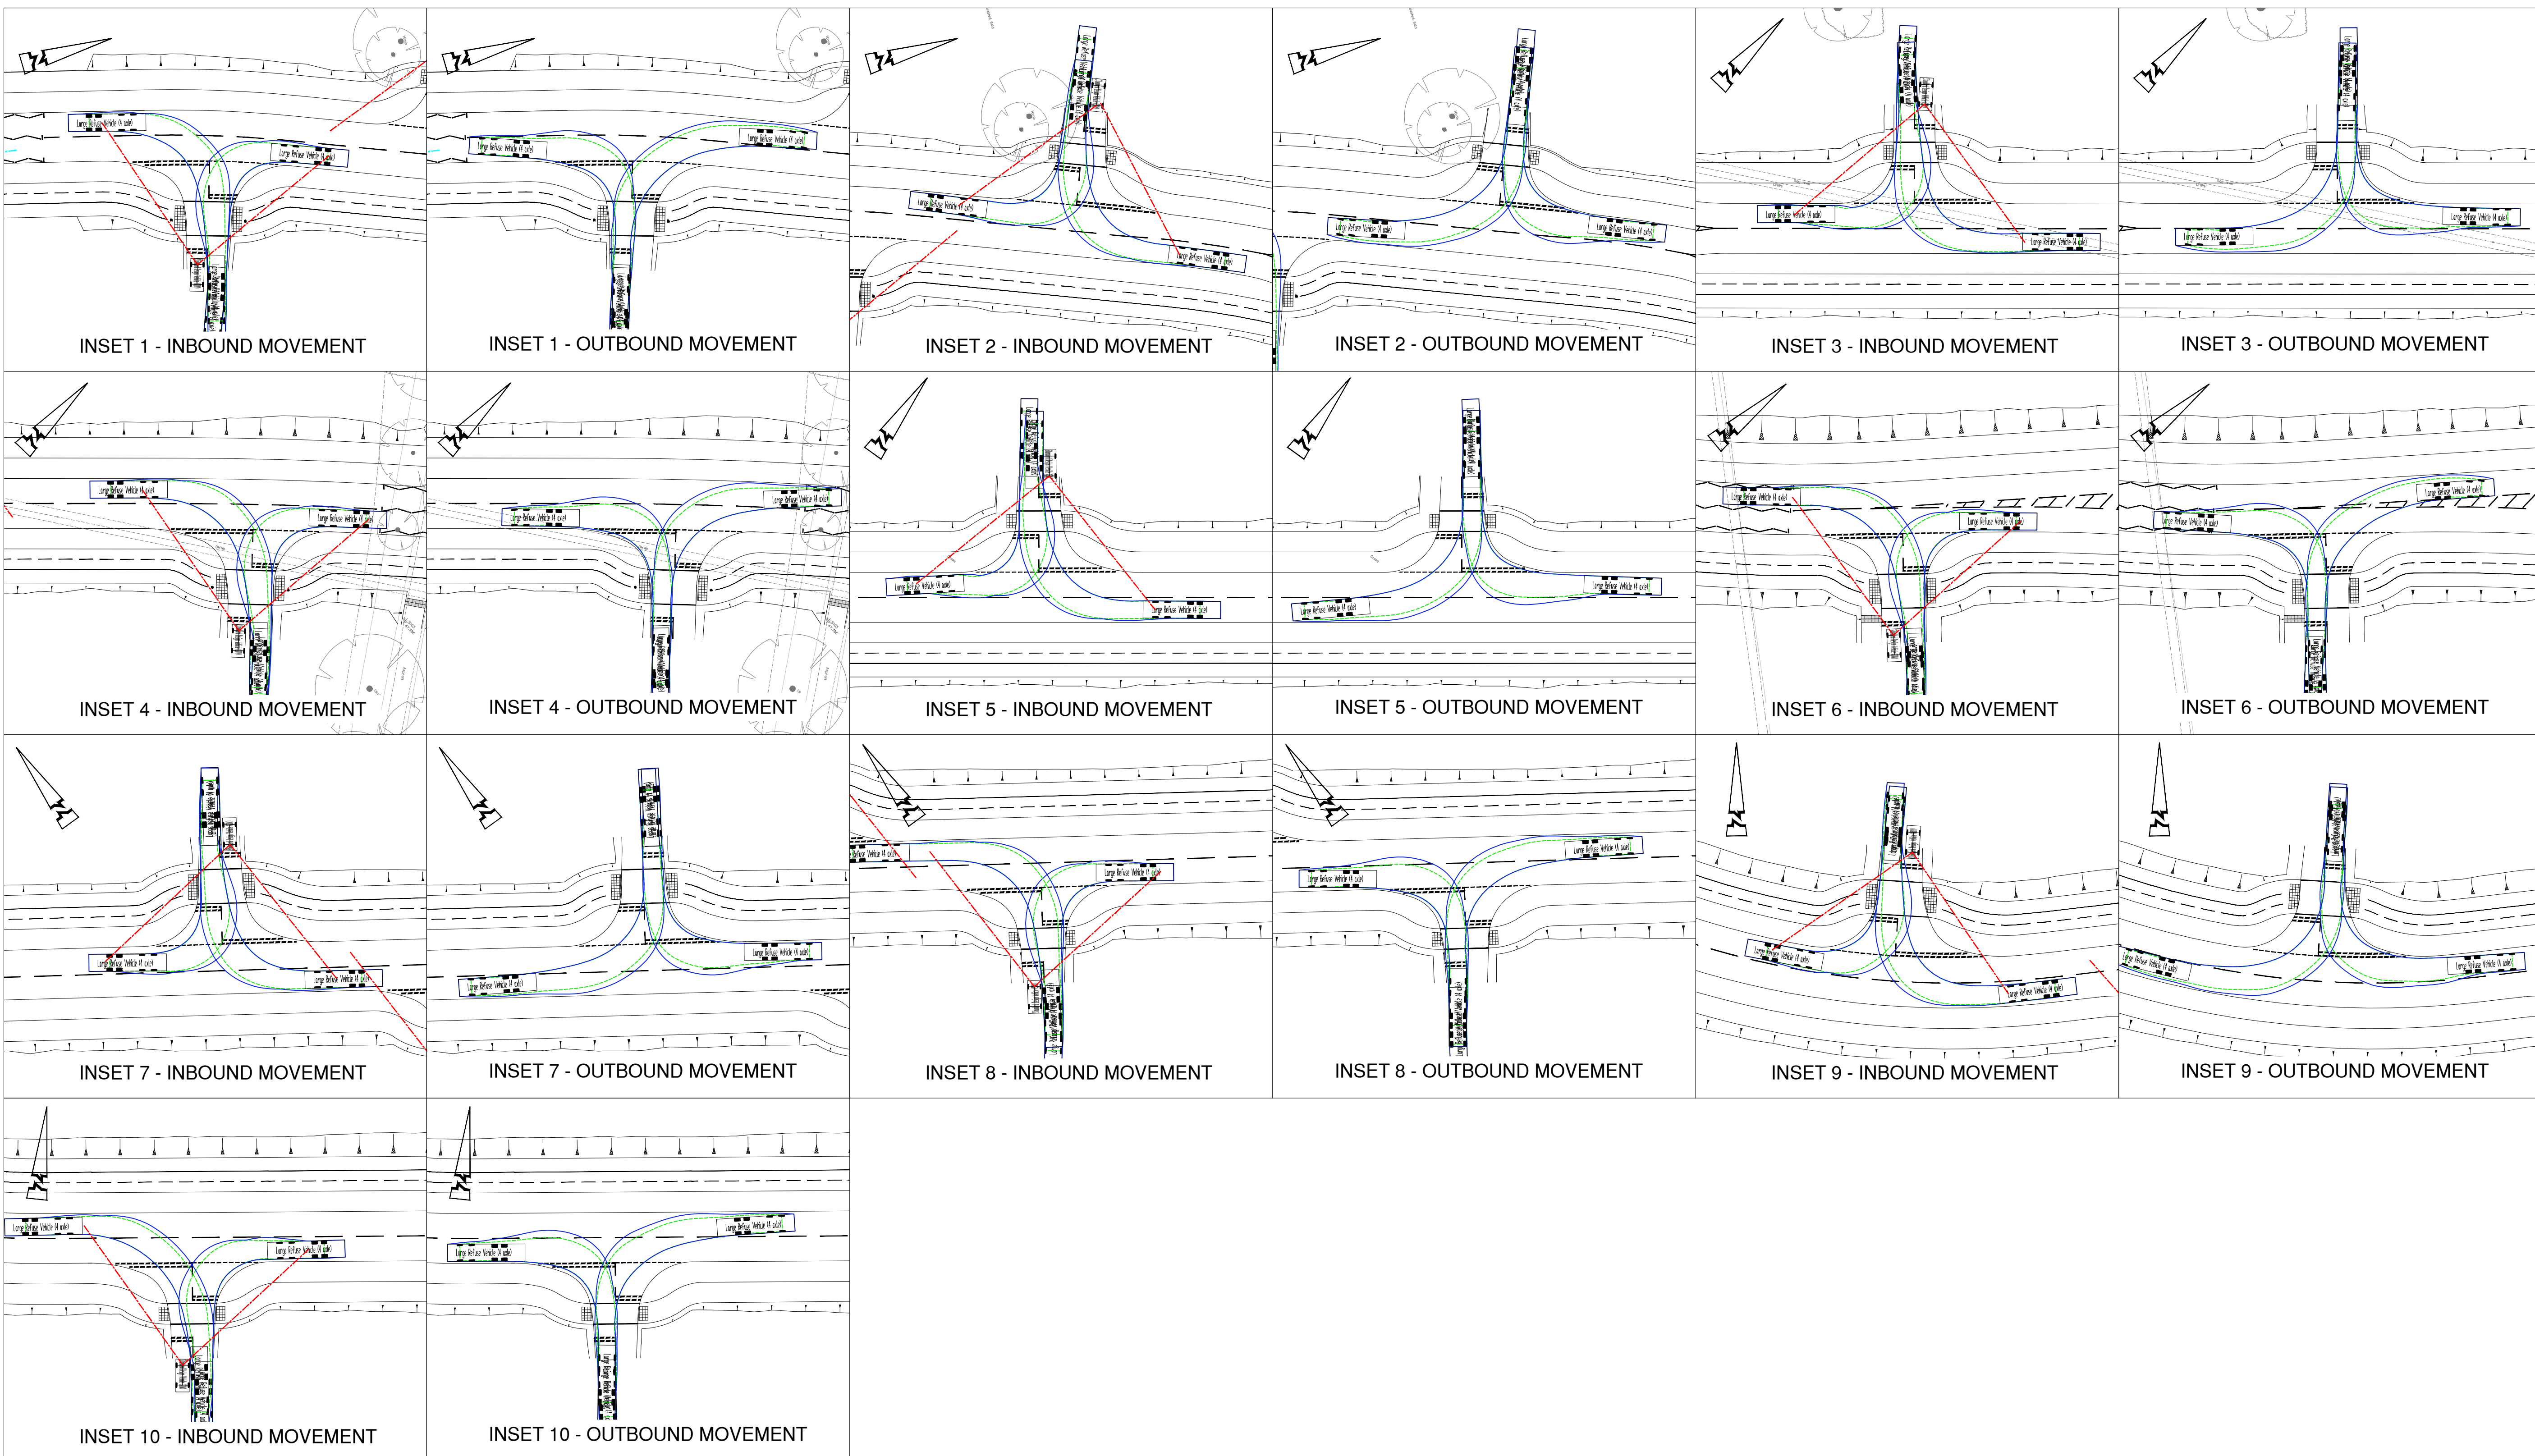


© ABLEY LETCHFORD PARTNERSHIP LTD.
This drawing should not be reproduced without
consent.


GENERAL NOTES:

- Do not scale.
Refer to all other Project Drawings and supporting notes.

VEHICLE DIMENSIONS AND SPECIFICATIONS:

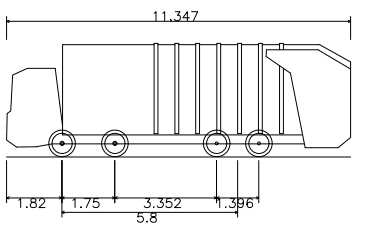

Large Refuse Vehicle (4 axle)	
Overall Length	11.347m
Overall Width	2.500m
Overall Body Height	3.751m
Min Body Ground Clearance	0.304m
Track Width	2.500m
Lock to lock time	6.00s
Wall to Wall Turning Radius	11.330m

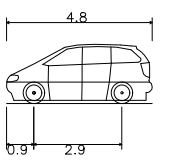

Standard Design Vehicle (SDV)	
Overall Length	4.800m
Overall Width	2.000m
Overall Body Height	1.950m
Min Body Ground Clearance	0.100m
Track Width	2.000m
Lock to lock time	4.00s
Wall to Wall Turning Radius	6.000m

KEY:

- Approach Sightlines to Junction
- 120m Roundabout Visibility Splay
(40mph, DMRB CD109)
- 43m Roundabout Visibility Splay
(30mph, MfS)

06.25	FIRST ISSUE	RG	CS
Date	Description	Drawn	Checked



www.ableyletchford.co.uk

lient

UNIVERSITY OF READING

project

LODDON GARDEN VILLAGE

Title

REFUSE VEHICLE AND FIRE
TENDER SWEEP PATHS
SHEET 5 OF 6

status

Date	Drawn	Checked
JUN 2025	BG	CS

392-OPA-0144

A