


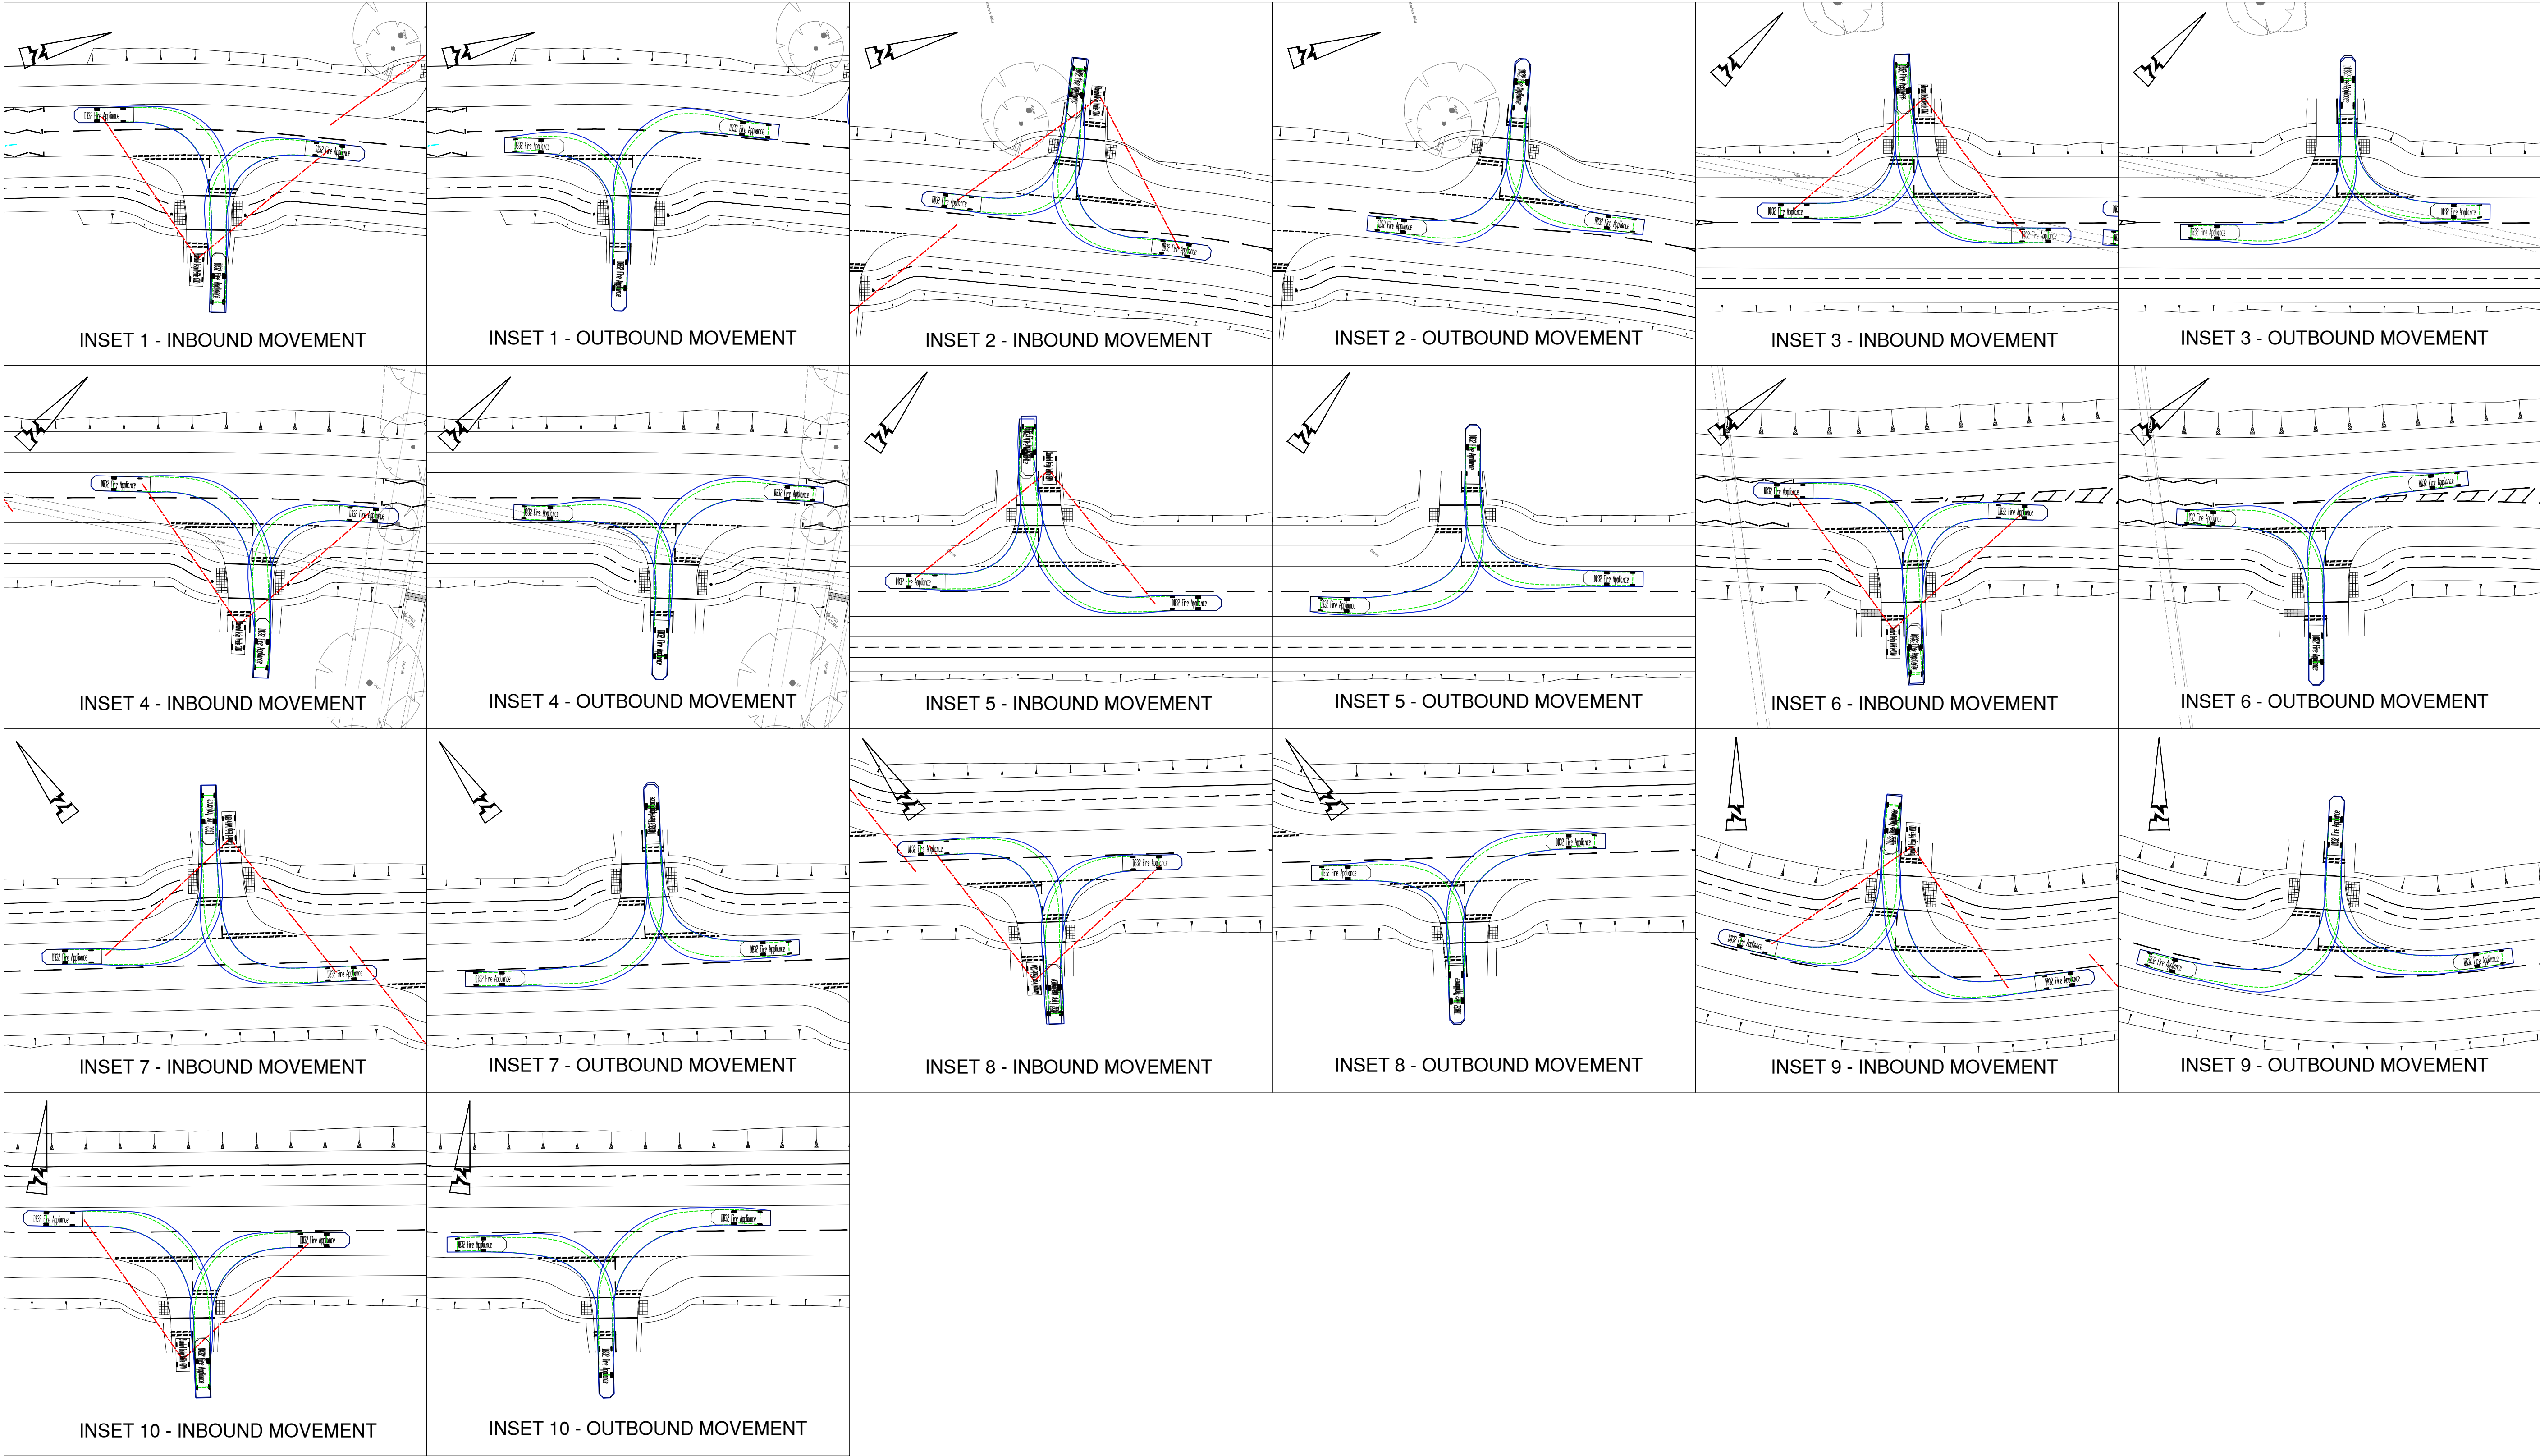

© ABLEY LETCHFORD PARTNERSHIP LTD.
This drawing should not be reproduced without consent.

GENERAL NOTES:

- Do not scale.
- Refer to all other Project Drawings and supporting notes.

VEHICLE DIMENSIONS AND SPECIFICATIONS:

DB32 Fire Appliance
Overall Length 8.680m
Overall Width 2.450m
Overall Body Height 3.810m
Min Body Ground Clearance 0.337m
Max Track Width 2.121m
Lock to lock time 6.00s
Kerb to Kerb Turning Radius 7.910m

Standard Design Vehicle (SDV)
Overall Length 4.800m
Overall Width 2.000m
Overall Body Height 1.500m
Min Body Ground Clearance 0.100m
Track Width 2.000m
Lock to lock time 4.00s
Wall to Wall Turning Radius 6.000m

KEY:

- Approach Sightlines to Junction
- 120m Roundabout Visibility Spay (40mph, DMRB CD109)
- 43m Roundabout Visibility Spay (30mph, MIS)

A	06.25	FIRST ISSUE	RG	CS
Rev	Date	Description	Drawn	Checked

www.ableyletchford.co.uk

Client

UNIVERSITY OF READING

Project

LODDON GARDEN VILLAGE

Title

REFUSE VEHICLE AND FIRE TENDER SWEEP PATHS
SHEET 6 OF 6

Status

Scale	Date	Drawn	Checked
1:500 @ A1	JUN 2025	RG	CS

Drawing No	Revision
A392-OPA-0145	A