


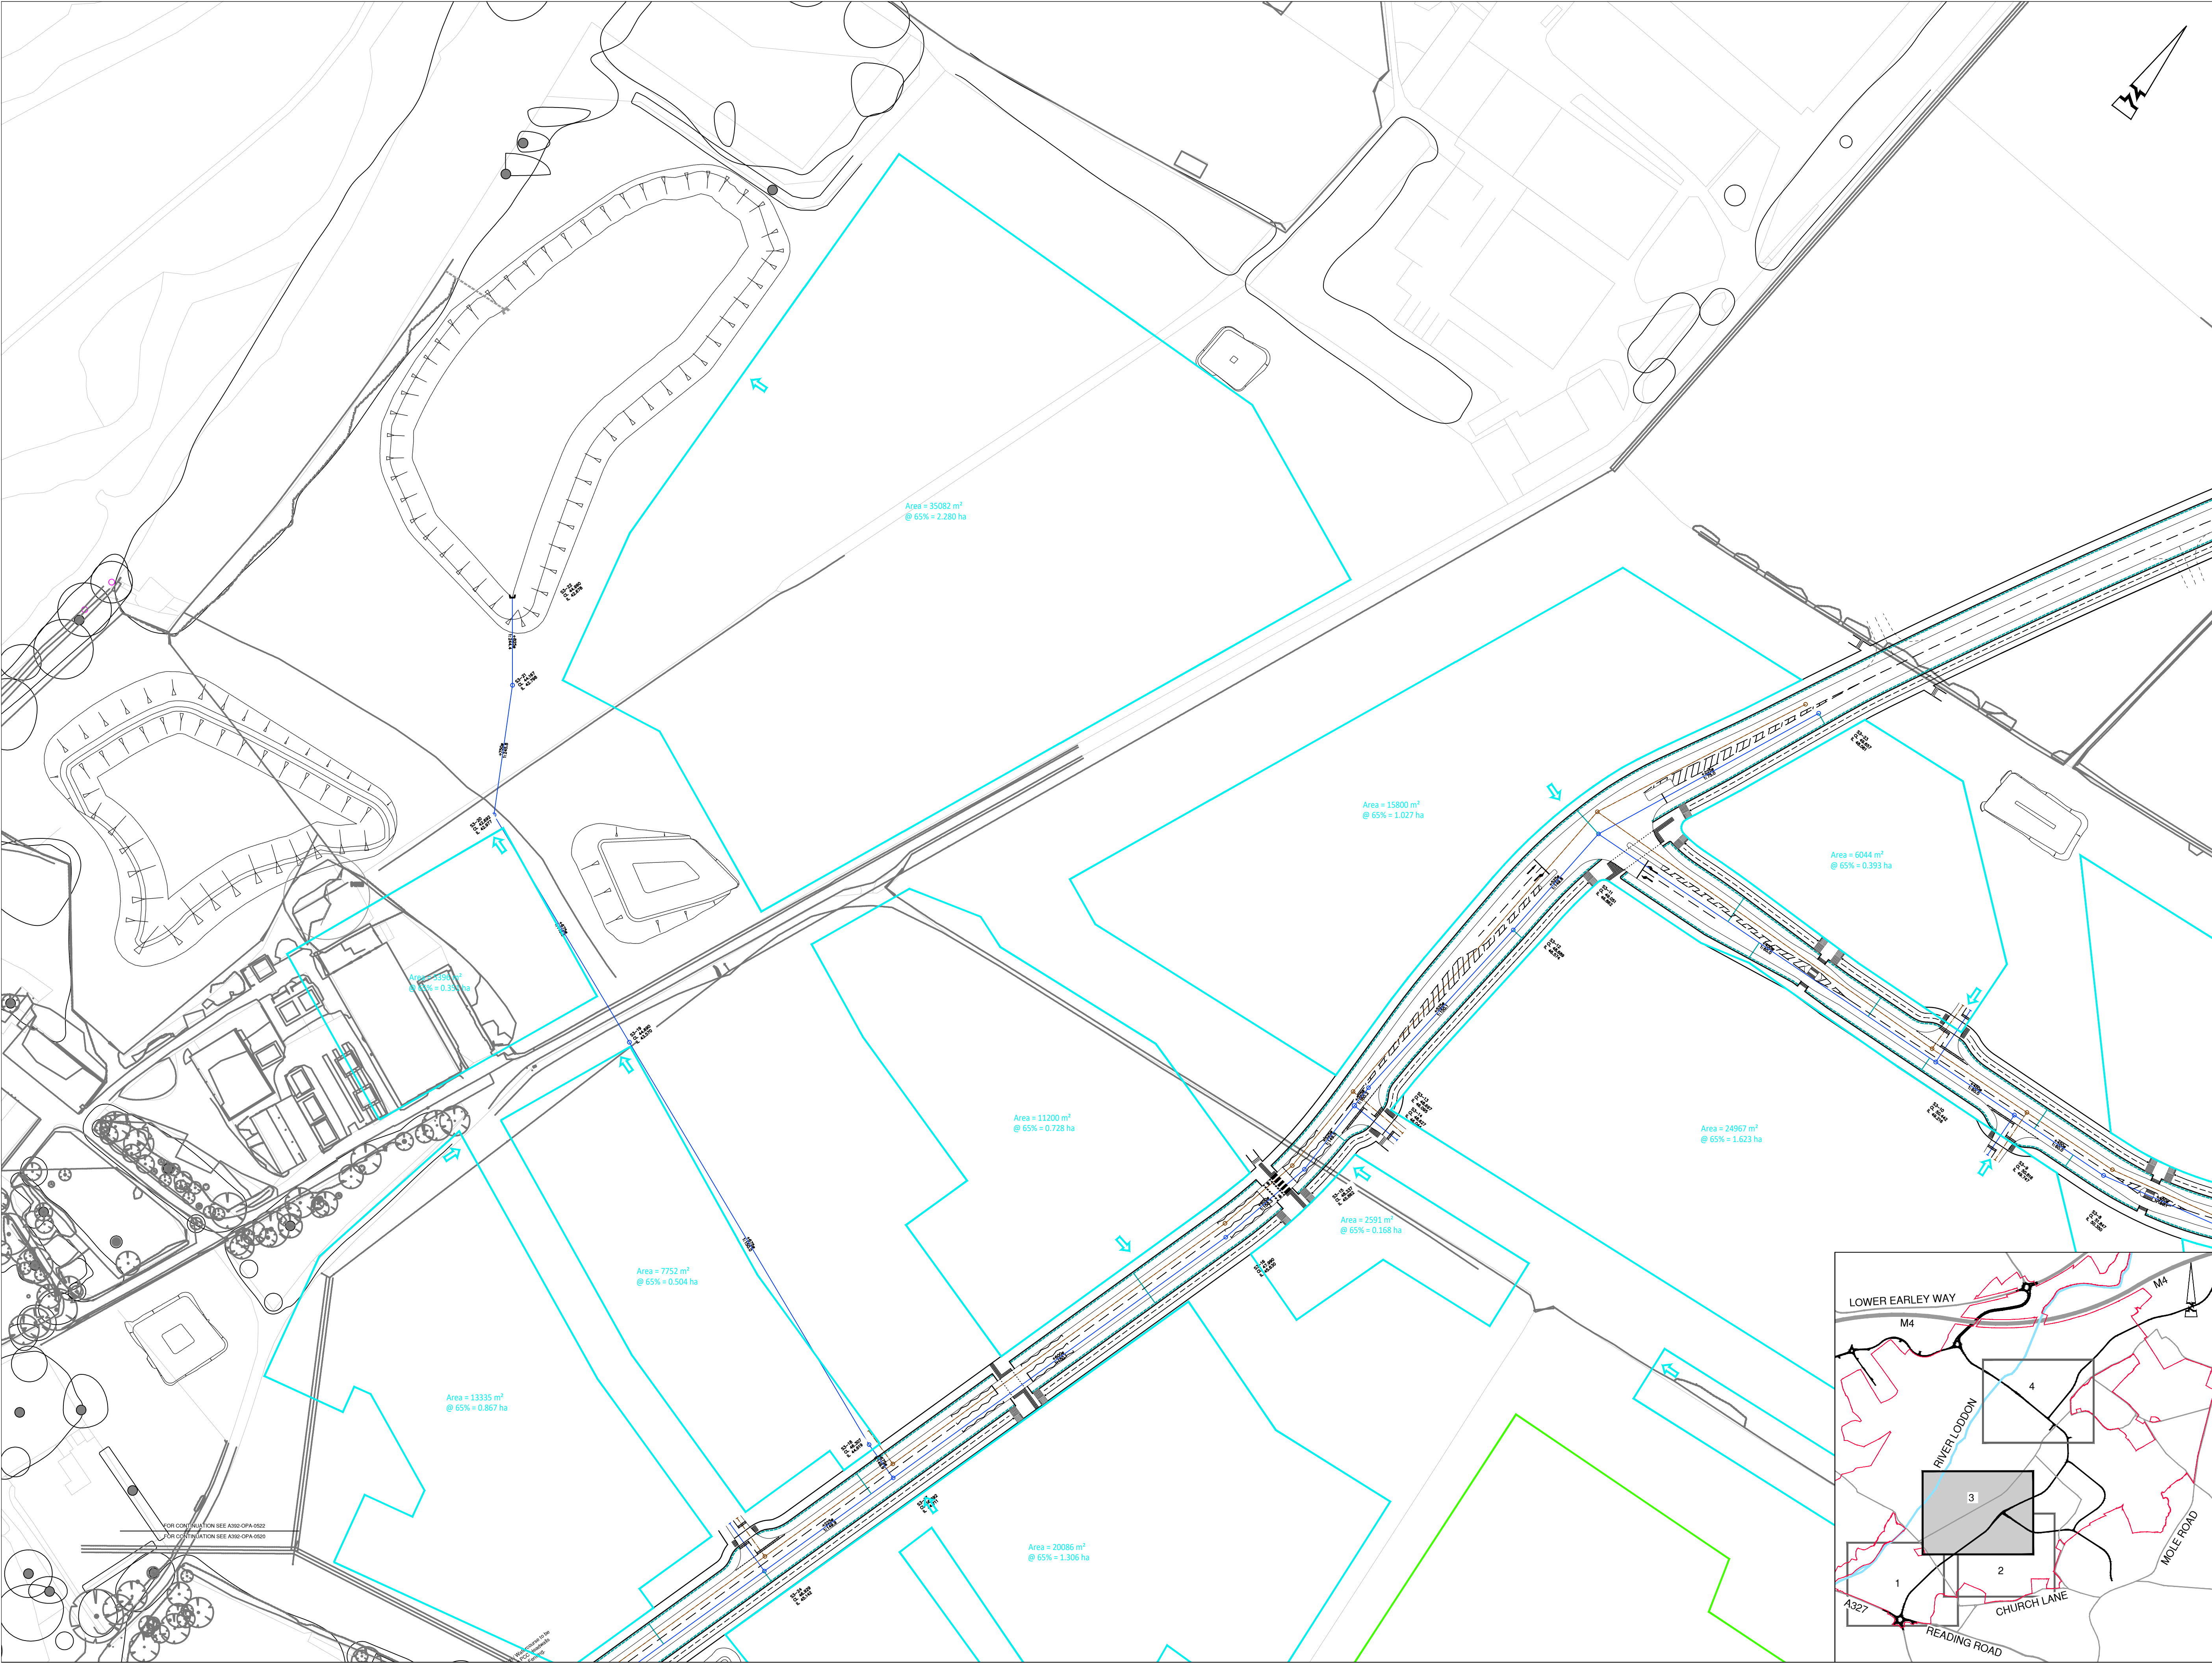

© ABLEY LETCHFORD PARTNERSHIP LTD.
This drawing should not be reproduced without consent.

GENERAL ARRANGEMENT NOTES:
1. Do not scale.
2. Refer to all other Project Drawings and supporting notes.

CATCHMENTS

- Drainage Network 1
- Drainage Network 2
- Drainage Network 3
- Drainage Network Sports Pitches
- Drainage Network 7c

B	07.25	KEYPLAN REDLINE BOUNDARY UPDATED	CS	LPA
A	06.25	FIRST ISSUE	JJS	CS
Rev	Date	Description	Drawn	Checked

Abley Letchford
www.ableyletchford.co.uk

Client: UNIVERSITY OF READING

Project: LODDON GARDEN VILLAGE

Title: STORM WATER CATCHMENT PLAN SHEET 3 OF 4

Status:

Scale	Date	Drawn	Checked
1:1000 @ A1	JUNE 2025	JJS	CS
Drawing No:	Revision		
A392-OPA-0522	B		

