


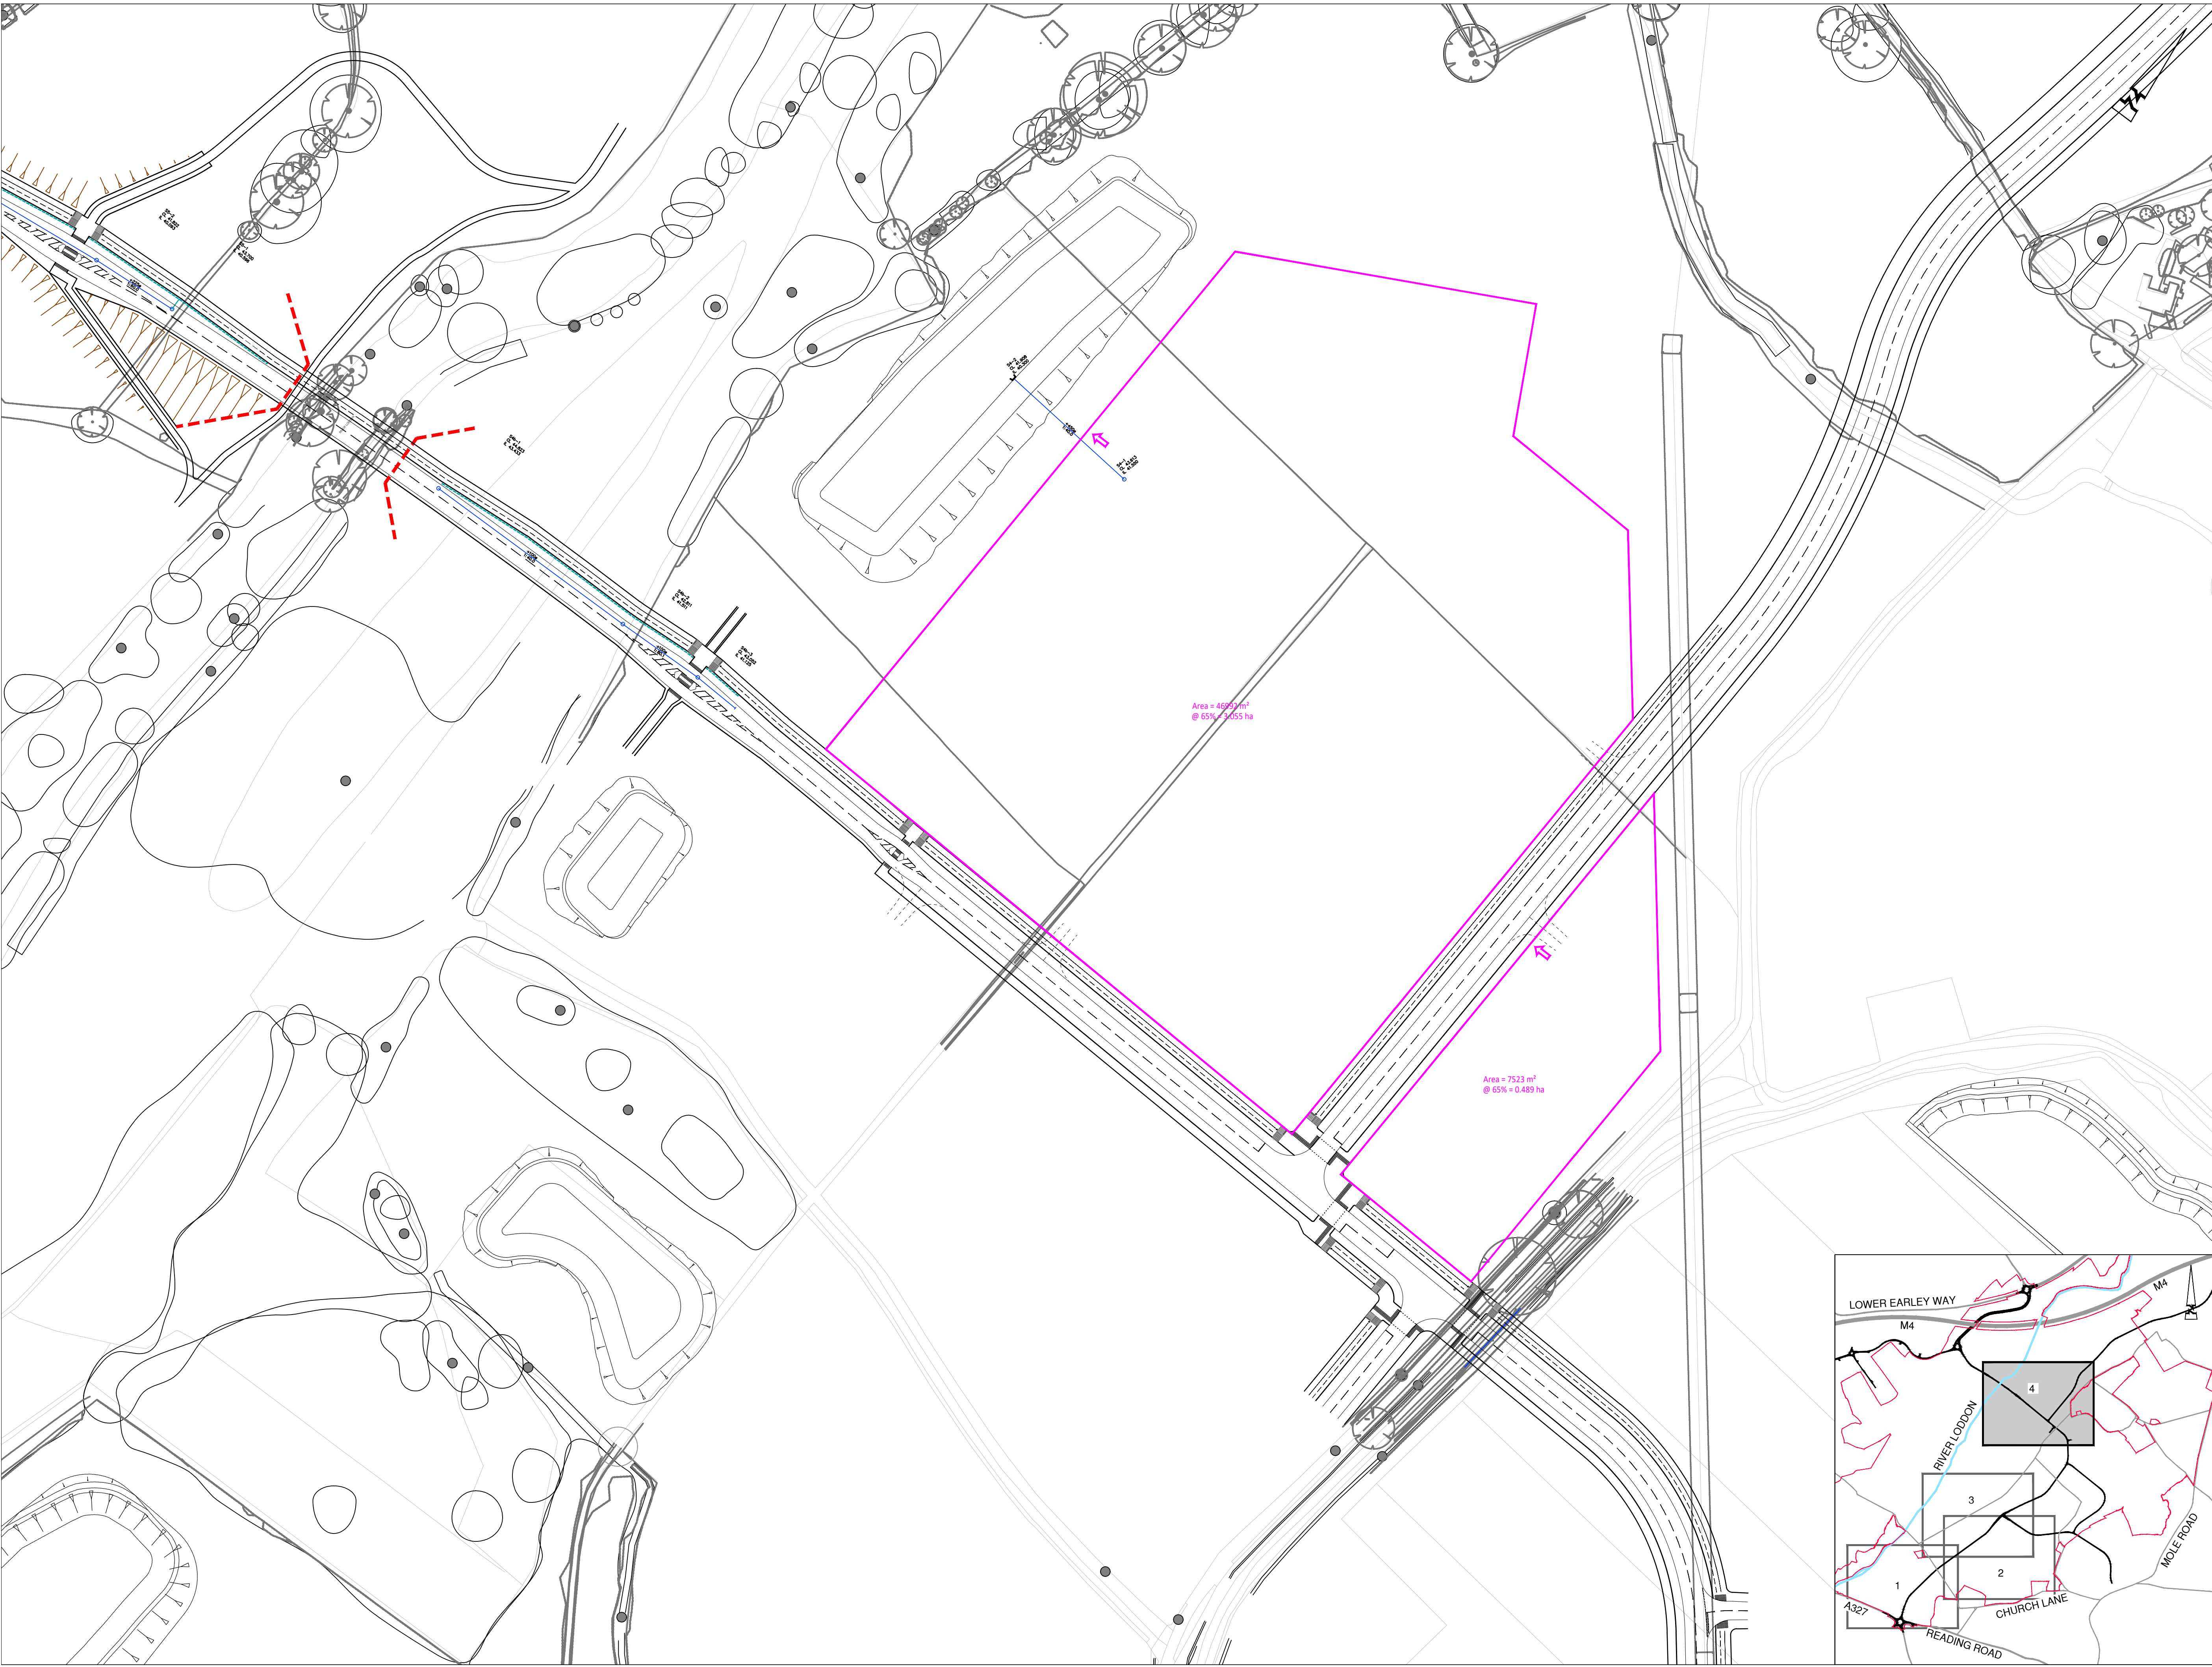

© ABLEY LETCHFORD PARTNERSHIP LTD.  
This drawing should not be reproduced without consent.

GENERAL ARRANGEMENT NOTES:  
1. Do not scale.  
2. Refer to all other Project Drawings and supporting notes.

CATCHMENTS

- Drainage Network 1
- Drainage Network 2
- Drainage Network 3
- Drainage Network Sports Pitches
- Drainage Network 7c

|     |       |                                  |       |         |
|-----|-------|----------------------------------|-------|---------|
| B   | 07.25 | KEYPLAN REDLINE BOUNDARY UPDATED | CS    | LPA     |
| A   | 06.25 | FIRST ISSUE                      | JJS   | CS      |
| Rev | Date  | Description                      | Drawn | Checked |

www.ableyletchford.co.uk

Client

UNIVERSITY OF READING

Project

LODDON GARDEN VILLAGE

Title

STORM WATER  
CATCHMENT PLAN  
SHEET 4 OF 4

Status

|               |           |       |         |
|---------------|-----------|-------|---------|
| Scale         | Date      | Drawn | Checked |
| 1:1000 @ A1   | JUNE 2025 | JJS   | CS      |
| Drawing No.   | Revision  |       |         |
| A392-OPA-0523 | B         |       |         |

