



NOTES
PLEASE NOTE, ONLY TYPICAL LOCATIONS ARE INDICATED BY THE ABOVE
'MATERIAL TAGS' - IF IN DOUBT PLEASE ASK - PLEASE READ IN
CONJUNCTION WITH APPROVED MATERIALS SCHEDULE

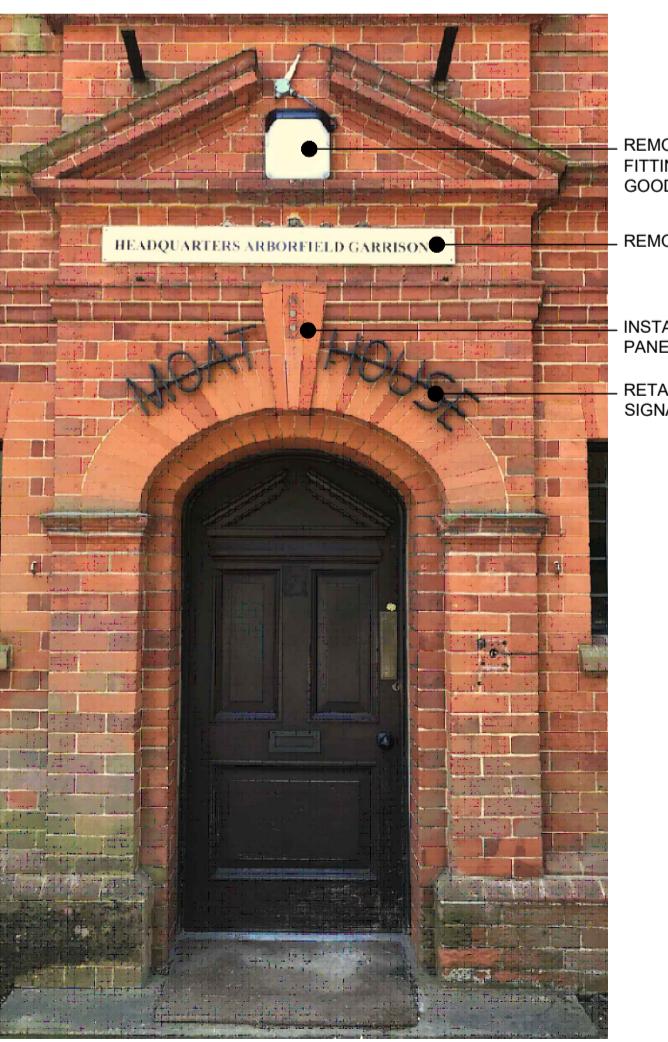


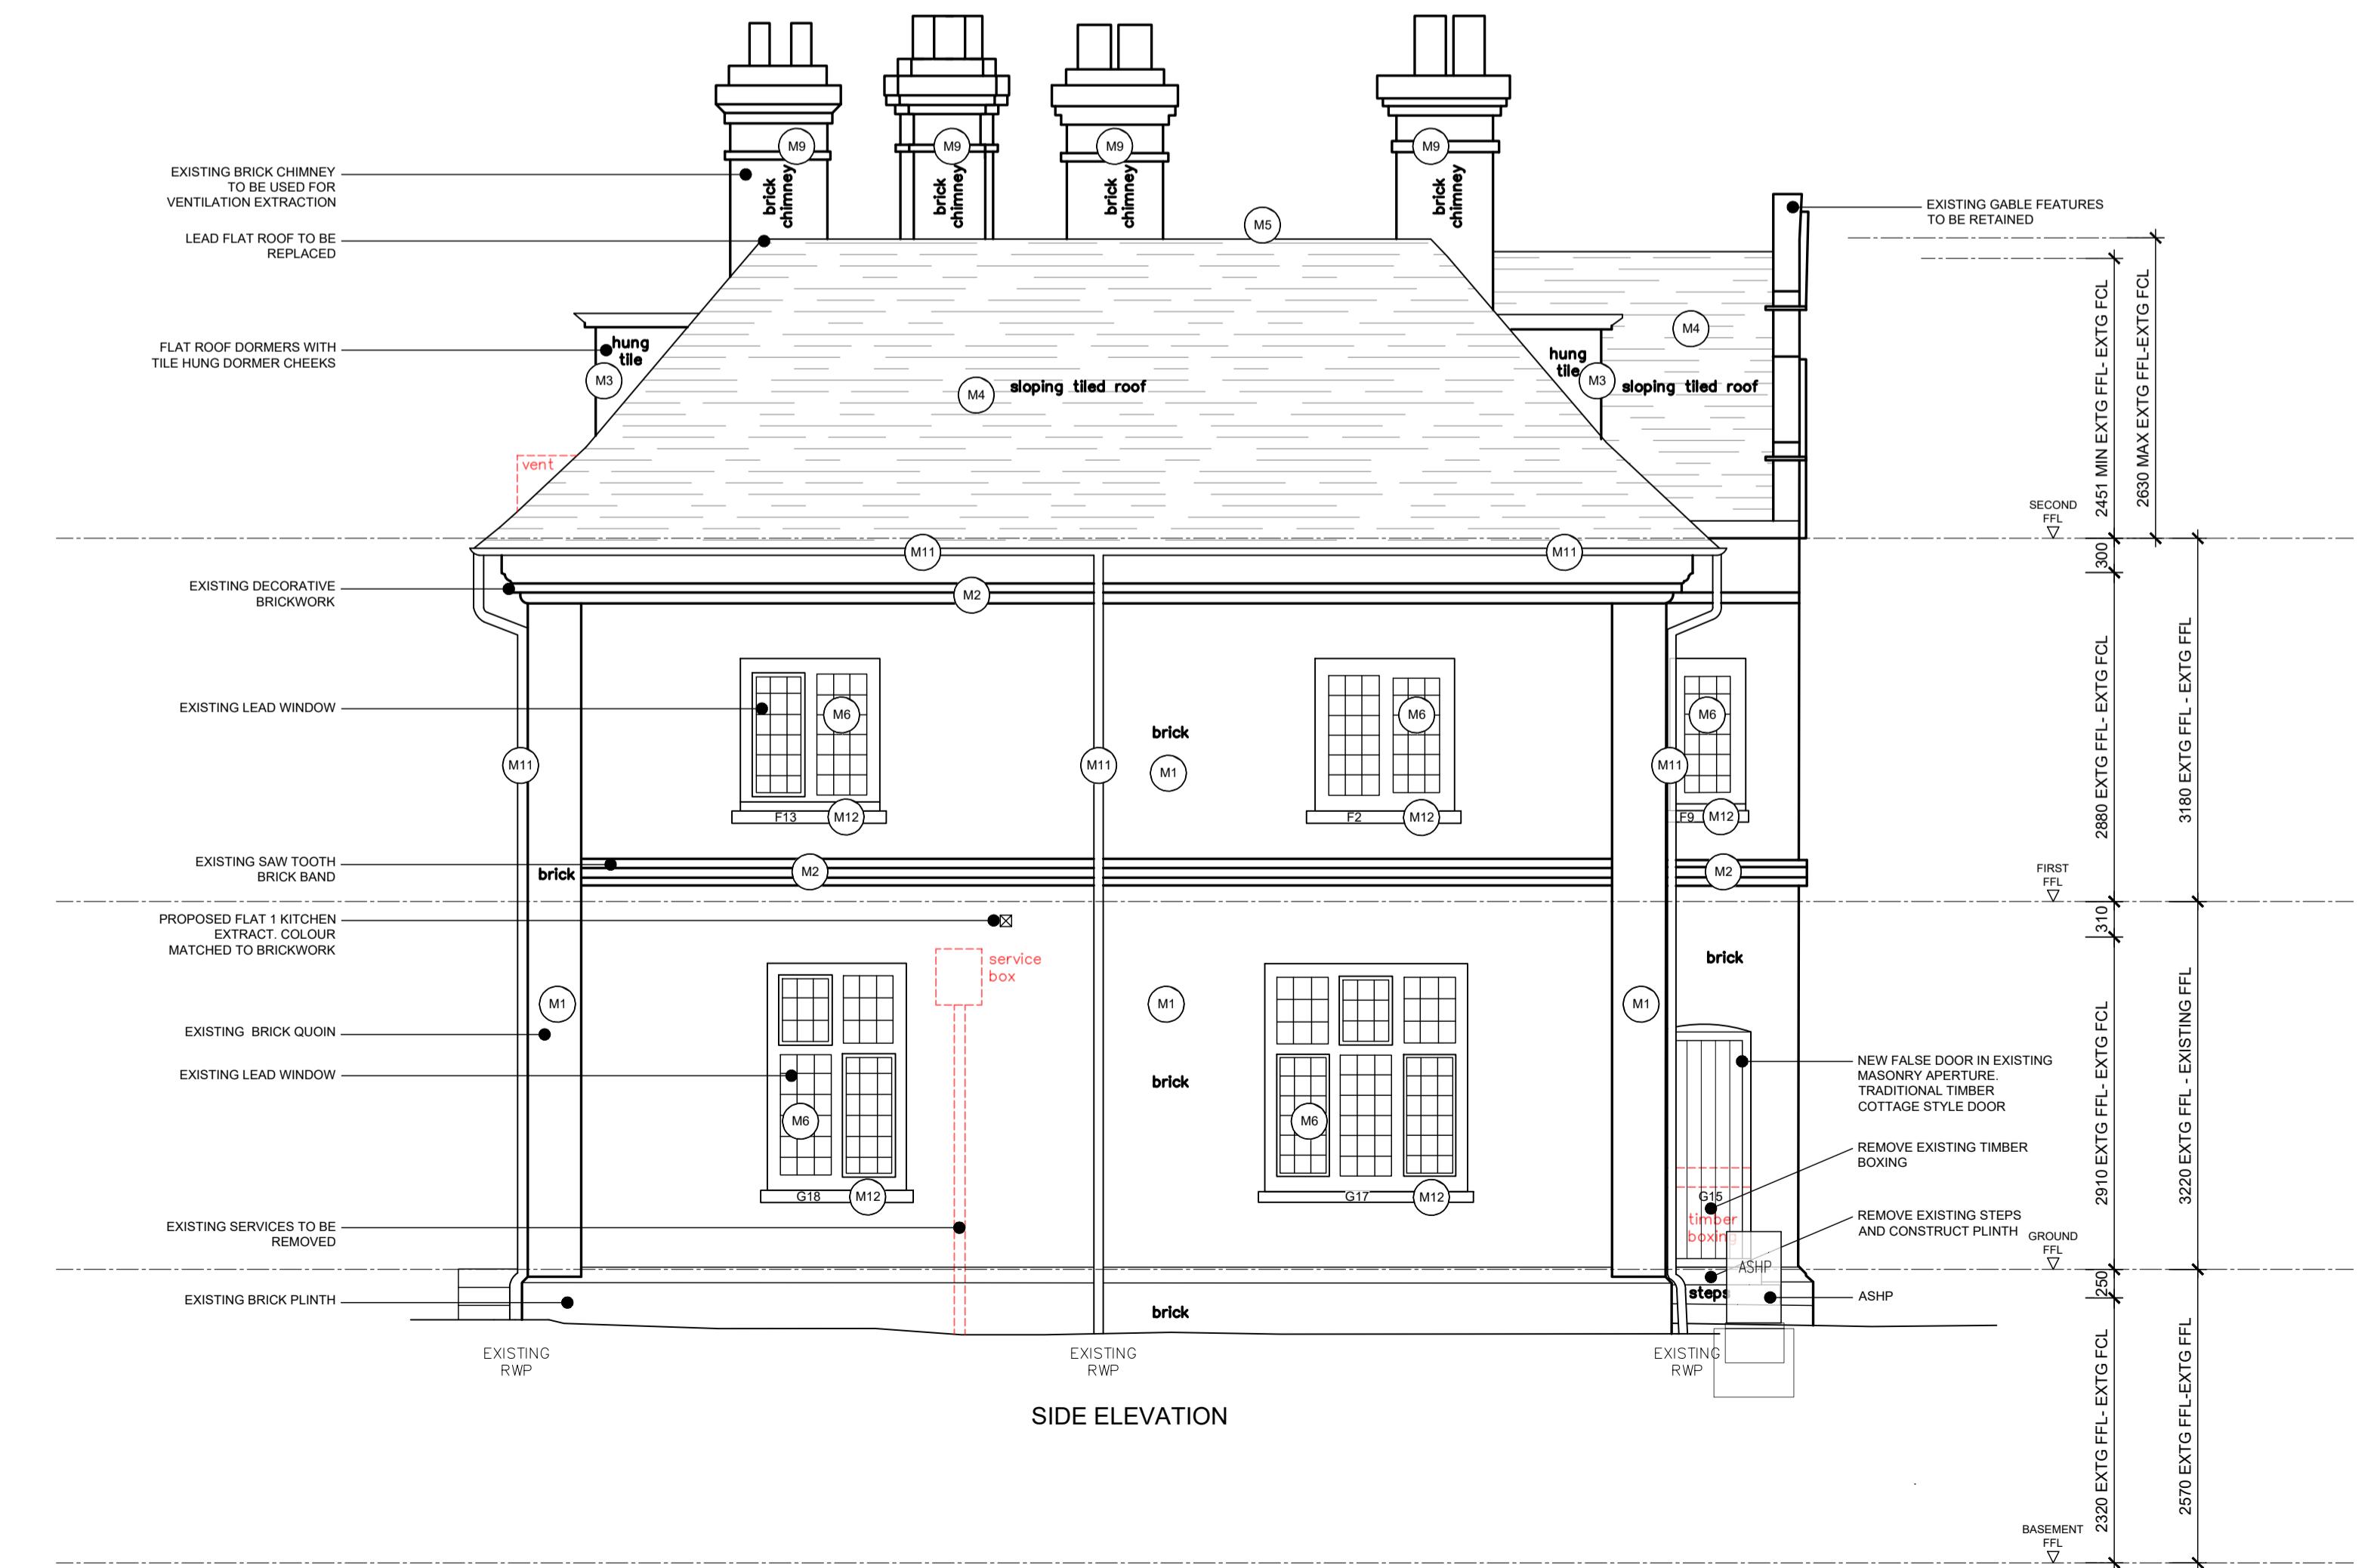

www.ascotdesign.com

A row of four social media icons: YouTube, Instagram, Facebook, and Twitter.

MR STEVE HICKS

THE MOAT HOUSE, BIGGS LANE,
ARBORFIELD, WOKINGHAM RG29LN


FRONT & SIDE ELEVATIONS


:50@ A1 Date MAY 2025 Drawn RJS Rev C2

Drawing N°. 12.001

The Copyright in this document and design is confidential to
and the property of Acet Design Limited.