


PLANNING CONDITION 5 - INSULATION LOCATIONS:
 THERMAL INSULATION REFER TO CONSTRUCTION TYPES DRAWING 16-001
 ACOUSTIC INSULATION REFER TO DETAILS
 FIRE INSULATION REFER TO DETAILS.

REFER TO LARGE SCALE DETAILS FOR SECONDARY GLAZING DETAILS

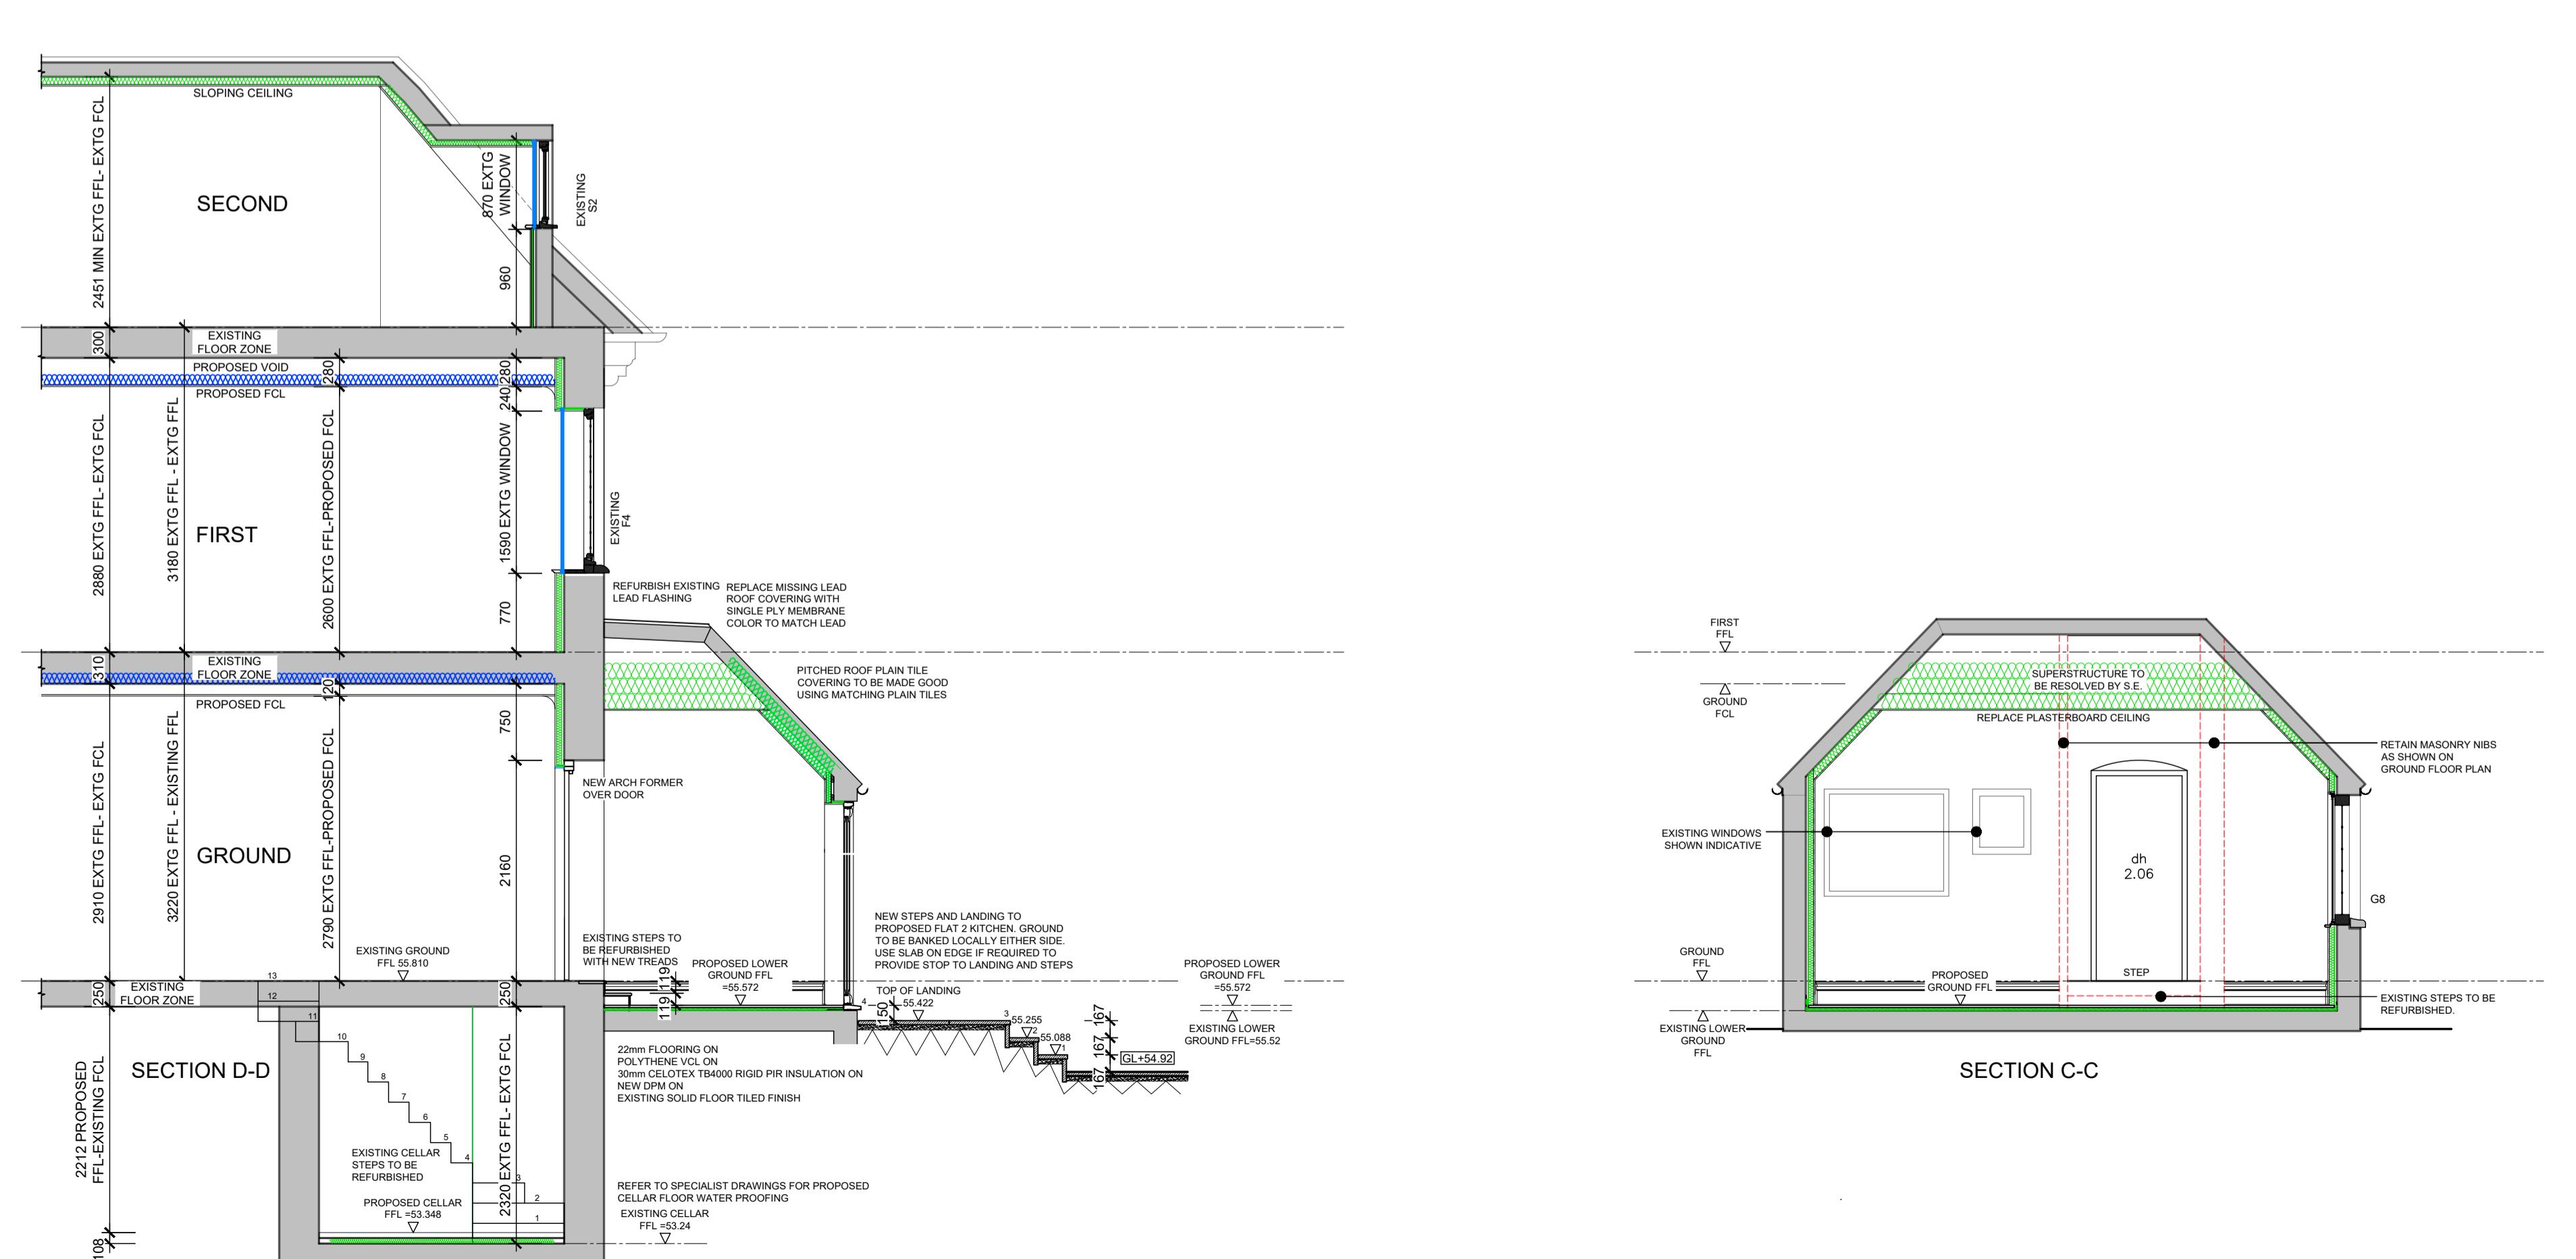

Rev	Date	Detail	Drawn	Chk
C2	10.12.25	PLANNING ISSUE	RS	CH
C1	29.05.25	CONSTRUCTION ISSUE	RS	CH
P2	13.06.25	LIGHTWELL DELETED	RS	CH
P1	27.05.25	PRELIMINARY ISSUE	RS	CH

0 1m 2m 3m 4m 5m
0 100mm

SCALE 1:50

Status CONSTRUCTION

ascot design
Timeless architecture

HEAD OFFICE
Ashurst Manor,
Ashurst Park, Church
Lane, Sunninghill,
Ascot, SL5 7D
Tel: 01344 299 330

MANCHESTER
29 Farm Street,
Mayfair,
London, W1J 5RL
Tel: 020 39940015

Email: info@ascotdesign.com
www.ascotdesign.com



Client MR STEVE HICKS

Project Title THE MOAT HOUSE, BIGGS LANE,
ARBORFIELD, WOKINGHAM RG29LN

Drawing Title SECTION

Scale 1:50@ A1 Date MAY 2025 Drawn RJS Rev C2

Job N° 25-J4803 Drawing N° 13-001

The Copyright in this document and design is confidential to
and the property of Ascot Design Limited.

DISCLAIMER NOTE
ADJACENT PROPERTIES AND BOUNDARIES ARE SHOWN FOR ILLUSTRATIVE PURPOSES ONLY AND HAVE NOT BEEN SURVEYED UNLESS OTHERWISE STATED.
ALL AREAS SHOWN ARE APPROXIMATE AND SHOULD BE VERIFIED BEFORE FORMING THE BASIS OF A DECISION.
DO NOT SCALE OTHER THAN FOR PLANNING APPLICATION PURPOSES.
NO DEVIATION FROM DRAWING WILL BE PERMITTED WITHOUT THE PRIOR WRITTEN CONSENT OF ASCOT DESIGN.
THE COPYRIGHT OF THIS DRAWING RESTS WITH ASCOT DESIGN AND MAY NOT BE REPRODUCED IN ANY FORM
WITHOUT THE PRIOR WRITTEN CONSENT OF ASCOT DESIGN.
GROUND FLOOR SLABS, FOUNDATIONS, SUB-STRUCTURES, ETC. ALL WORK BELOW GROUND LEVEL IS SHOWN PROVISIONALLY. INSPECTION OF GROUND CONDITIONS IS ESSENTIAL PRIOR TO WORK COMMENCING.
REASSESSMENT IS ESSENTIAL WHEN THE GROUND CONDITIONS ARE APPARENT, AND REDESIGN MAY BE NECESSARY IN THE LIGHT OF GROUND CONDITIONS. IT IS THE CONTRACTOR'S RESPONSIBILITY TO ESTABLISH THE SOIL AND SUB-SOIL CONDITIONS RESTING WITH THE CONTRACTORS.