


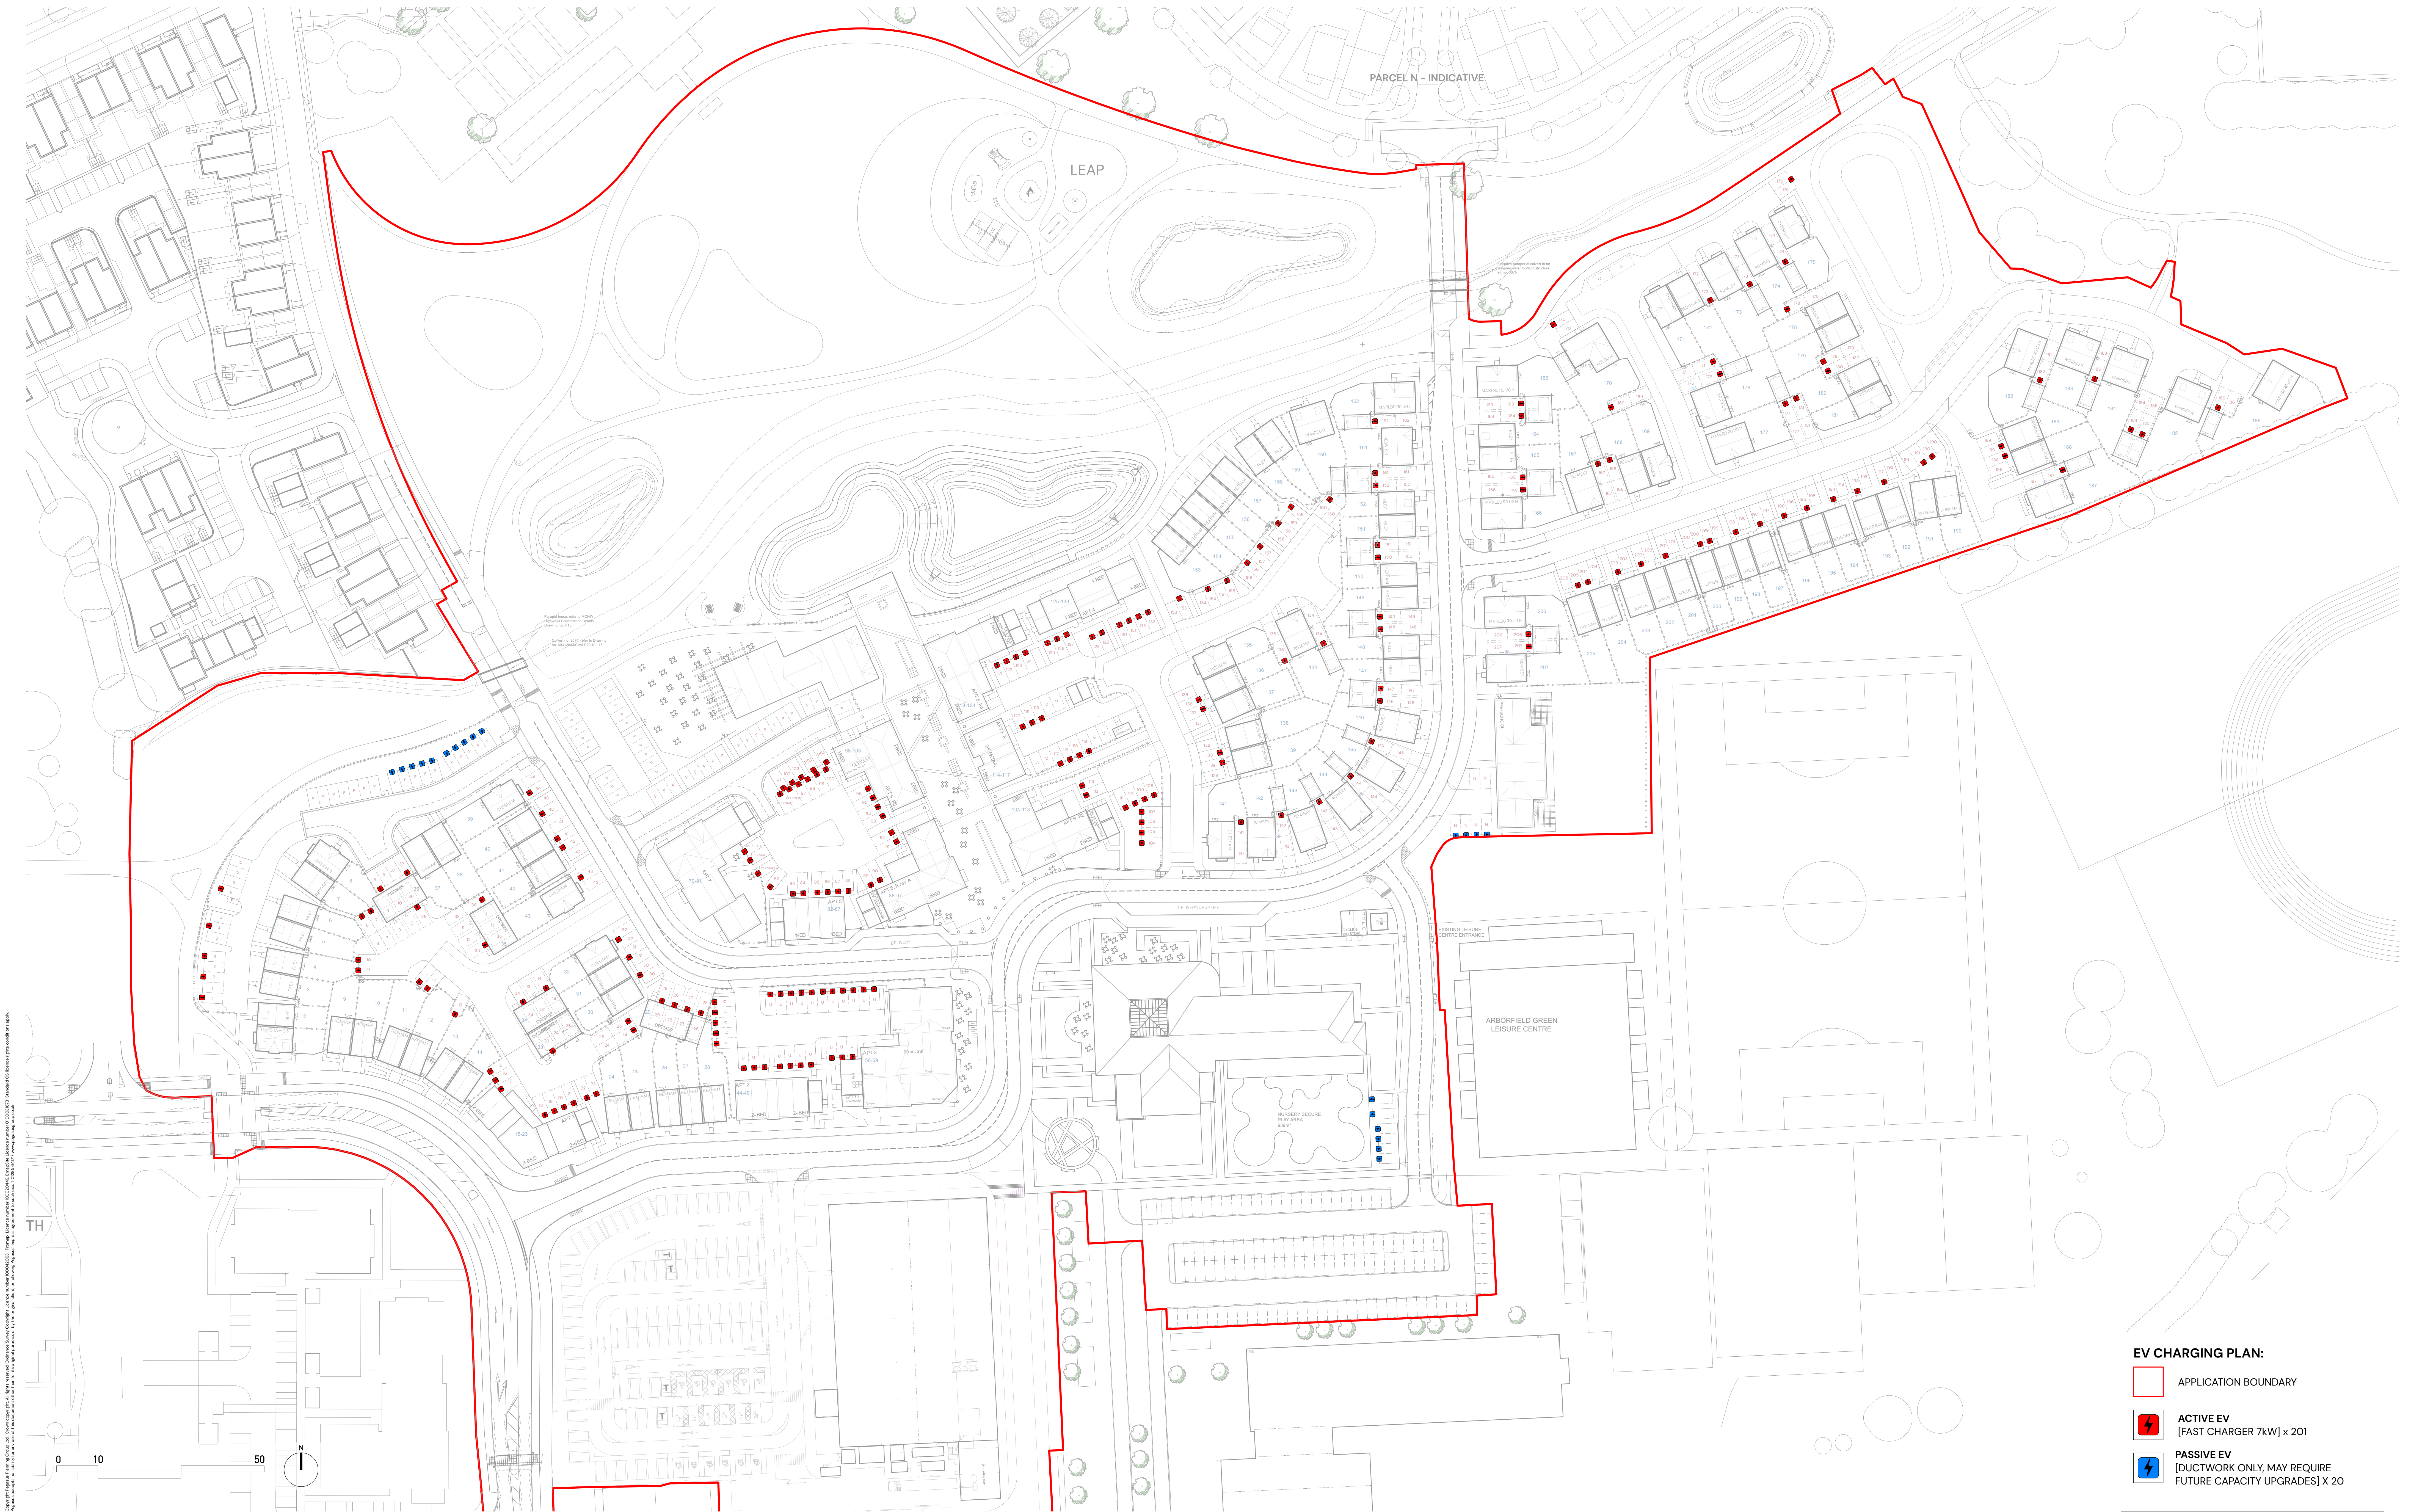

ARBORFIELD GREEN DISTRICT CENTRE - EV CHARGING PLAN

