


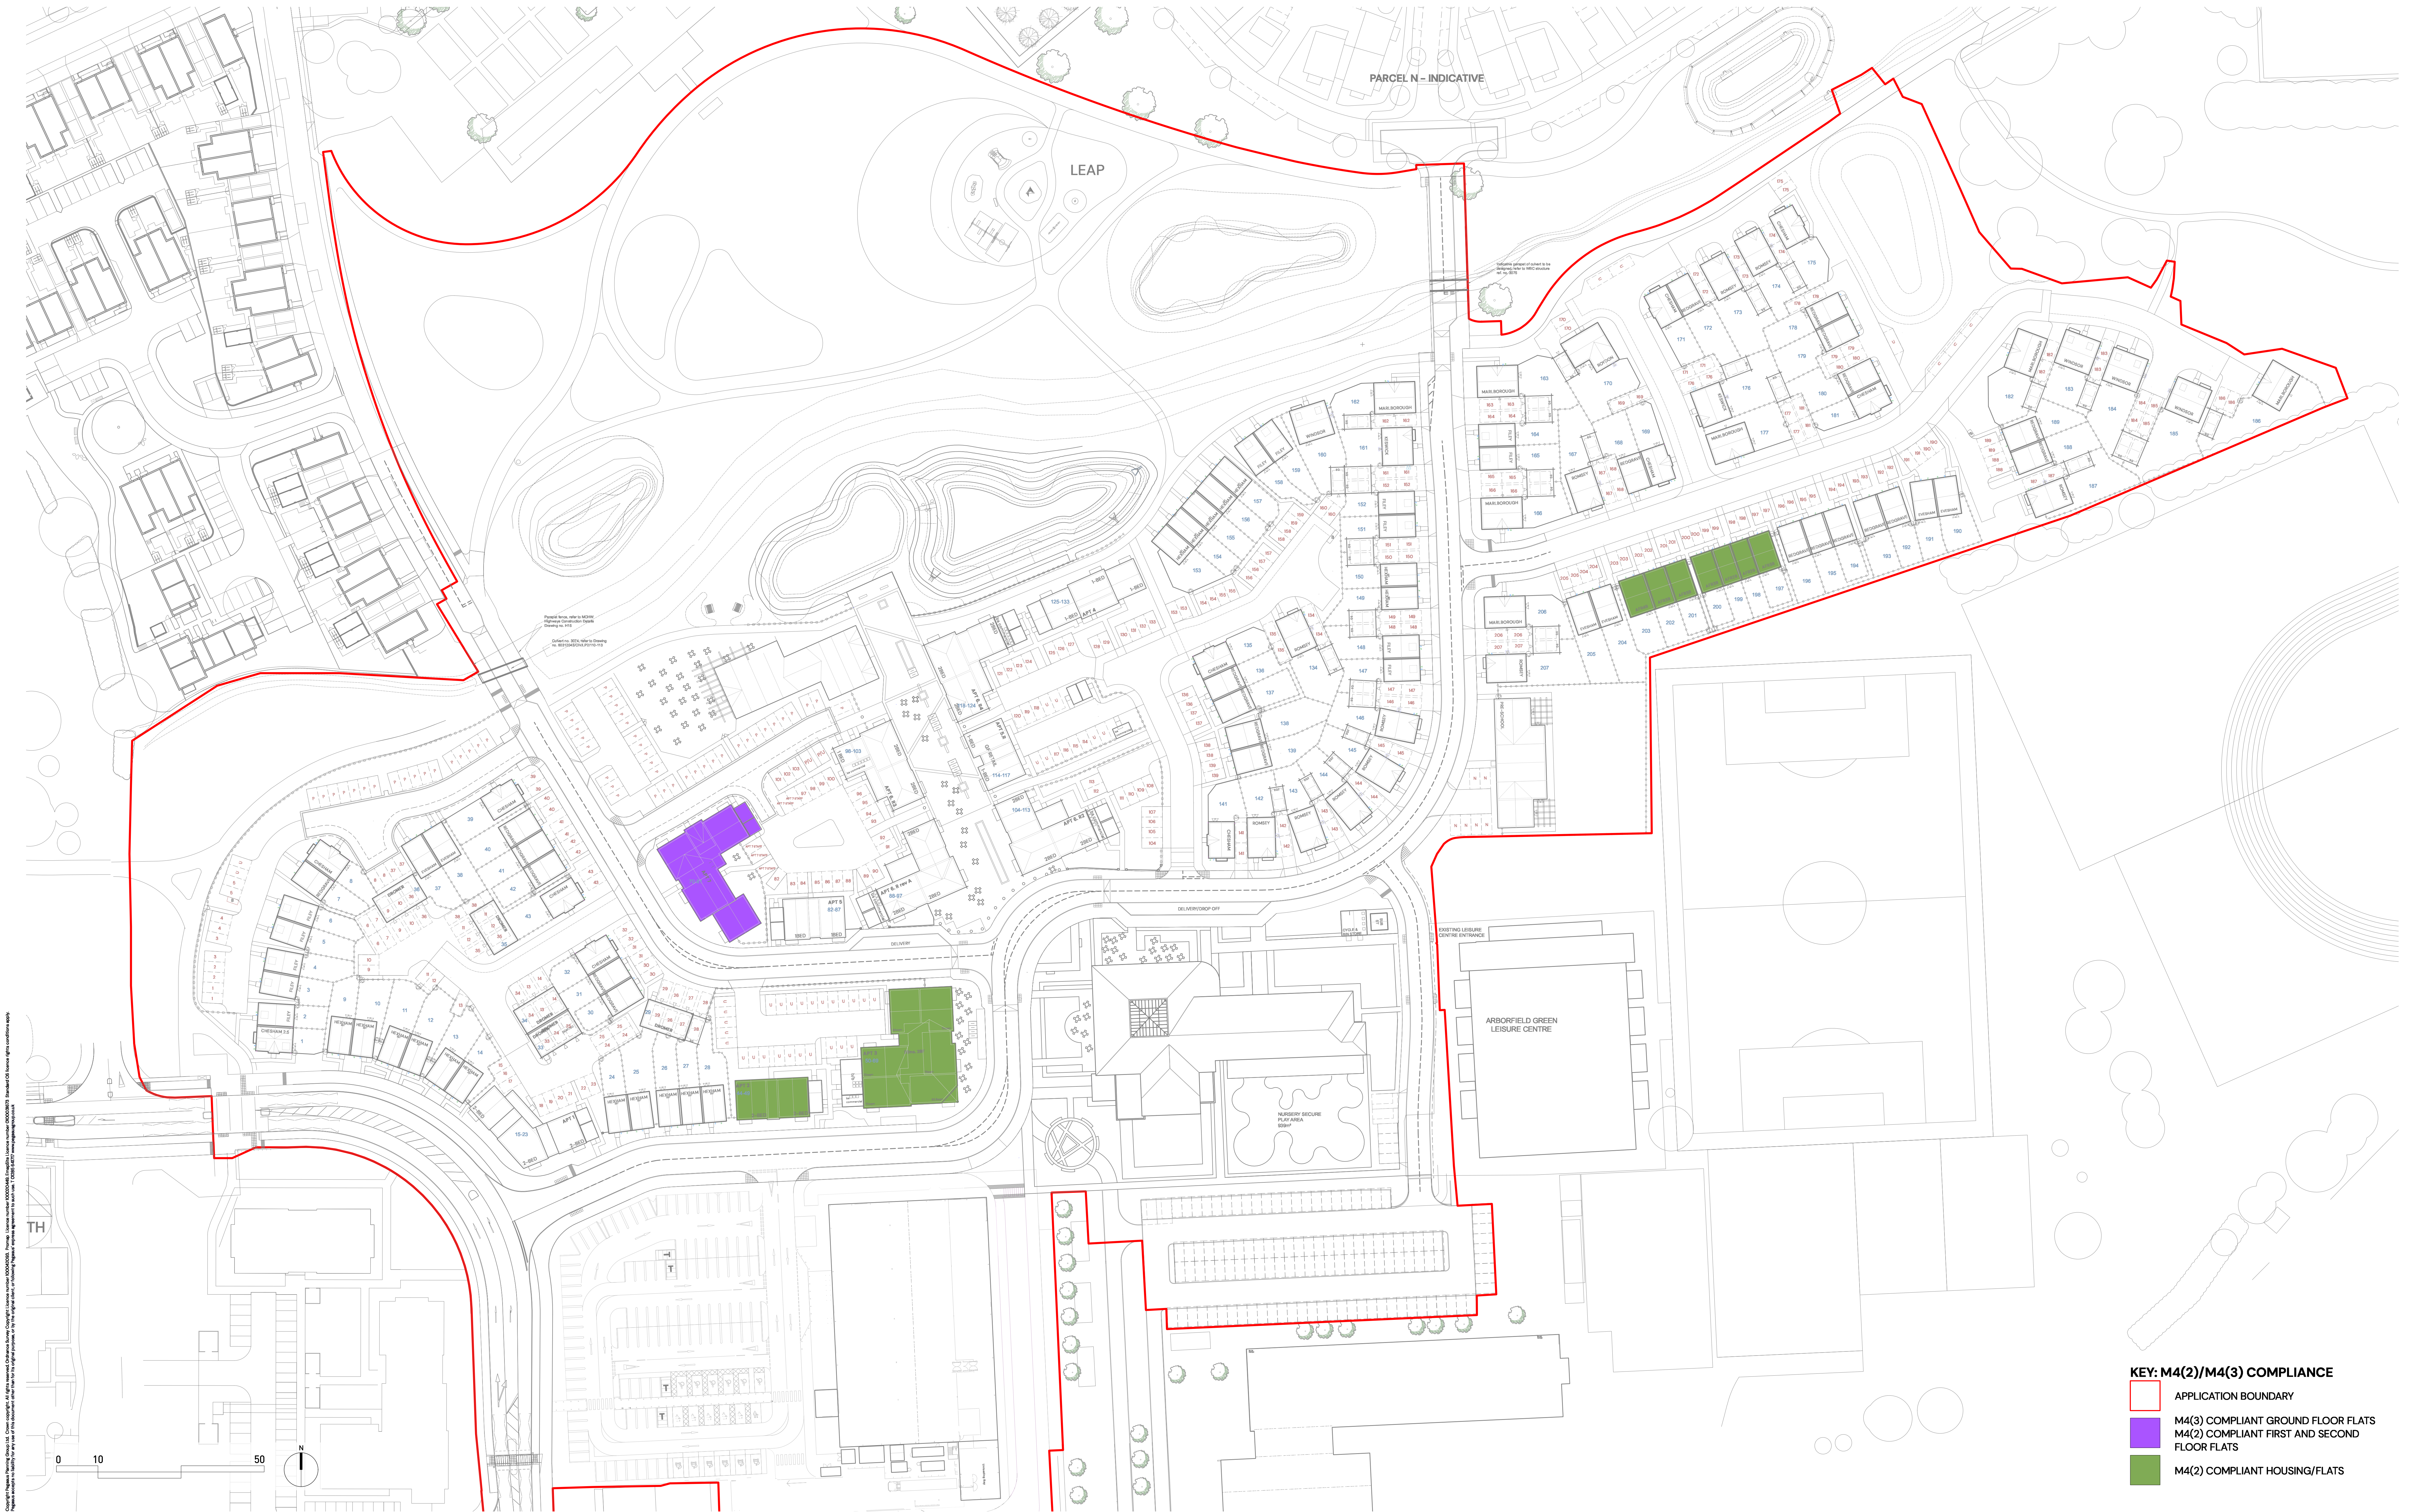

KEY: M4(2)/M4(3) COMPLIANCE

- APPLICATION BOUNDARY
- M4(3) COMPLIANT GROUND FLOOR FLATS
M4(2) COMPLIANT FIRST AND SECOND
FLOOR FLATS
- M4(2) COMPLIANT HOUSING/FLATS

ARBORFIELD GREEN DISTRICT CENTRE - M4 COMPLIANCE PLAN

