


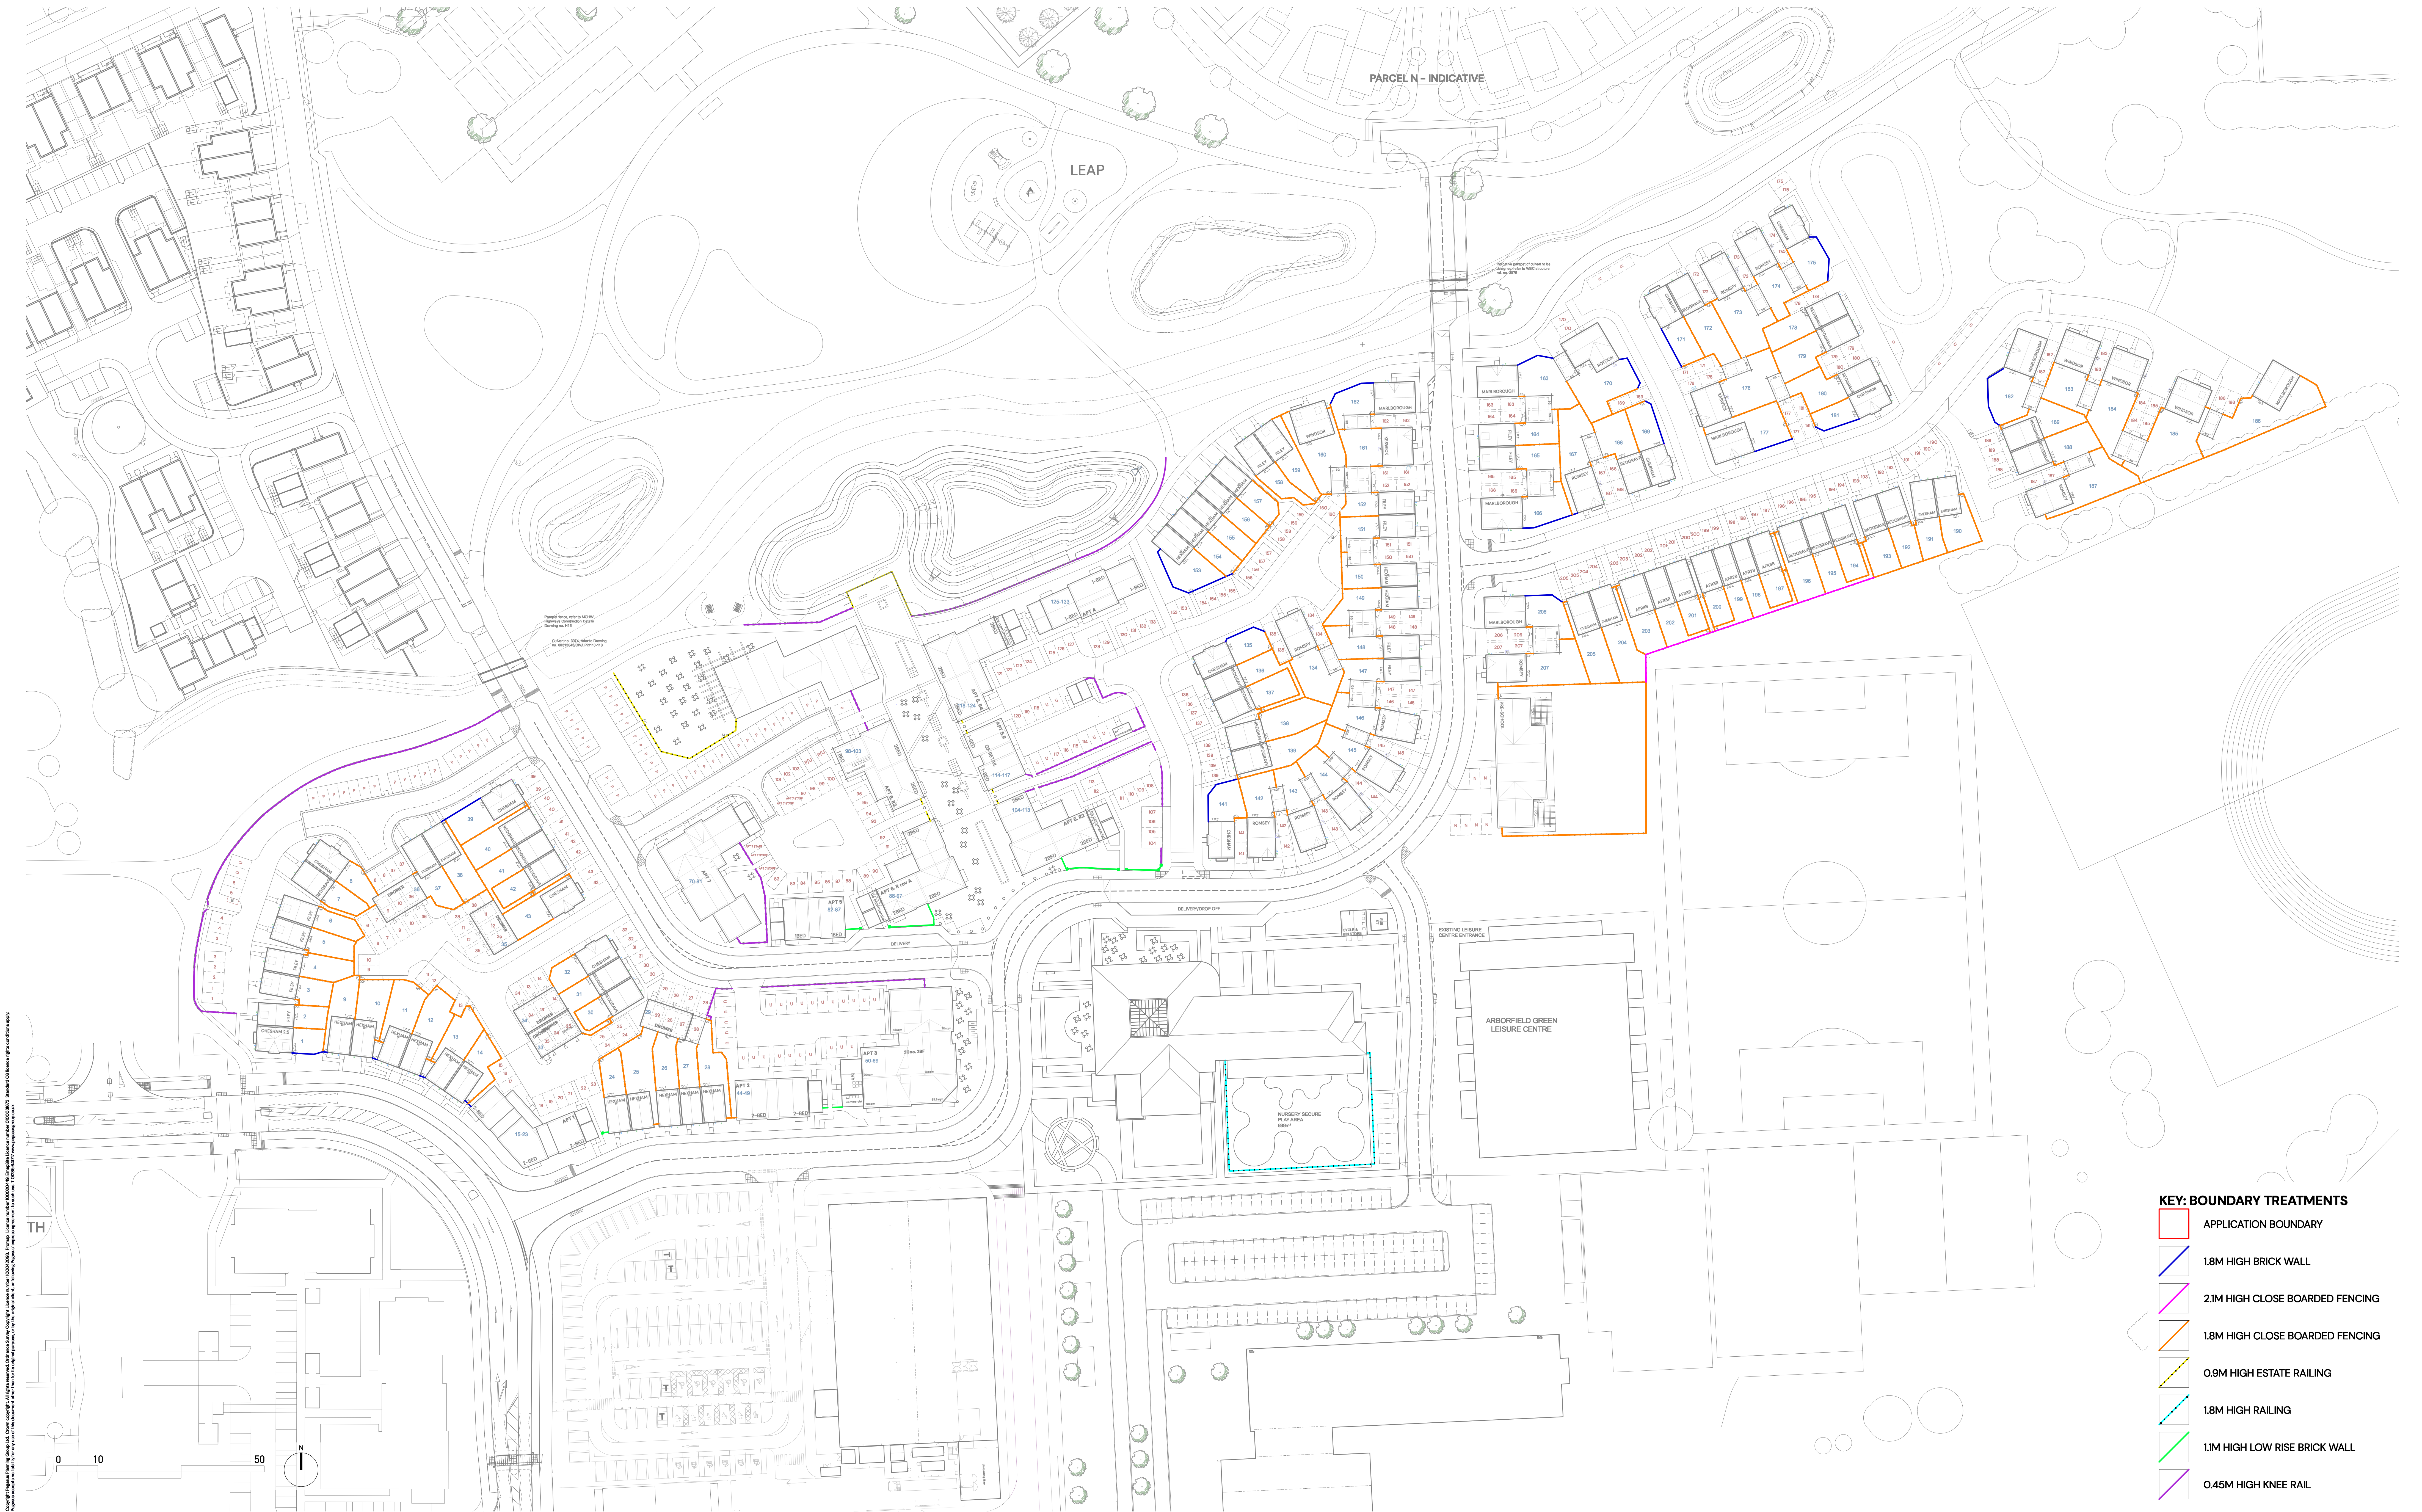

ARBORFIELD GREEN DISTRICT CENTRE - BOUNDARIES PLAN

