



1 | 10312-Level 2 Plan  
1 : 200

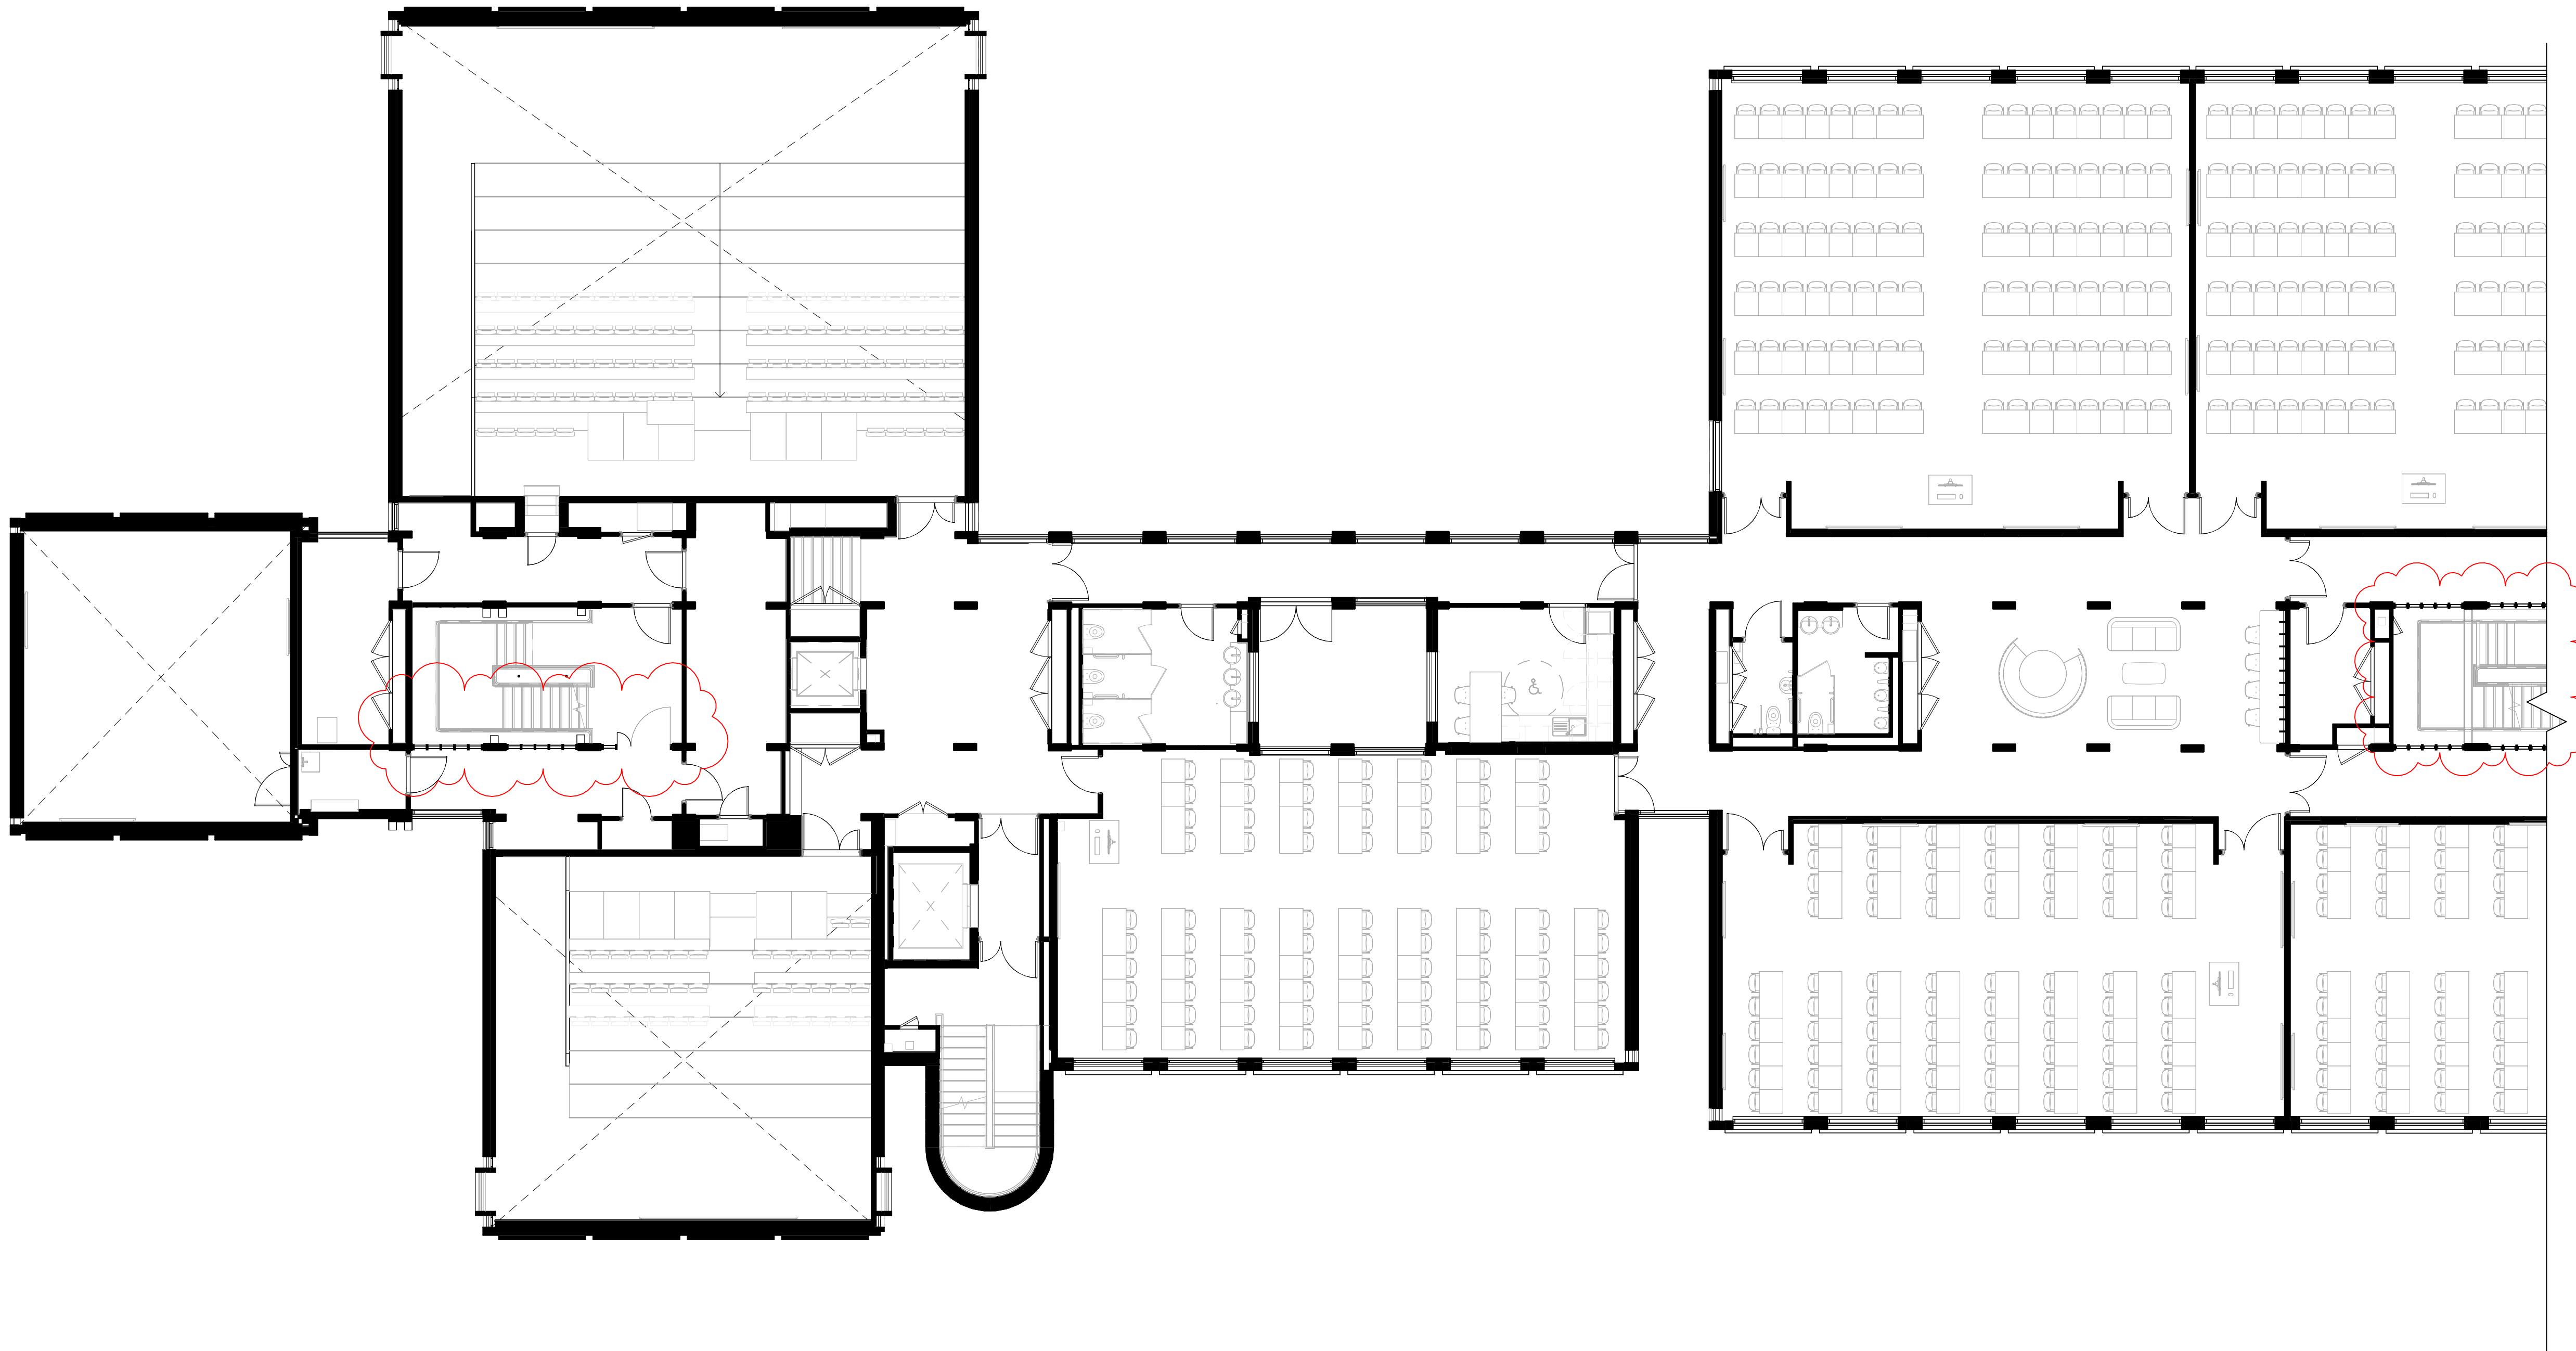

2 | 10312-Level 2 Plan West  
1 : 100

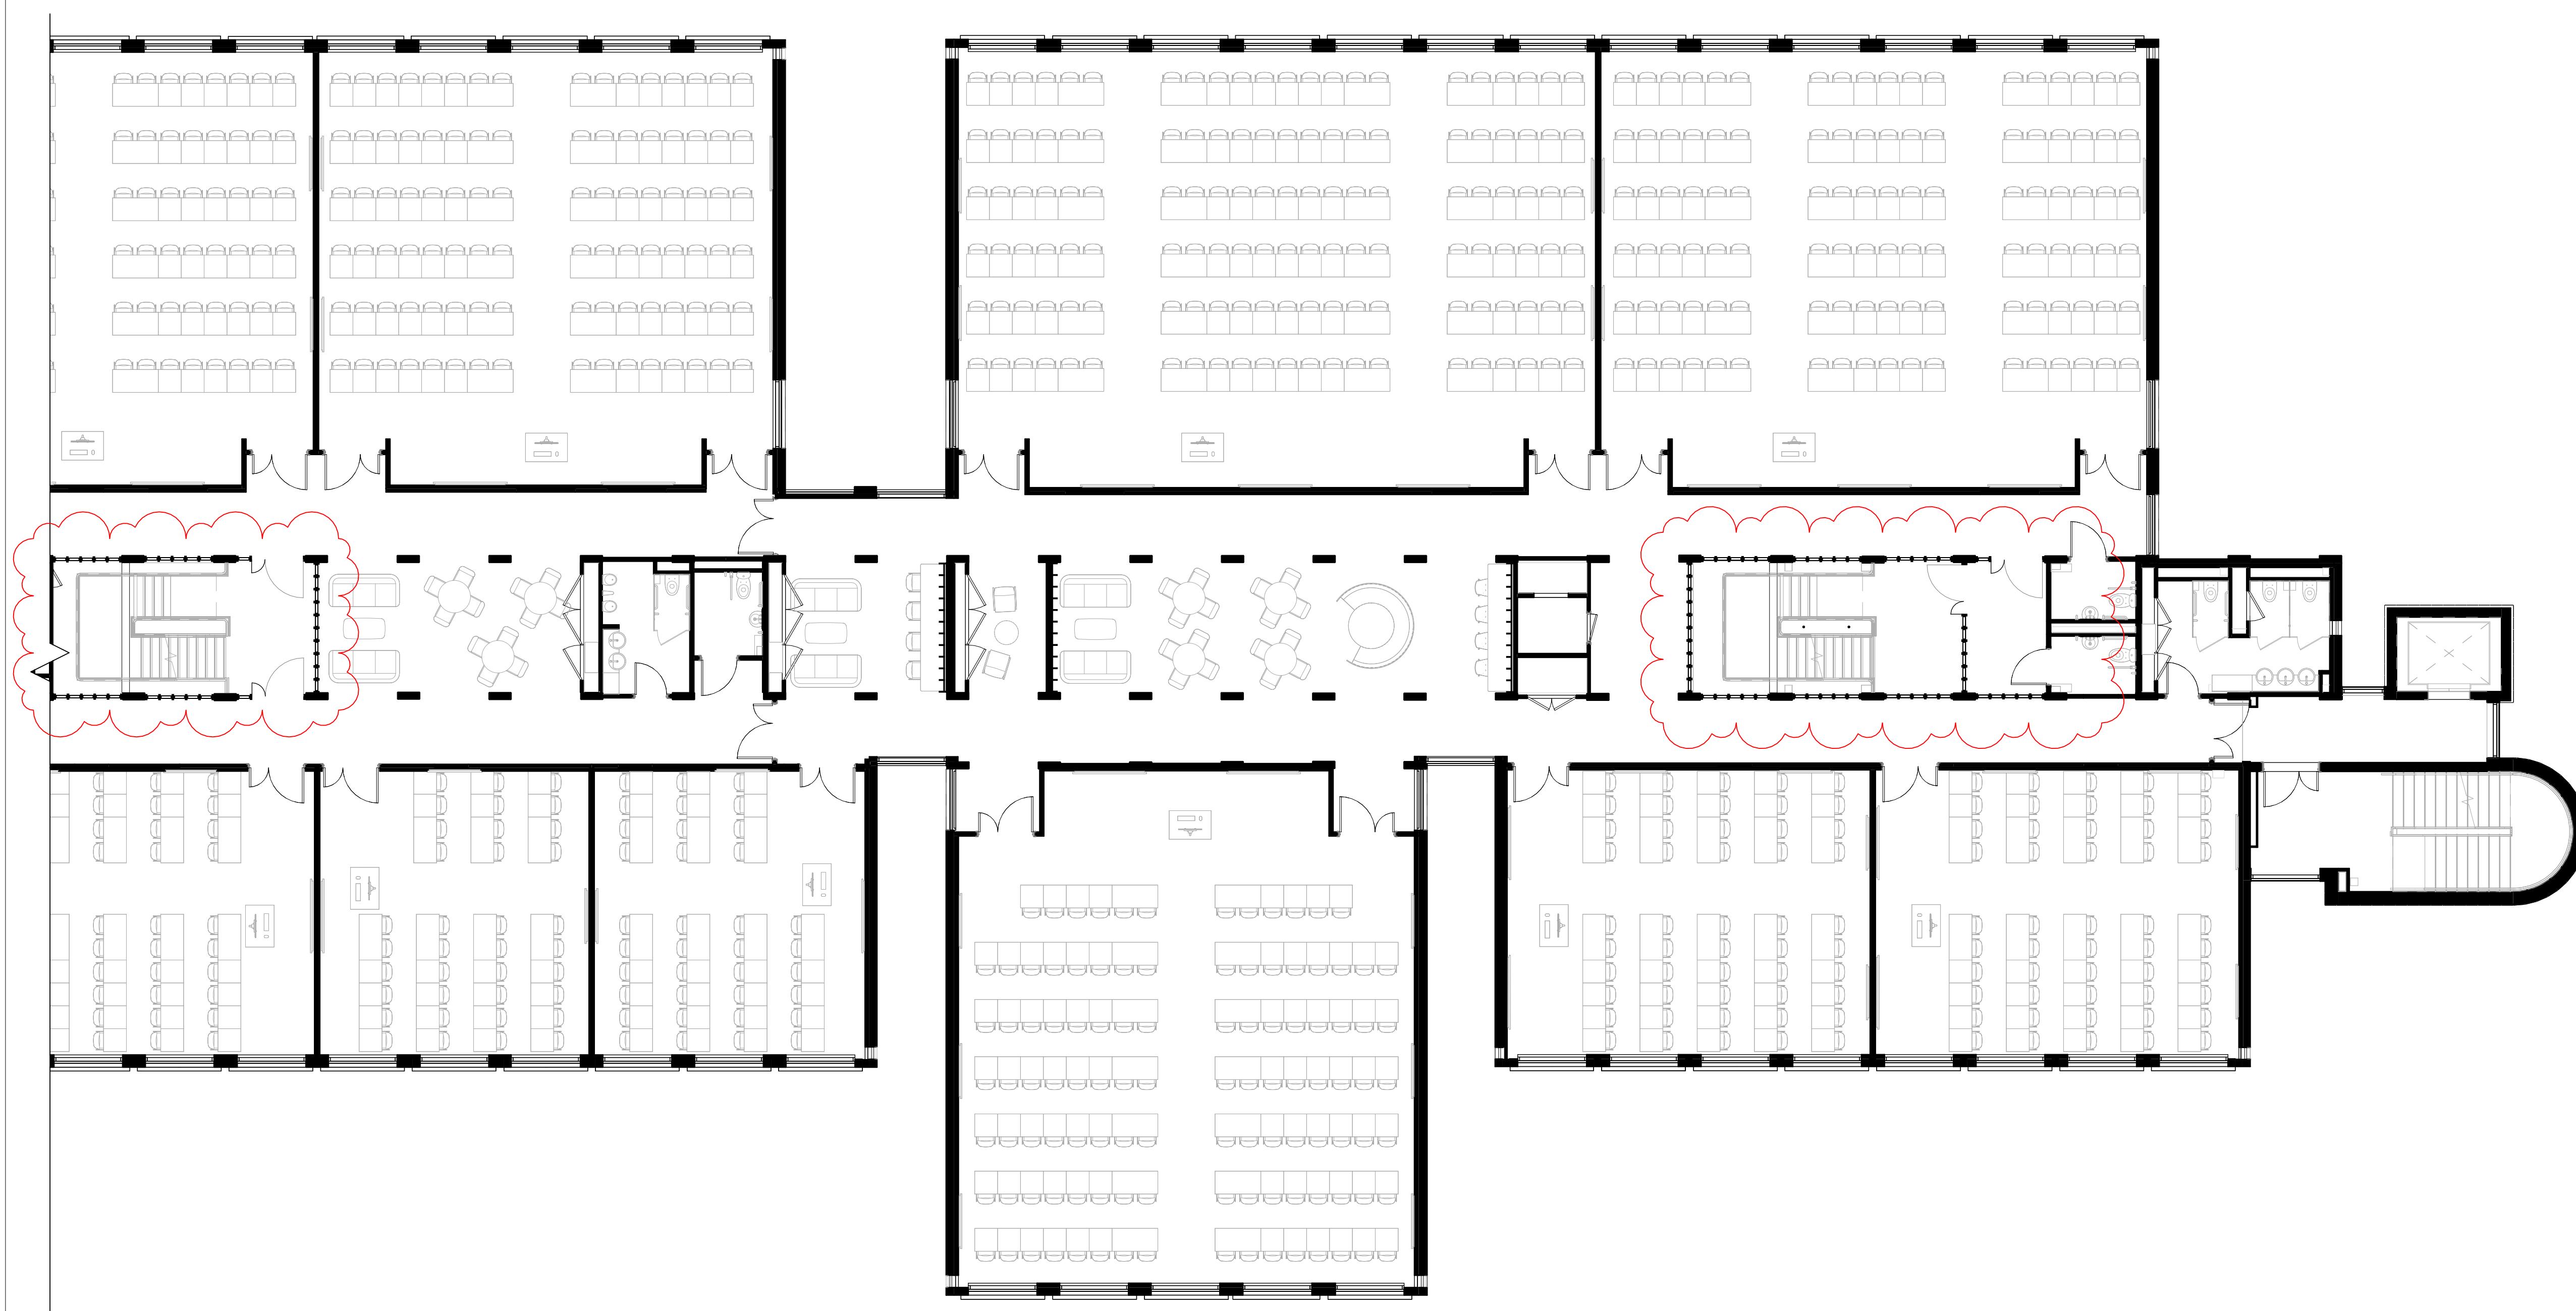

2 | 10312-Level 2 Plan East

A0		NOTES:	CLIENT University of Reading	REV	DATE	DESCRIPTION	DRAWN	CHECKED BY	APPROVED BY
SCALE			MAIN CONTRACTOR						
As indicated		All dimensions to be checked on site. Drawing to be read in conjunction with all relevant Architectural, Interiors, Structural, M&E, Drainage/ Public Health, Landscape and Civils drawings and specifications. Any discrepancies between consultant's drawings to be reported to the Architect before any work commences. The Contractor's attention is drawn to the Health & Safety matters identified in the Health & Safety plan as being potentially hazardous. These items should not be considered as a full and final list.  The Work Package Contractor's normal Health & Safety obligations still apply when undertaking constructional operations both on and off site.	Ayre Chamberlain Gaunt Belvedere House Basing View Basingstoke Hampshire RG21 4HG  +44(0)20 390 9750 mailto:acg@acgarchitects.co.uk	P1 P2 P3 P4	3.05.24 08.12.24 29.12.24 12.09.25	DT Draft Planning Issue Listed Building Consent Planning Update	RB	R	RB
 0 0.5 1 2 5m		<b>PROJECT</b> JRS Building University of Reading		<b>DRAWING NO.</b> 236038-ACG-W033-02-D-A-1-32		project code - original - volume - level - type - role - number			
<b>DRAWING TITLE</b> 2 Plan Phase 3		<b>STAGE</b> RIB Stage		<b>SUITABILITY</b> S2 Suitable for Review & Comment		location description			
<b>AYRE CHAMBERLAIN GAUNT</b>		<b>LEGACY NUMBER</b> 4		<b>LEGACY NUMBER</b> 4		location description			