




4 | 36330-Level 3 Plan

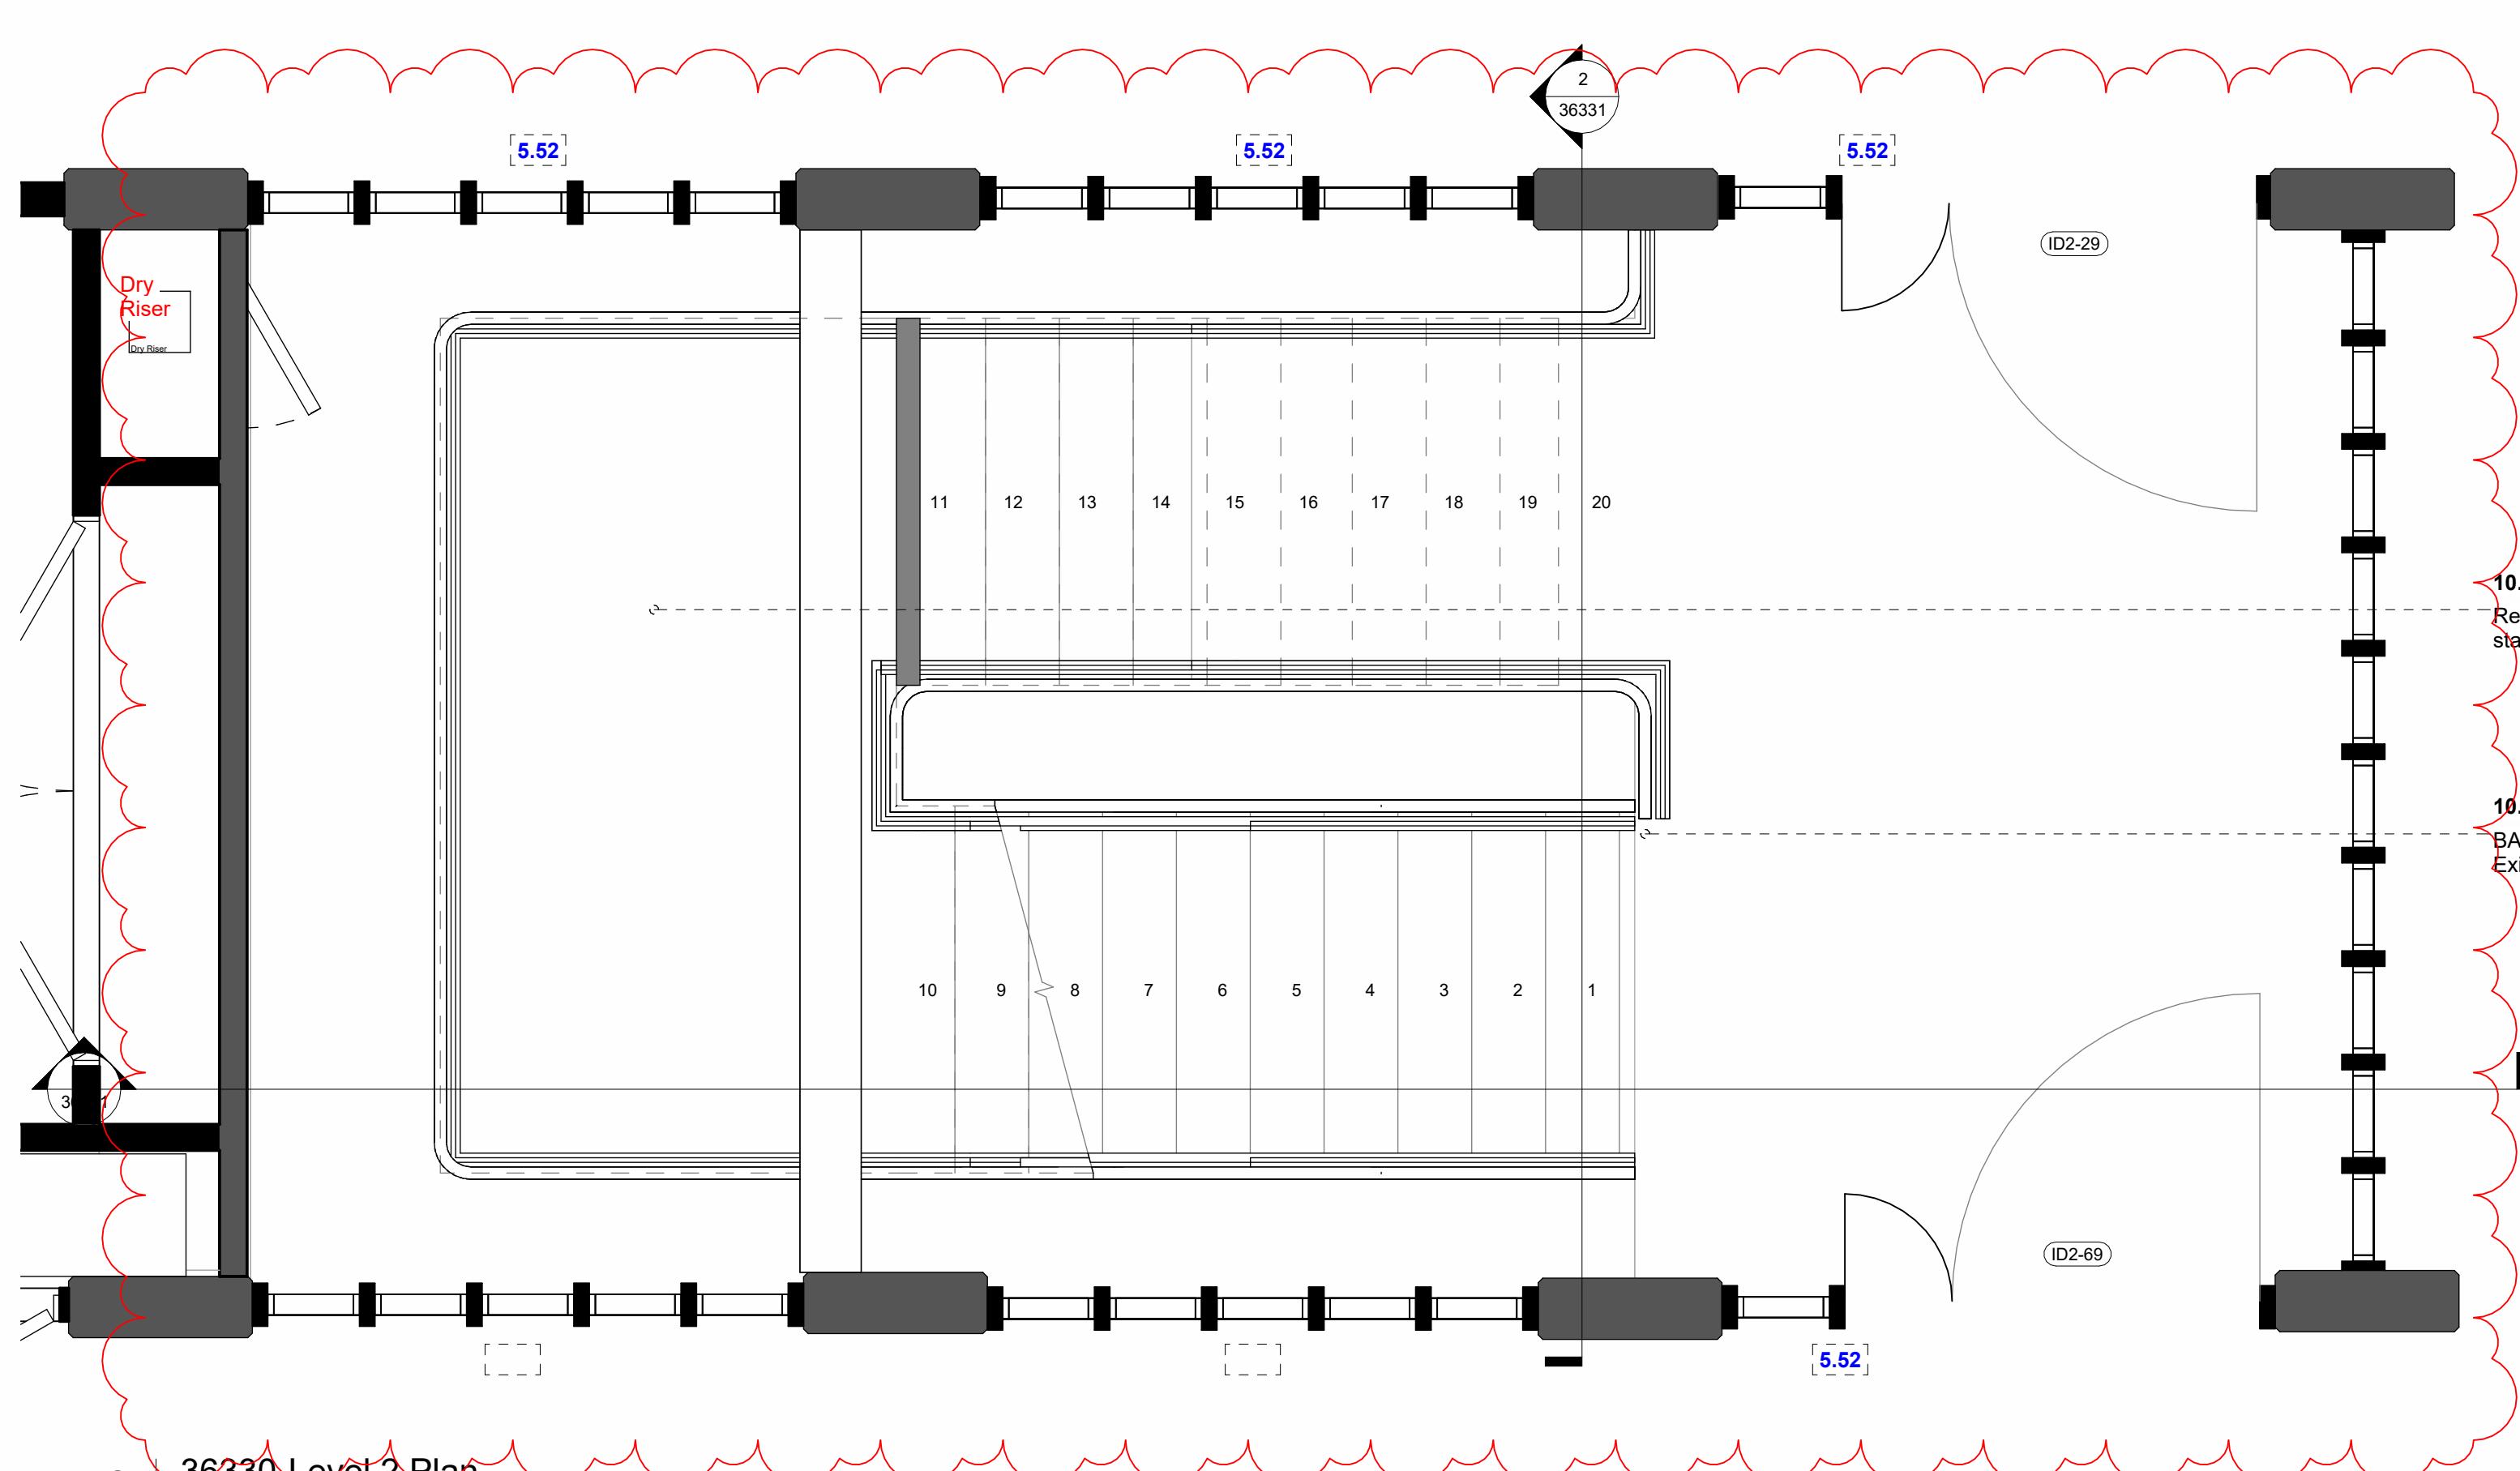


3 | 36330-Level 2 Plan

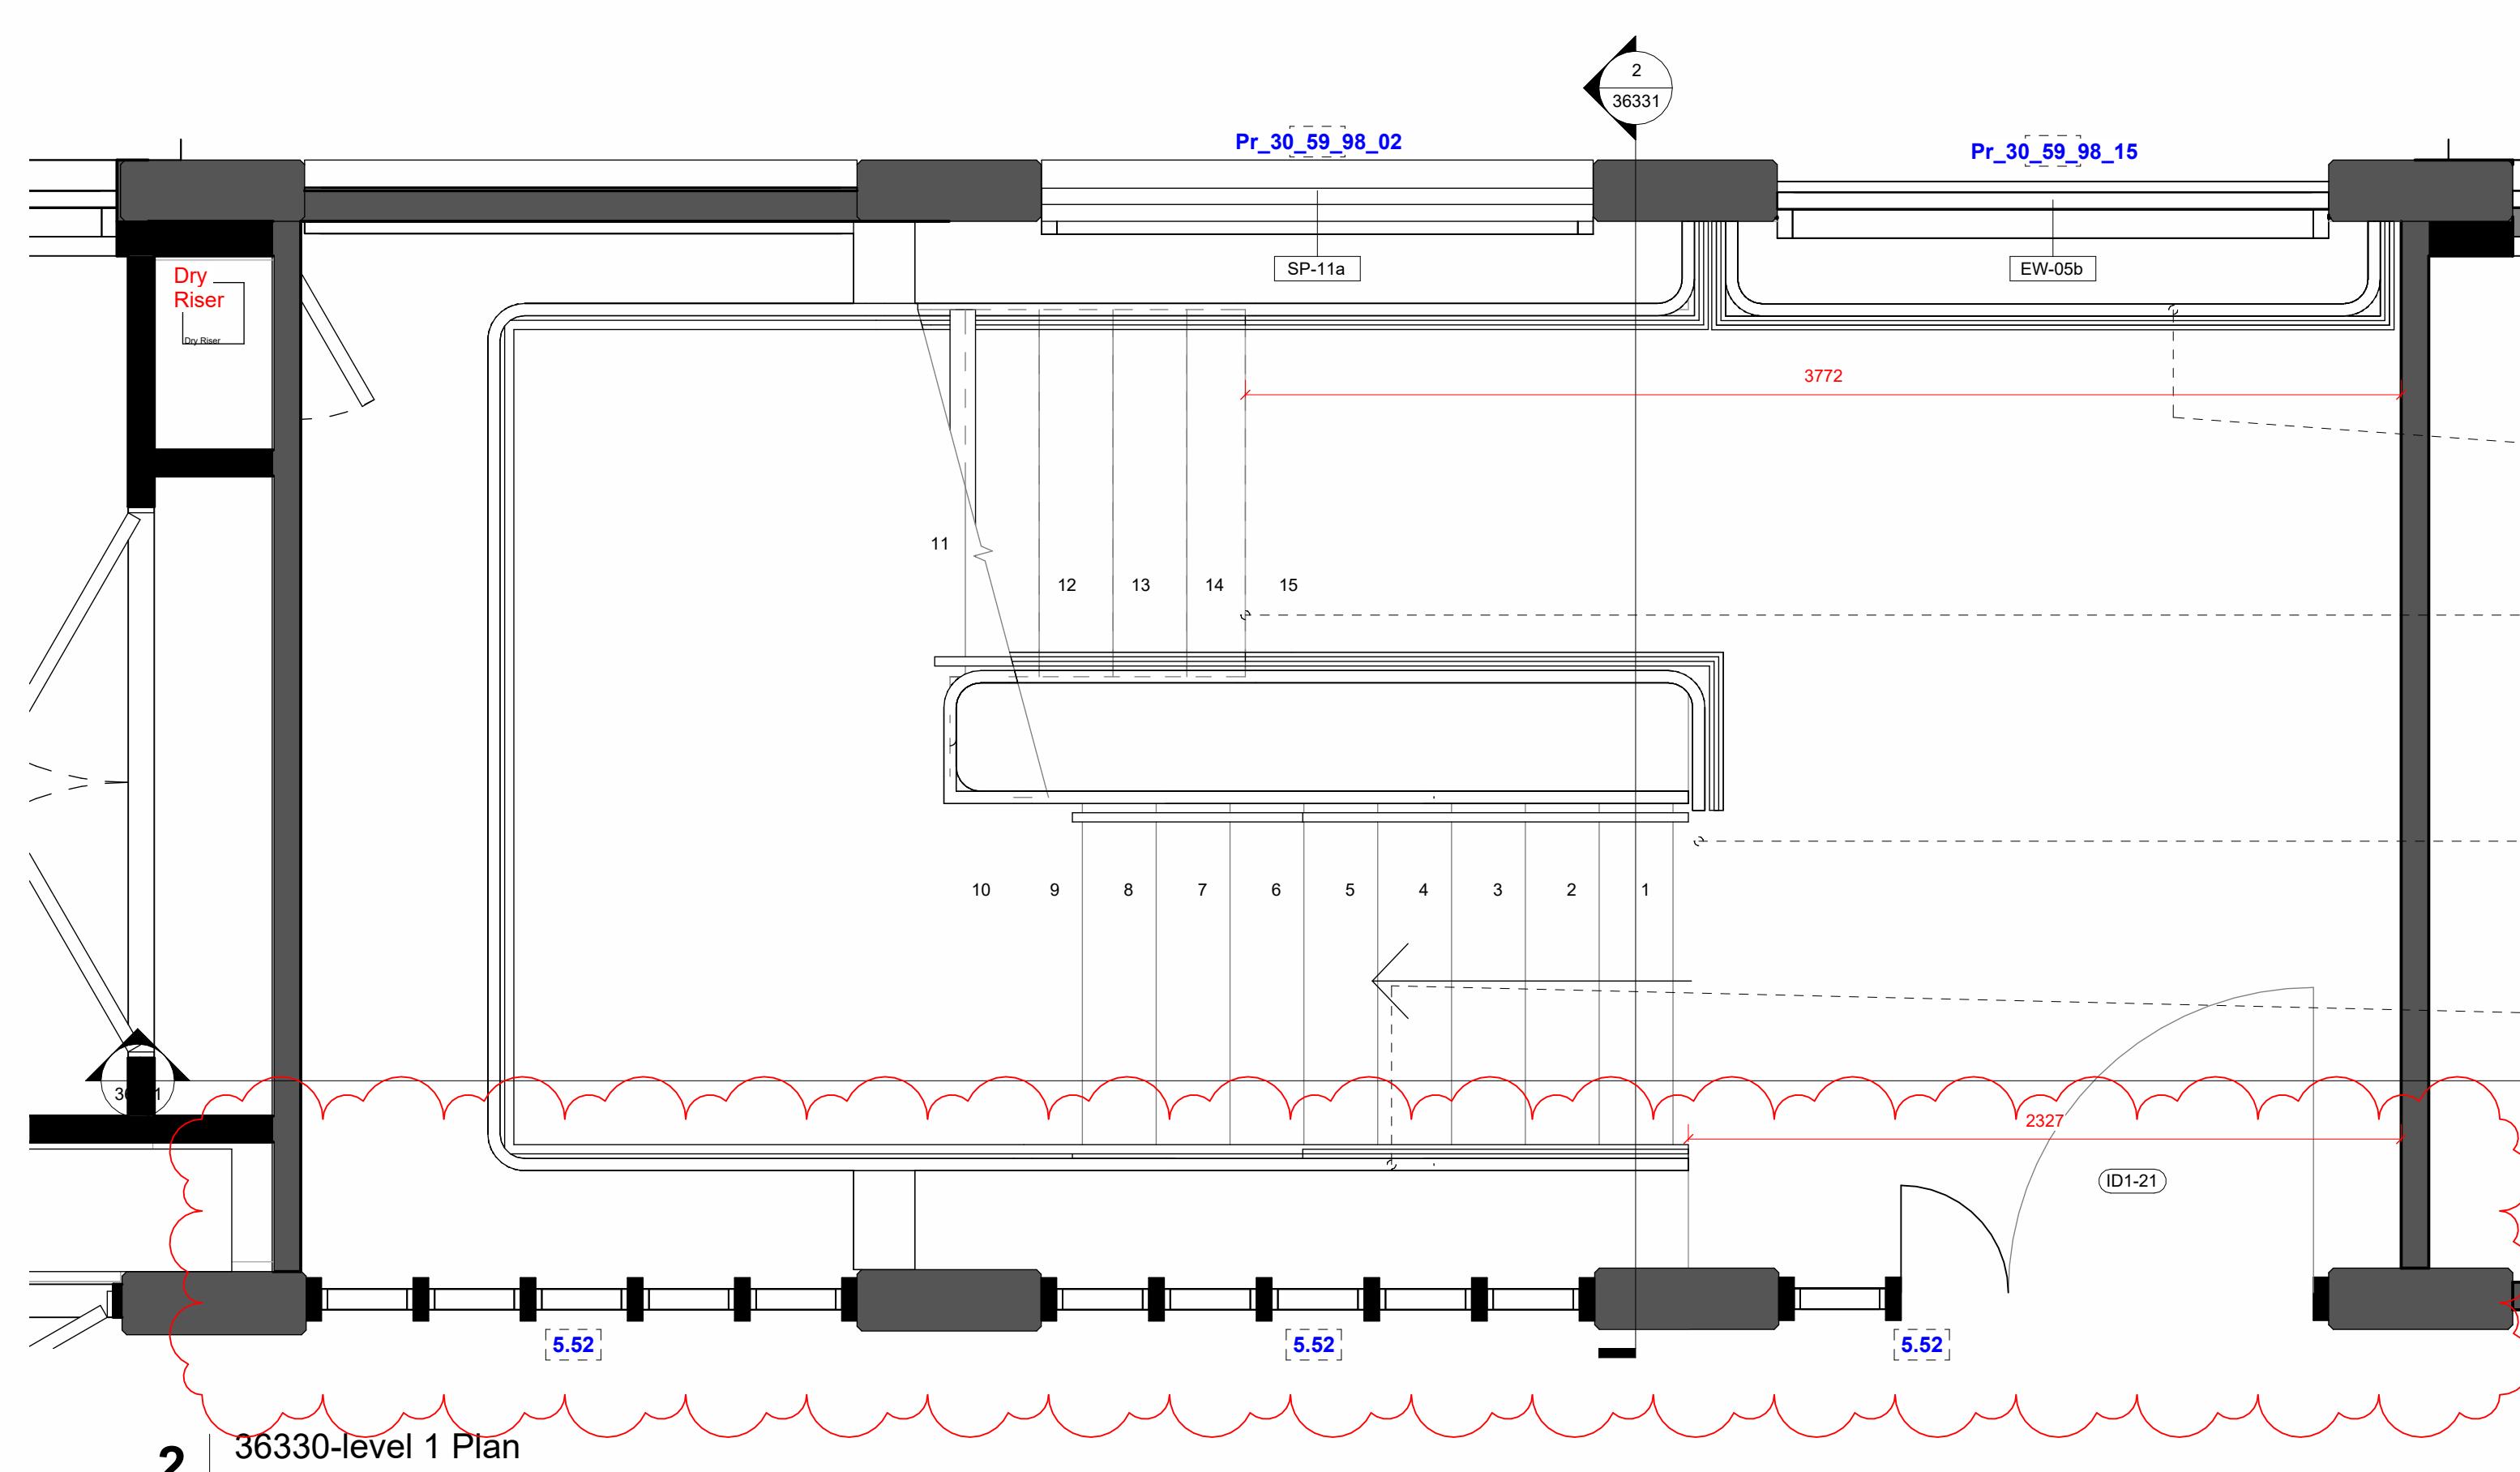

2 | 36330-level 1 Plan

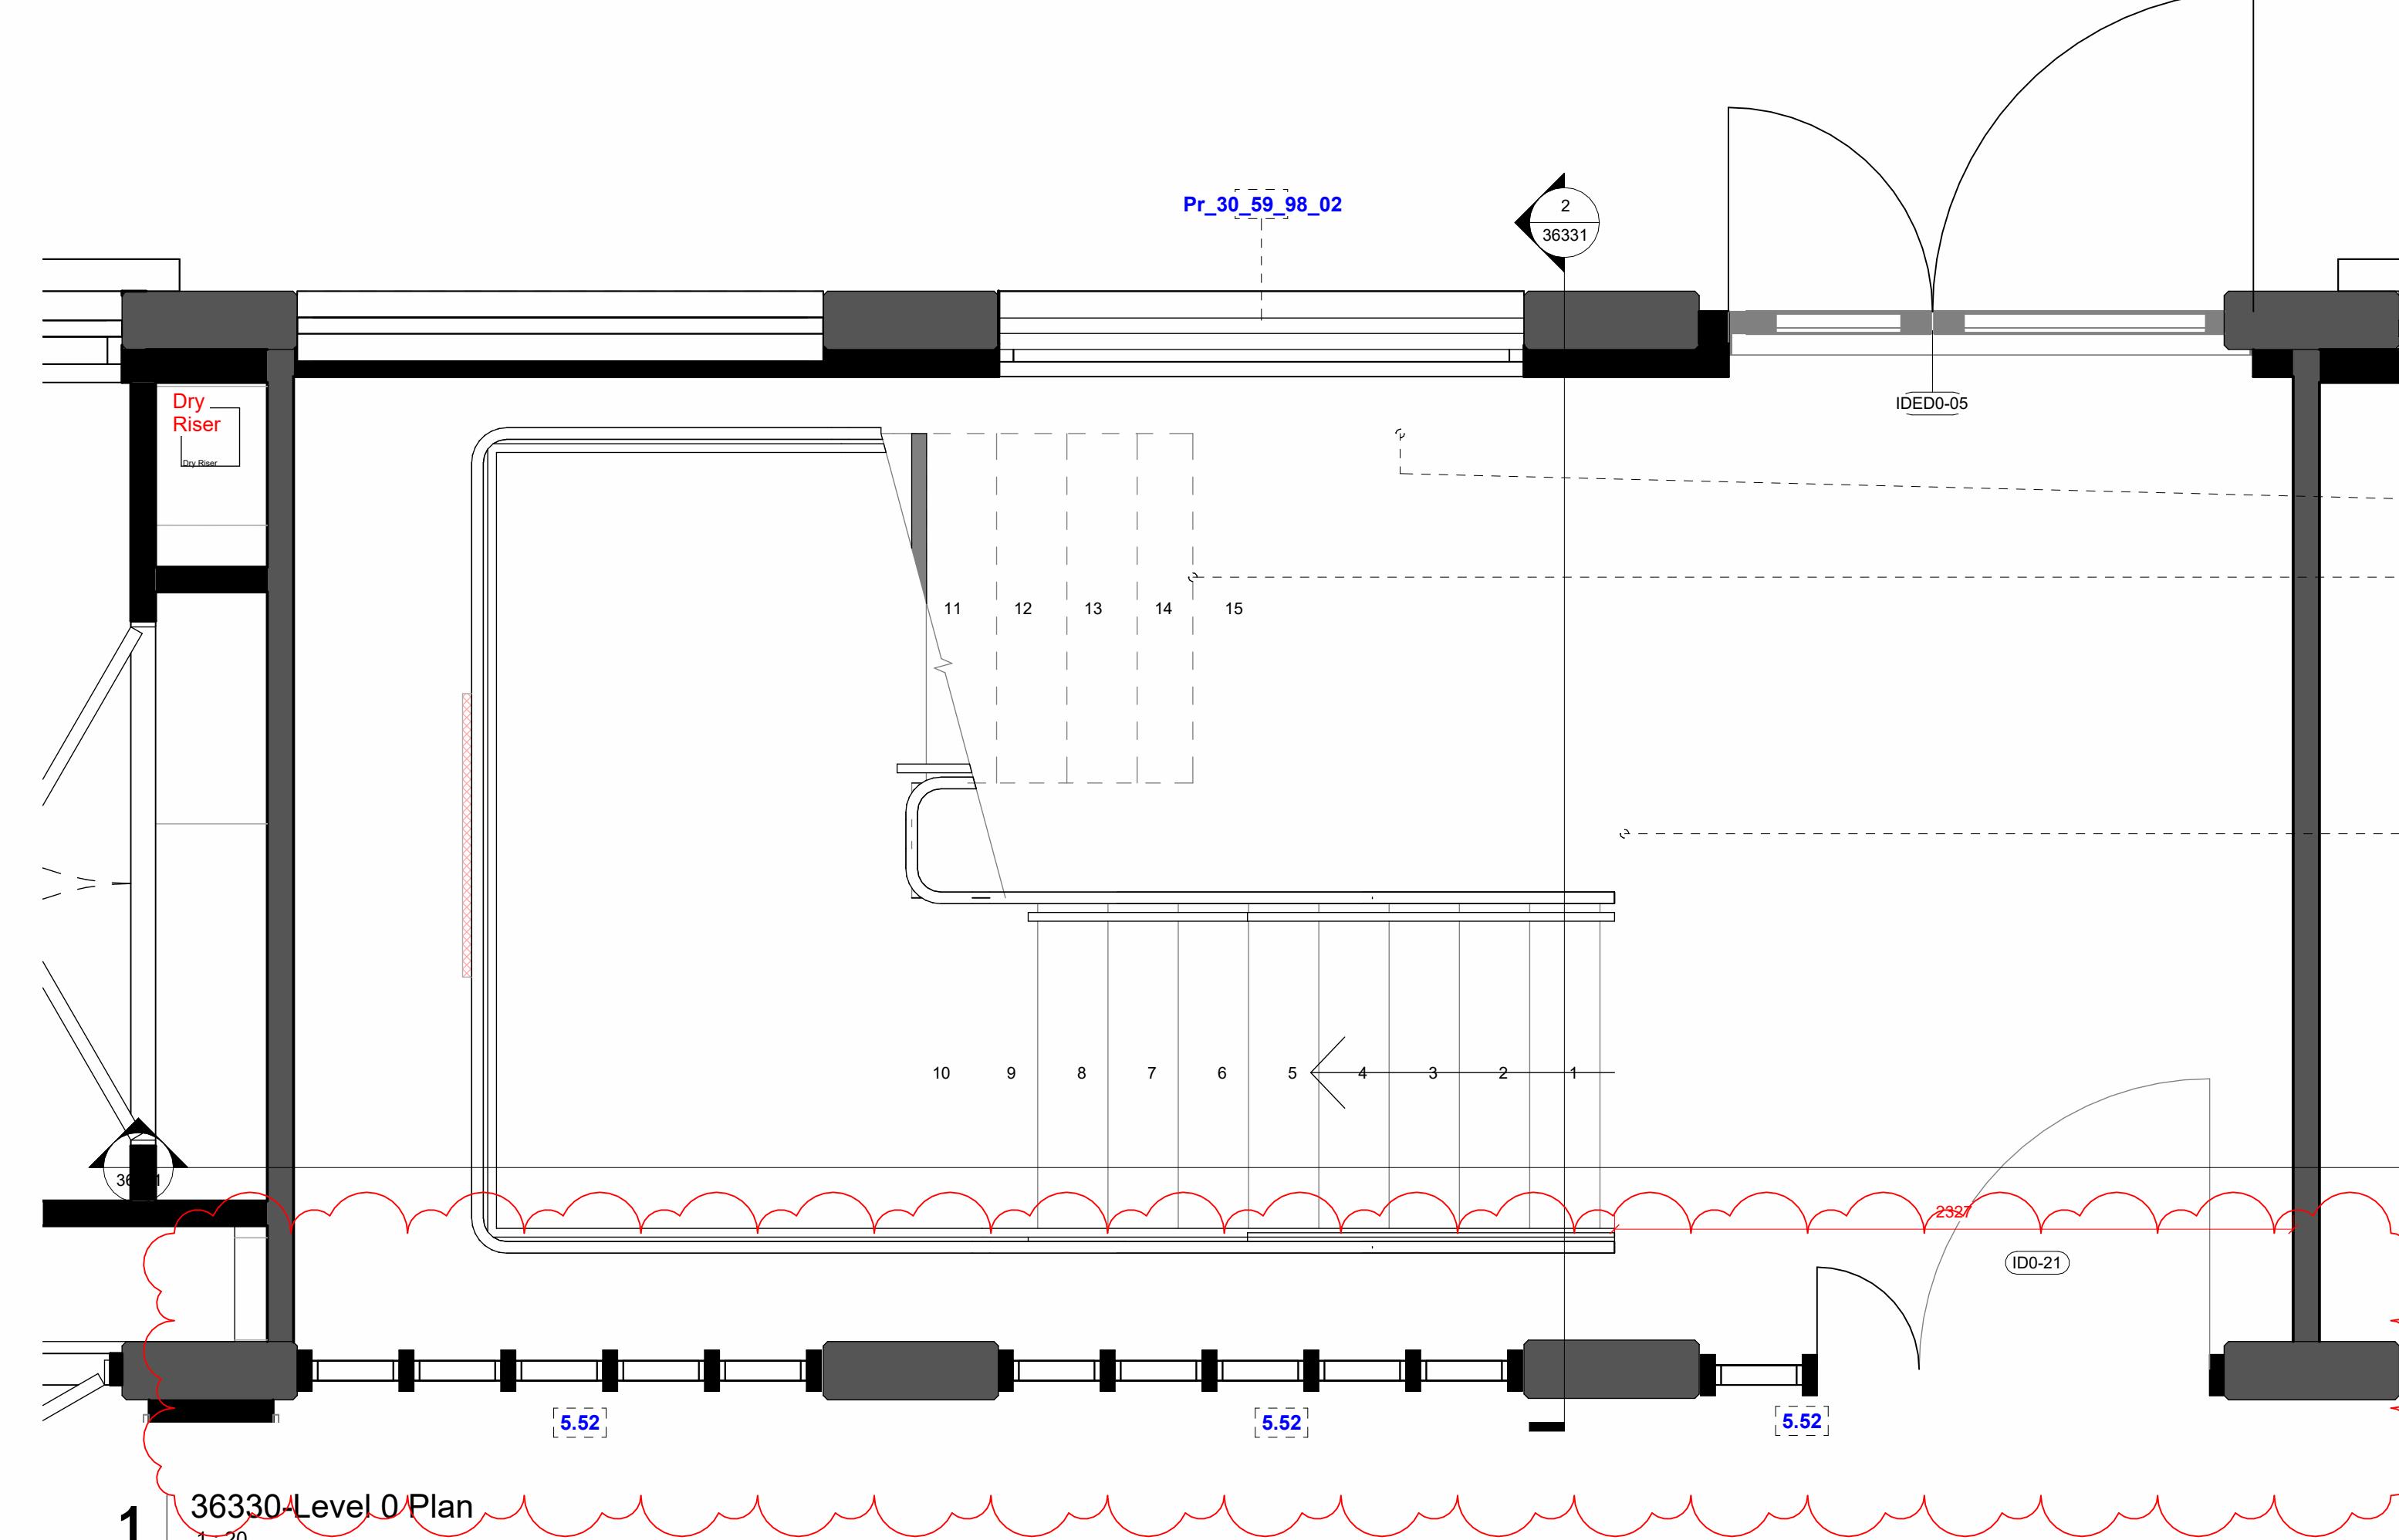

1 | 36330-Level 0 Plan

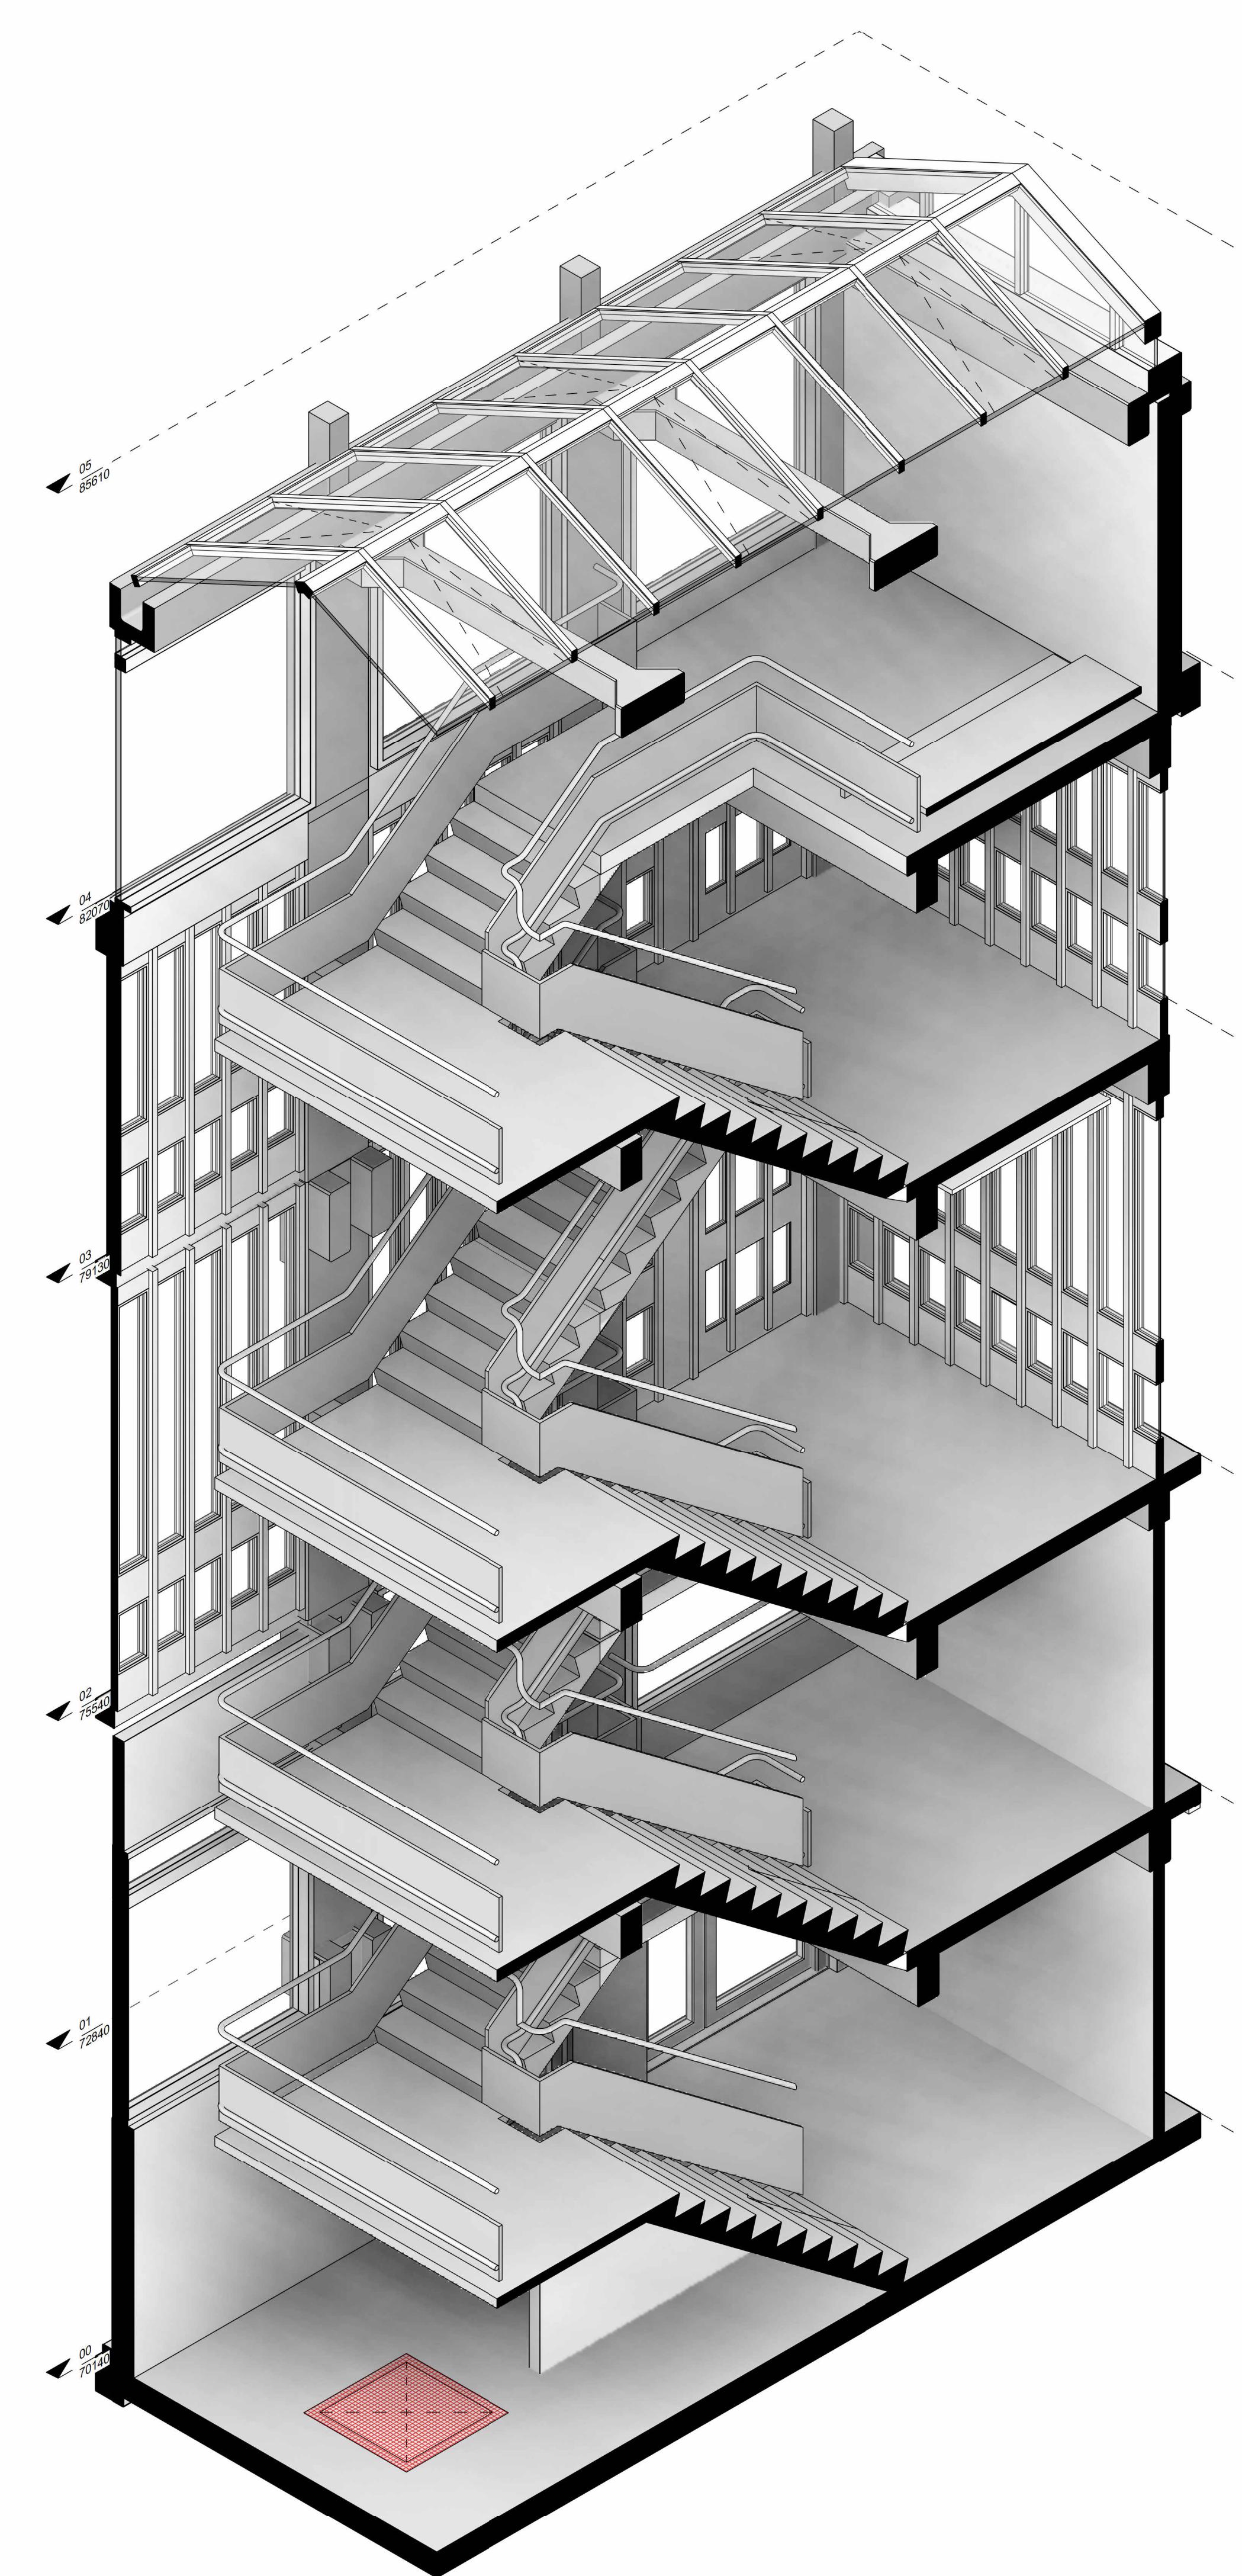

5 | 36310-3D View