




3 36340-Level 3 Plan  
1:20

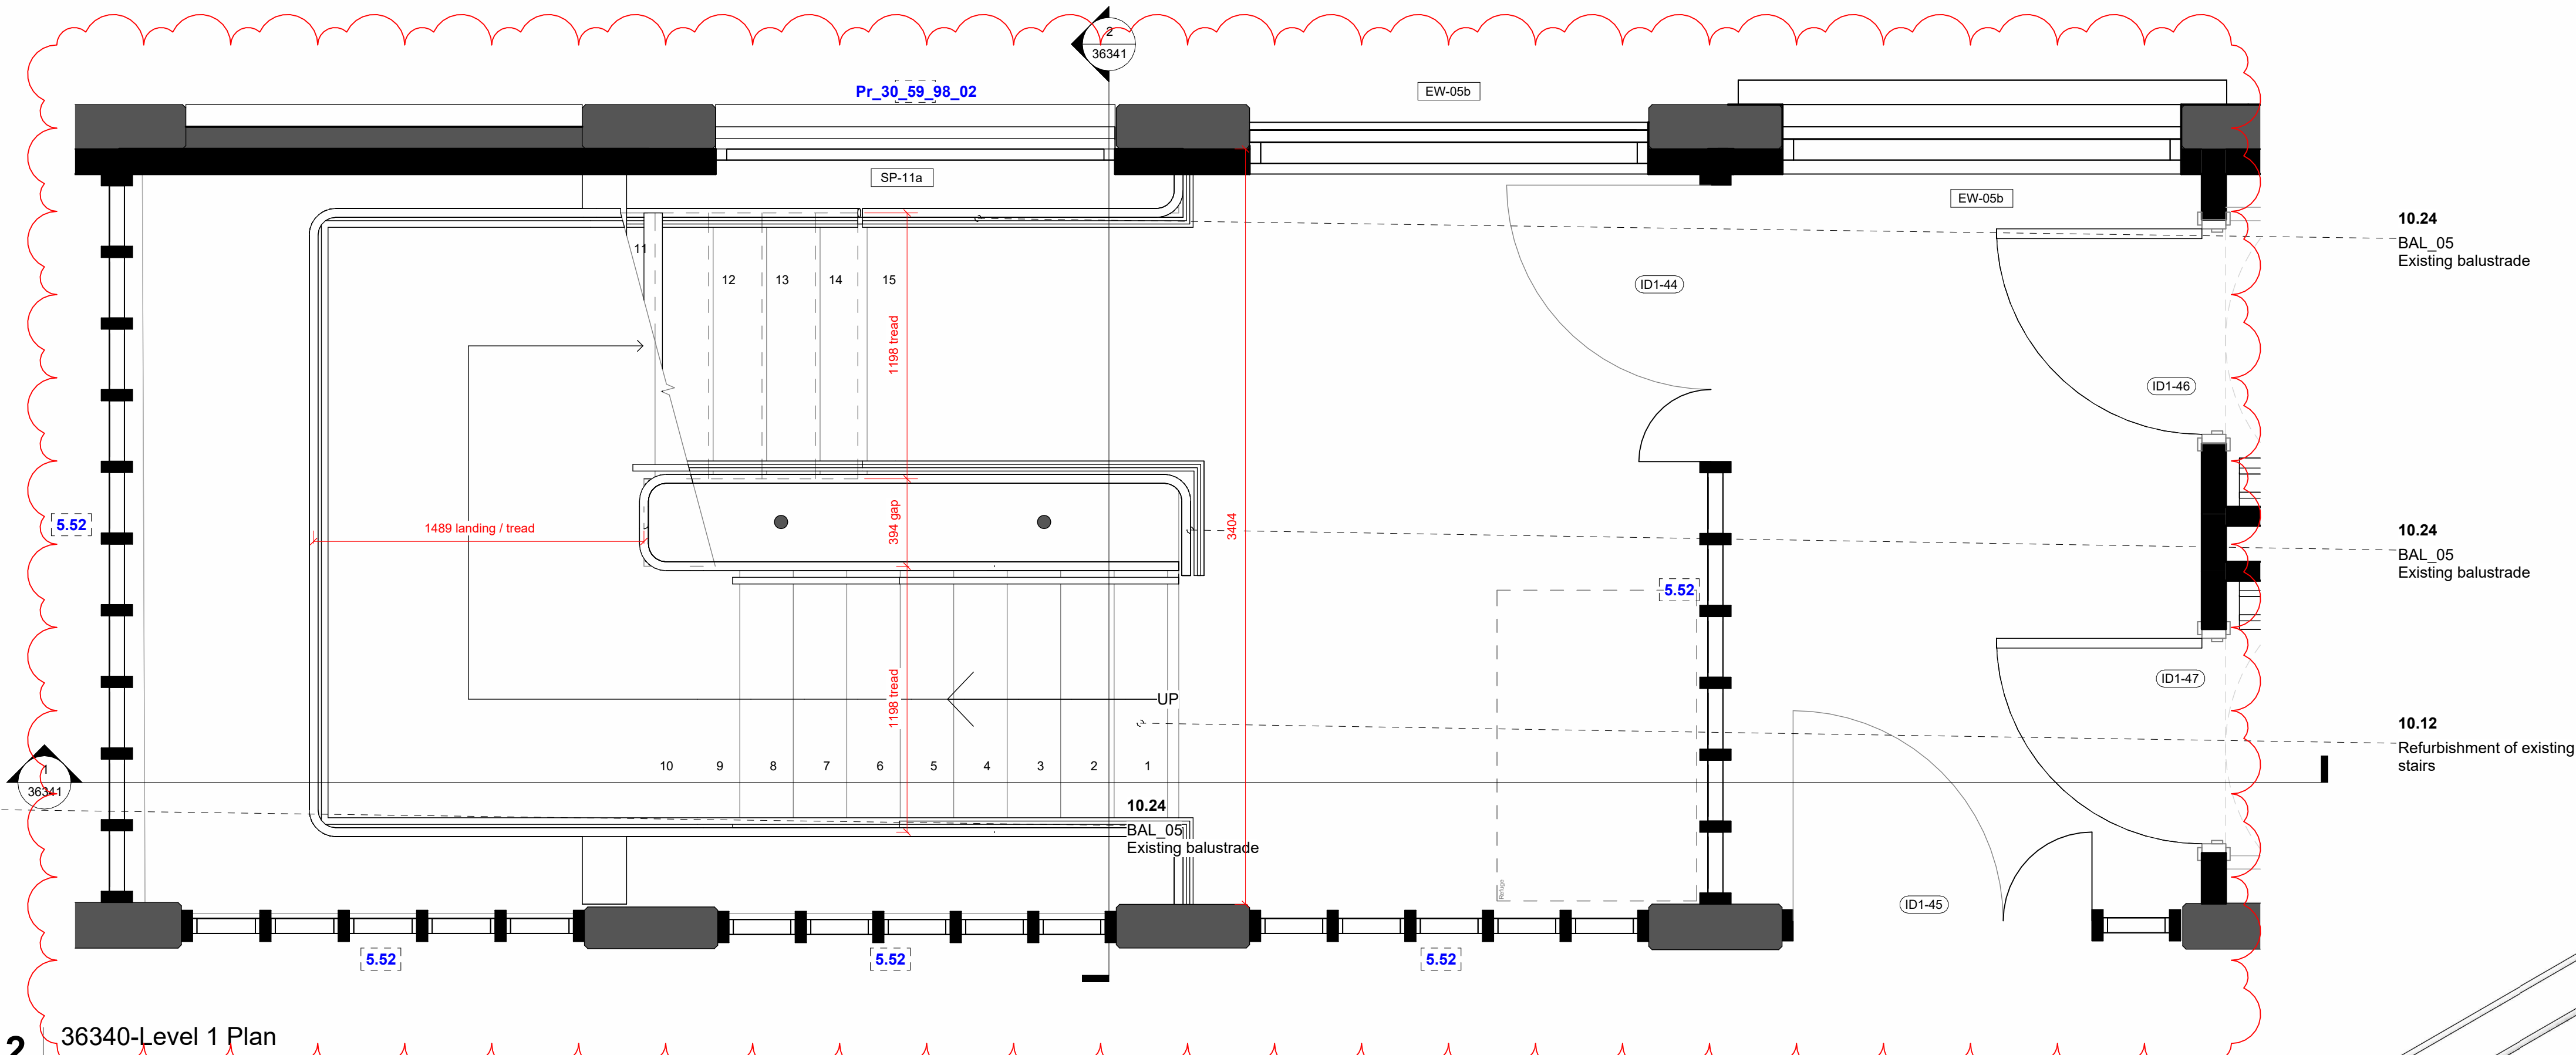

2 36340-Level 1 Plan  
1:20

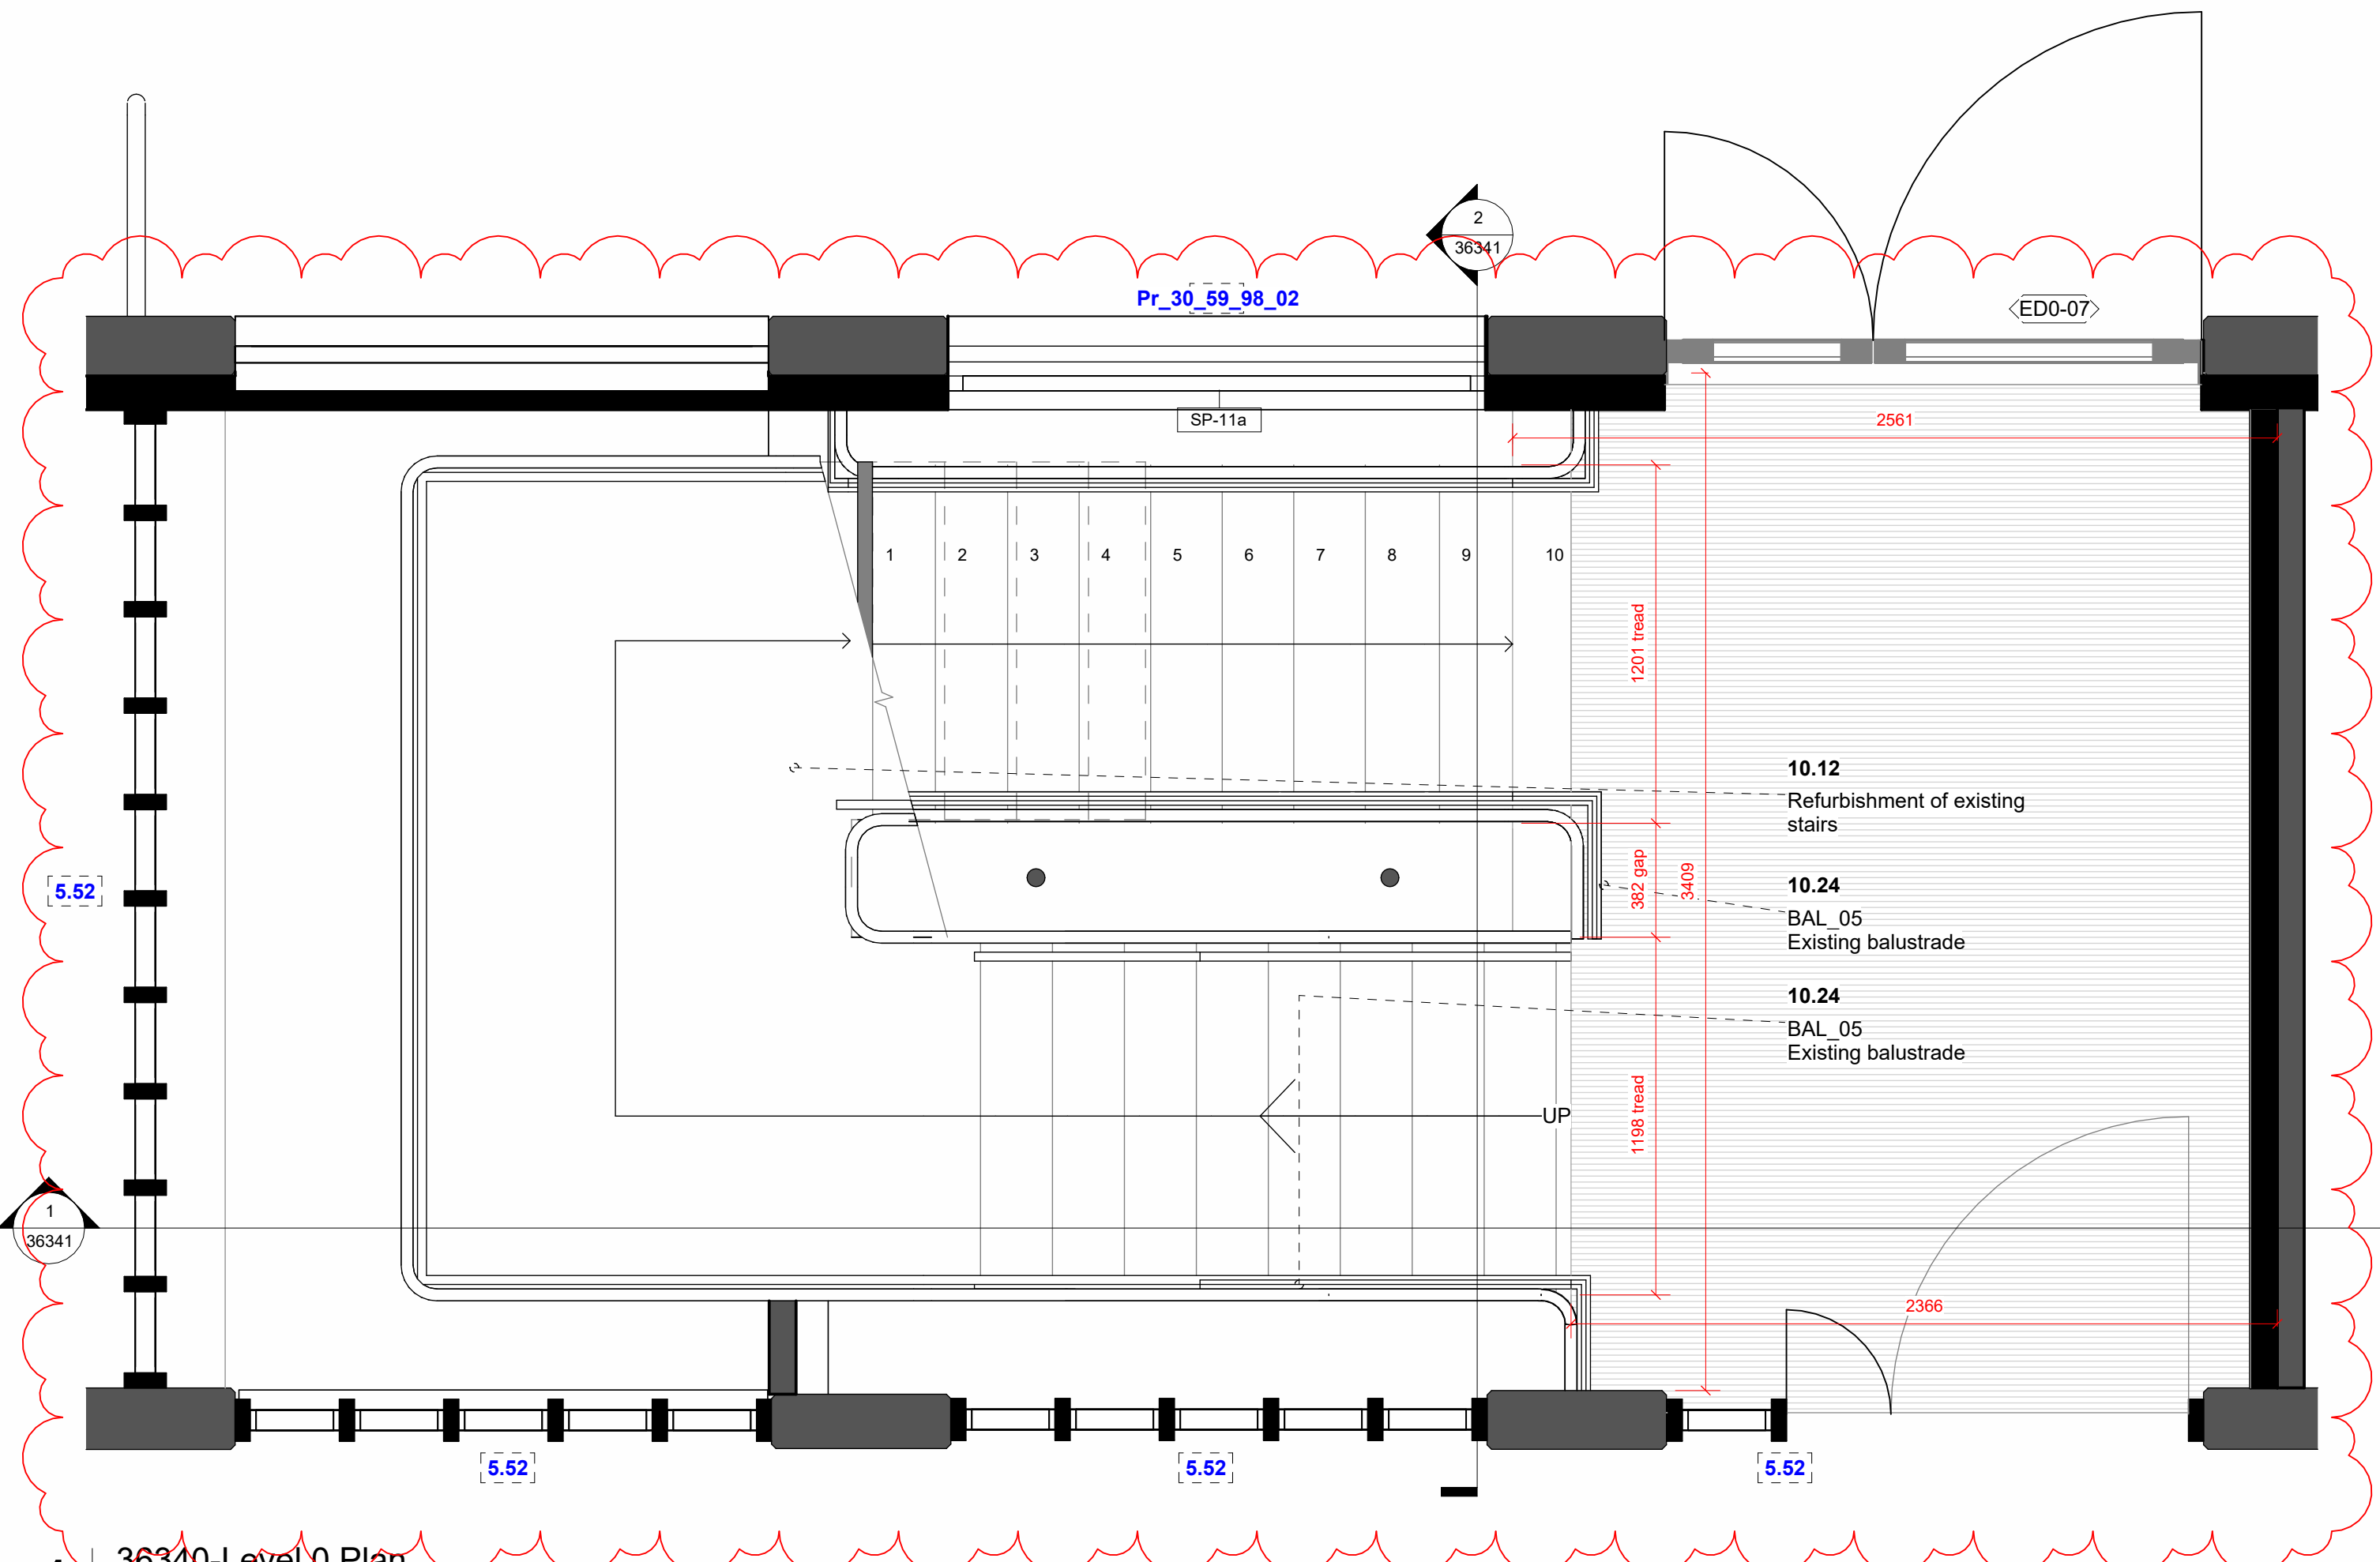

1 36340-Level 0 Plan  
1:20

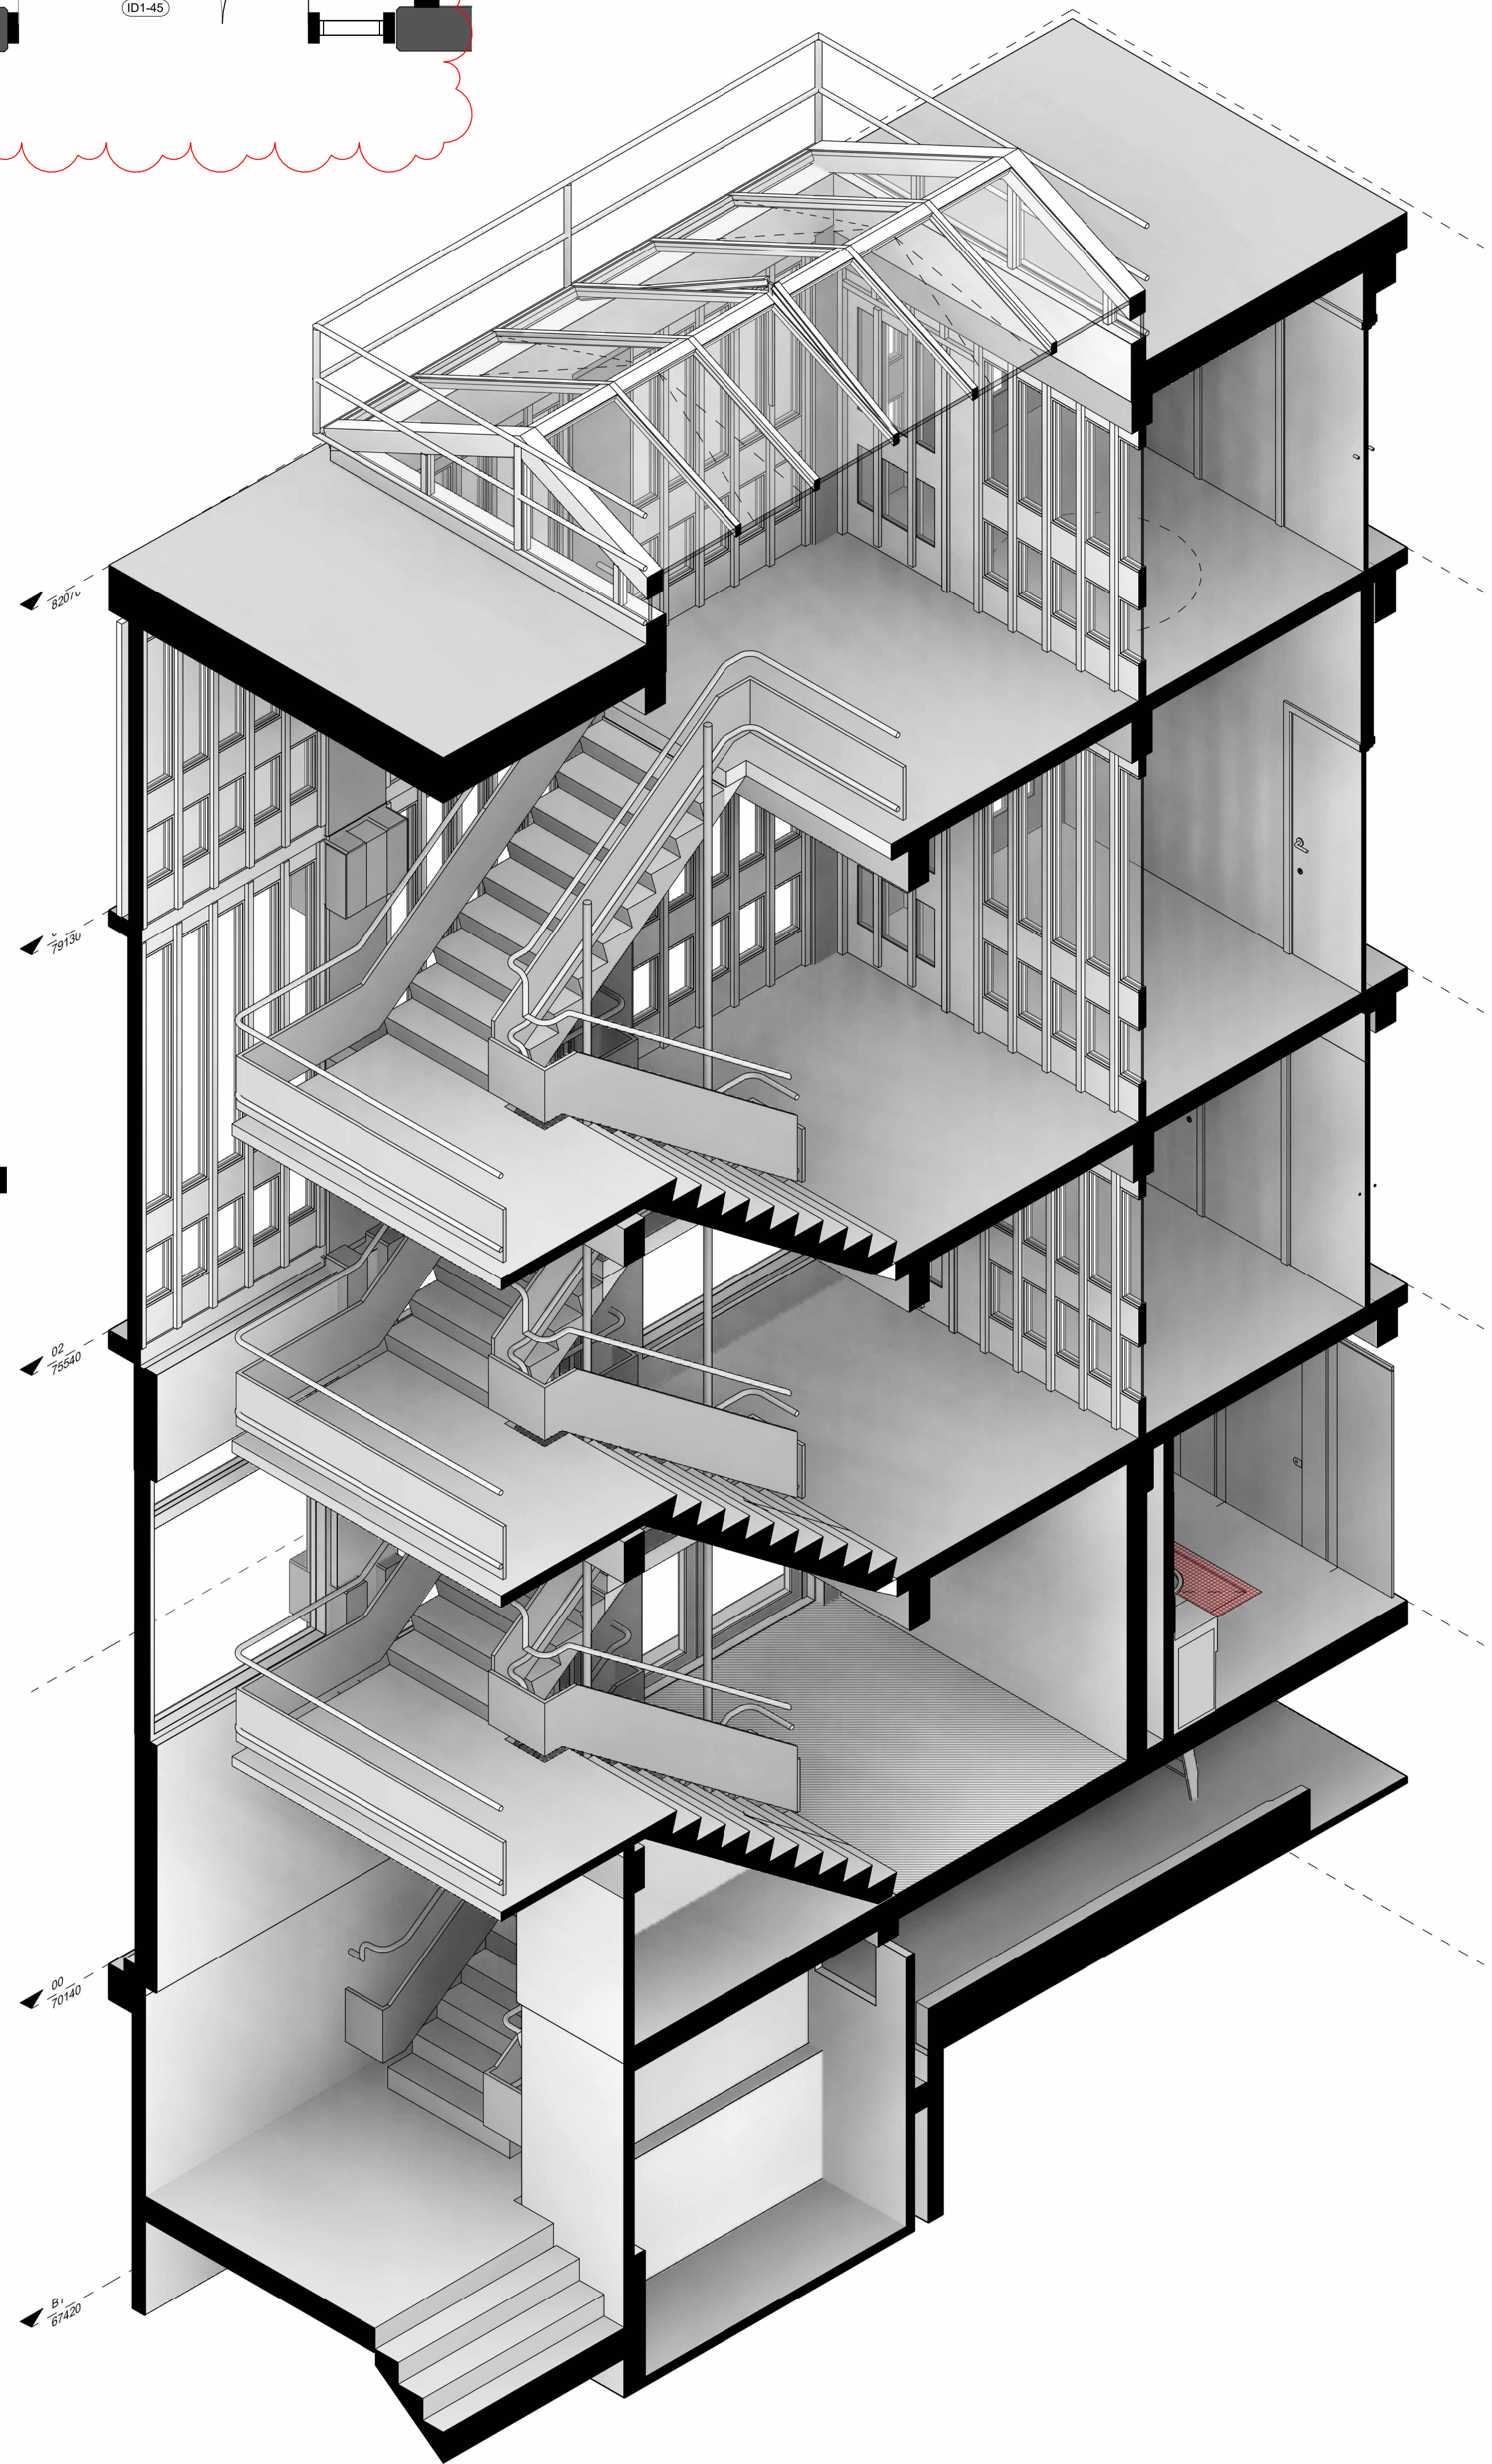

A0

SCALE

© Copyright  
Ayre Chamberlain Gaunt

NOTES:

All dimensions to be checked on site.  
Drawing to be read in conjunction with all relevant Architectural, Interiors, Structural, M&E, Drainage, Public Health, Landscape and Civil drawings and specifications. Any discrepancies between consultant's drawings to be reported to the Architect before any work commences.  
The Contractor's attention is drawn to the Health & Safety matters identified in the Health & Safety plan as being potentially hazardous.  
These items should not be considered as a full and final list.  
The Work Package Contractor's normal Health & Safety obligations still apply when undertaking constructional operations both on and off site.  
Ayre Chamberlain Gaunt take no responsibility for the location of legal boundaries indicated on this drawing and advise a separate drawing to be completed by specialist surveyor in order to establish exact boundaries.  
DWG files provided for information only. Refer to PDF record.  
The copyright of this drawing is held by Ayre Chamberlain Gaunt Ltd. Not to be used for any purpose without consent.

ACGARCHITECTS.CO.UK  
Ayre Chamberlain Gaunt  
Belvedere House  
Basingstoke  
Hampshire, RG21 4HG  
+44 (0)20 3909 5750  
mail@acgarchitects.co.uk

**AYRE  
CHAMBERLAIN  
GAUNT**

CLIENT  
University of Reading  
MAIN CONTRACTOR

PROJECT  
URS Building  
University of Reading

DRAWING TITLE  
Internal Stair Core 4

LEGACY NUMBER  
2360383-ACG-W033-ZZ-DRA-36340

REV.	DATE	DESCRIPTION
P1	04.10.24	Stage 3 Draft Issue
P2	11.10.24	Stage 3 Draft Issue 2
P3	25.10.24	Stage 3 Draft Issue 3
P4	31.10.24	Stage 3 Issue
P5	08.11.24	Draft Planning Issue
P6	29.11.24	Listed Building Consent
P7	12.09.25	Planning Update

For the location of  
the building

DRWN	CHKD BY	APPD BY
JMG	RB	RB

DRAWING NO.  
project code - legacy - volume - level - type - title - number  
2360383-ACG-W033-ZZ-DRA-36340

STAGE	code	SUITABILITY
4	S2	Suitable for Review & Comment