

B

23 / ISS 22

13° Vaulted Ceiling Throughout

Orders are subject to Omar Park Homes Limited
Standard Terms & Conditions


Copyright Omar Park Homes Limited - All rights reserved
No part of this drawing may be reproduced or copied

APPROVED BY CUSTOMER

Sign _____ Signed Date _____

NG INSTALLATION

Room Sealed 30 Condensing Boiler
Room Sealed Fanned Appliance
No Additional Venting
Gas Pipe 22mm - DO NOT REDUCE

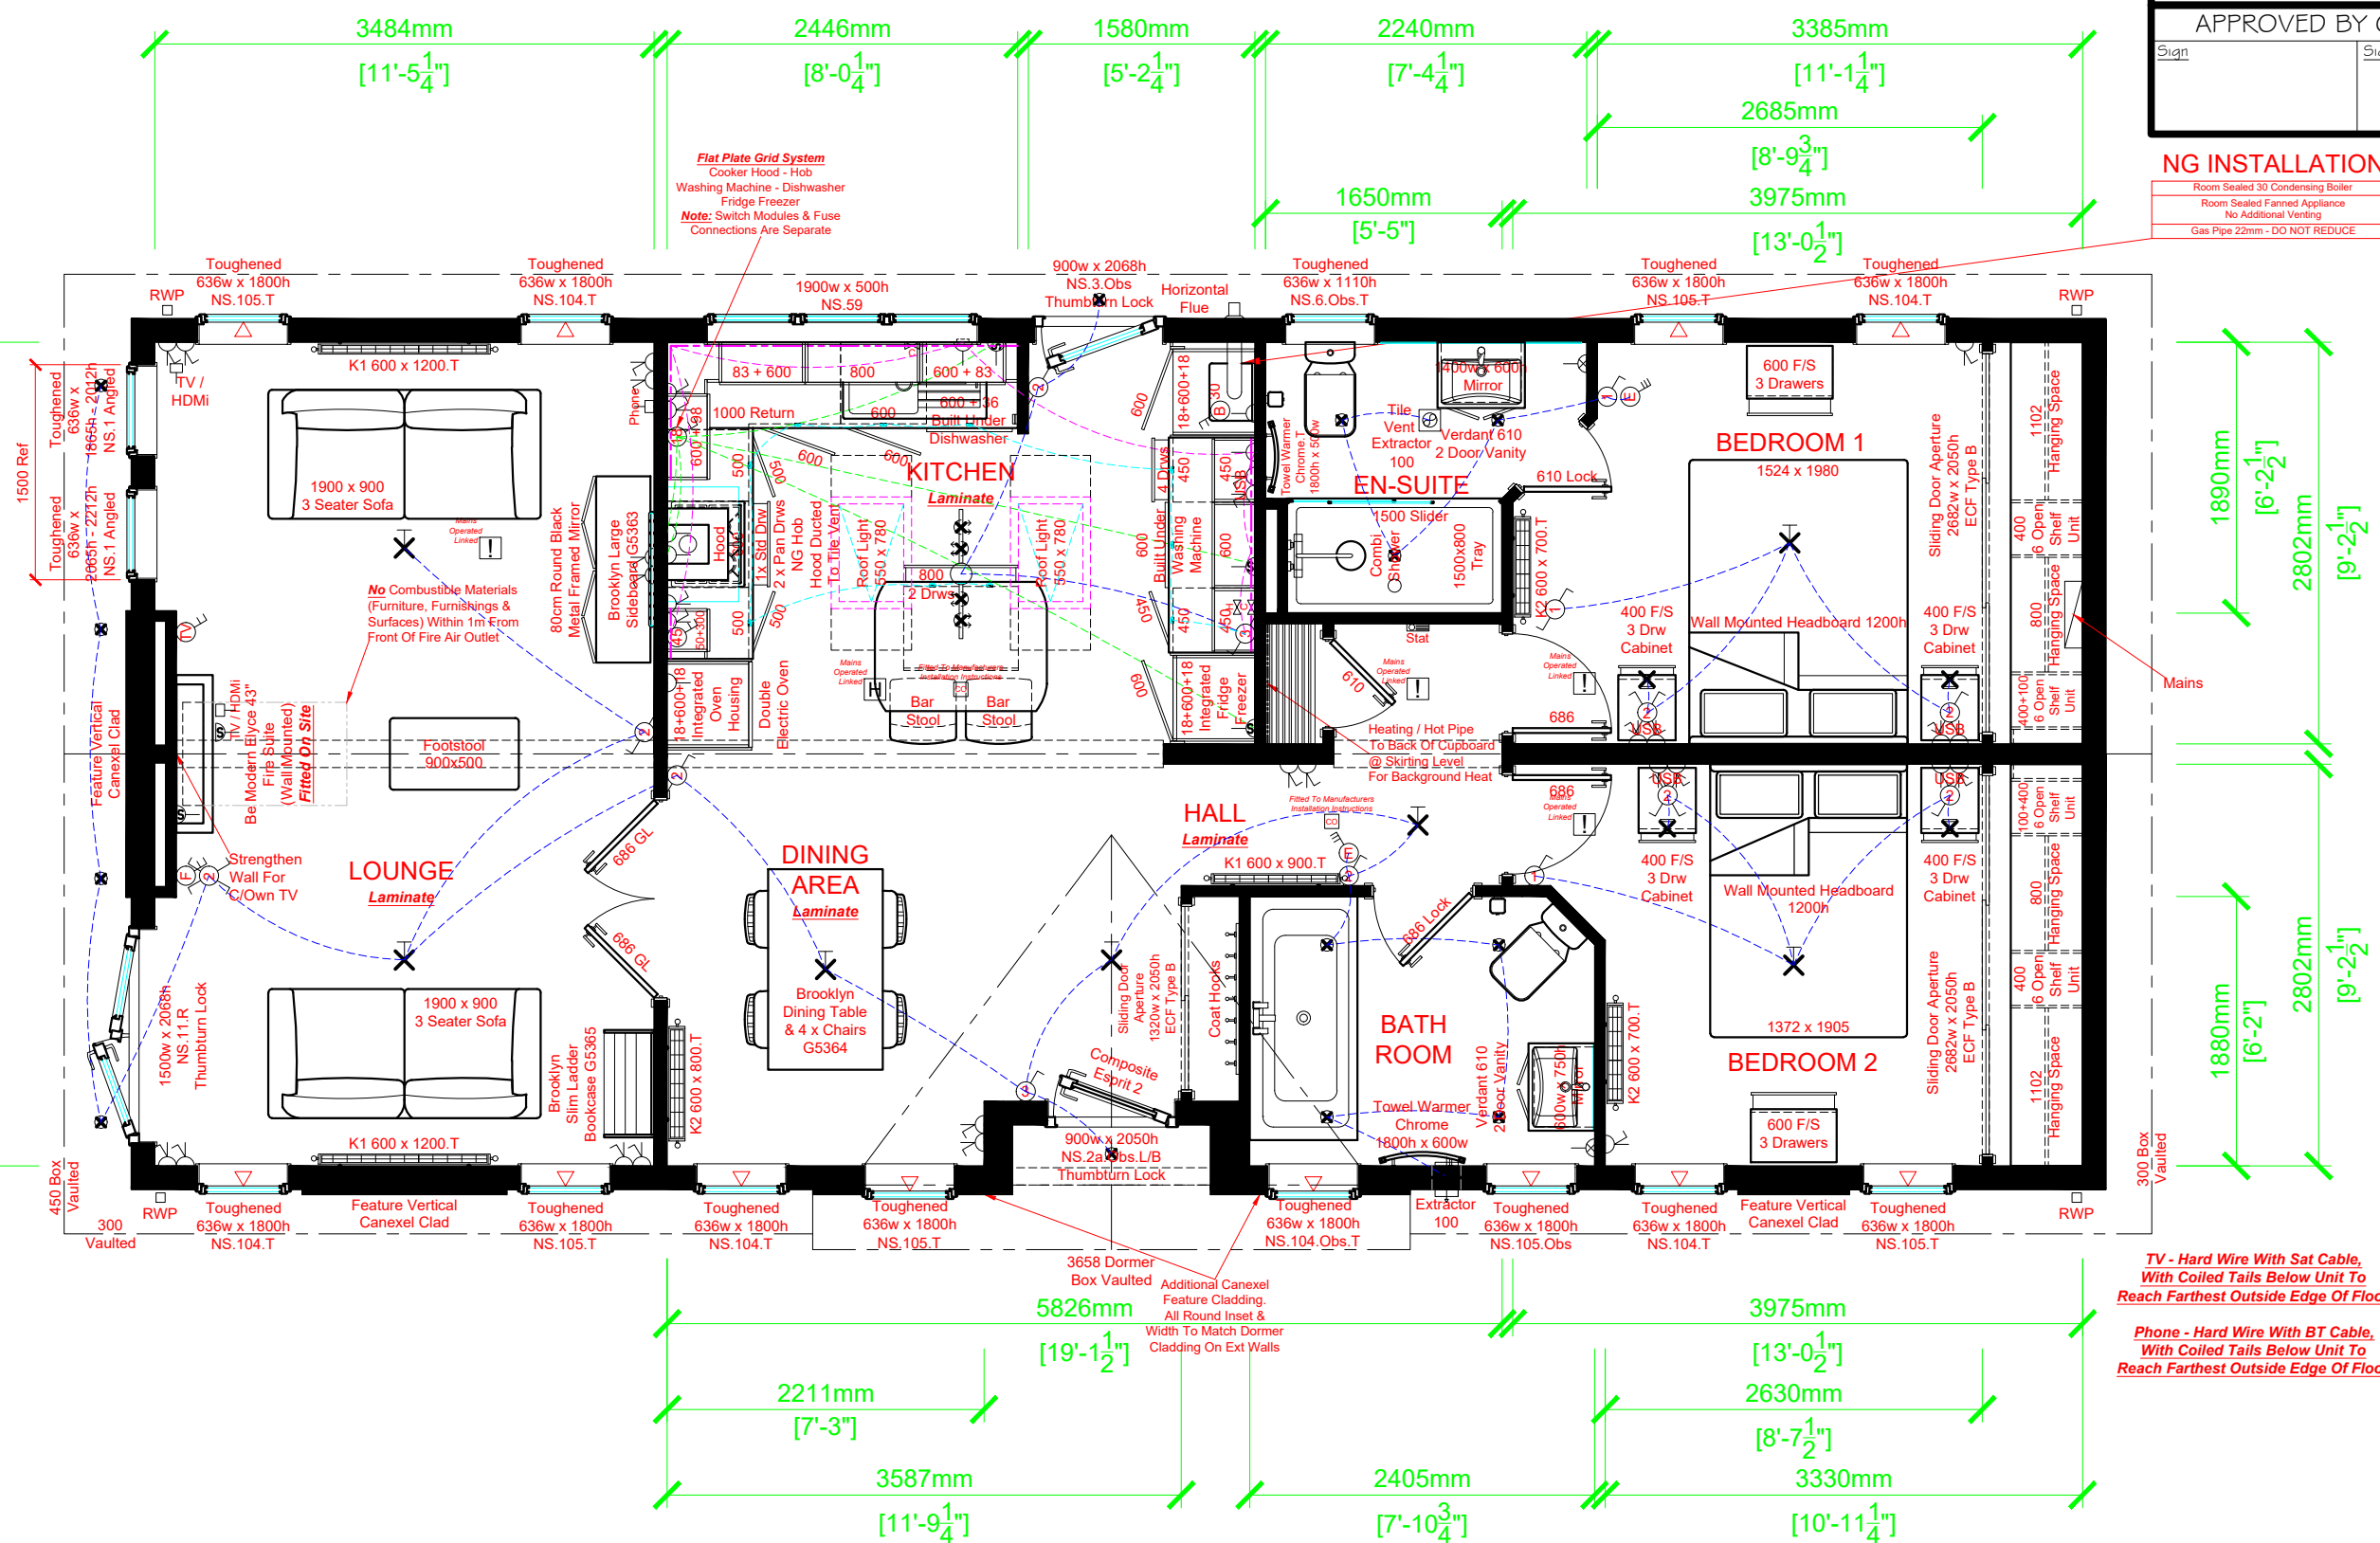

A

C

D

OMAR
PARK & LEISURE HOMES

London Road, Brandon, Suffolk. IP27 ONE
Phone: 01842 810673 - Fax: 01842 814328

PARK OWNER: APPROXIMATE DIMENSIONS
Please note that the following overhanging dimensions will need to be considered in order to comply with the spacing requirements of the 'Model Standards - '2008' on your park

Overall Wall Length Including Roof & Windows = 14.566m
Overall Wall Width Including Roof & Windows = 7.074m
Maximum Transport Width = 3.587m
Maximum Transport Height = 4.400m

Chassis Size 13.716m x 6.012m (45' x 20')

Ikon 2DB

Omar Park Homes Ltd Std Plan 9404

Overall Wall Dimensions - 13.821m x 6.117m (45'-5" x 20'-1")

No:	Revision:	Date:

Date:	
Scale:	1:50
Drawn By:	
Drawing No:	
This home is designed in accordance with BS.3632	