



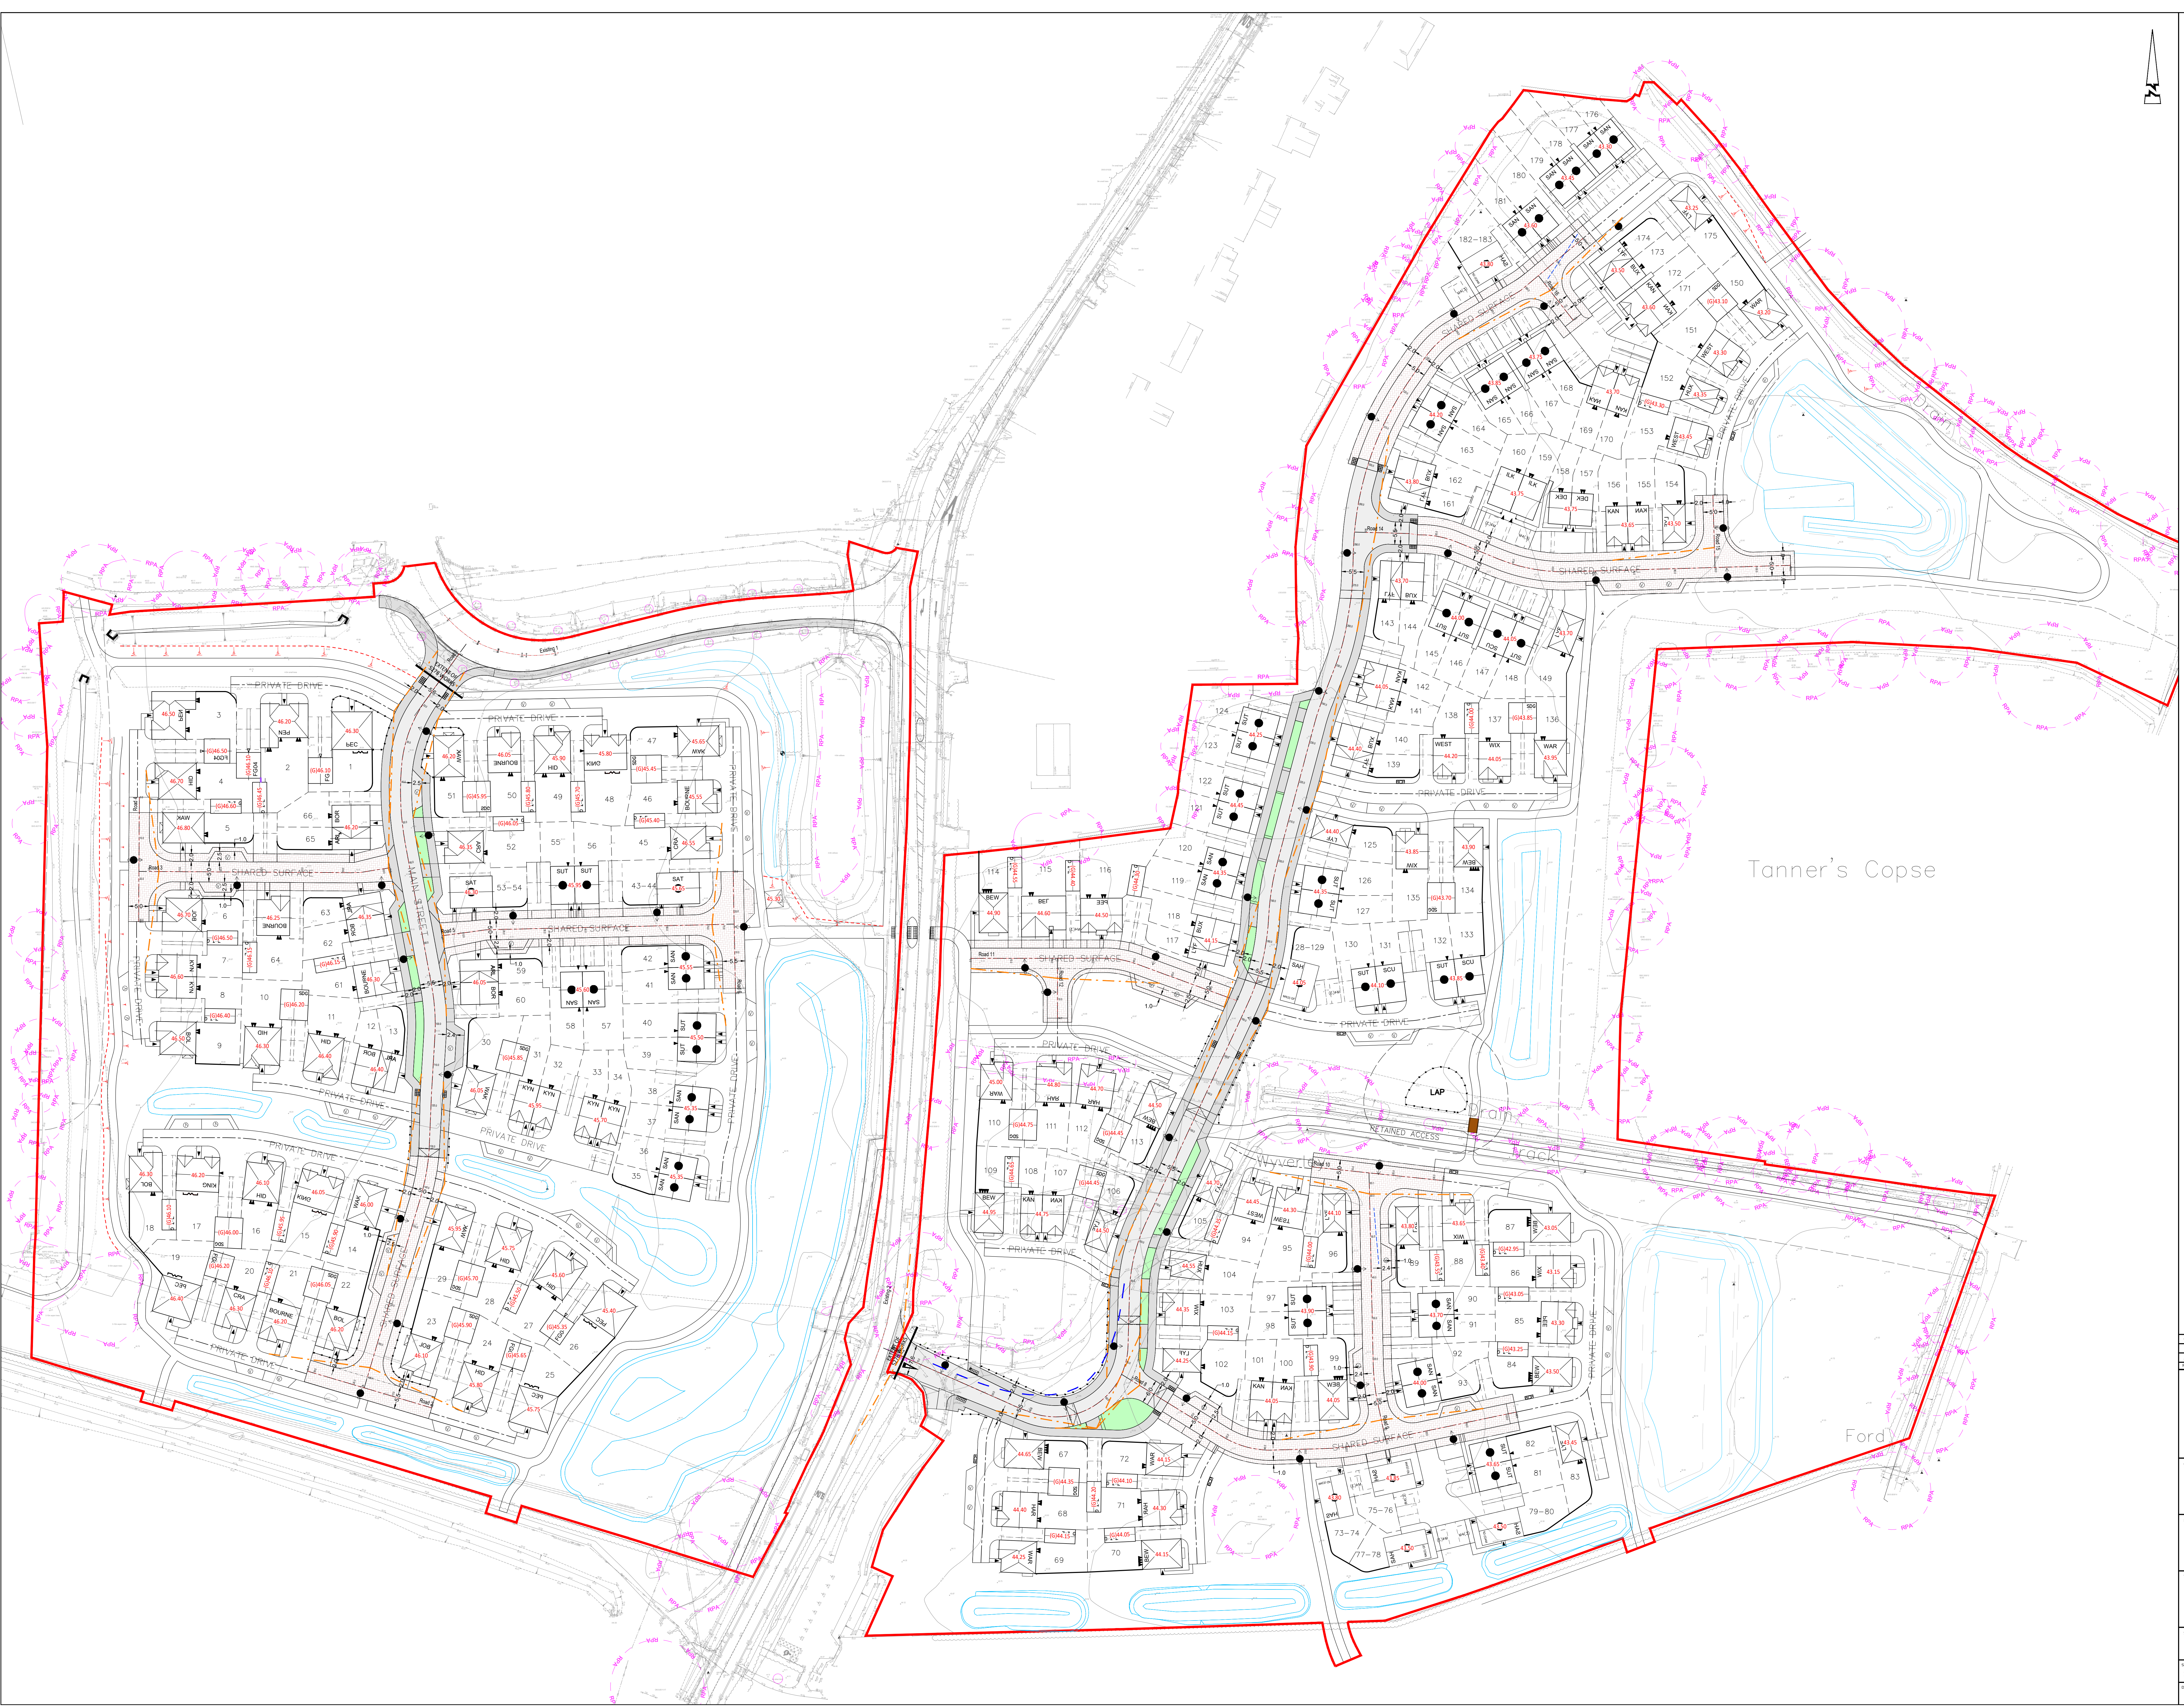

GENERAL ARRANGEMENT NOTES:
1. Do not scale.
2. Refer to all other Project Drawings and supporting notes.

- KEY
- Application boundary
 - 43.50 Proposed finished floor level
 - (G)42.50 Proposed garage-slab level
 - 20mph junction visibility splay (2.4 x 25m)
 - 20mph forward visibility splay (25m)
 - Tactile paving at dropped crossing
 - Root protection area
 - Indicative street lighting
 - Housing Association (HA) housing

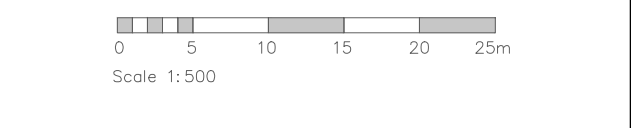

C	17.25	Updated to suit new layout. Trees removed.	L/C	D/S
B	17.25	Designs updated.	CB	D/S
A	14.25	First Issue	CB	D/S
Rev		Revised	Rev	



BLOOR HOMES

Hyde End Road,
SHINFELD

FULL APPLICATION
GENERAL ARRANGEMENT

Scale	1:500 @ A0	Date	APR 2025	Project	CB	Checked	DS
Drawn by	HD068-FA-001	Revised					C