
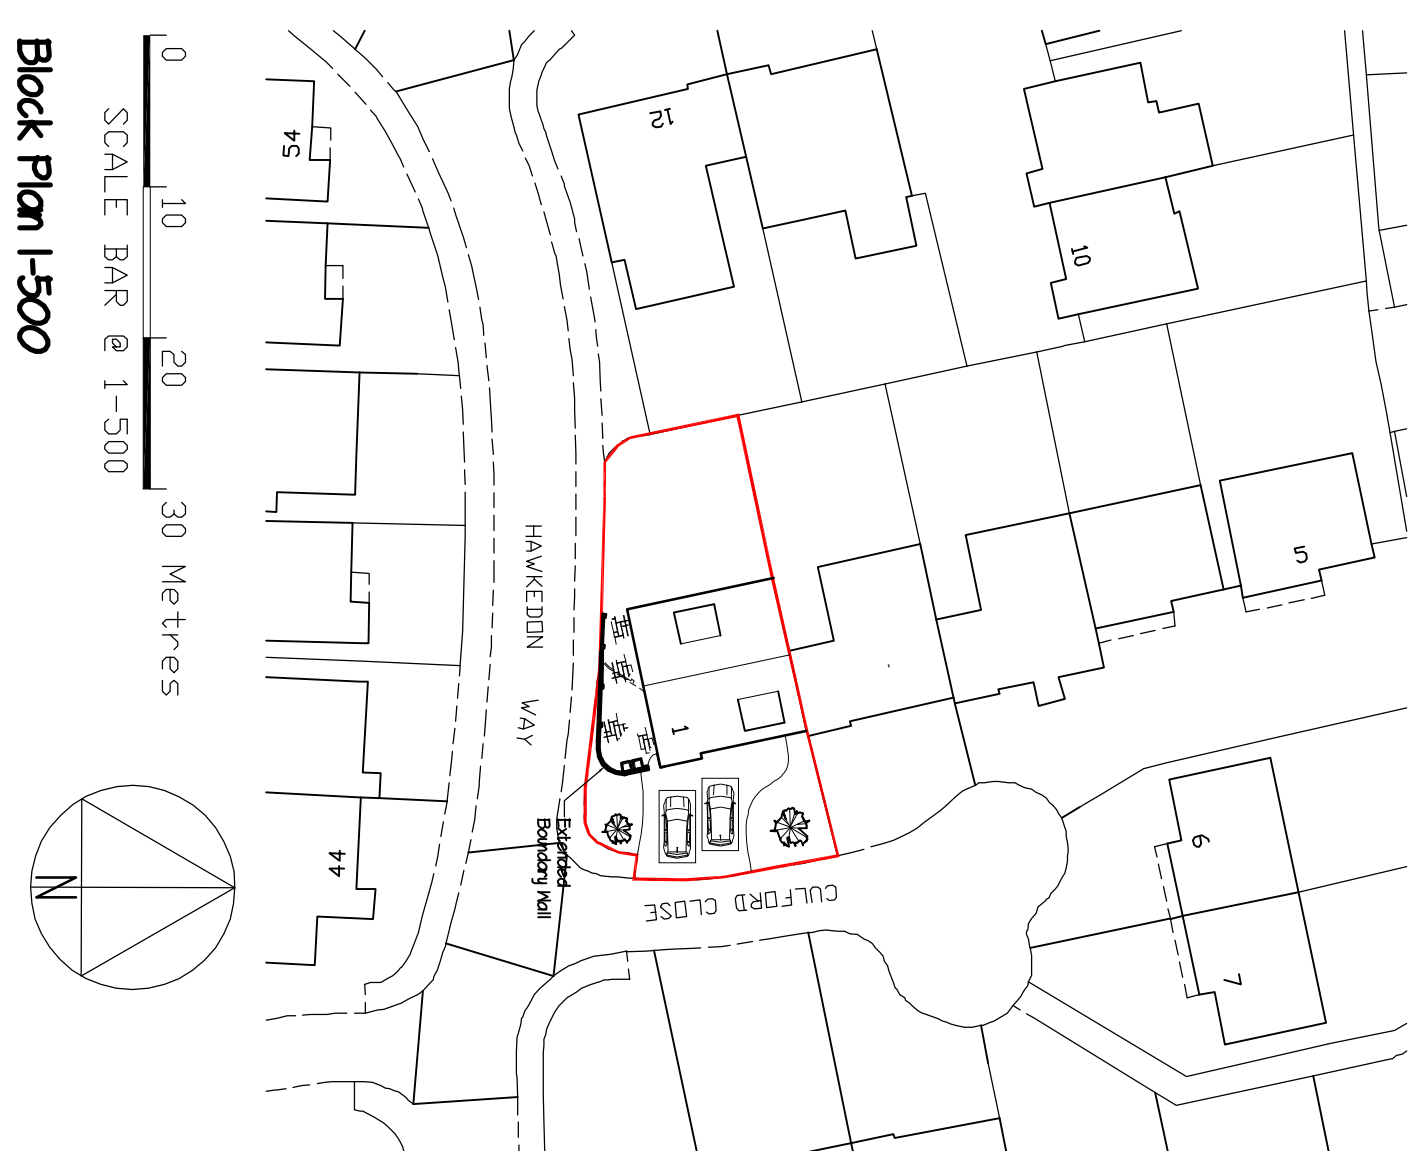
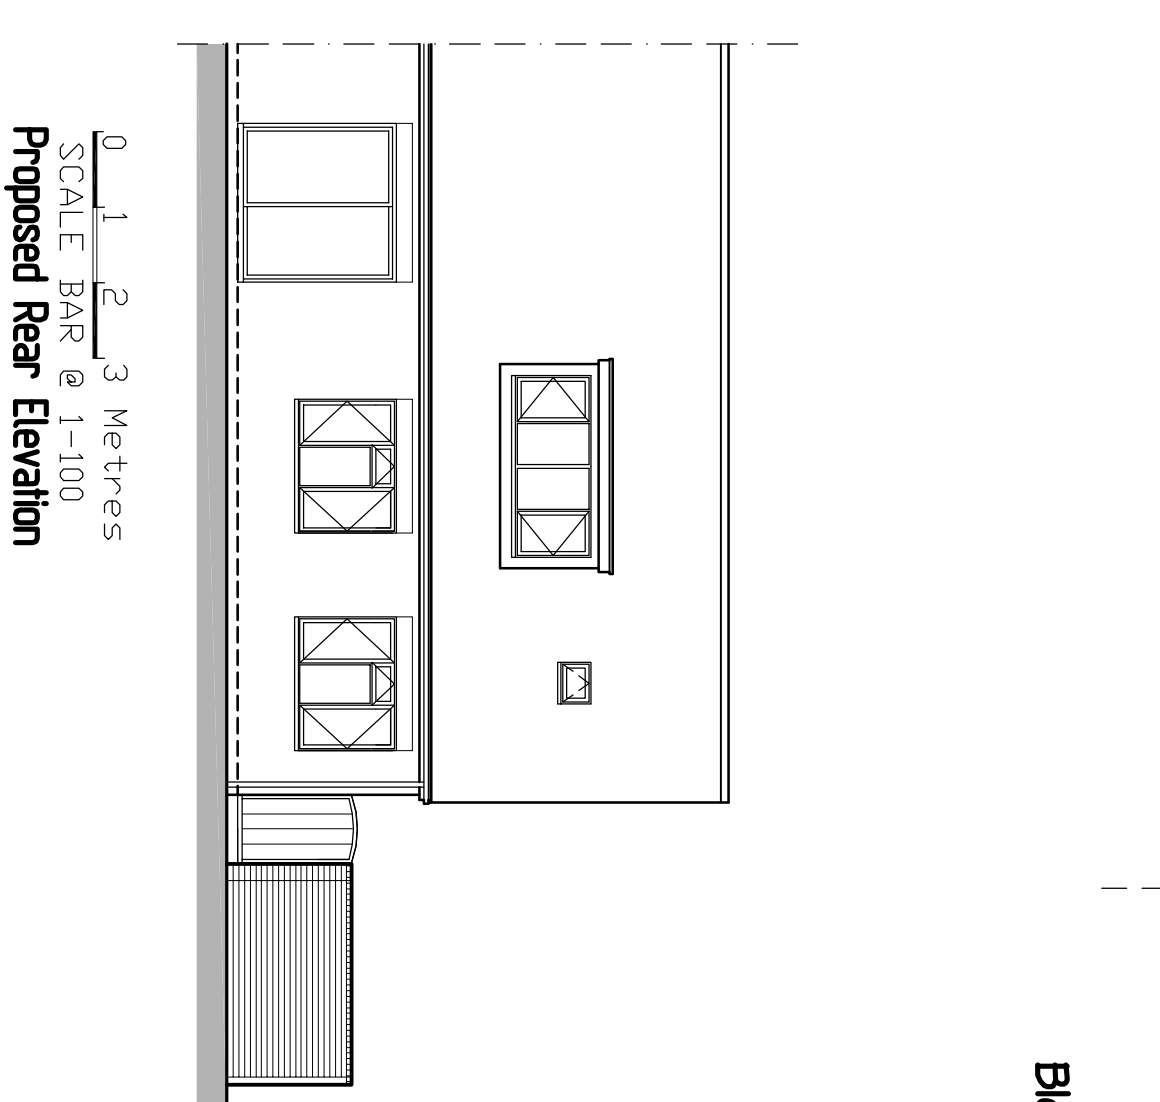
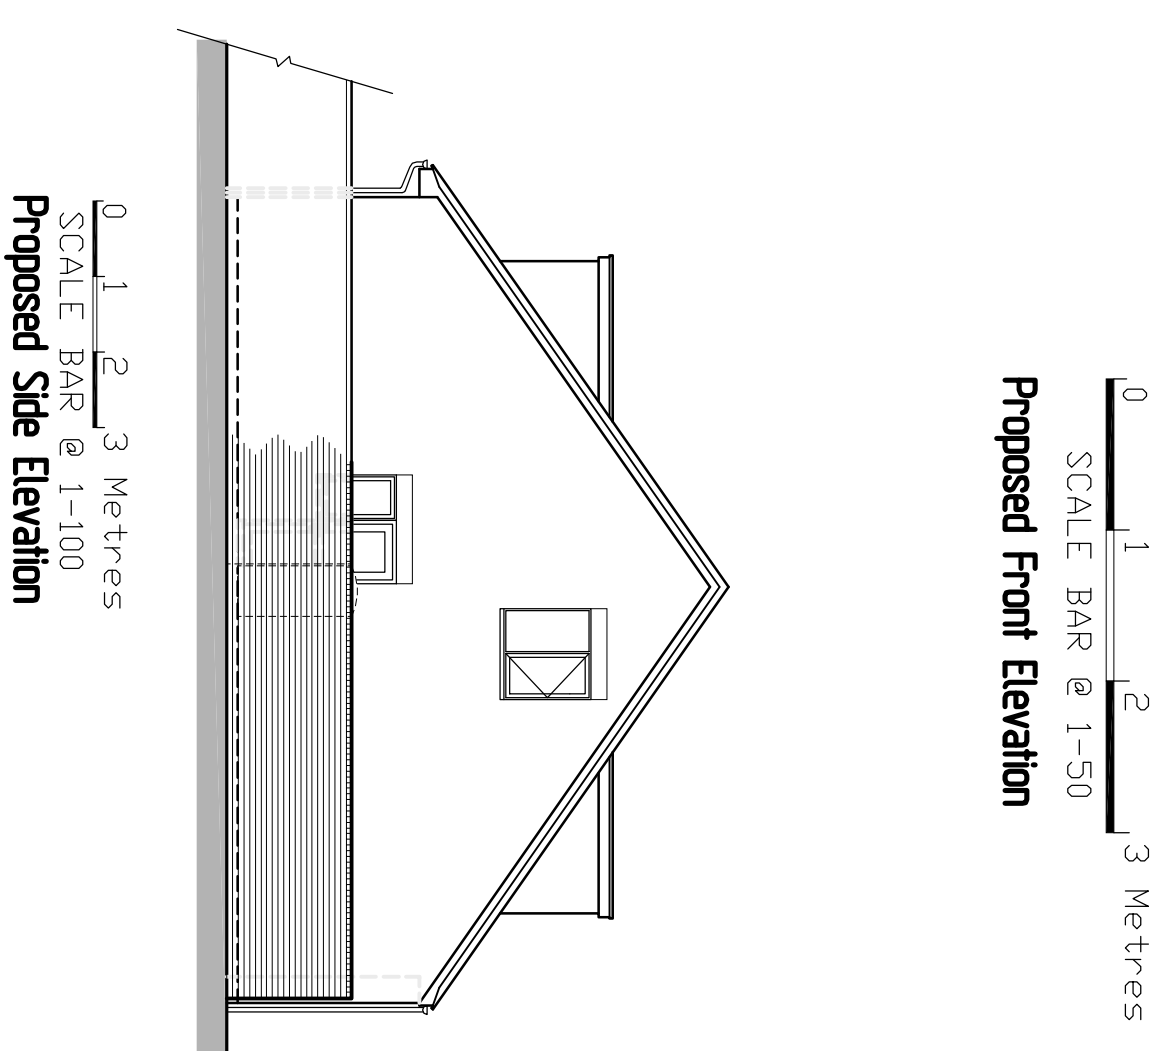
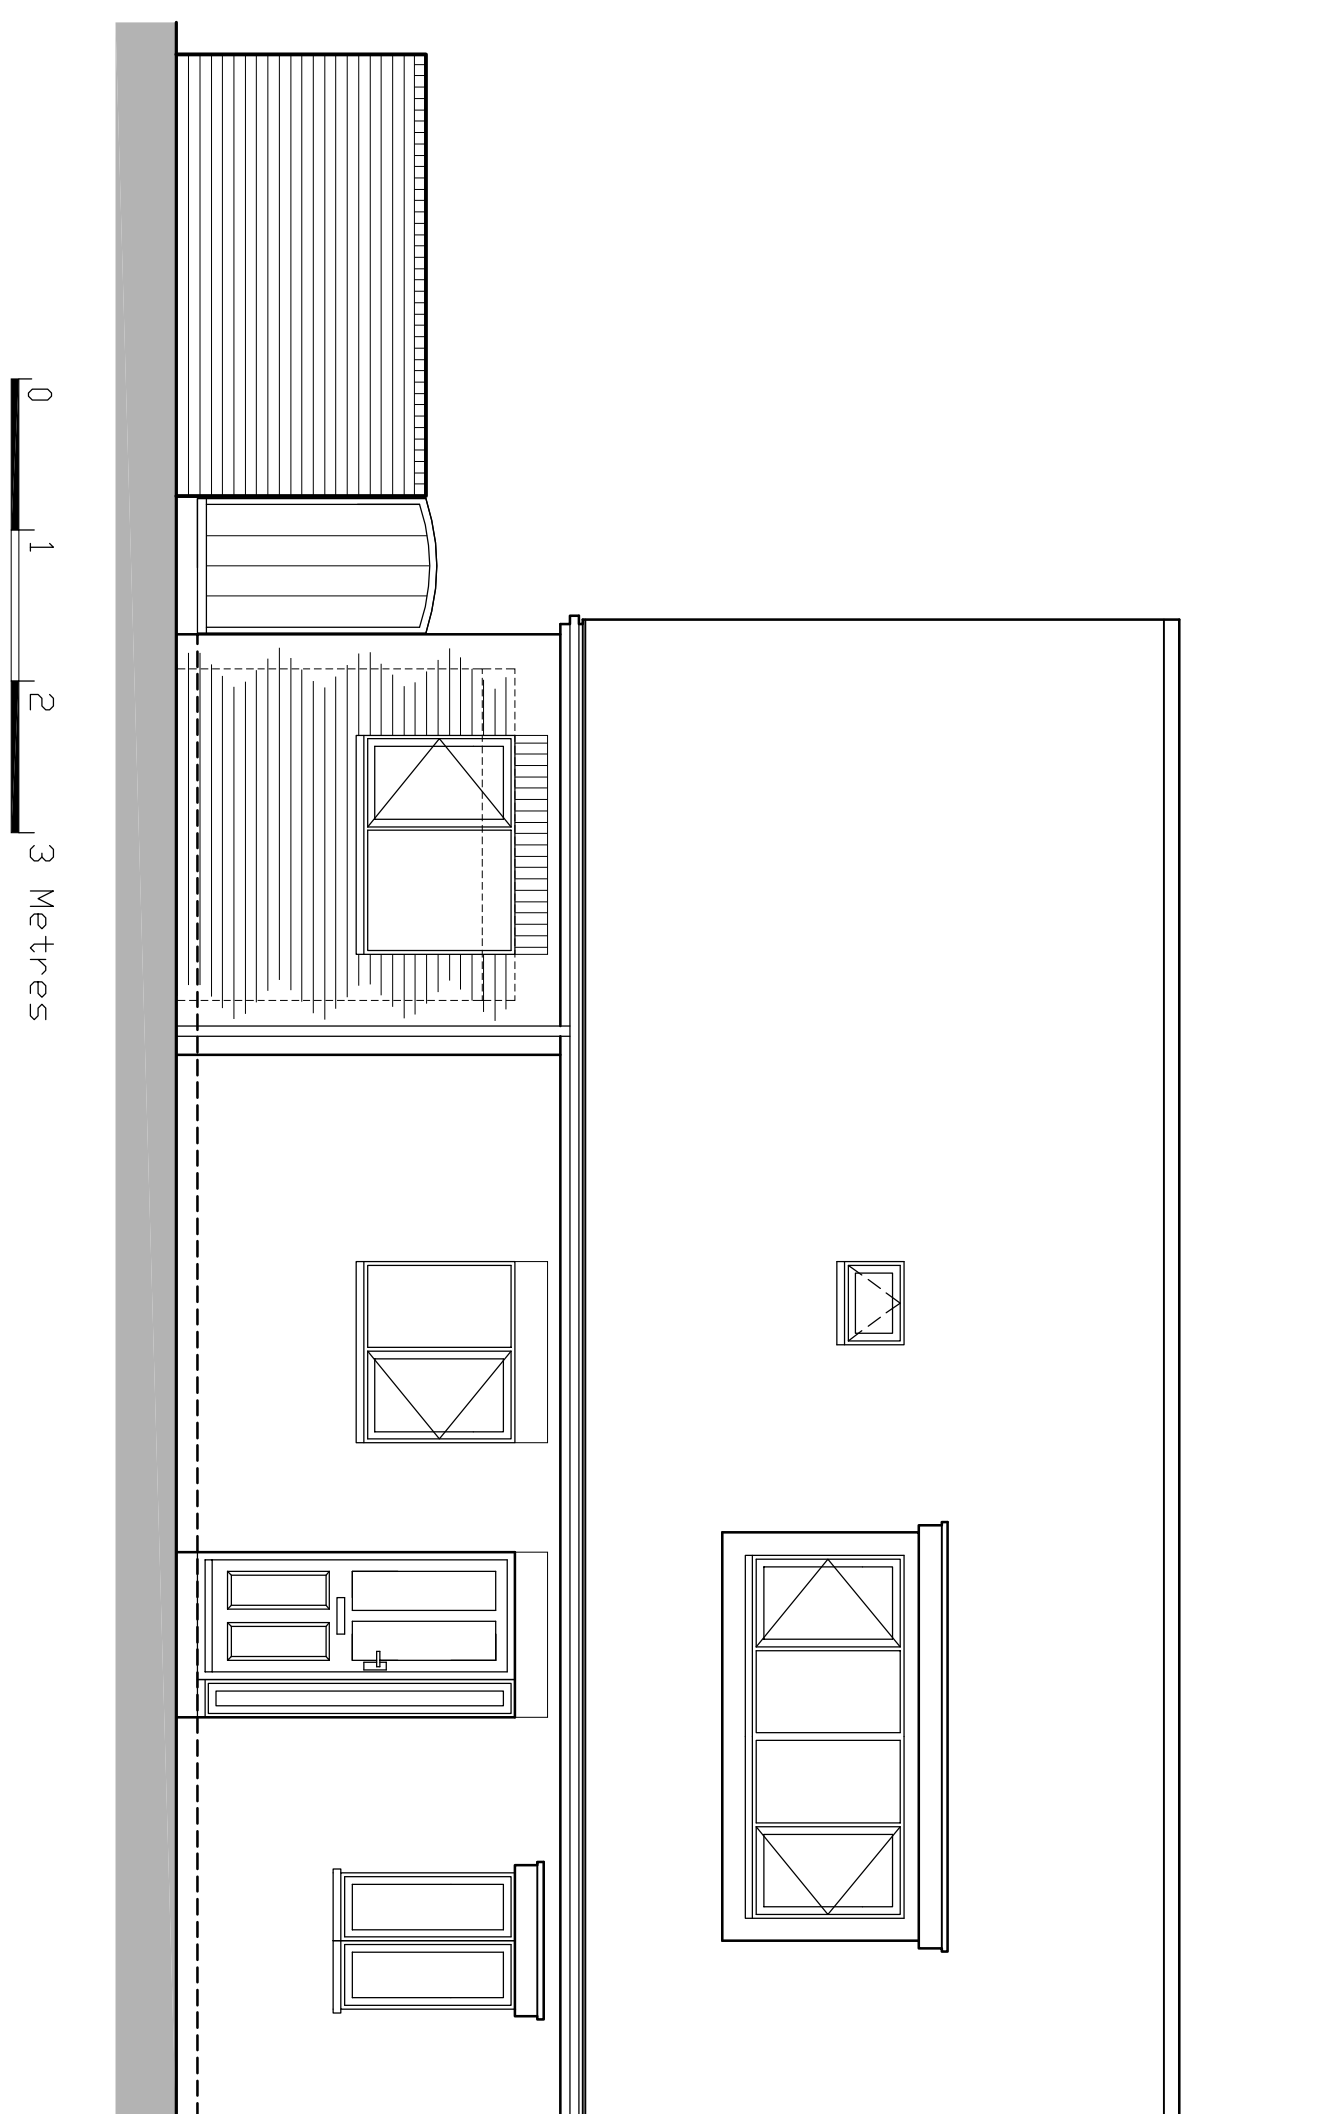
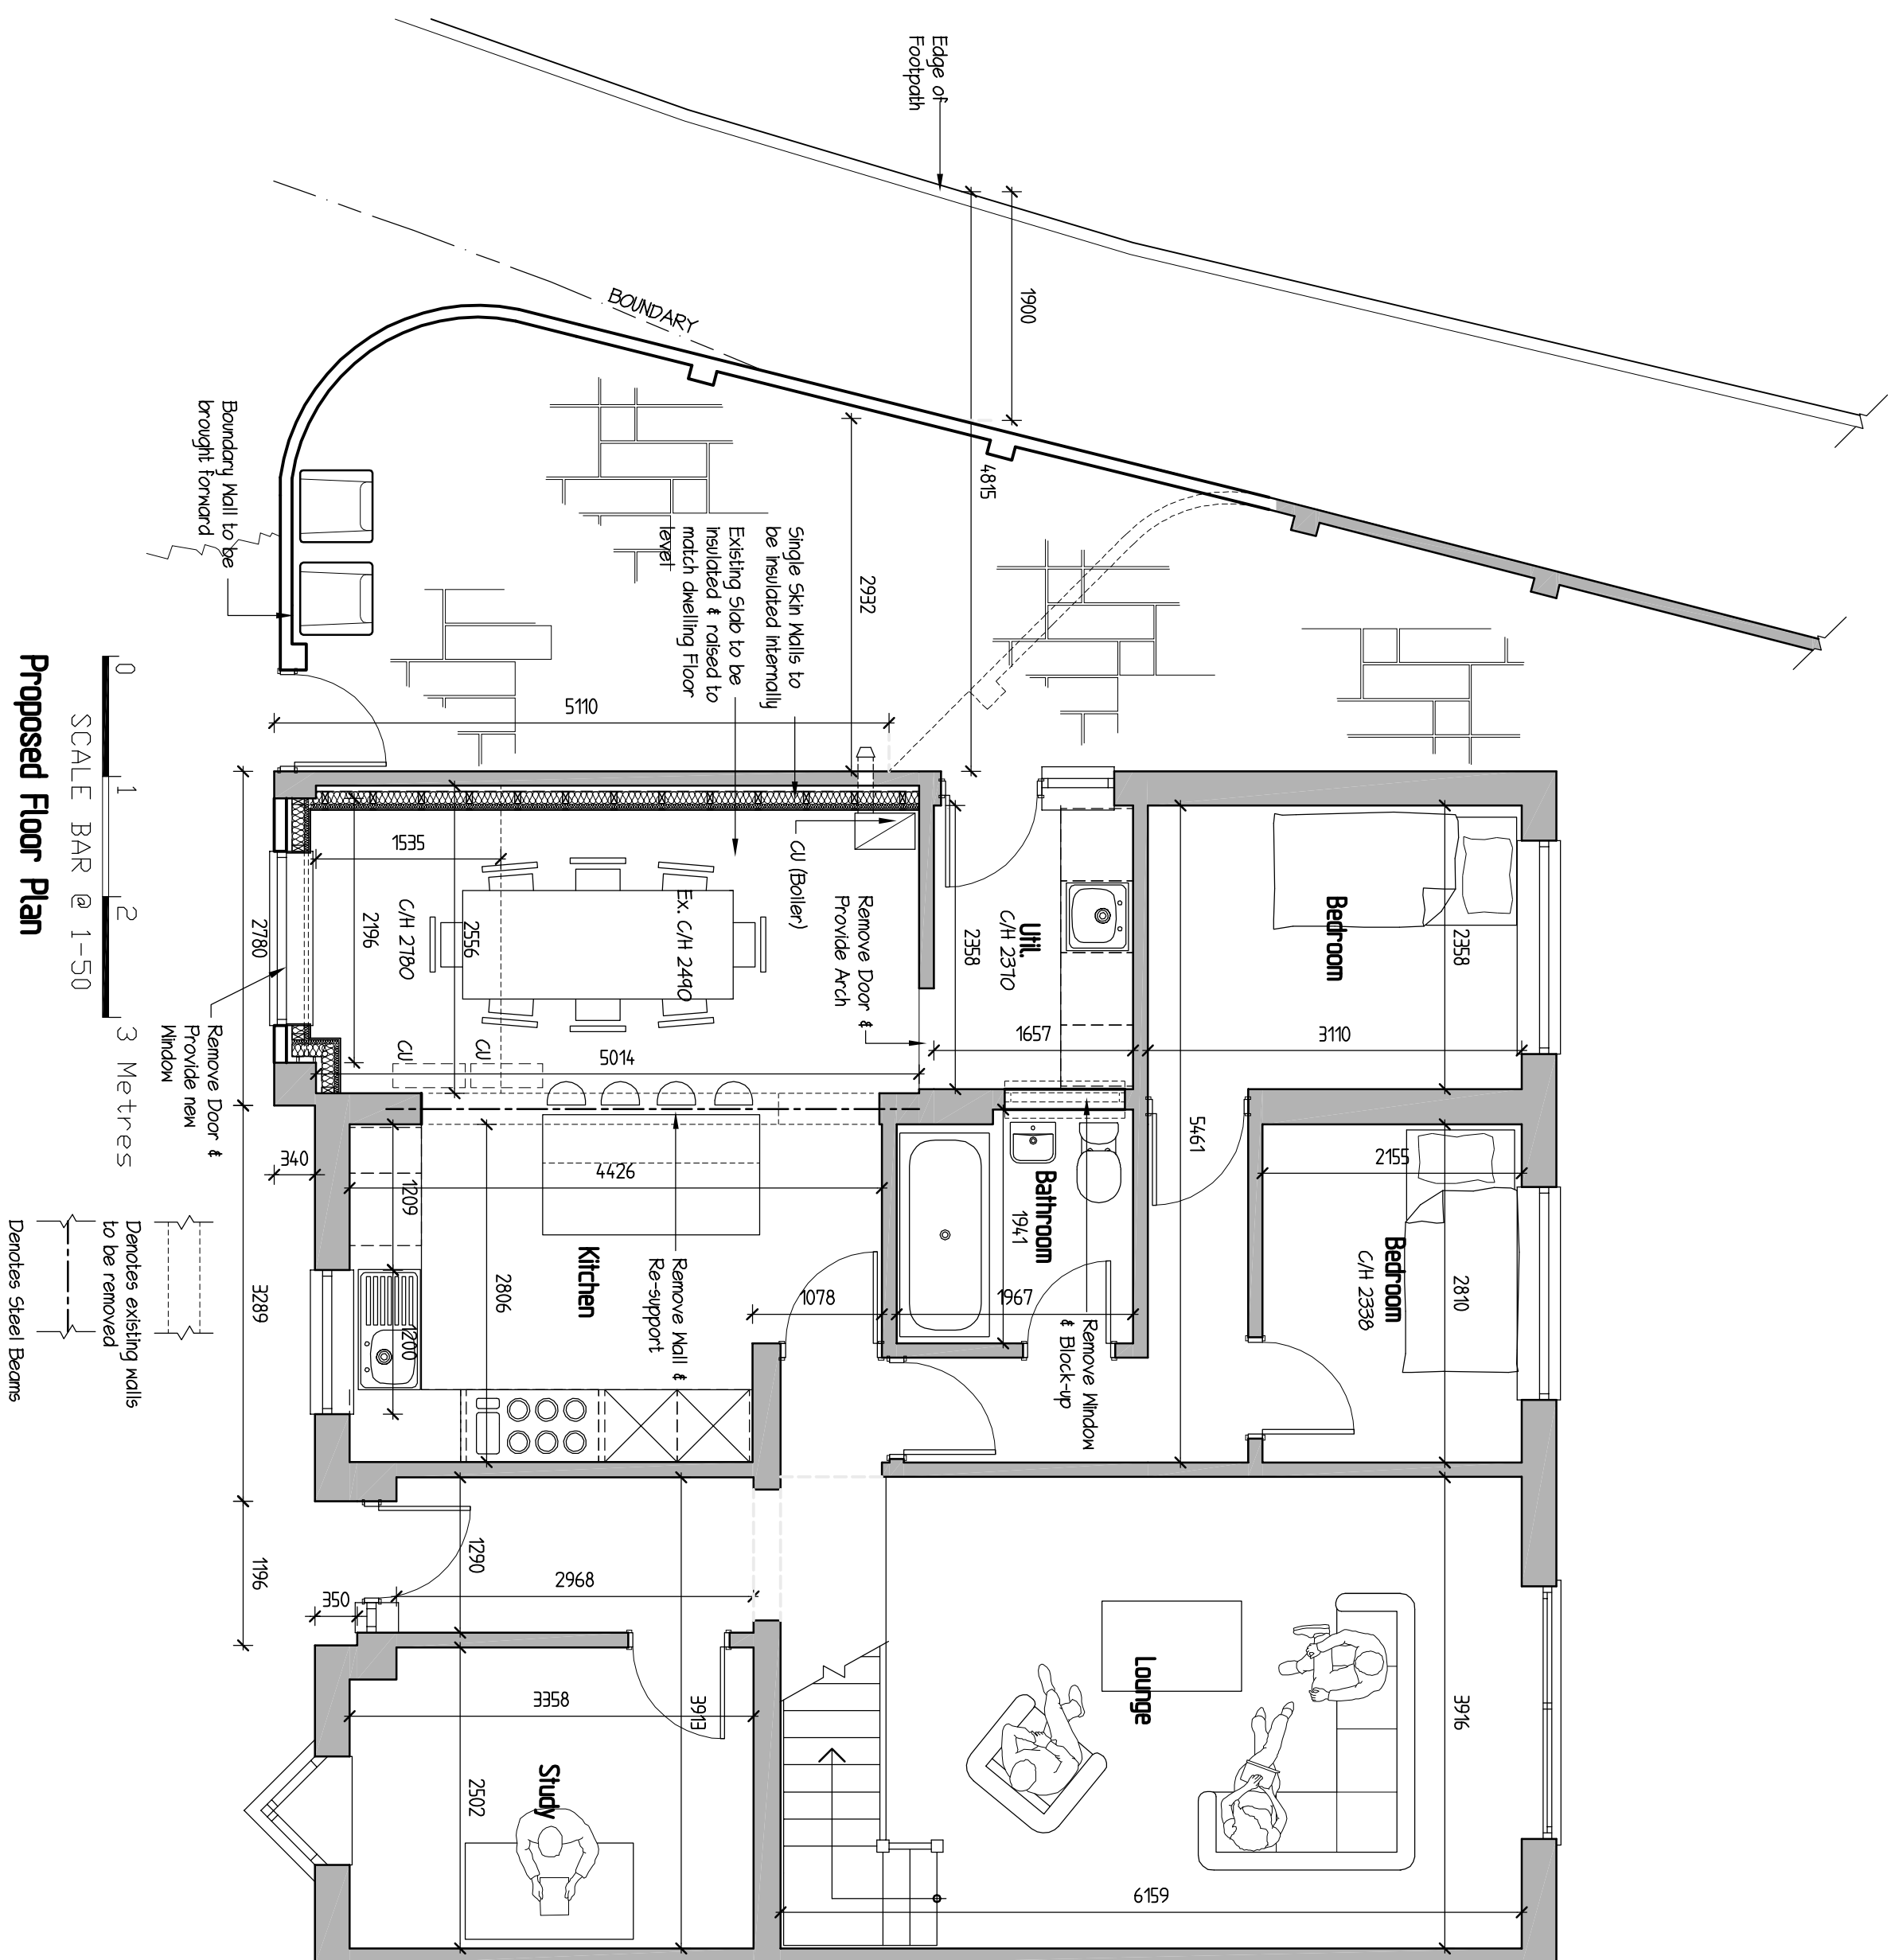
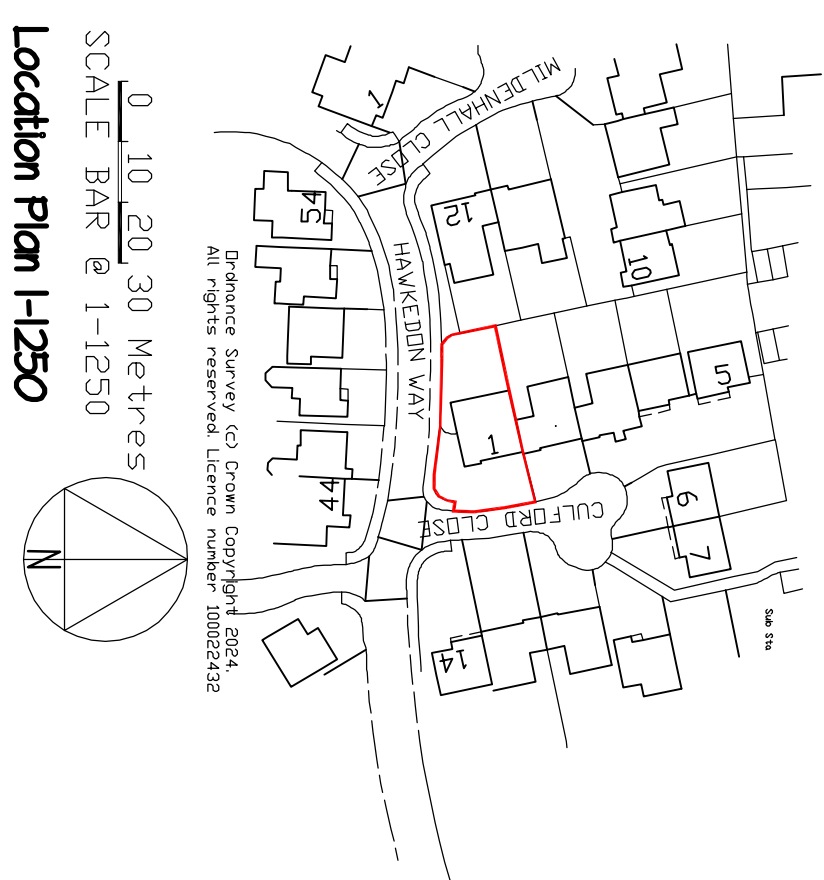
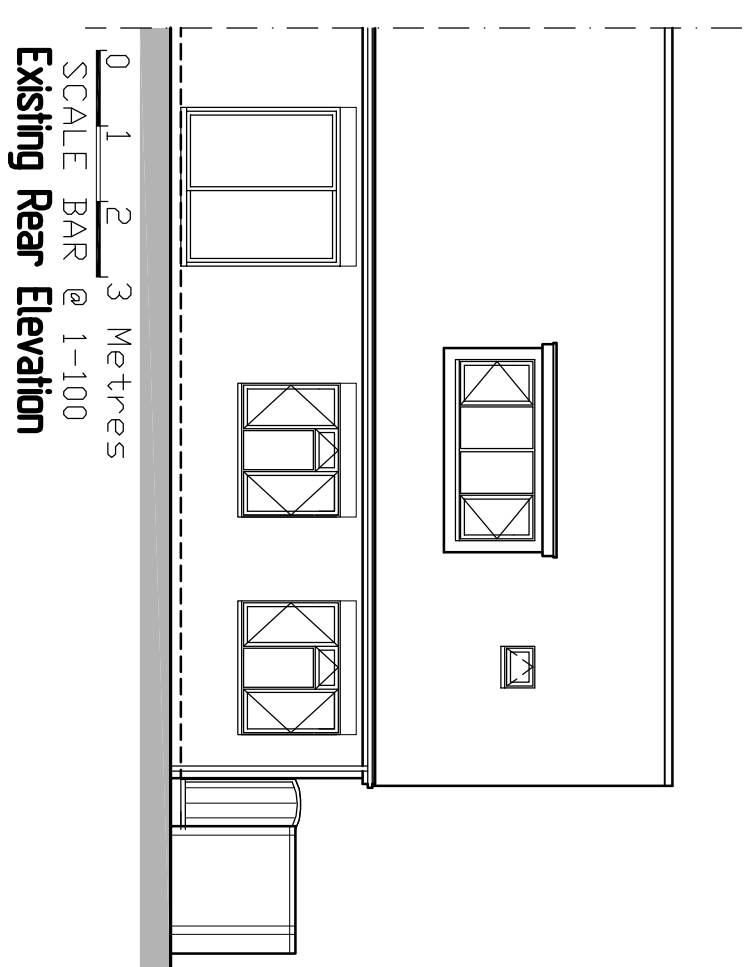
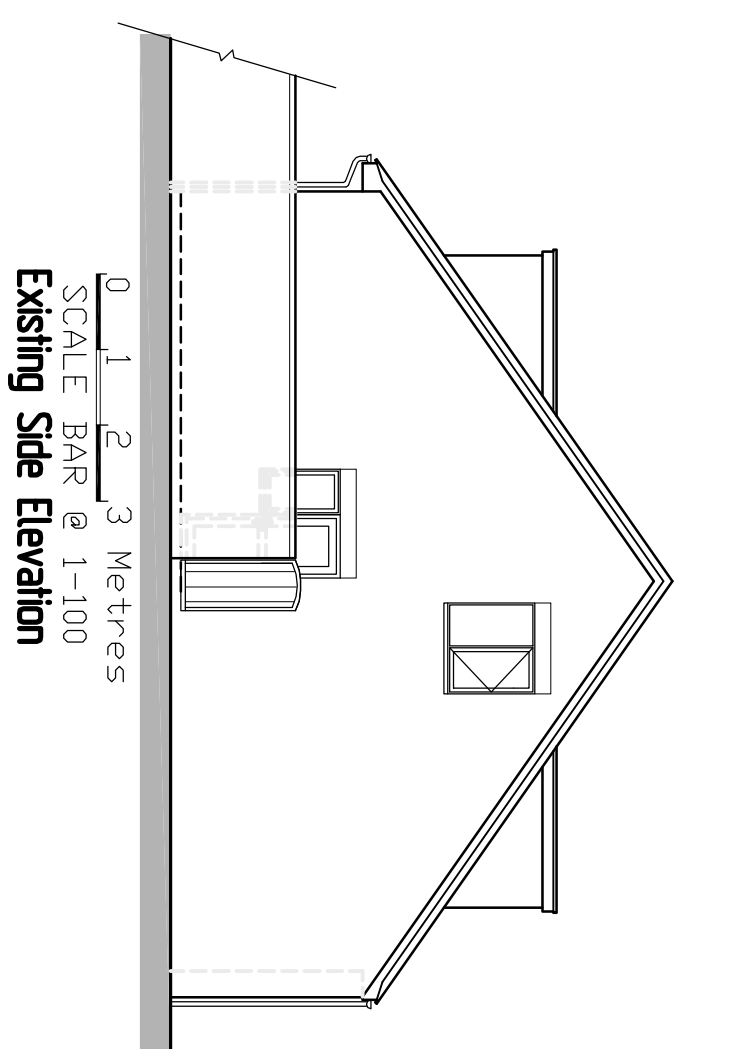
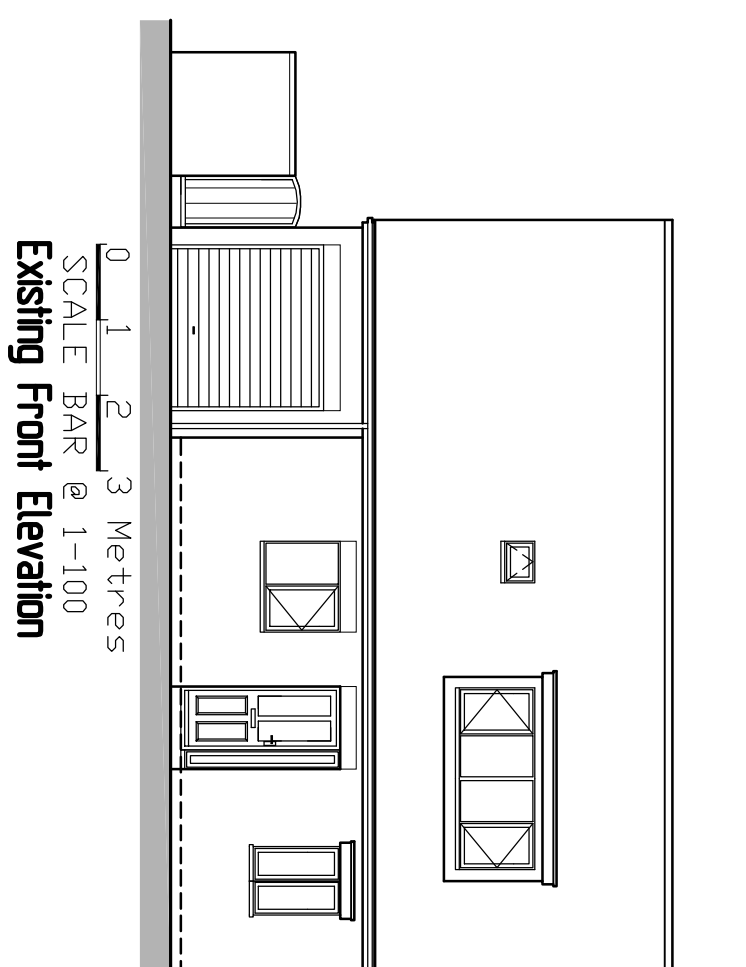


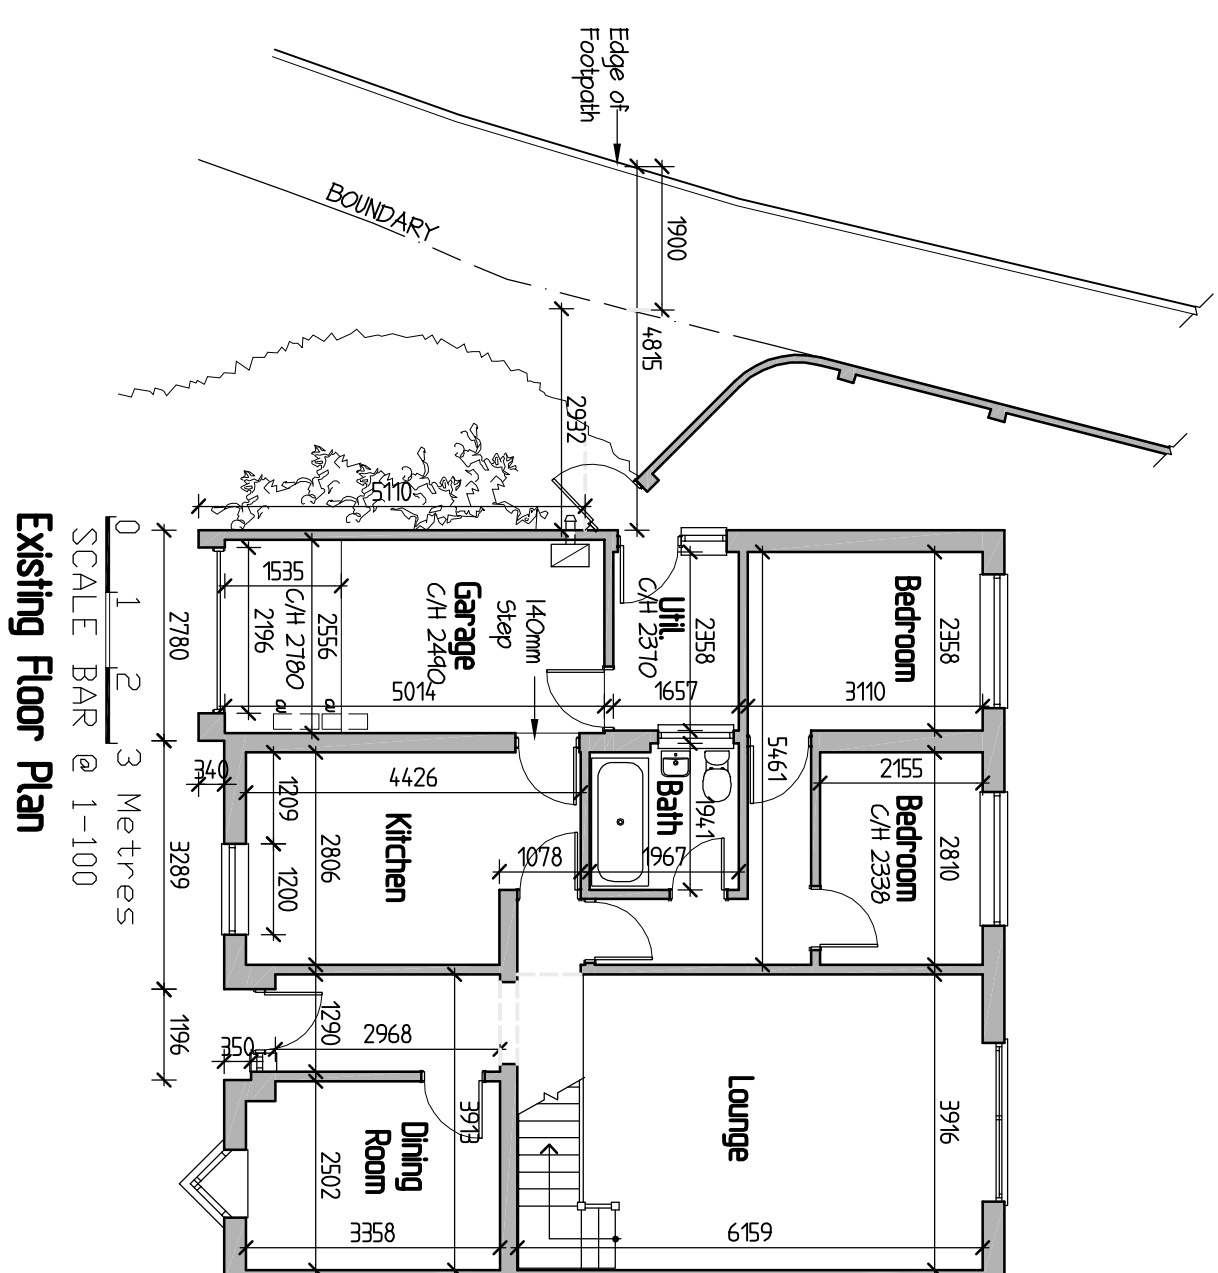

REVISIONS		
Rev.	Description	Date
A	Clients updates added	30-09-2017







43 Wendover Way,
Tilhurst, Reading,
Berk RG30 4RU
Tel & Fax: 0118 941 6224
Mobile: 07967 009862
greg@gregfarrell.co.uk




JOB TITLE _____

Lower Earley

Existing & Proposed Plans & Elevations

SCALE 1:50 1:100 DATE September 2024 DRAWING No. 01