


Glebelands House

LIFT & LINK PROPOSALS

NOTE: Drawing based (in part) on original elevation

By nature this IS NOT dimensionally accurate

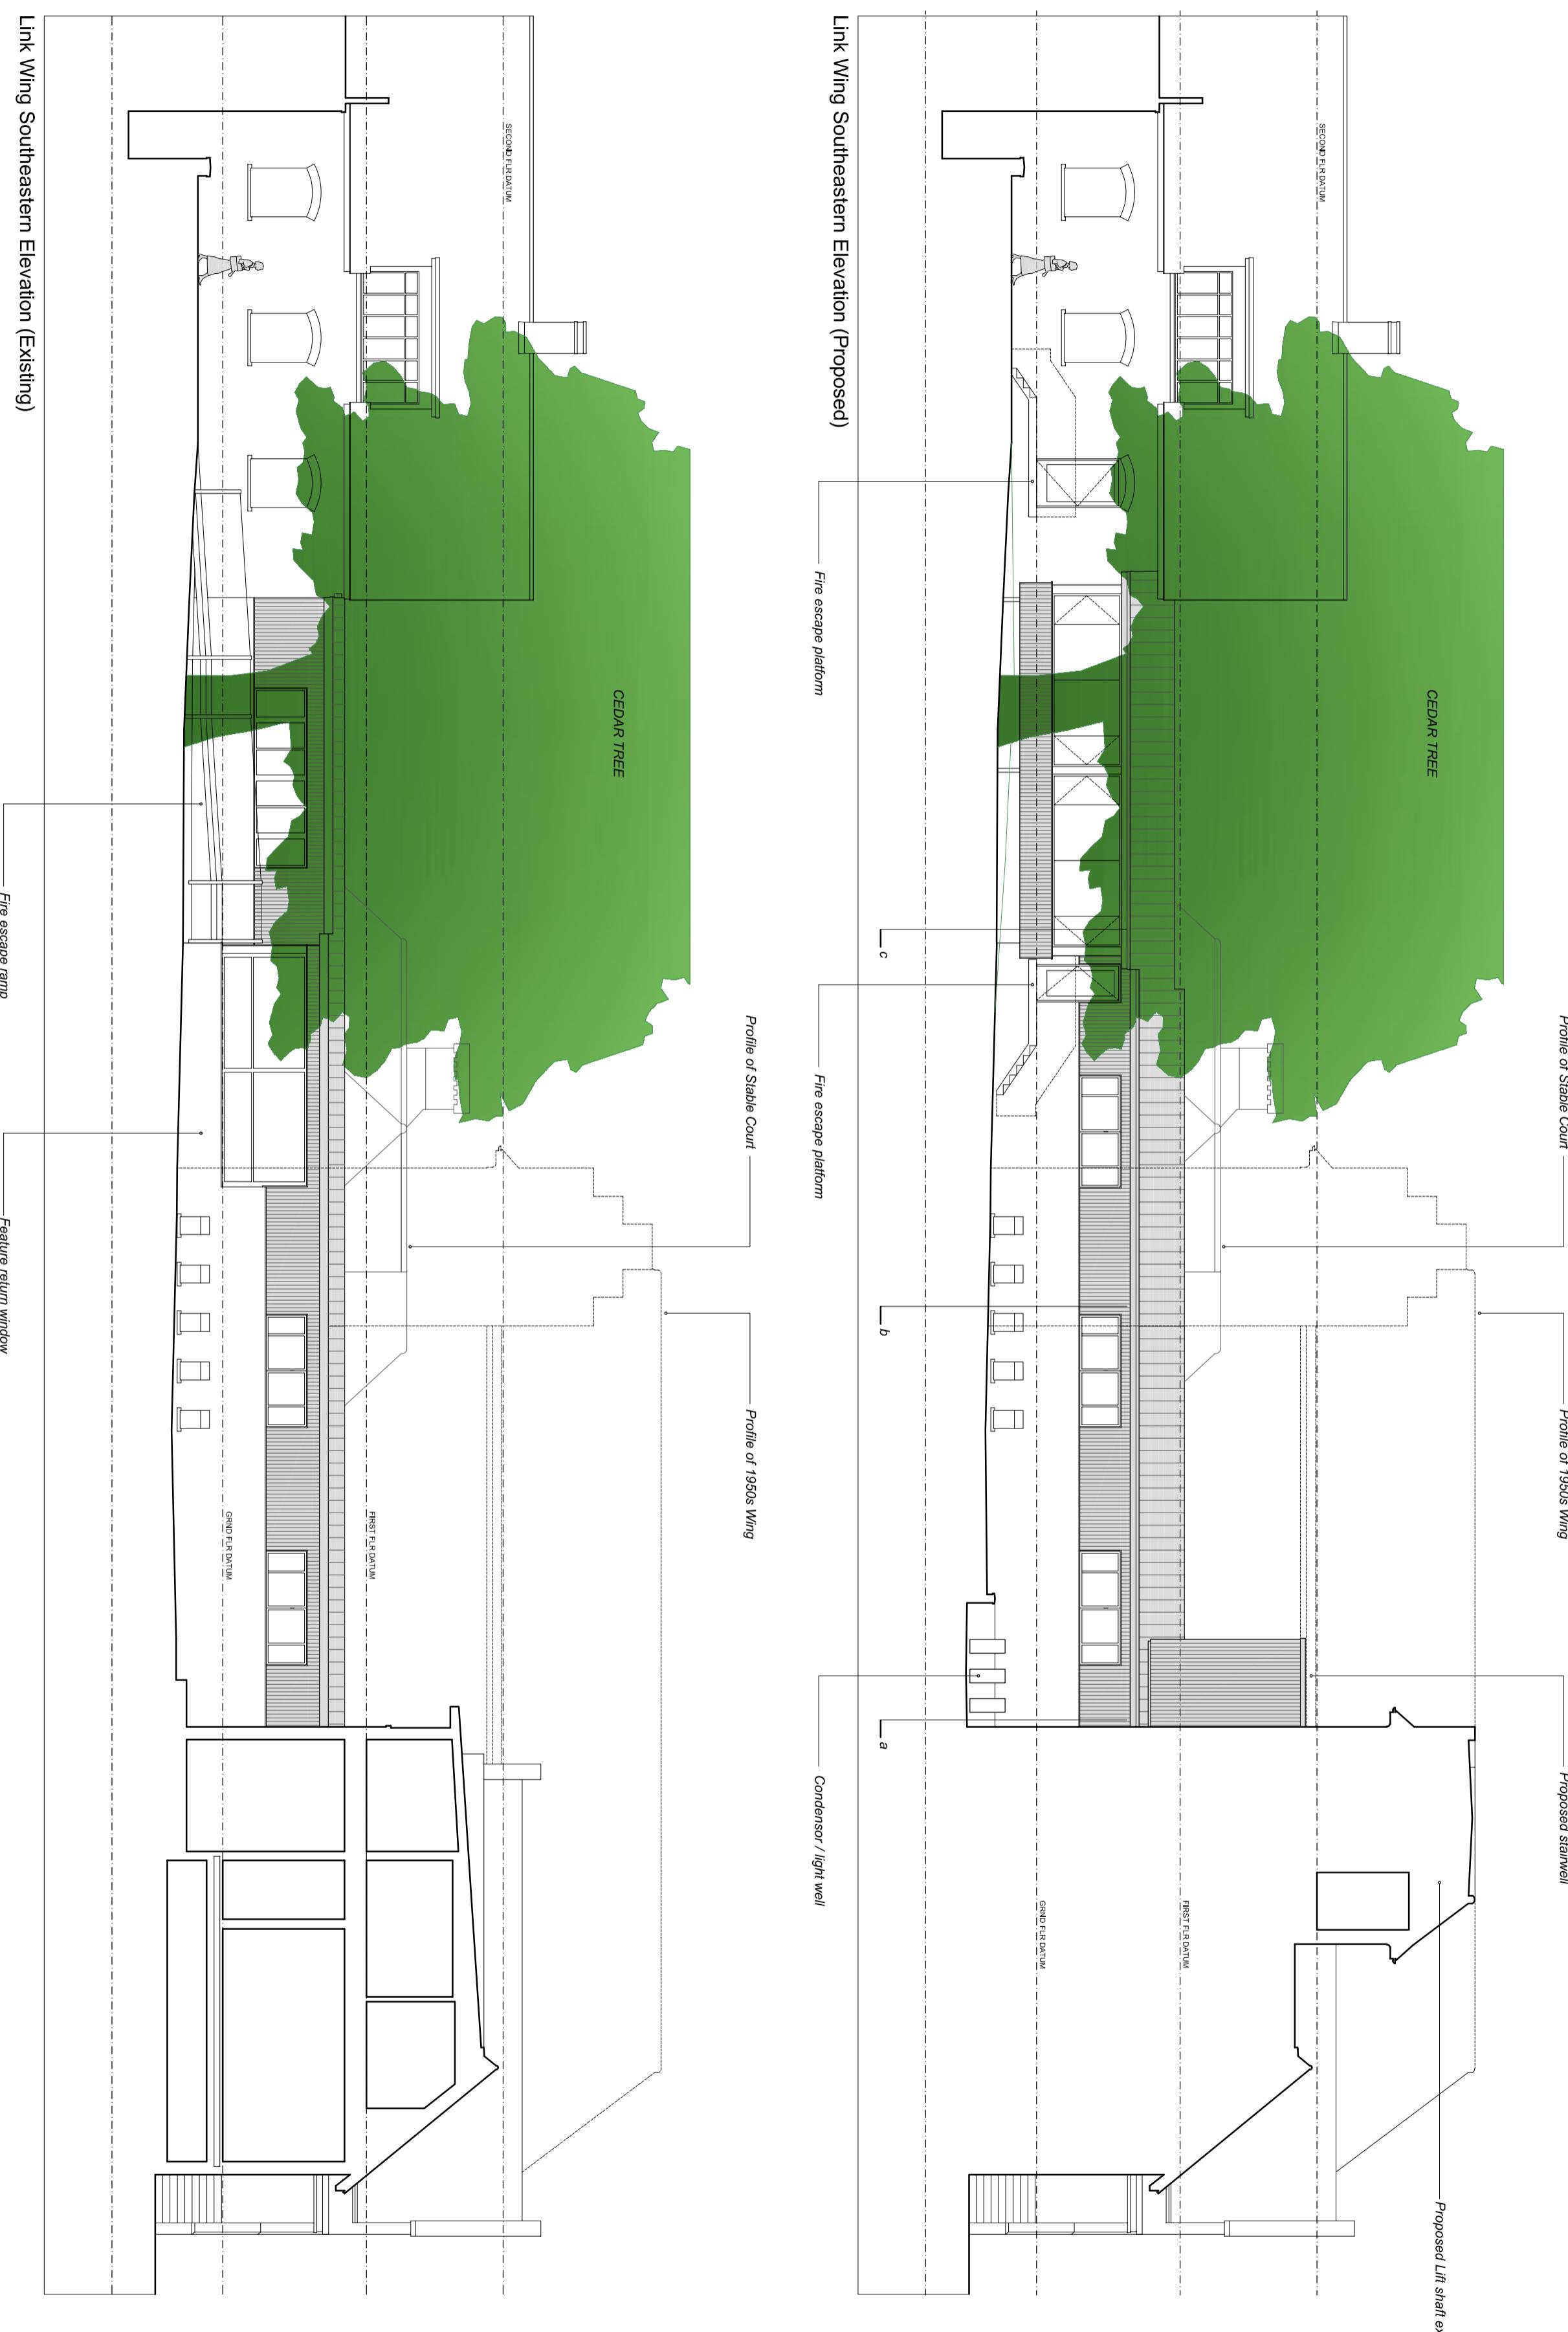

Rev A : Scale bar modified : Mar 25

