

Play Specification

(A) Timber play totem/sculpture



(C) Climbing log (on mound)  
Jupiter Play (FHS-Holztechnik)  
Age: from 3 years



(E) Climbing Ramp (on mound)  
Russell Play (Spielart)  
Age: from 3 years



(G) Varioset Freising  
Jupiter Play (FHS-Holztechnik)  
Age: from 6 years



(I) Zigzag balancing Bridge  
Jupiter Play (FHS-Holztechnik)  
Age: from 5 - 12 years



(K) Play structure Immenstadt (on mound)  
Russell Play (Spielart)  
Age: 3 - 10 years



(M) Stilts course  
Jupiter Play (FHS-Holztechnik)  
Age: 3 - 12 years



(O) Willow dome  
Handmade places  
Age: from 3 years



(B) Stainless steel tower slide with wave (on mound) - Jupiter Play (FHS-Holztechnik)  
Age: 3 - 10 years



(D) Scramble net (on mound)  
Jupiter Play (FHS-Holztechnik)  
Age: from 3 years



(F) Fiberglass Play Boulder - Large and Medium Boulder (colour - brown)  
Nicos



(H) Triple-spring bouncing disk  
Jupiter Play (FHS-Holztechnik)  
Age: from 4 - 10 years




(J) Slide platform (on mound)  
Russell Play (Spielart)  
Age: 3 - 10 years



(L) Spring-mounted rocker beam  
Jupiter Play (FHS-Holztechnik)  
Age: from 3 - 12 years



(N) Underground Tunnel  
Fahr Industries Ltd  
Age: from 2 years

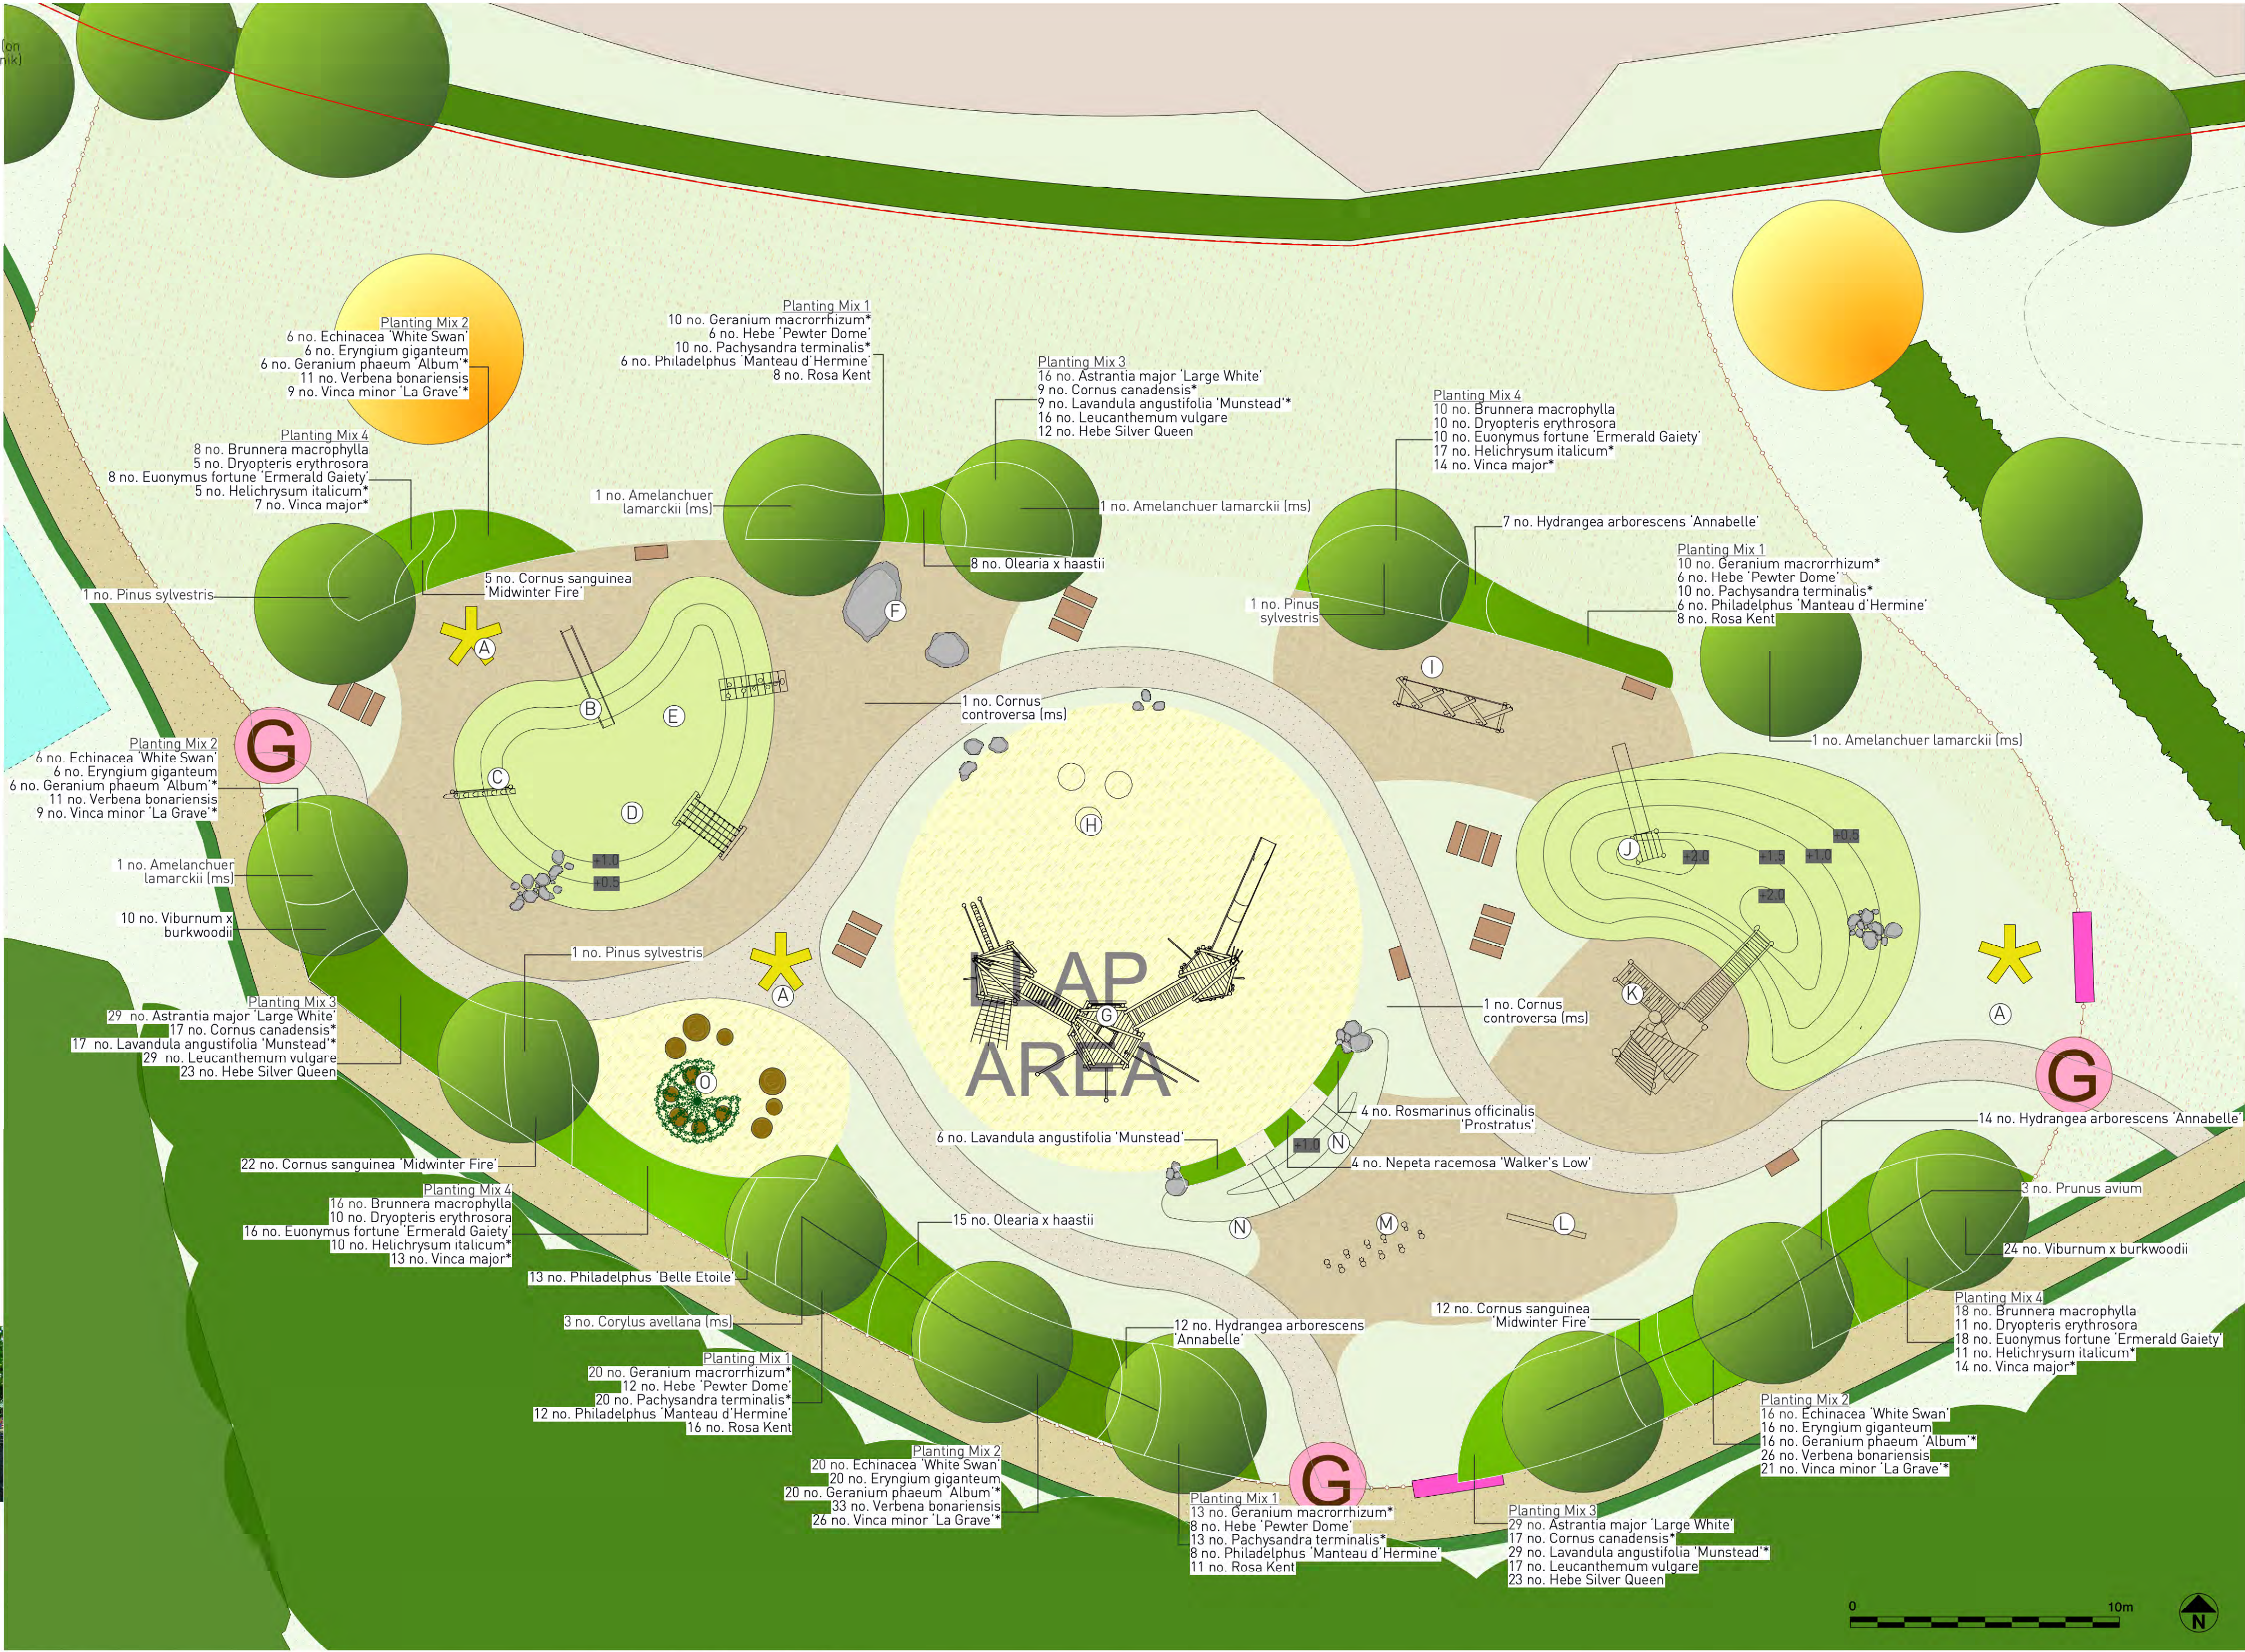

| Tree Planting              |            |          |             |                 |                |
|----------------------------|------------|----------|-------------|-----------------|----------------|
| Species                    | Form       | Girth cm | Height (cm) | Clear Stem (cm) | Root Condition |
| Amelanchier lamarckii (ms) | Multi-Stem | -        | 250-300     | 3 stems min     | RB             |
| Cornus controversa (ms)    | Multi-Stem | -        | 400-450     | -               | RB             |
| Corylus avellana (ms)      | Multi-Stem | -        | 250-300     | 3 stems min     | RB             |
| Pinus sylvestris           | EHS        | -        | 250-300     | -               | RB             |
| Prunus avium               | EHS        | 14-16    | 425-600     | Min. 200        | RB             |

| Semi-ornamental shrub and herbaceous planting- Mixes |                                   |    |               |                |                |
|------------------------------------------------------|-----------------------------------|----|---------------|----------------|----------------|
| Mix                                                  | Species                           | %  | Height/Spread | Habit          | Root Condition |
| 1                                                    | Geranium macrorrhizum*            | 25 | -             | Full Pot       | SL             |
|                                                      | Hebe 'Pewter Dome'                | 15 | 20-30         | Bushy          | SL             |
|                                                      | Pachysandra terminalis*           | 25 | 15-20         | Several Shoots | SL             |
|                                                      | Philadelphus 'Manteau d'Hermine'  | 15 | 30-40         | Branched       | SL             |
|                                                      | Rosa Kent                         | 20 | 30-40         | Bush           | SL             |
| 2                                                    | Echinacea 'White Swan'            | 15 | -             | Full Pot       | SL             |
|                                                      | Eryngium giganteum                | 15 | -             | Full Pot       | SL             |
|                                                      | Geranium phaeum 'Album'           | 15 | -             | Full Pot       | SL             |
|                                                      | Veronica bonariensis              | 25 | -             | Full Pot       | SL             |
|                                                      | Vinca minor 'La Grave'            | 20 | 20-30         | Several Shoots | SL             |
| 3                                                    | Astrantia major 'Large White'     | 20 | -             | Full Pot       | SL             |
|                                                      | Cornus canadensis*                | 25 | 15-20         | Several Shoots | SL             |
|                                                      | Leucanthemum vulgare              | 20 | -             | Full Pot       | SL             |
|                                                      | Lavandula angustifolia 'Munstead' | 15 | 20-30         | Bushy          | SL             |
|                                                      | Hebe Silver Queen                 | 15 | 20-30         | Bushy          | SL             |
| 4                                                    | Brunnera macrophylla              | 20 | -             | Full Pot       | SL             |
|                                                      | Dryopteris erythrosora            | 15 | -             | Full Pot       | SL             |
|                                                      | Euonymus fortune 'Emerald Gaiety' | 25 | 20-30         | Bushy          | SL             |
|                                                      | Helichrysum italicum*             | 20 | 20-30         | Bushy          | SL             |
|                                                      | Vinca major*                      | 20 | 20-30         | Several Shoots | SL             |

\*Species to be planted at edge of beds

| Semi-ornamental shrub and herbaceous planting |               |          |                |         |
|-----------------------------------------------|---------------|----------|----------------|---------|
| Species                                       | Height/Spread | Habit    | Root Condition | Density |
| Cornus sanguinea 'Midwinter Fire'             | 40-80         | Branched | SL             | 2       |
| Hydrangea arborescens 'Annabelle'             | 40-80         | Branched | SL             | 2       |
| Lavandula angustifolia 'Munstead'             | 20-30         | Bushy    | SL             | 3       |
| Nepeta racemosa 'Walker's Low'                | -             | Full Pot | SL             | 4       |
| Olearia x haastii                             | 40-60         | Bushy    | SL             | 2       |
| Philadelphus 'Belle Etoile'                   | 40-60         | Branched | SL             | 2       |
| Rosmarinus officinalis 'Prostratus'           | 20-30         | Bushy    | SL             | 3       |
| Viburnum x burkwoodii                         | 40-60         | Branched | SL             | 2       |

Refer to P19-0052\_EN\_63 NBS for planting specification

KEY

- Proposed scattered trees
- Introduced shrub  
Ornamental planting around LLAP
- Modified Grassland  
Mown amenity grass
- Formal circular route - 2m wide with timber edging - compacted self-binding gravel 'Breedon Golden Amber' (or similar approved)
- Proposed play equipment refer to play specification
- Play Bark to comply with BS EN 1176. Installed to a suitable depth to cover critical fall height. Needs to be free draining with a geotextile membrane. e.g. Melcourt playbark or similar approved
- Play Sand to comply with BS EN 1176 and 71-3. Installed to a suitable depth to cover critical fall height. To be installed above layer of clean gravel and geotextile e.g. Melcourt playsand or similar approved
- Grass Mound  
with smooth flowing contours. Gradient to be a max 1:3 except where play equipment requires a localised steeper gradient
- Play Boulders  
To be naturally smooth or have a slightly rough surface with no sharp edges. Must not be slippery when wet. To be sustainably sourced - locally where possible
- Play log seats  
To be locally sourced where possible, to be range of sizes between 200mm and 400mm width and 100mm and 300mm high.
- Picnic Bench and Table  
Cheshunt 6 person (CHS 4), bolt down fixing (or similar approved)
- Fence to Play Space  
Timber playground fencing eg Jackson Wooden Playground Fencing (or similar approved) 105m high with natural finish.
- Gate to Play Space  
Timber play gate with steel frame eg Jackson Fencing Playtime Gate (or similar approved) inward opening with self closing operation with natural finish to timber gate and powder coating to steel frame.
- Bench  
Cheshunt seat 2 person (CHS 2), bolt down fixing (or similar approved)
- Timber litter bin  
120L Okehampton Redwood litter bin, Broxap (BX17 4030), bolt down fixing (or similar approved)
- Play Space Information Board  
Aluminium information board to be fixed to playground fencing near to gates with information including:
  - Operational information (rules of the space)
  - Dogs to be kept on leads and no dog fouling
  - Name and telephone number of the operator of the facility with an invitation to report any incident or damage

Refer to P19-0052\_EN\_139 for wider SANG hard and soft landscaping proposals  
Refer to NBS Hard and Soft Landscape Specification P19-0052\_63 for further details

Holme Park SANG - LLAP Detailed Landscape Proposals

| PEGASUSGROUP.CO.UK | TEAM/DRAWN BY: ASK | APPROVED BY: IBD | DATE: 12/01/2026 | SCALE: 1:150@A1 | DRWG: P19-0052\_EN\_145B | CLIENT: Kier Ventures Ltd and Miller Homes |



All Intellectual Property Rights (including but not limited to copyright) subsisting in or arising out of this drawing and the building works depicted are owned by Pegasus Planning Group Ltd (Pegasus Group) and may not be copied, adapted, disseminated, redistributed, reproduced and/or otherwise used without a written licence. Pegasus Group accepts no liability for any use of this drawing other than for its original purpose and by the original client except in circumstances where approval for use has been provided by Pegasus Group in writing. Use only written dimensions. Drawing prepared for planning application purposes only. Do not scale (or use) for construction, sales or any other purpose. Any queries to be reported to Pegasus Planning Group Limited (2025). Use of this drawing is subject to the terms & conditions available at [pegasusgroup.co.uk](https://pegasusgroup.co.uk)