
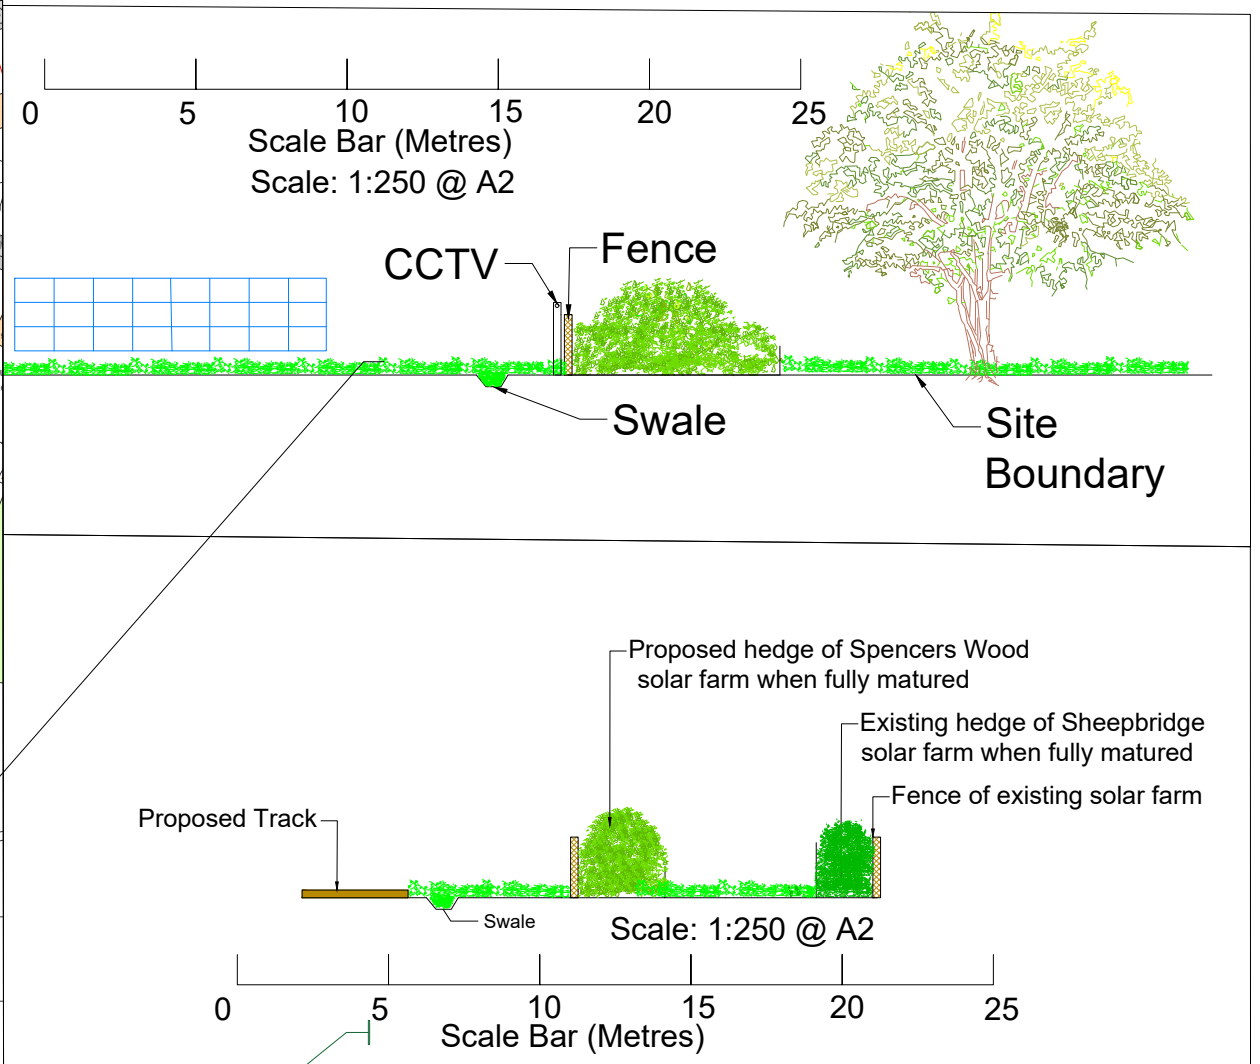


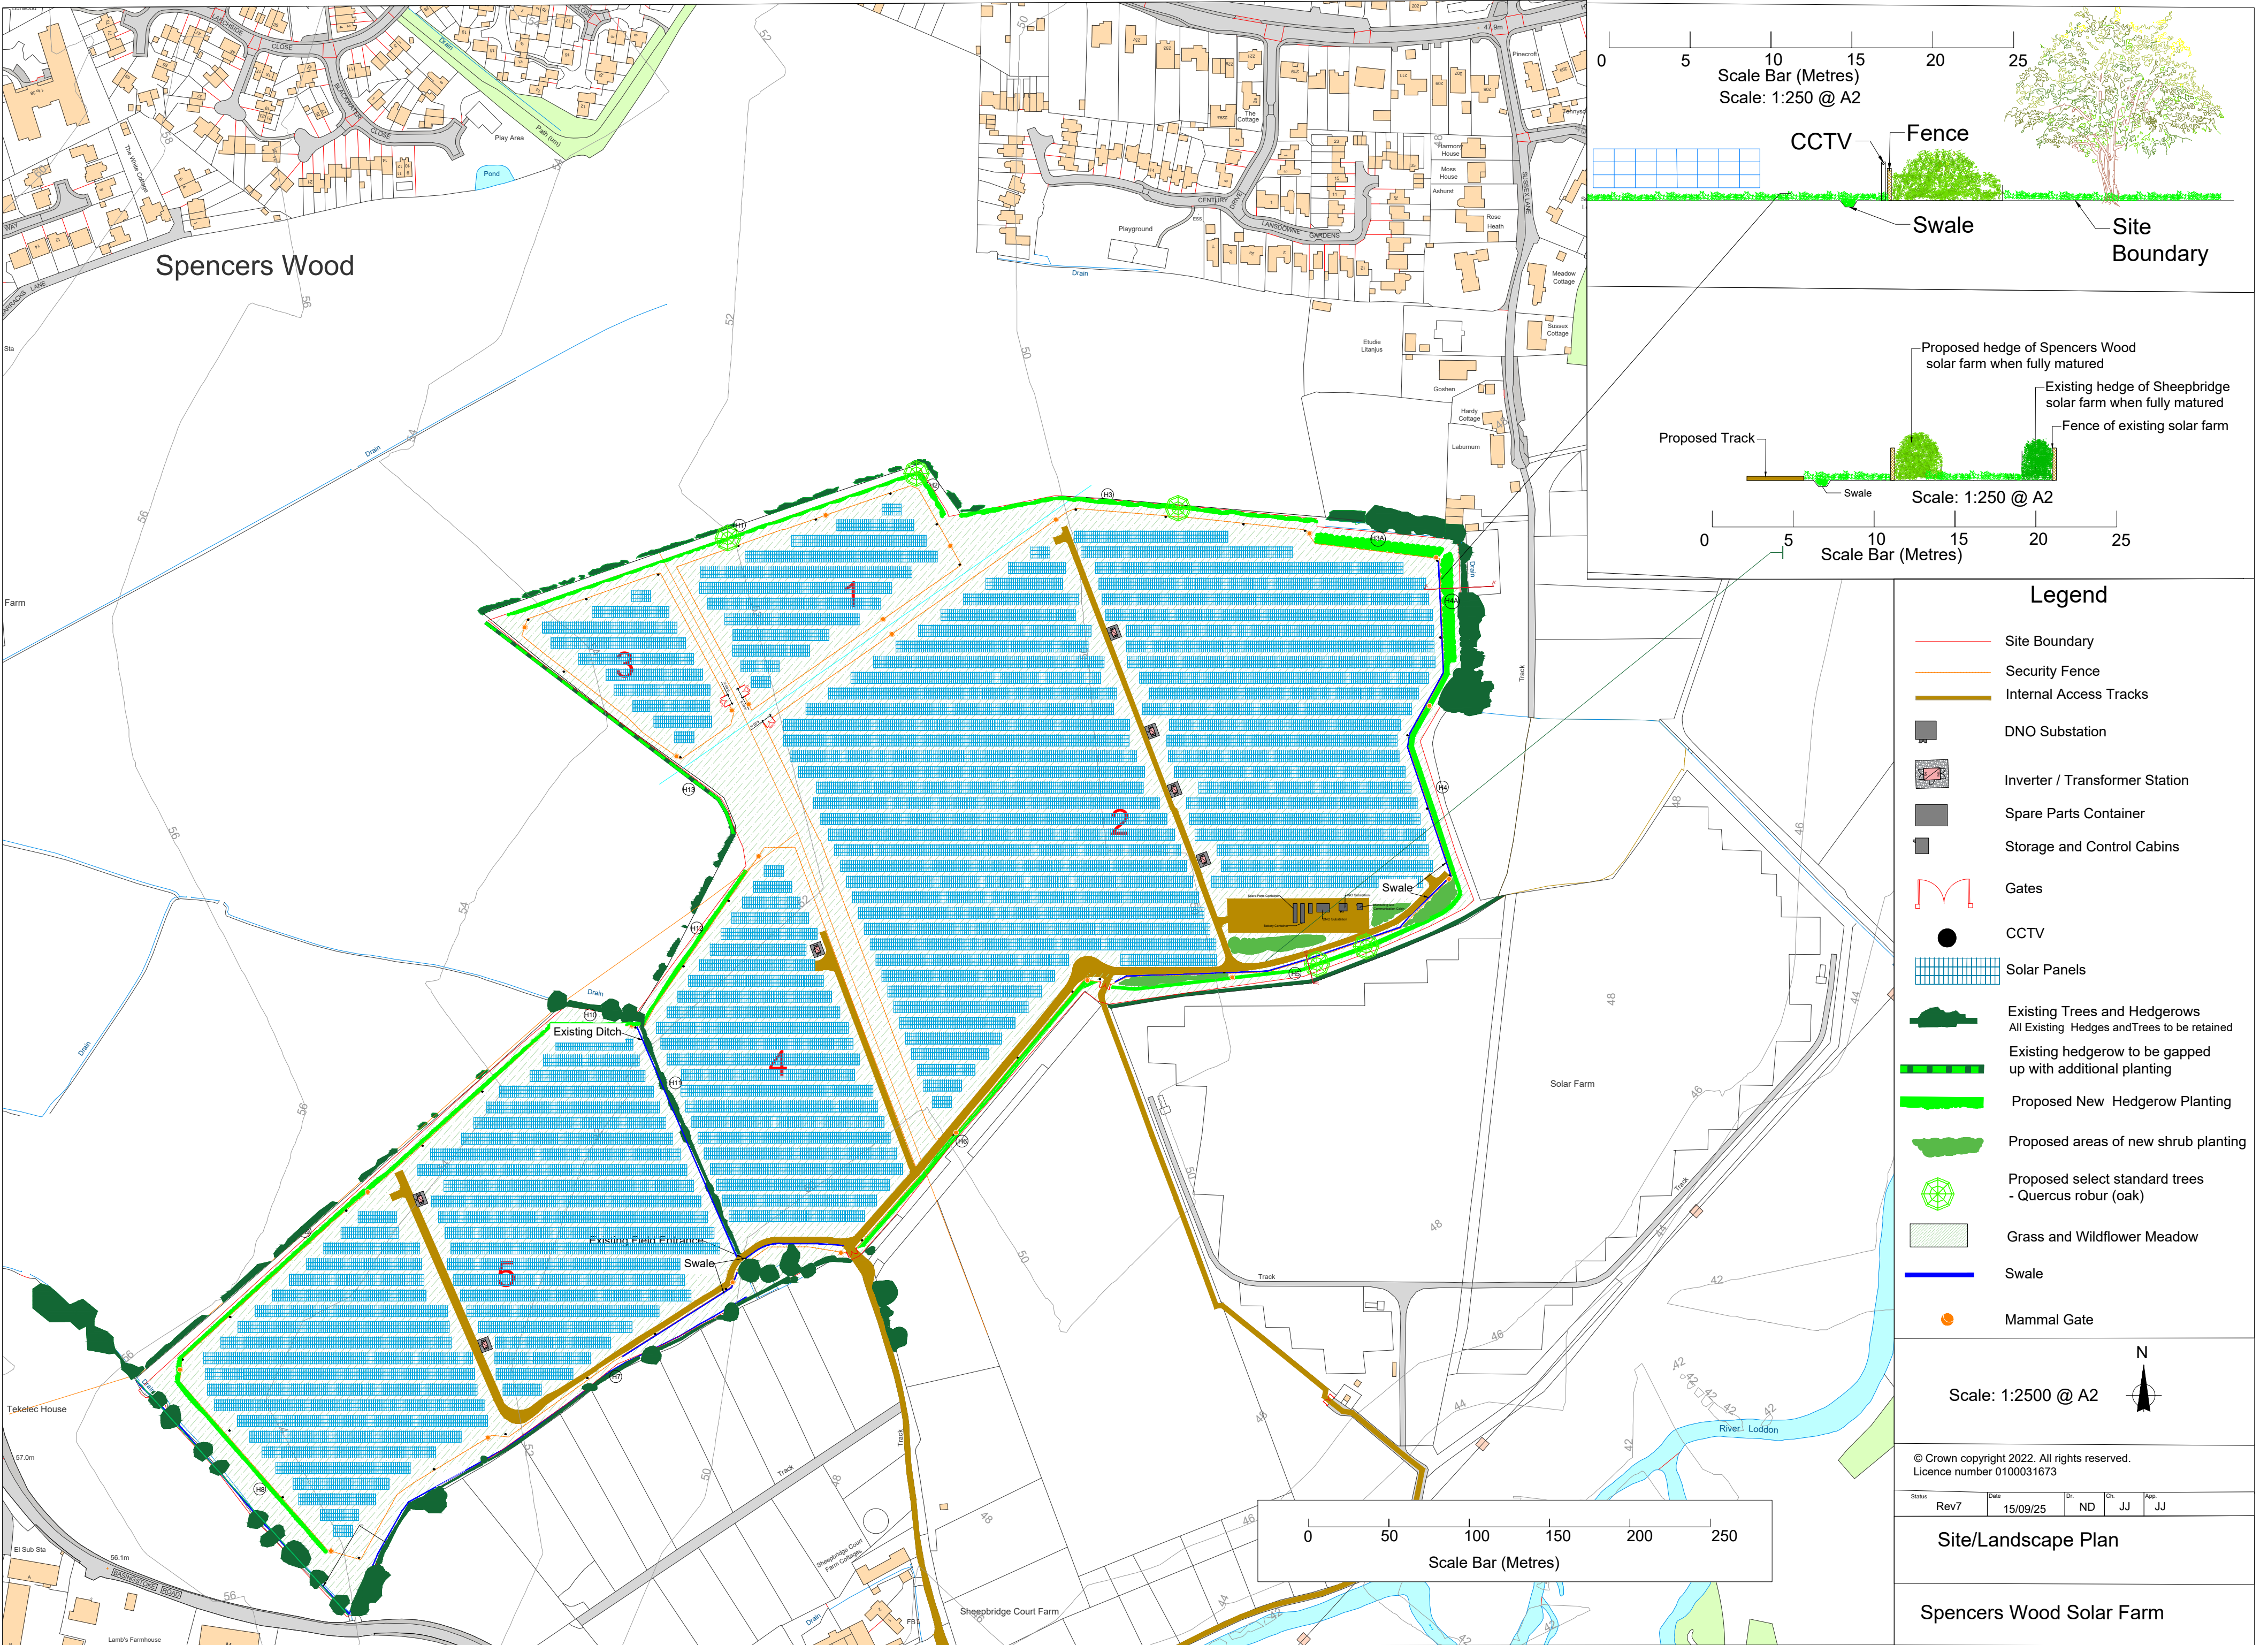

Legend

- Site Boundary
- Security Fence
- Internal Access Tracks
- DNO Substation
- Inverter / Transformer Station
- Spare Parts Container
- Storage and Control Cabins
- Gates
- CCTV
- Solar Panels
- Existing Trees and Hedgerows
All Existing Hedges and Trees to be retained
- Existing hedgerow to be gapped up with additional planting
- Proposed New Hedgerow Planting
- Proposed areas of new shrub planting
- Proposed select standard trees - Quercus robur (oak)
- Grass and Wildflower Meadow
- Swale
- Mammal Gate

Scale: 1:2500 @ A2

© Crown copyright 2022. All rights reserved.
Licence number 0100031673

Status	Rev	Date	Dr	Ch	App
	Rev7	15/09/25	ND	JJ	JJ

Site/Landscape Plan

Spencers Wood Solar Farm