


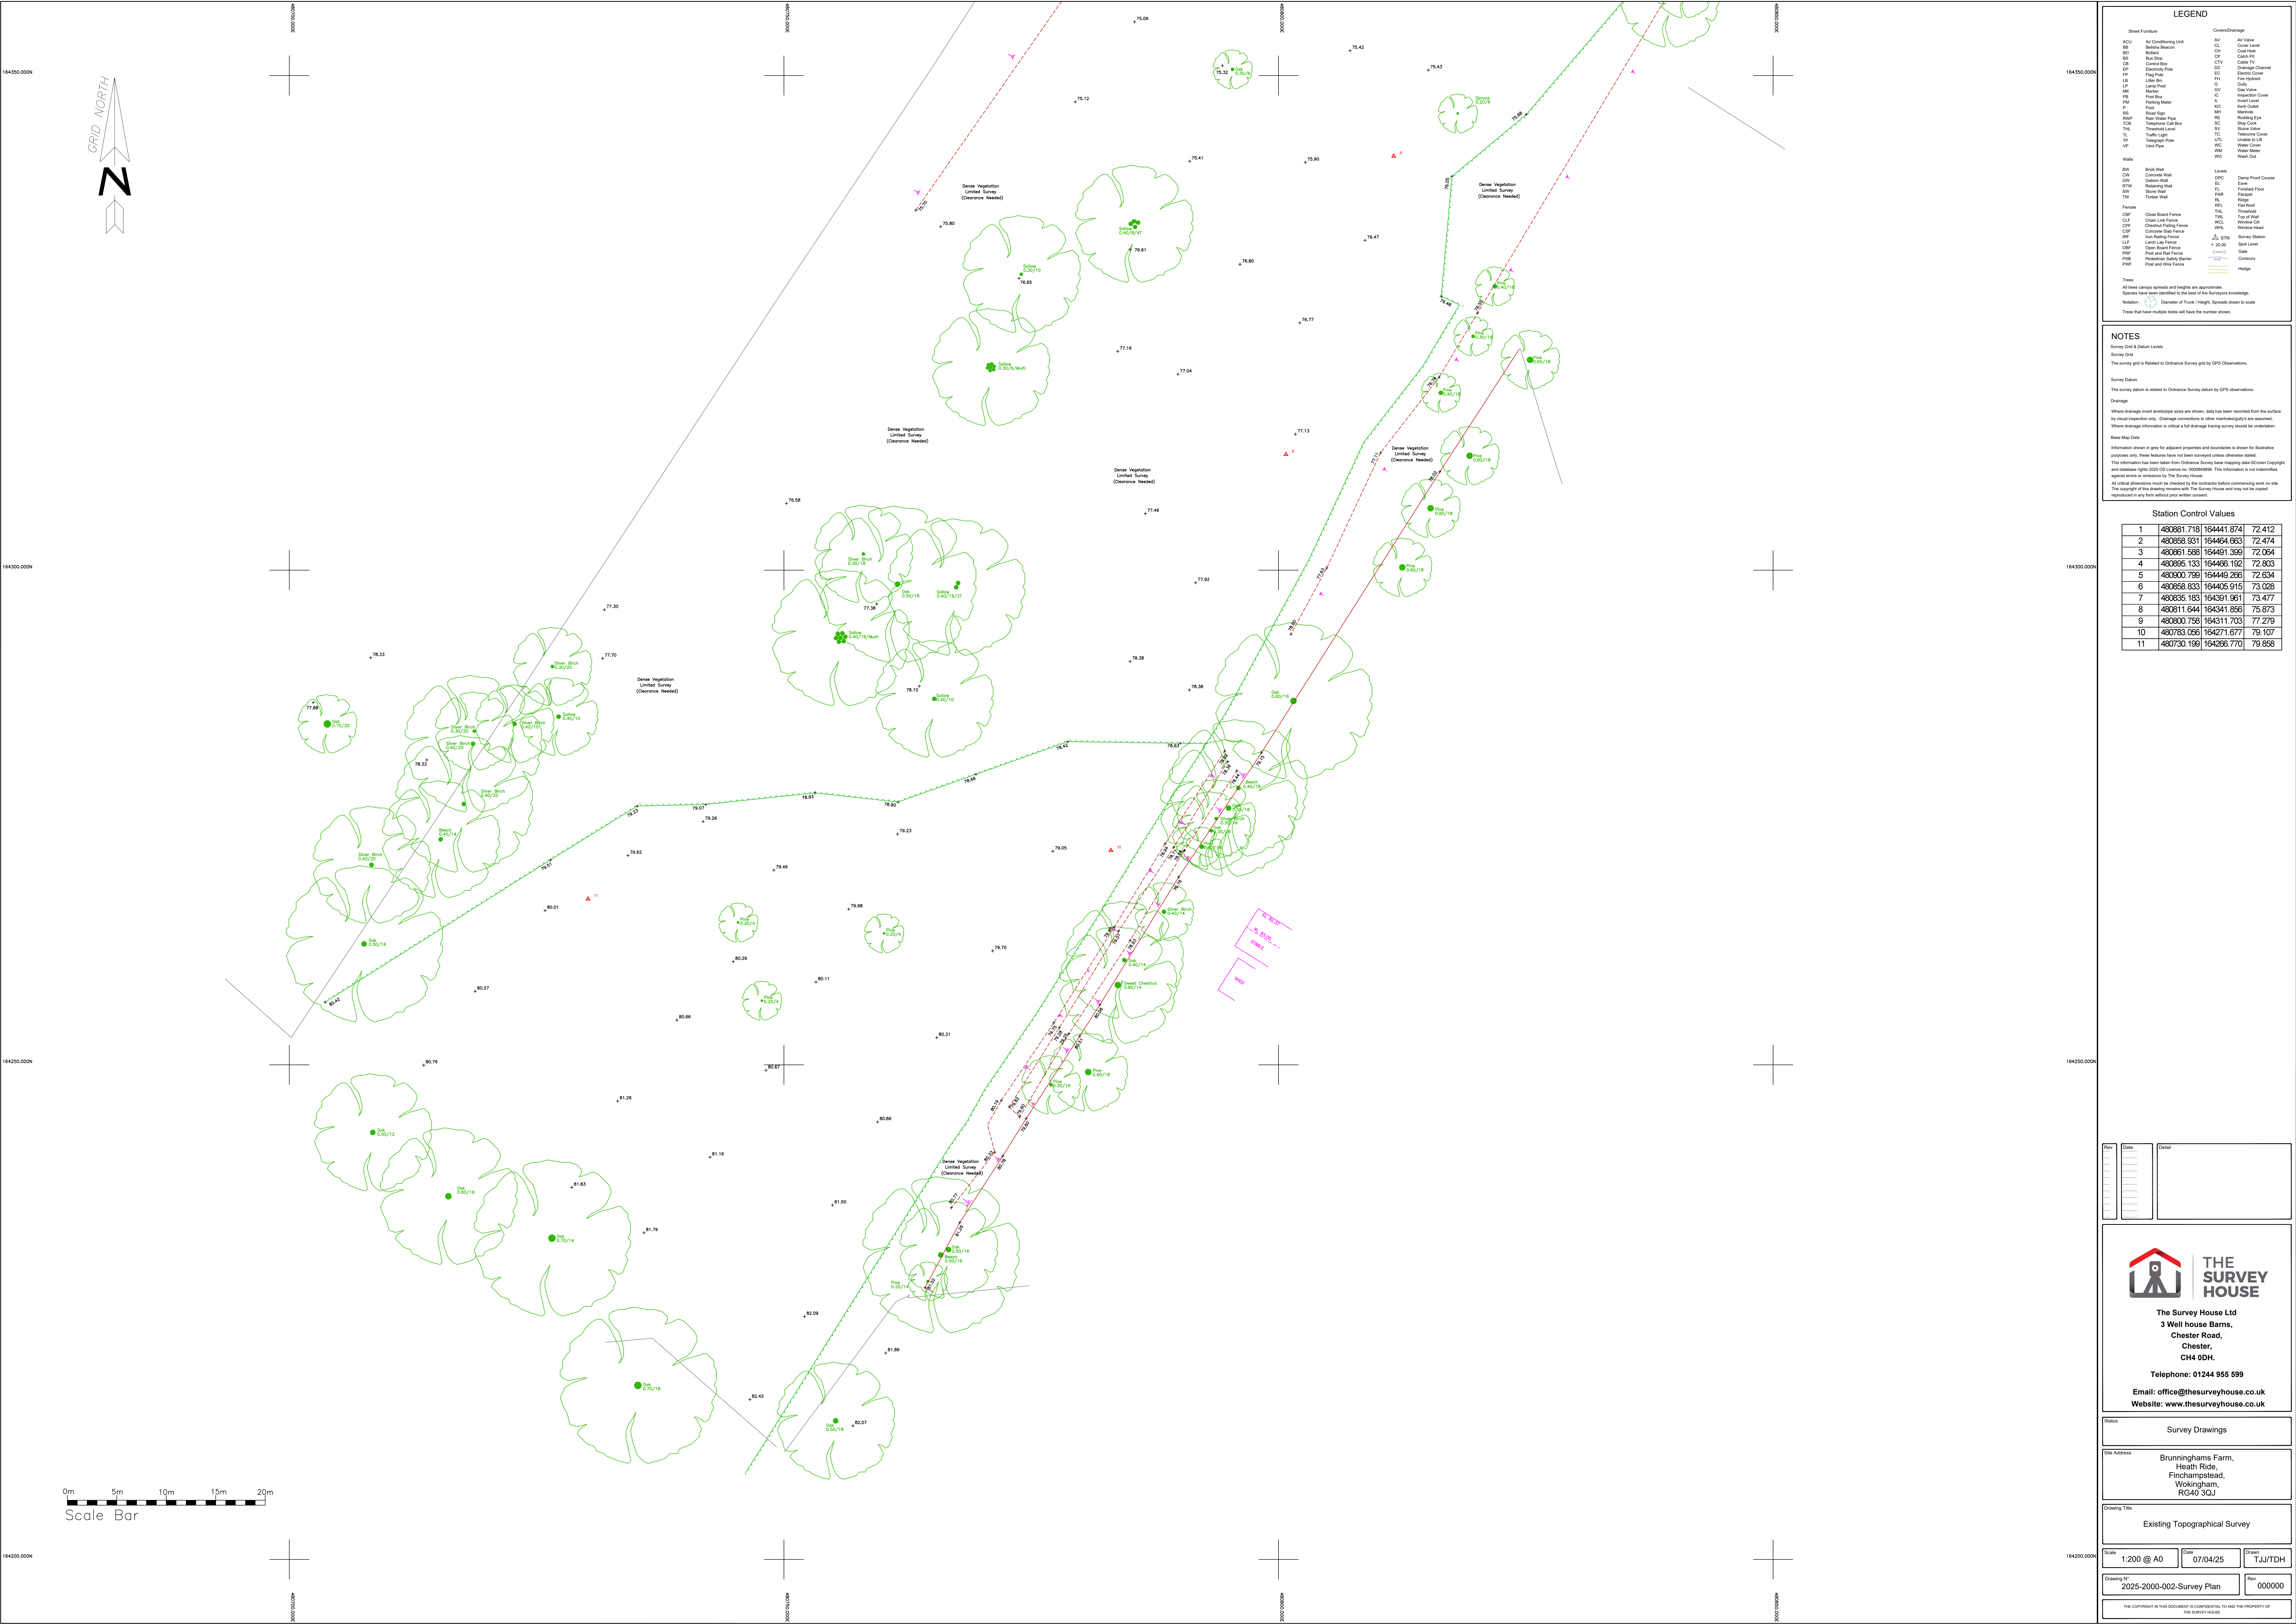

LEGEND

Street Furniture

ACU Air Conditioning Unit
BB Ballista Beacon
BD Bulb
CB Cable Box
CD Control Box
CP Flag Pole
DB Drain
LP Lamp Post
MK Marker
PB Post Box
PM Parking Meter
RS Road Sign
RSP Road Worker Sign
TNS Telephone Call Box
TNL Telephone Line
TL Traffic Light
TP Telegraph Pole
VP Vent Pipe
WD Wheel

Drainage

AV Air Valve
CL Control Level
CH Churn Hole
CJ Catch Pit
CCTV Camera
EC Electric Cover
FV Fire Valve
G Gully
GV Gully Valve
IC Inspection Cover
IL Invert Level
K100 Manhole
RSE Road Side Elevation
RSD Road Side Drain
SC Step Cook
SD Side View
TTC Tarmac Cover
UL Under Laid
WC Water Cover
WM Water Meter
WD Wheel

Paths

BR Brick Wall
CW Concrete Wall
GW Gabion Wall
RW Reinforcing Wall
SW Stone Wall
TW Timber Wall

Fences

CBF Chain Board Fence
CAF Chain Link Fence
CPF Chain Piling Fence
CSF Concrete Slab Fence
LFF Lath and Flet Fence
LIF Lath and Flet Fence
OBF Open Board Fence
PBF Post and Rail Fence
PWF Piled and Wire Fence

Levels

DPC Damp Proof Course
AL Lark
FL Finished Floor
FPL Flag
RL Ridge
RFL Ridge
TFL Threshold
TNS Top of Wall
WCL Window Cill
WPL Window Plinth
STN Survey Station
SL Spot Level
Gale
Contours
Hedge

NOTES

Survey Data & Station Values

Survey Grid

Survey Datum

Drainage

Notes

Station Control Values			
1	480681.718	164441.874	72.412
2	480658.931	164454.663	72.474
3	480661.568	164491.399	72.064
4	480695.133	164456.192	72.803
5	480600.799	164449.296	72.634
6	480658.833	164405.915	73.028
7	480635.183	164391.961	73.477
8	480611.644	164341.866	75.873
9	480600.758	164311.703	77.279
10	480783.056	164271.677	79.107
11	480730.196	164266.770	79.858

Rev	Date	Detail

THE SURVEY HOUSE

The Survey House Ltd
3 Well house Barns,
Chester Road,
Chester,
CH4 0DH.
Telephone: 01244 955 599
Email: office@thesurveyhouse.co.uk
Website: www.thesurveyhouse.co.uk

Status

Survey Drawings

Site Address

Brunningshams Farm,
Heath Rise,
Finchampstead,
Wokingham,
RG40 3QJ

Drawing Title

Existing Topographical Survey

Scale

1:200 @ A0

Date

07/04/25

Drawn

TJJ/TDH

Drawing N°

2025-2000-002-Survey Plan

Rev

000000

The copyright in this document is confidential, TO AND THE PROPERTY OF THE SURVEY HOUSE