

DISCLAIMER NOTES:

- THIS DOCUMENT IS COPYRIGHT OF THE ORIGINATOR AND MUST BE TREATED AS CONFIDENTIAL.
- THIS DOCUMENT MUST NOT BE ALTERED, REPRODUCED OR DISTRIBUTED WITHOUT PRIOR WRITTEN CONSENT OF THE ORIGINATOR.
- THIS DOCUMENT MUST NOT BE ALTERED - THE ORIGINATOR ACCEPTS NO RESPONSIBILITY FOR ANY DISCREPANCIES ARISING AS A RESULT OF THE DOCUMENT BEING ALTERED BY OTHERS.
- ANY DISCREPANCY MUST BE NOTIFIED TO THE ORIGINATOR.
- DO NOT SCALE THIS DOCUMENT - USE FIGURED DIMENSIONS ONLY.
- ALL DIMENSIONS MUST BE CHECKED ON SITE PRIOR TO COMMENCEMENT OF ANY RELATED WORKS.
- THIS DOCUMENT MUST BE READ IN CONJUNCTION WITH ALL SUPPORTING DOCUMENTS PRODUCED BY THE ORIGINATOR AND OTHER PROJECT DISCIPLINES.
- THE ORIGINATOR ACCEPTS NO RESPONSIBILITY FOR THE ACCURACY OF DOCUMENTS OR INFORMATION PRODUCED BY THIRD PARTIES - THIS MUST BE TREATED AS INDICATIVE ONLY.
- USERS OF THIS DOCUMENT ARE RESPONSIBLE FOR CHECKING WHICH REVISION IS CURRENT.
- THE DOCUMENT STATUS "INFORMATION" OR "PRELIMINARY" INDICATES THAT THIS DRAWING IS FOR REFERENCE PURPOSES ONLY - THE ORIGINATOR WILL ACCEPT NO RESPONSIBILITY FOR THE COMPLETENESS OF INFORMATION UNDER THIS STATUS.
- THE DOCUMENT STATUS "RECORD" OR "AS BUILT" HAS BEEN PREPARED, IN PART, BASED UPON INFORMATION FURNISHED BY OTHERS. WHILE THIS INFORMATION IS BELIEVED TO BE RELIABLE, THE ORIGINATOR ASSUMES NO RESPONSIBILITY FOR THE ACCURACY OF THIS "RECORD" OR "AS BUILT" DOCUMENT OR FOR ANY ERRORS OR OMISSIONS THAT MAY HAVE BEEN INCORPORATED INTO IT AS A RESULT OF INCORRECT INFORMATION PROVIDED TO THE ORIGINATOR. THOSE RELYING ON THE "RECORD" OR "AS BUILT" DOCUMENT ARE ADVISED TO OBTAIN INDEPENDENT VERIFICATION OF ITS ACCURACY.


DRAWING NOTES:

- COLD REGULATIONS 2015
- SIGNIFICANT OR UNKNOWN RISKS AND RISKS WHICH ARE DIFFICULT TO MANAGE ARE IDENTIFIED ON THIS DRAWING USING THE FOLLOWING SYMBOL IDENTIFIED TO THE RIGHT WITH BRIEF ACCOMPANYING TEXT. FOR FURTHER DETAILS OF THE RISKS IDENTIFIED BY DESIGNERS, REFERENCE SHOULD BE MADE TO CDM HAZARD REGISTER.

200012


201012

KEY PLAN

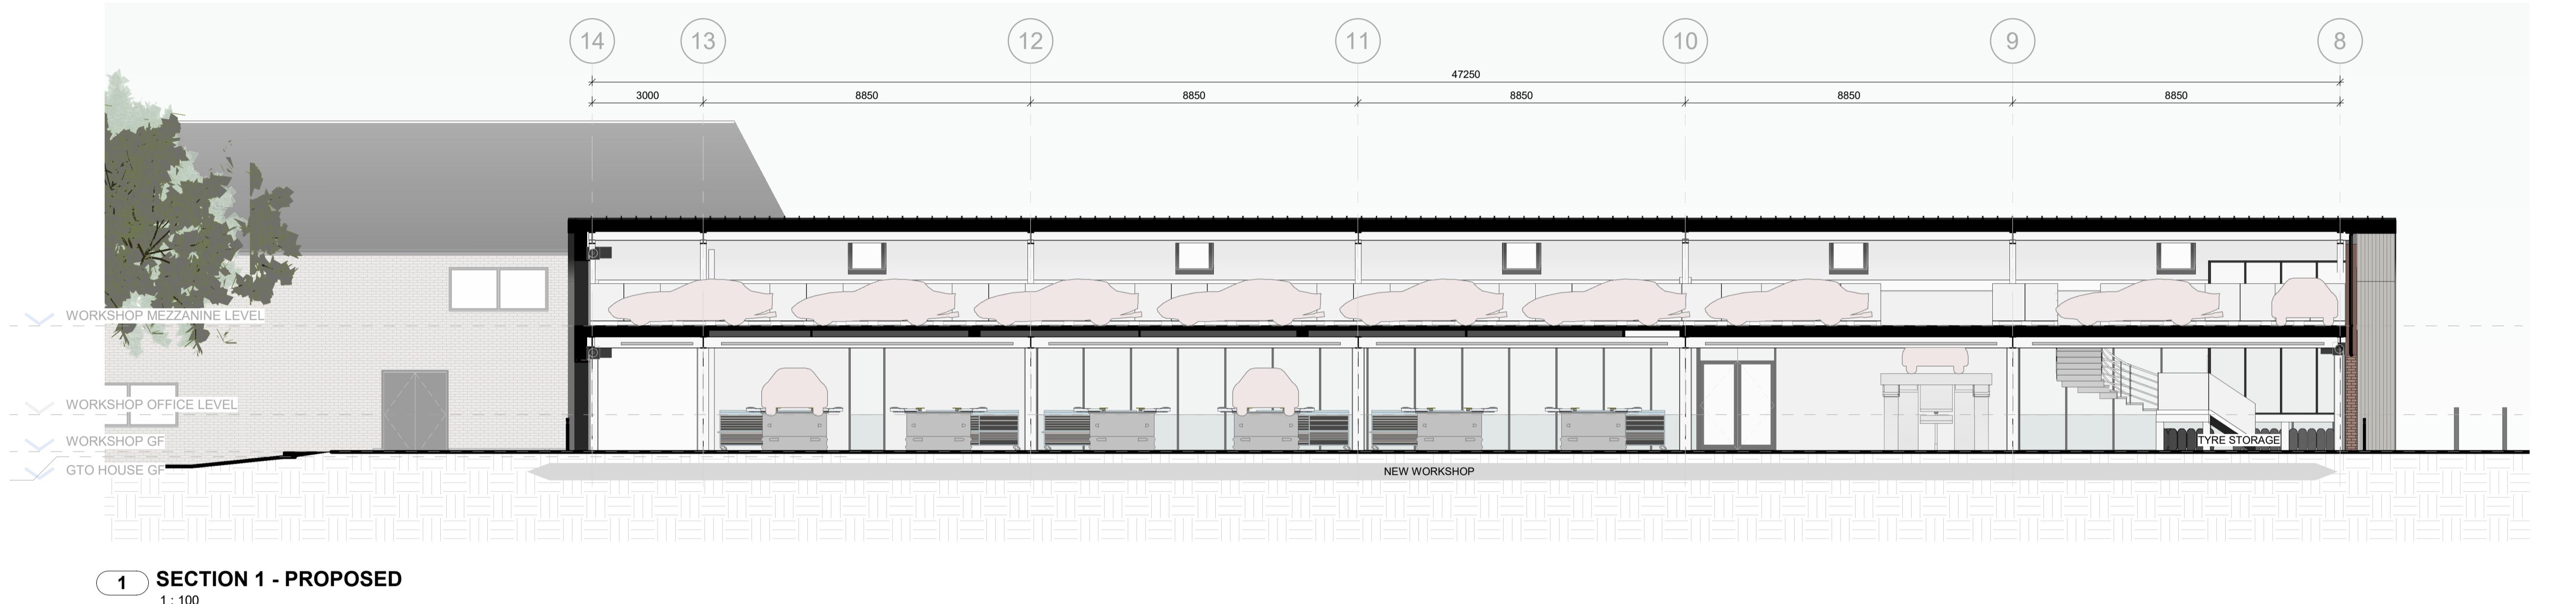

1 SECTION 1 - PROPOSED

1:100

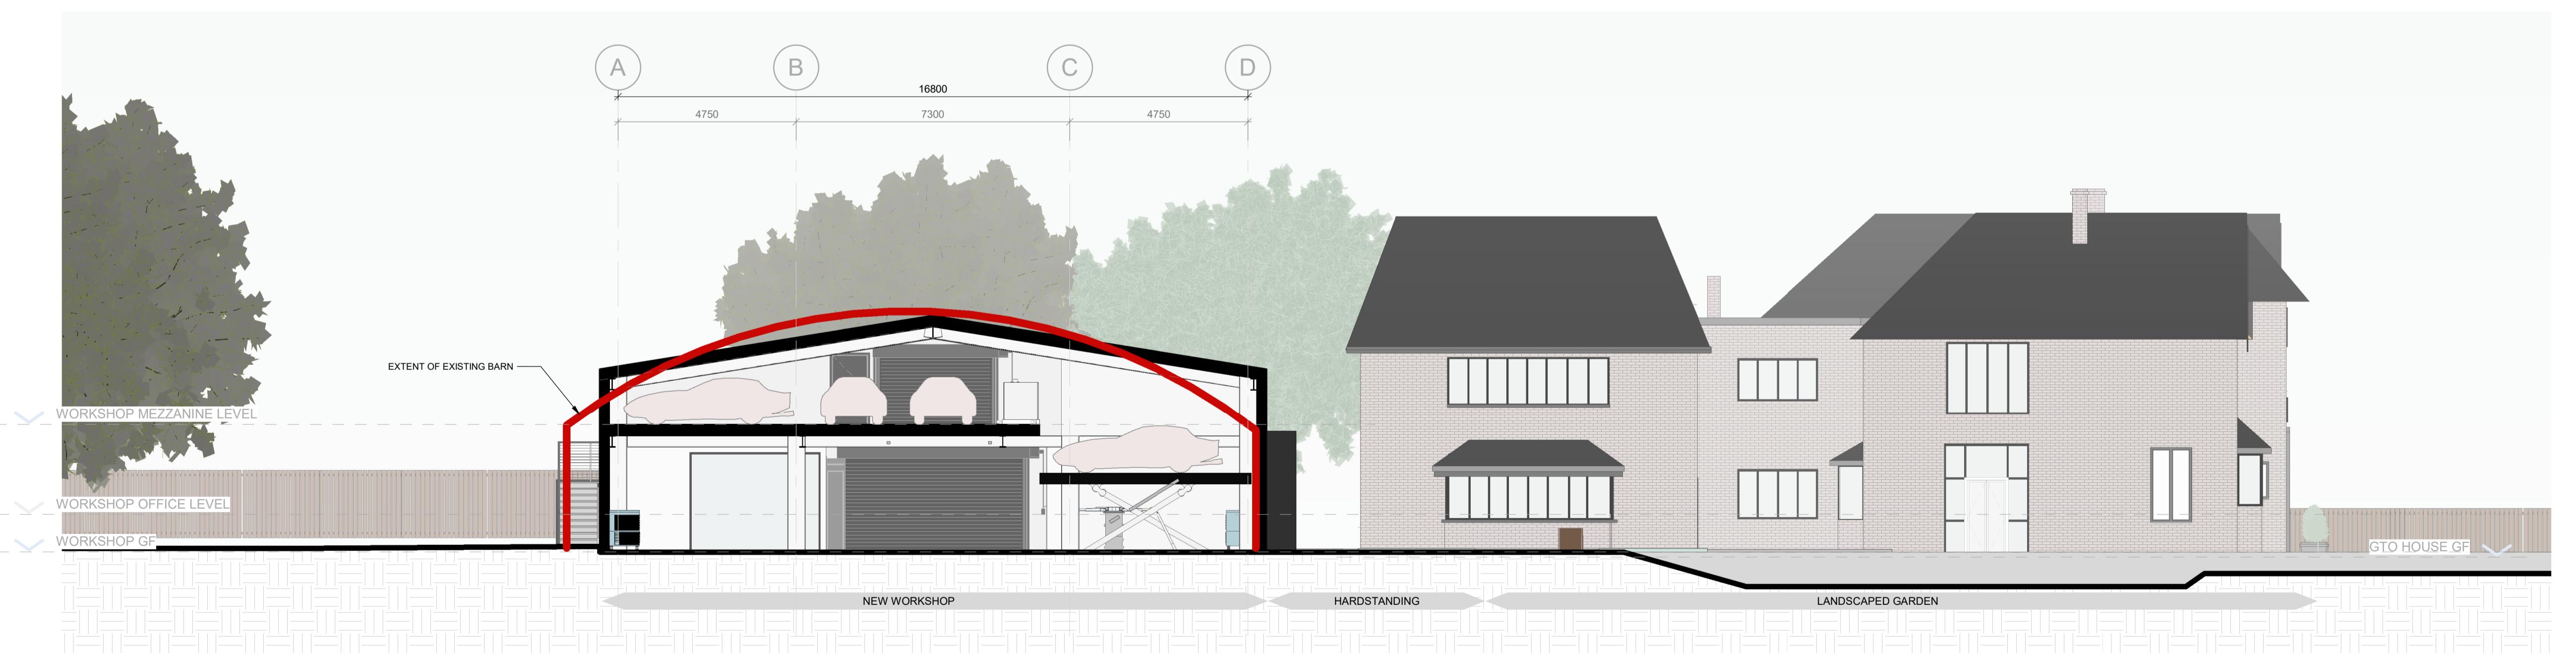

2 SECTION 2 - PROPOSED

1:100

P01	ISSUED FOR PLANNING	17/12/2024	EH	AM
REV DESCRIPTION		DATE	BY	CHKD
ORIGINATOR:				
RIDGE				
RIDGE PROJECT No. 5024150				
CLIENT:				
GTO				
ENGINEERING				
IN ASSOCIATION WITH:				
PROJECT: GTO ENGINEERING - FERRARI WORKSHOP				
TITLE:				
PROPOSED SECTIONS - PLANNING				
DRAWN BY: EH CHECKED BY: AM APPROVED BY: AM				
SCALE: As indicated @ A1 DATE: 17/12/2024				
STATUS: DESCRIPTION: S2 SUITABLE FOR INFORMATION				
DRAWING No: 5024150 - RDG - XX - ZZ - D - A - 201012				
PROJECT: ORIGINATOR: FUNCTION: SPATIAL: FORM: DISCIPLINE: NUMBER: REV: 5024150 RDG XX ZZ D A 201012 P01				

1 0 1 2 3 4 5
m
SCALE 1:100