

PROPOSED U-VALUES:	
ELEMENT	W/m²K
External Walls	0.21
Ground Floor	0.16
Roof (incl. Lift Over-Run)	0.15
Glazing (U-Value)	1.4
Glazing (G-Value)	0.4
Solid External Doors	1.3
Air Tightness	5m³/hr/m²@50Pa




West Elevation planning
1:100




East Elevation planning
1:100




North Elevation planning
1:100

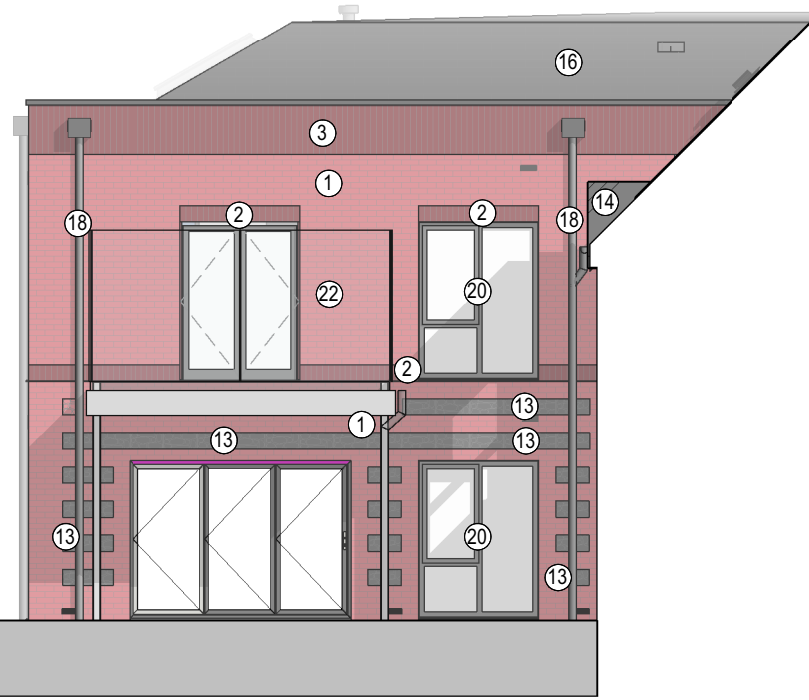


West Elevation (Hidden 2) planning
1:100

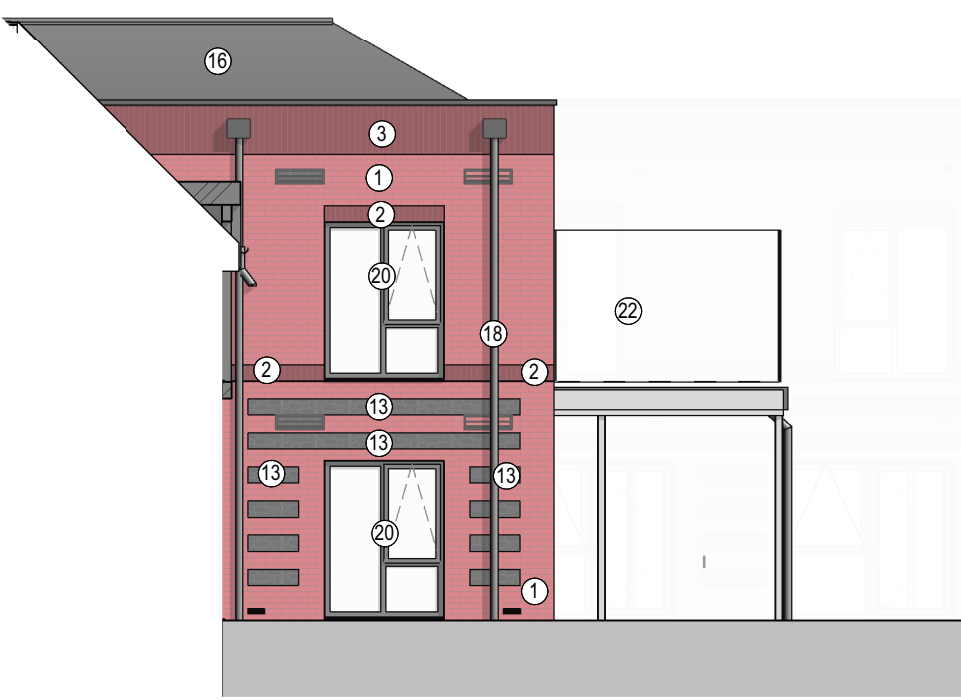


East Elevation (Hidden 2) planning
1:100

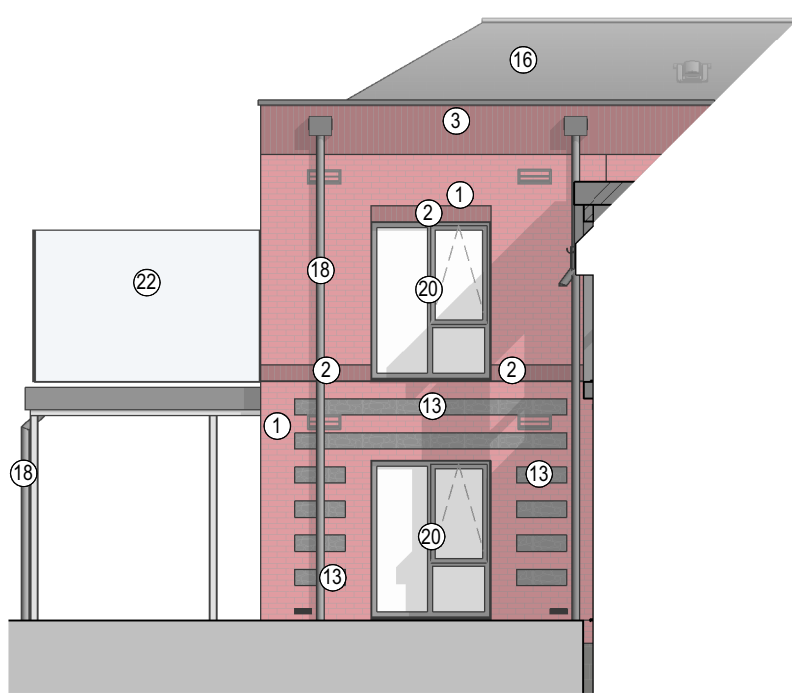

West Elevation (hidden) planning
1:100

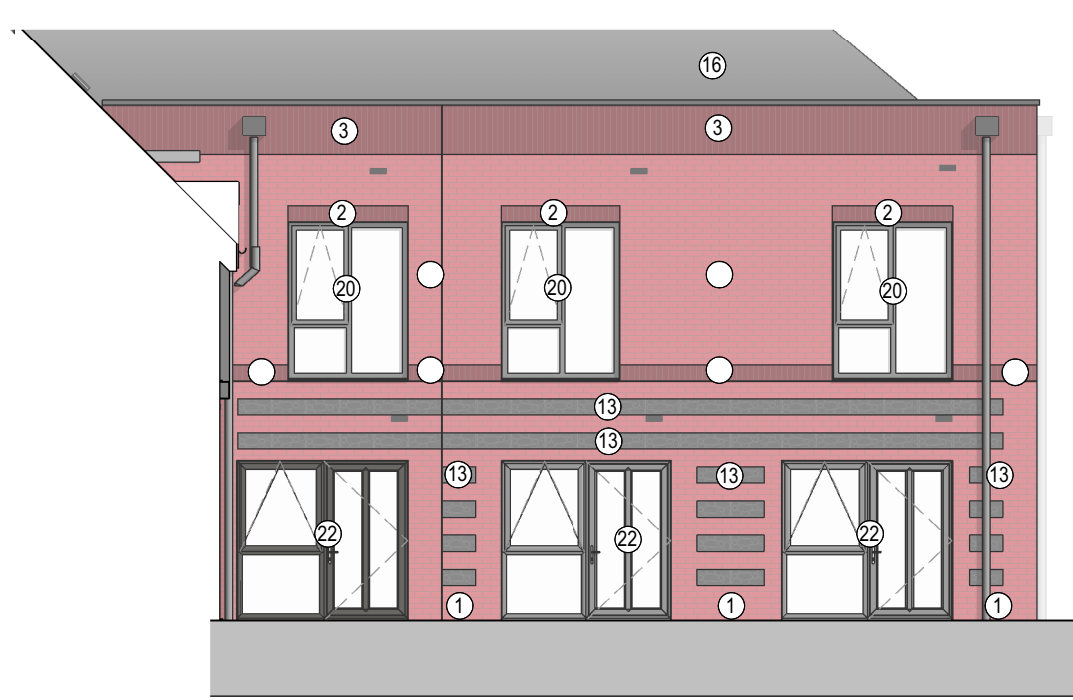

East Elevation (Hidden) planning
1:100

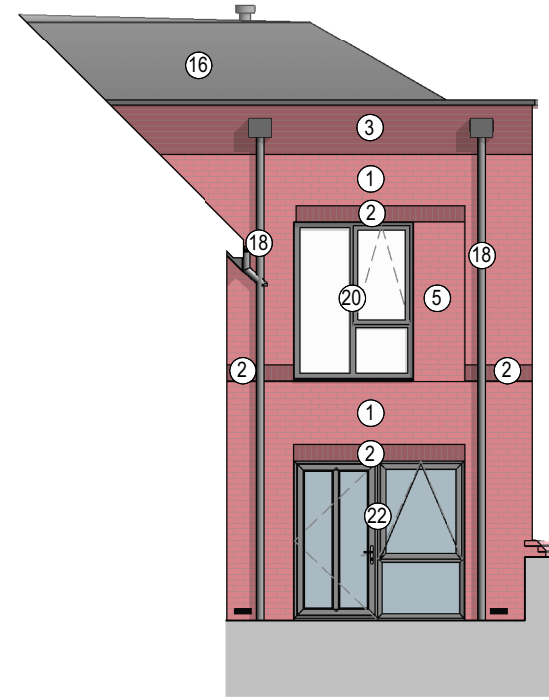

West Elevation (hidden 2) planning
1:100



South Elevation planning
1:100

Notes

The Contractor is to check all dimensions and conditions on site before commencing. Do not scale from the drawing.
This drawing remains the copyright of POZZONI Architecture Ltd.

Scale Bars

TO BE USED ONLY AS GUIDANCE

1:100 0m 10m 20m 30m 40m 50m 60m 70m 80m 90m 100m

1:200 0m 10m 20m 30m 40m 50m 60m 70m 80m 90m 100m

1:500 0m 10m 20m 30m 40m 50m 60m 70m 80m 90m 100m

KEYPLAN

North

↑

Architectural drawing showing the keyplan and scale bars for the proposed GA Elevations.

Mark	Description
1	Facing Brickwork, Colour: Light Red Multi Brick, Pattern: Running Bond
2	Soldier Brickwork, Colour: Light Red Multi Brick, Pattern: 1no. Course
3	Soldier Brickwork, Colour: Light Red Multi Brick, Pattern: 3no. Courses
4	Soldier Brickwork, Colour: Light Red Multi Brick, Pattern: 6no. Courses
5	Recessed Brick, Colour: Light Red Multi Brick, Pattern: Running Bond, 25mm Recess From Face
6	Facing Brickwork, Colour: Dark Red Smooth Faced, Pattern: Running Bond
7	Soldier Brickwork, Colour: Dark Red Smooth Faced, Pattern: 1no. Course
8	Radial Soldier Brickwork, Colour: Dark Red Smooth Faced, Pattern: 1no. Course
9	Recessed Brickwork, Colour: Dark Red Smooth Faced, Pattern: Running Bond, 112.5mm Recess From Face
10	Facing Brickwork, Colour: Light Red Smooth Brick, Pattern: Running Bond
11	Soldier Brickwork, Colour: Light Red Smooth Faced, Pattern: 1no. Course
12	Pattern Brickwork, Colour: Light Red Smooth, Pattern: Herringbone
13	First Brick (215 x 440mm or 215 x 215mm), Pattern: Stacked Bond
14	Window Sill/Head, Colour: Grey Zinc Effect
15	Single Ply Roof Membrane, Colour: Dark Grey
16	Roof Tile, Colour: Dark Grey Slate Effect
17	Fascia & Soffits, Colour: Dark Grey
18	Rainwater Goods: Half Round Outlets & Round Downpipes, Material: PVC, Colour: Black
19	Roof Access Hatch - PPRC aluminium
20	Windows (uPVC) Casement Window, External Colour: Anthracite (RAL 7016), Internal Colour: White
22	Doors (uPVC) Casement Door, External Colour: Anthracite (RAL 7016), Internal Colour: White
24	ALUMINIUM - RAL 7004 SIGNAL GREY

C07	Added screens to front flat roof	SM	27.08.25
C08	Vent system colours to grey	SM	12.08.25
C09	Added SVP vents	SM	03.07.25
C04	MEP Updated & NMA submission	AMC	03.06.25
C03	Material schedule updated with minor RUF updates to high-level soldier setting-out. Additional first block dimensions added with BS Ref. (drawing number updated, linked models updated & notes amended where required)	RUF	17.12.24
C02	Brick hatching updated & Harness MEP & Vents included	RUF	05.12.24
CD1	Work In Progress Issue - Model rebuilt with minor changes to setting-out to incorporate SE requirements & buildability	RUF	16.07.24
T01	TENDER ISSUE	AMS	21.09.23
P01	Update to Window openings	AMS	10.06.23
Rev	Description	By	Date
Created	Aedifica UK Ltd.		
Checked	The Mount, School Hill, Wargrave.		
Drawing	Proposed GA Elevations		
Mark	5813_3000	As	C07
Drawn	5813-PAL-XX-ZZ-DR-A-3000	Indicated	@A0
Mark	SM	TT	ET
Drawn	Planning	Tender	Construction
Design	Contract	As Built	
pozzoni			
Mocatta House Tadlington Place Brighton BN1 4DZ		Woodville House 2 Woodville Road Aldrinham WA15 2PL	
+44 1273 636 530 architect@pozzoni.co.uk		+44 161 936 7840 www.pozzoni.co.uk	