


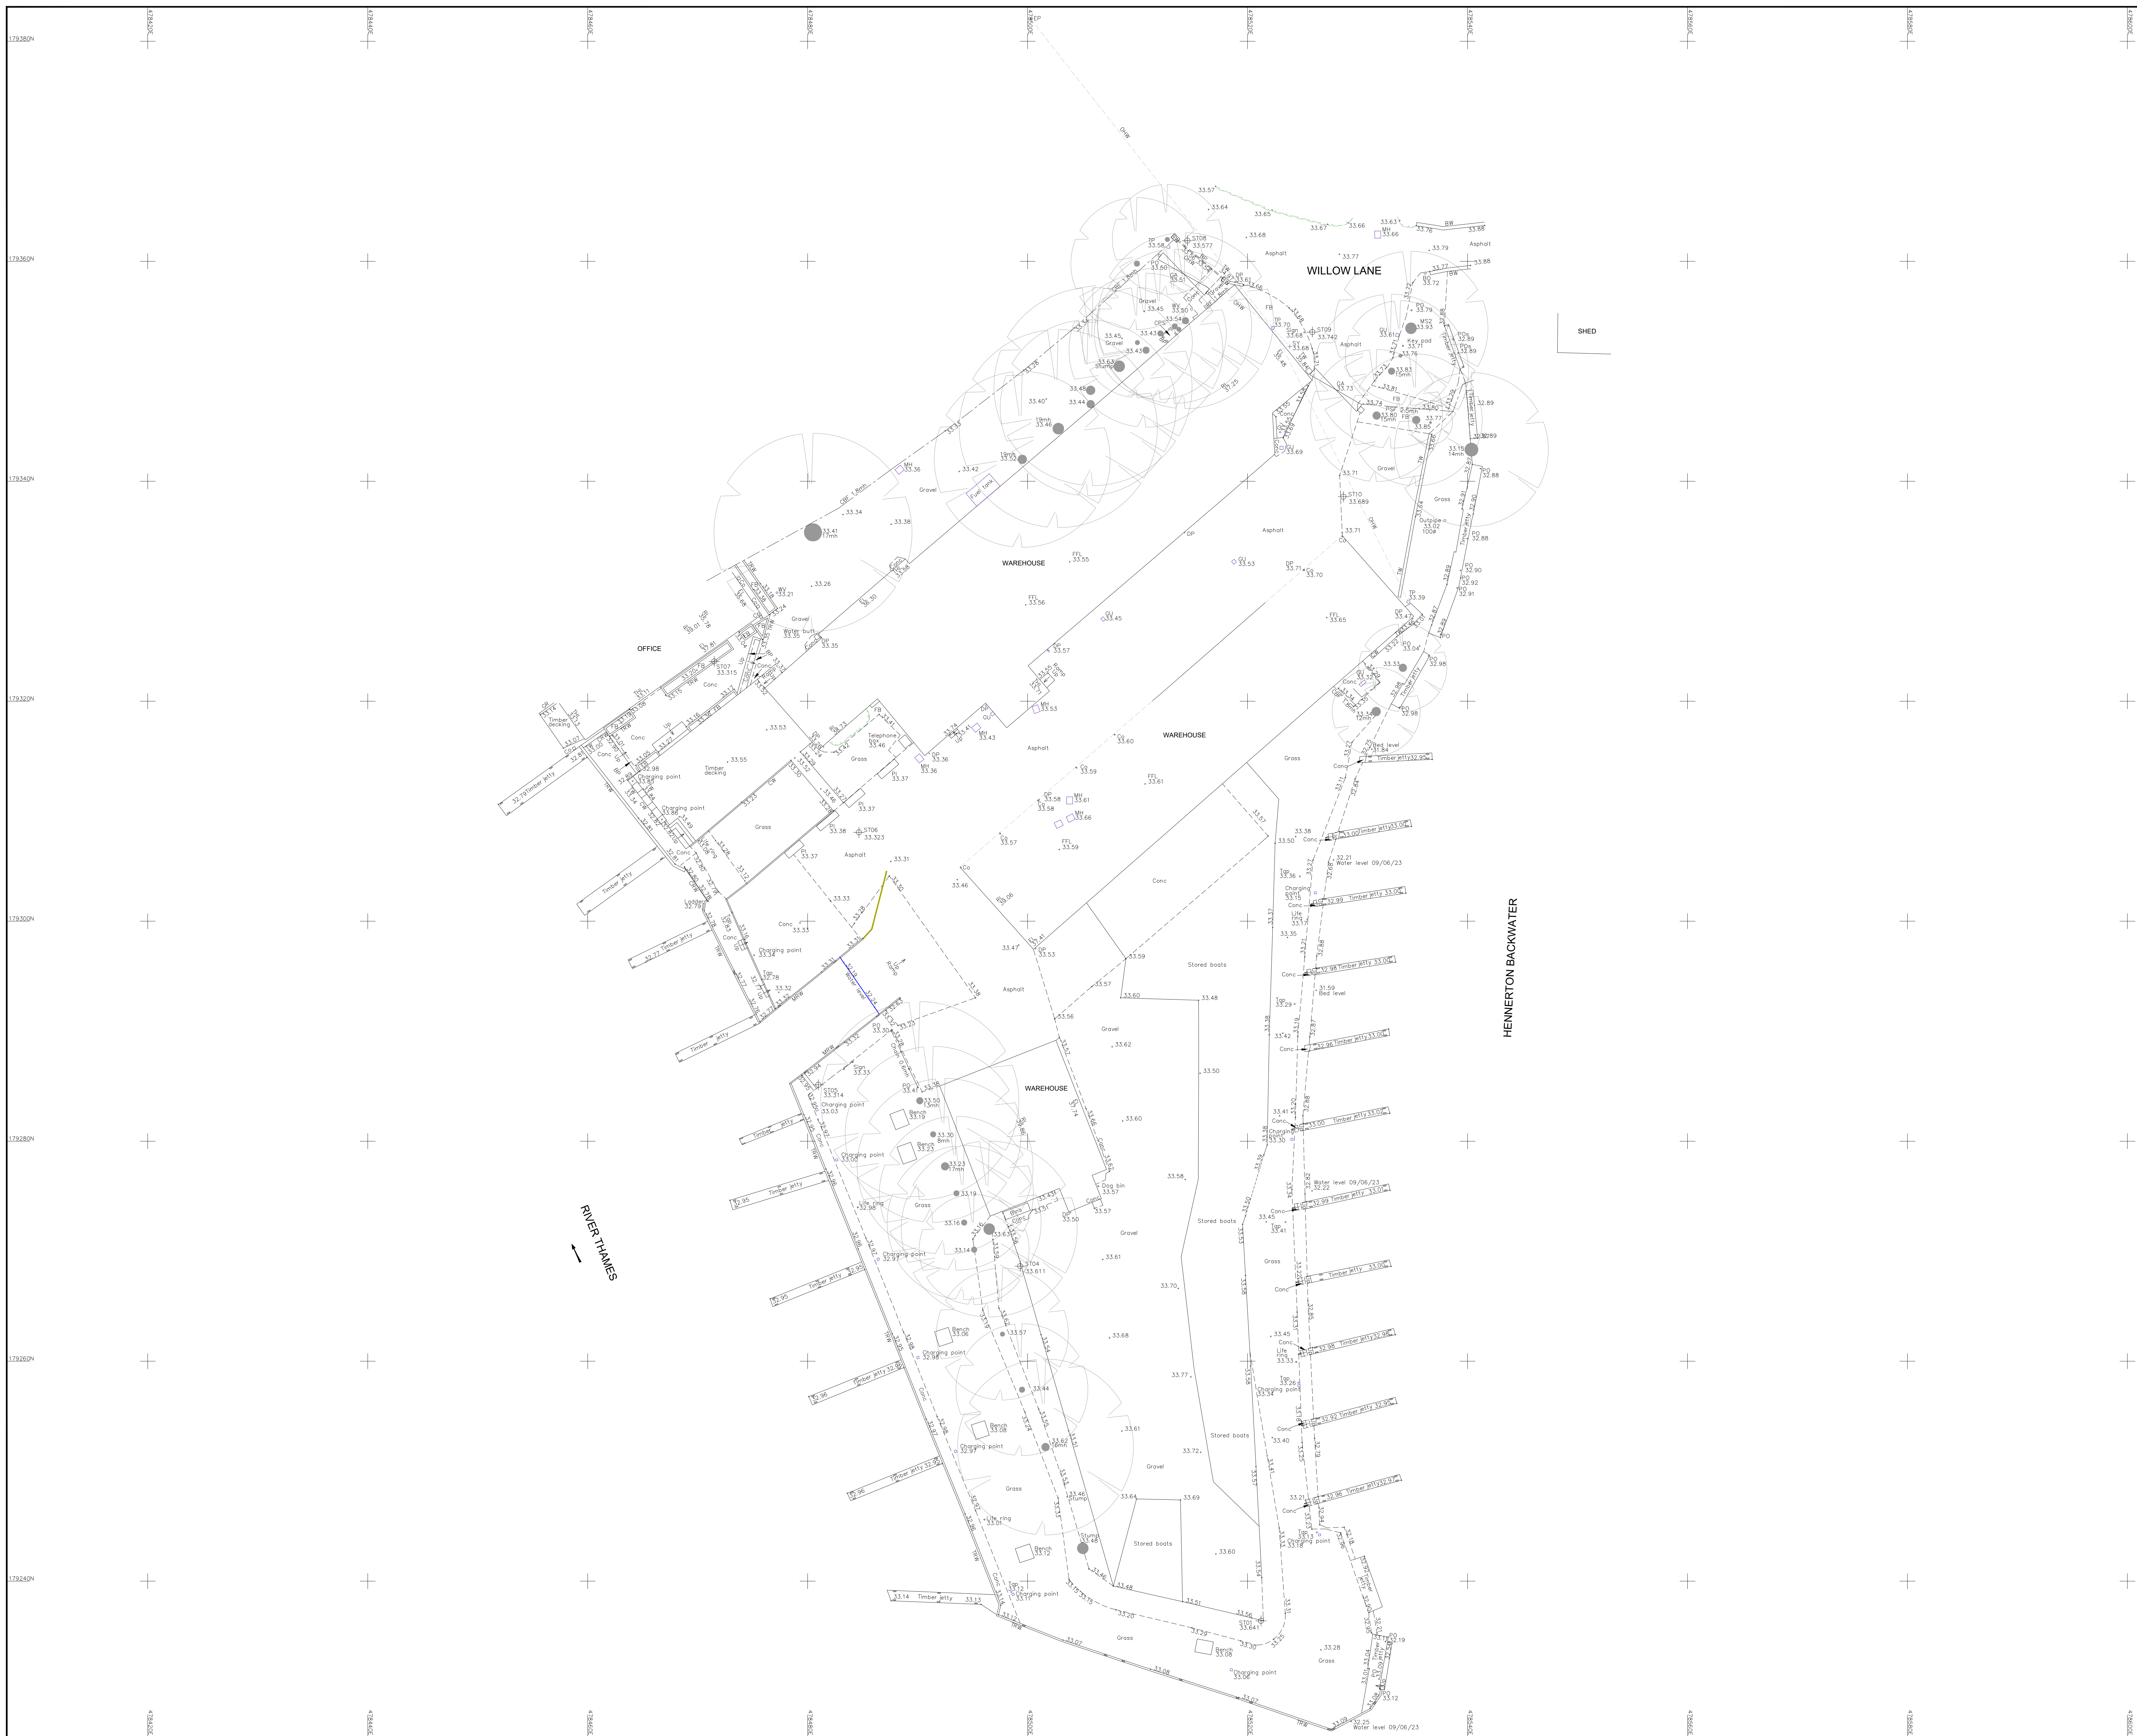

NOTES

Survey has been undertaken to an accuracy commensurate with a scale of 1:200.

Plan co-ordinates are based on Ordnance Survey National Grid co-ordinates derived from GNSS observations to the National GPS Network. Co-ordinates have been transformed using OSTN15 and are subject to a grid scale factor.

Levels are based on above ODN (Ordnance Datum Newlyn) based on GNSS observations to the National GPS Network, transformed using OSGM15.

The position and level of adjacent buildings that overlook the site have been obtained using non-contact measurements from within the site. For this reason some details may not be shown, as they are either below the line of sight or are obscured.

ABBREVIATIONS

[illegible]

CONTROL STATION INFORMATION

STATION	EASTING	NORTHING	LEVEL	TYPE
ST01	478521.223	179236.398	33.641	Naïl
ST04	478499.338	179268.634	33.611	Naïl
ST05	478480.972	179285.127	33.314	Naïl
ST08	478484.665	179308.079	33.325	Naïl
ST07	478471.508	179323.621	33.330	Naïl
ST08	478514.524	179381.878	33.577	Naïl
ST09	478525.866	179353.567	33.742	Naïl
ST10	478528.719	179338.597	33.689	Naïl



-	-	140623	AW	JH
	Description	Date	Class	Chk



Client: RICHARD SNOWBALL
VAL WYATT MARINE

Project : WILLOW MARINA
WILLOW LANE, WARGRAVE
RG10 8LH

Title : SITE SURVEY

Project Engineer :	AW	Scale :	1:200 @ A0
--------------------	----	---------	------------

Project Director :	JHJ	Date :	JUN 2023
Status :			
Rev			

Drawing No. 8230370/4101