
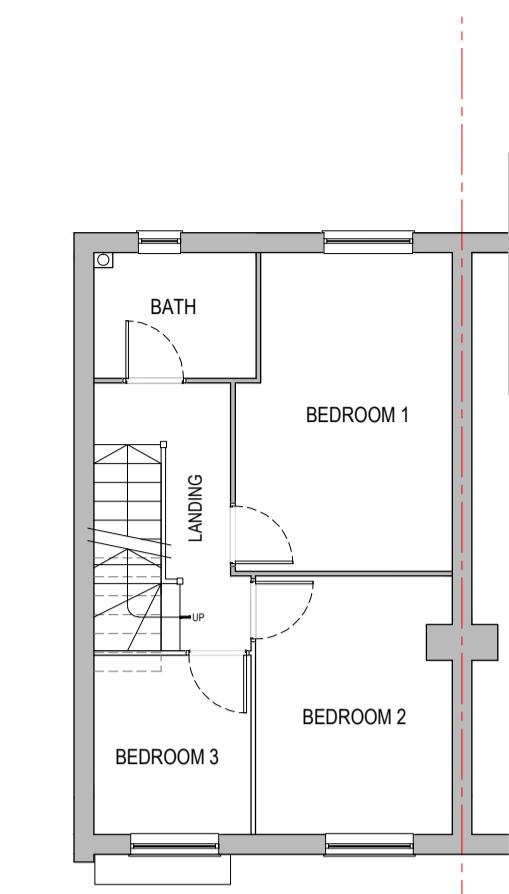
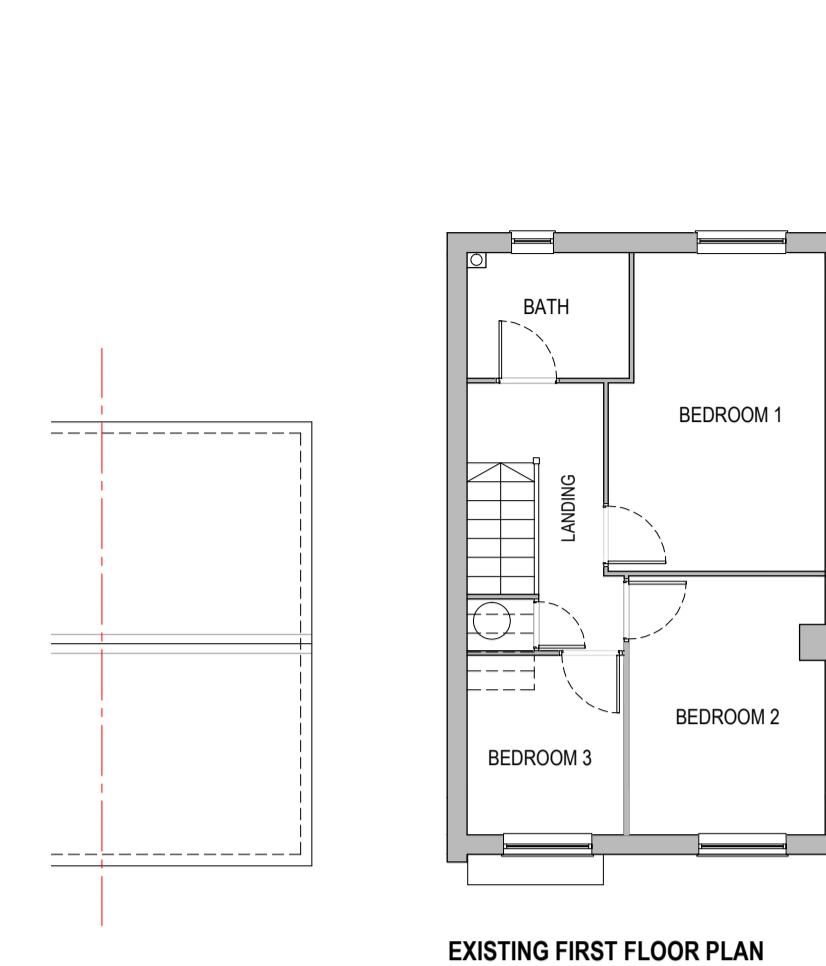


0 1 2 3 4 5m @ 1:100

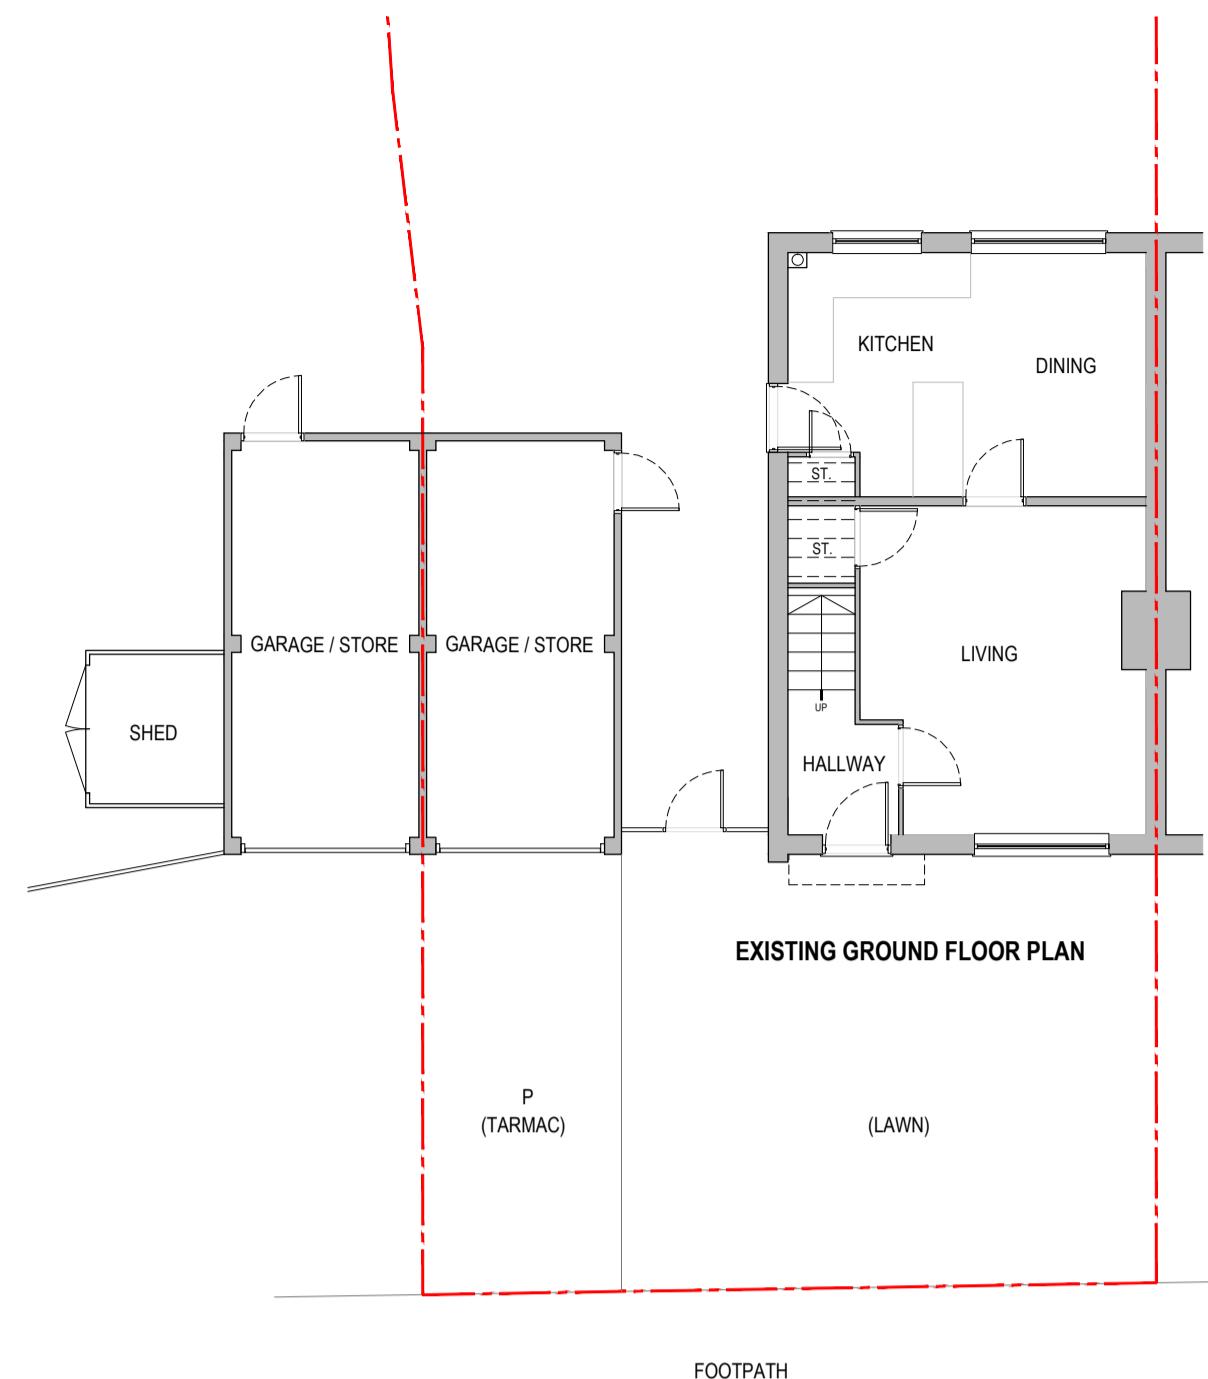


RAVENSBOURNE DRIVE

FOOTPATH


RAVENSBOURNE DRIVE

FOOTPATH


PROPOSED GROUND FLOOR PLAN

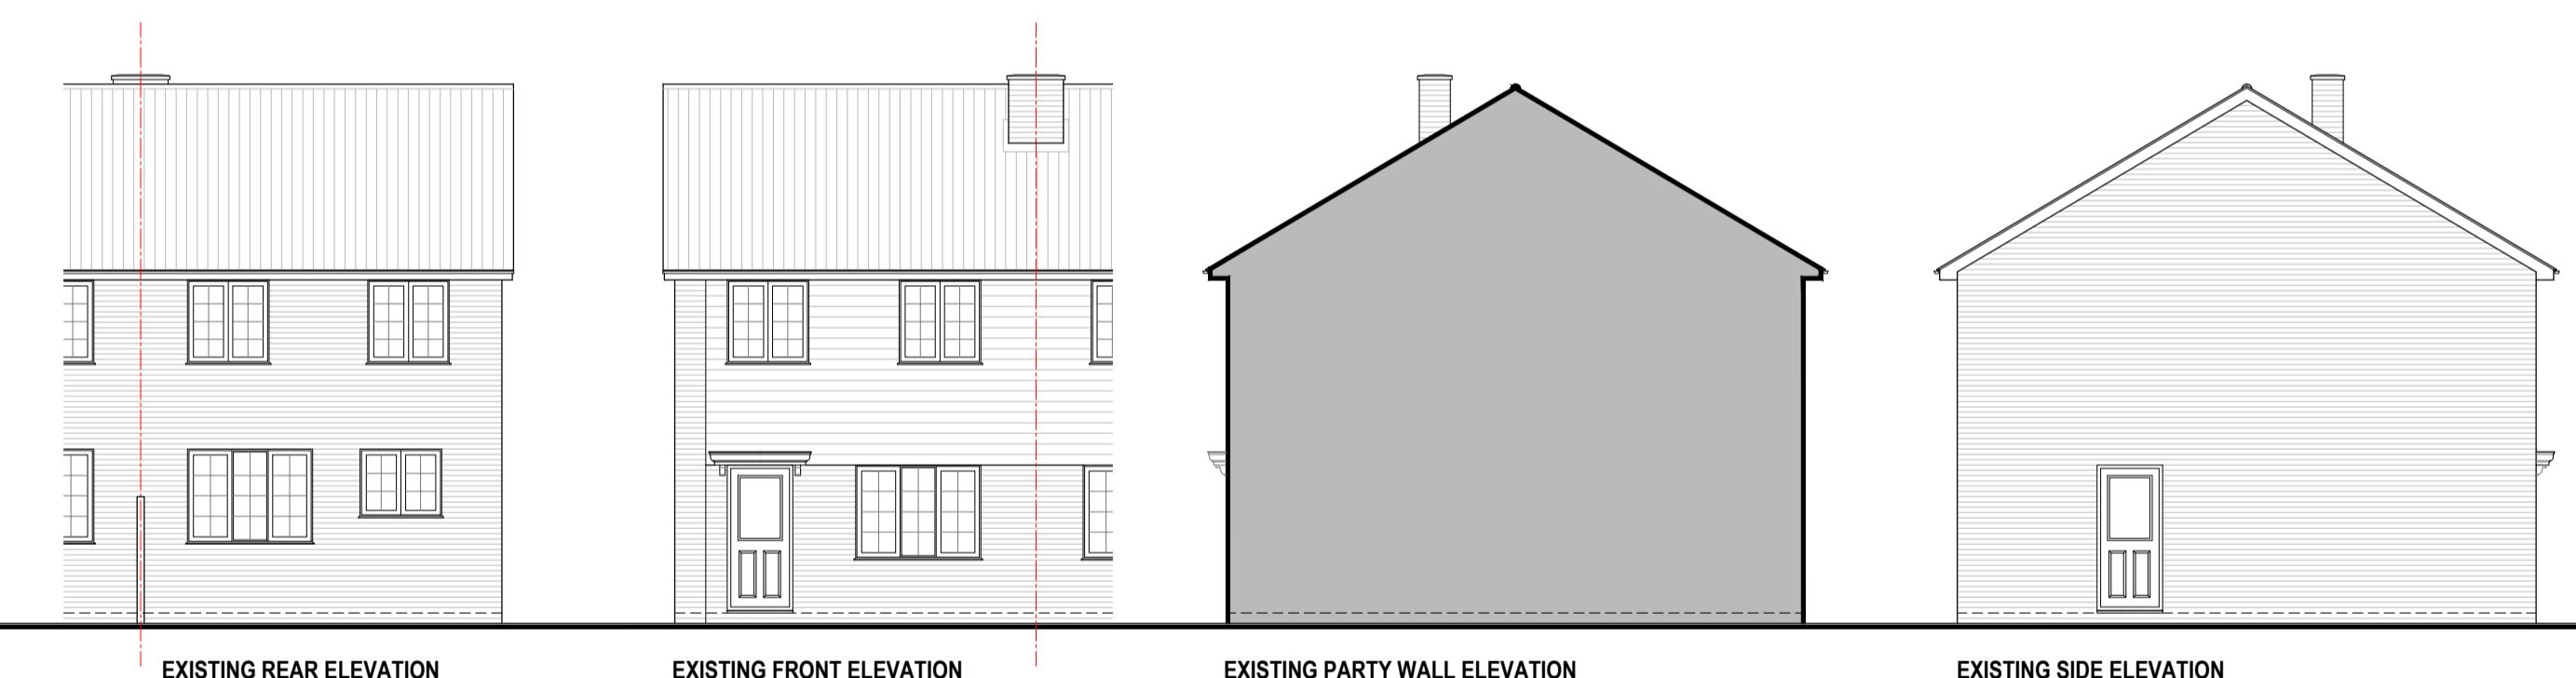

0 1 2 3 4 5m @ 1:100

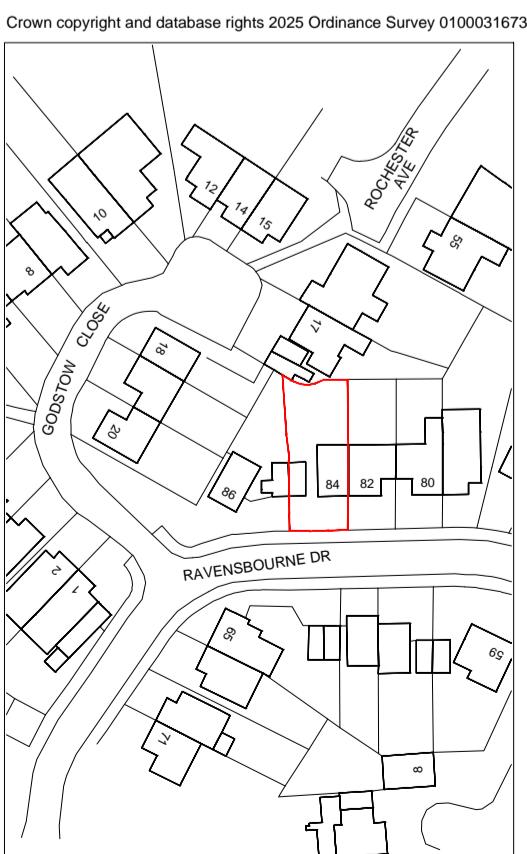

LOCATION PLAN 1:1250@A1

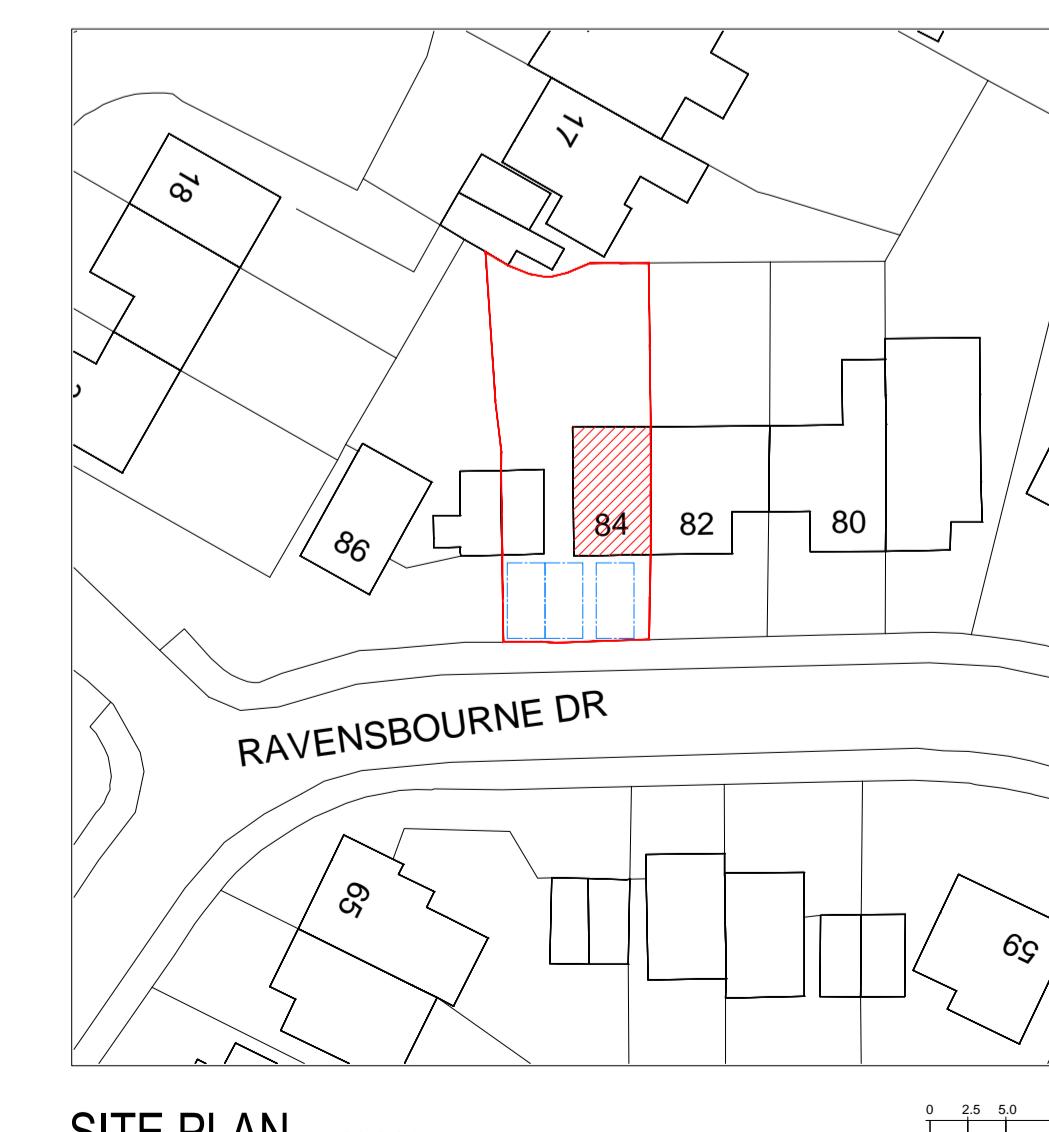

SITE PLAN 1:500@A1

0 5.0 10.0m

0 1 2 3 4 5m @ 1:100

